

Permit Number:
Folio/Parcel Identification Number:
Prepared by and Return to:
Walt Disney World Resort - FAM
Attn: Travis Kolbjornsen
P.O. Box 10000
Lake Buena Vista, FL 32830-1000

DOCH 20150520749 B: 10993 P: 6044
10/06/2015 12:43:45 PM Page 1 of 2
Rec Fee: \$18.50
Martha O. Haynie, Comptroller
Orange County, FL
MB - Ret To: WALT DISNEY WORLD CO FACI



NOTICE OF COMMENCEMENT

State of Florida, County of Orange

The undersigned hereby gives notice that improvement will be made to certain real property, and in accordance with Chapter 713, Florida Statutes, the following information is provided in this Notice of Commencement.

1. **Description of property** (legal description of the property, and street address if available)
See attached
2. **General description of improvement**
General Construction
3. **Owner information or Lessee information if the Lessee contracted for the improvement**
Name Walt Disney World Resort
Address P.O. Box 10000, Lake Buena Vista, FL 32830
Interest in Property Owner
Name and address of fee simple titleholder (if different from Owner listed above)
Name _____
Address _____
4. **Contractor**
Name Barton Malow Company Telephone Number 248-648-7797
Address 26500 American Drive, Southfield, MI 48034
5. **Surety** (if applicable, a copy of the payment bond is attached)
Name _____ Telephone Number _____
Address _____ Amount of Bond \$ _____
6. **Lender**
Name _____ Telephone Number _____
Address _____
7. **Persons within the State of Florida designated by Owner upon whom notices or other documents may be served as provided by Section 713.13(1)(b), Florida Statutes.**
Name Judy Wells, Facility Asset Management (FAM) Telephone Number (407) 939-4631
Address P.O. Box 10000, Lake Buena Vista, Florida 32830-1000
8. **In addition to himself or herself, Owner designates the following to receive a copy of the Lienor's Notice as provided by Section 713.13(1)(b), Florida Statutes.**
Name Travis Kolbjornsen Telephone Number 407-939-4782
Address P.O. Box 10000, Lake Buena Vista, Florida 32830-1000
9. **Expiration date of notice of commencement** (the expiration date may not be before the completion of construction and final payment to the contractor, but will be 1 year from the date of recording unless a different date is specified)
10/31/2016

WARNING TO OWNER: ANY PAYMENTS MADE BY THE OWNER AFTER THE EXPIRATION OF THE NOTICE OF COMMENCEMENT ARE CONSIDERED IMPROPER PAYMENTS UNDER CHAPTER 713, PART I, SECTION 713.13, FLORIDA STATUTES, AND CAN RESULT IN YOUR PAYING TWICE FOR IMPROVEMENTS TO YOUR PROPERTY. A NOTICE OF COMMENCEMENT MUST BE RECORDED AND POSTED ON THE JOB SITE BEFORE THE FIRST INSPECTION. IF YOU INTEND TO OBTAIN FINANCING, CONSULT WITH YOUR LENDER OR AN ATTORNEY BEFORE COMMENCING WORK OR RECORDING YOUR NOTICE OF COMMENCEMENT.

Under penalty of perjury, I declare that I have read the foregoing notice of commencement and that the facts stated in it are true to the best of my knowledge and belief.

Richard A Woods Richard A Woods / Sr Planner / F.A.M.
Signature of Owner or Lessee, or Owner's or Signatory's Printed Name/Title/Office
Lessee's Authorized Officer/Director/Partner/Manager


The foregoing instrument was acknowledged before me this 6th day of Oct 2015 by Richard Woods
month/year

as _____ Authorized Signatory for _____ Walt Disney World Resort
Type of authority, e.g., officer, trustee, attorney in fact Name of party on behalf of whom instrument was executed

[Signature]
Signature of Notary Public - State of Florida

Personally Known OR Produced ID _____
Type of ID Produced _____

Print, type, or stamp name of Notary Public

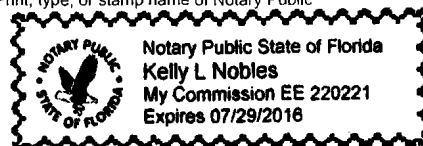

LAND DESCRIPTION: TRAILER INSTALLATION

A parcel of land lying in Section 30, Township 24 South, Range 28 East, Orange County, Florida, and being more particularly described as follows:

Commence at the Northwest corner of said Section 30, run along the West line of the Northwest 1/4 of said Section 30, S 00°01'40" W, 447.63 feet; thence N 90°00'00" E, 742.72 feet to the Point of Beginning, thence N 90°00'00" E, 163.66 feet; thence S 00°00'00" E, 205.75 feet; thence N 90°00'00" W, 163.66 feet; thence N 00°00'00" E, 205.75 feet; to the Point of Beginning, containing 33672 square feet, more or less.

*** P.O.C.**

NORTHWEST CORNER,
SEC 30, TWN 24 S, RNG 28 E

S 00°01'40" W 447.63'
West line of the Northwest 1/4
of Section 30-24-28

P.O.B.

N 90°00'00" E 742.72'

N 90°00'00" E 163.66'

N 00°00'00" E 205.75'

S 00°00'00" E 205.75'

33672 SQ. FT.±

N 90°00'00" W 163.66'

ABBREVIATIONS


- R=RADIUS
- L=LENGTH
- Δ=DELTA
- TB=TANGENT BEARING
- SEC=SECTION
- TWN=TOWNSHIP
- RNG=RANGE
- POB=POINT OF BEGINNING
- POC=POINT OF COMMENCEMENT

SURVEYOR'S NOTE

CHAPTER 5J-17, FLORIDA
ADMINISTRATIVE CODE REQUIRES
THE FOLLOWING STATEMENT.

"THIS IS NOT A BOUNDARY SURVEY"

BEARINGS ARE BASED ON THE
W. LINE, NW 1/4, SEC. 30-24-28
AS BEING S 00°01'40" W

	SURVEYING AND MAPPING DEPARTMENT P.O.B. 10000 LAKE BUENA VISTA FL 32830-1000 PHONE (407)560-7118 FAX (407)560-7869	FILING AREA EPCOT RESORTS - YACHT AND BEACH CLUB	DATE: 10/5/15
		PROJECT NAME TRAILER INSTALLATION	SCALE 1"=50'
		SURVEY TYPE SKETCH OF DESCRIPTION	DRAWN BY: AK
		COMMENTS NOTICE OF COMMENCEMENT	FILENAME: 13ak15173

Permit Number:
Folio/Parcel Identification Number:
Prepared by and Return to:
Walt Disney World Resort - FAM
Attn: Travis Kolbjornsen
P.O. Box 10000
Lake Buena Vista, FL 32830-1000

DOCH 20150520750 B: 10993 P: 6046
10/06/2015 12:43:45 PM Page 1 of 2
Rec Fee: \$18.50
Martha O. Haynie, Comptroller
Orange County, FL
MB - Ret To: WALT DISNEY WORLD CO FACI



NOTICE OF COMMENCEMENT

State of Florida, County of Orange

The undersigned hereby gives notice that improvement will be made to certain real property, and in accordance with Chapter 713, Florida Statutes, the following information is provided in this Notice of Commencement.

1. **Description of property** (legal description of the property, and street address if available)
See Attached
2. **General description of improvement**
General Construction
3. **Owner information or Lessee information if the Lessee contracted for the improvement**
Name Walt Disney World Resort
Address P.O. Box 10000, Lake Buena Vista, FL 32830
Interest in Property Owner
Name and address of fee simple titleholder (if different from Owner listed above)
Name _____
Address _____
4. **Contractor**
Name BRASFIELD & GORRIE LLC Telephone Number (407) 562-4500
Address 941 WEST MORSE BLVD., ORLANDO, FL 32789-3733
5. **Surety** (if applicable, a copy of the payment bond is attached)
Name _____ Telephone Number _____
Address _____ Amount of Bond \$ _____
6. **Lender**
Name _____ Telephone Number _____
Address _____
7. **Persons within the State of Florida designated by Owner upon whom notices or other documents may be served as provided by Section 713.13(1)(b), Florida Statutes.**
Name Judy Wells, Facility Asset Management (FAM) Telephone Number (407) 939-4631
Address P.O. Box 10000, Lake Buena Vista, Florida 32830-1000
8. **In addition to himself or herself, Owner designates the following to receive a copy of the Lienor's Notice as provided by Section 713.13(1)(b), Florida Statutes.**
Name Travis Kolbjornsen Telephone Number 407-939-4782
Address P.O. Box 10000, Lake Buena Vista, Florida 32830-1000
9. **Expiration date of notice of commencement** (the expiration date may not be before the completion of construction and final payment to the contractor, but will be 1 year from the date of recording unless a different date is specified)
10/31/2016

WARNING TO OWNER: ANY PAYMENTS MADE BY THE OWNER AFTER THE EXPIRATION OF THE NOTICE OF COMMENCEMENT ARE CONSIDERED IMPROPER PAYMENTS UNDER CHAPTER 713, PART I, SECTION 713.13, FLORIDA STATUTES, AND CAN RESULT IN YOUR PAYING TWICE FOR IMPROVEMENTS TO YOUR PROPERTY. A NOTICE OF COMMENCEMENT MUST BE RECORDED AND POSTED ON THE JOB SITE BEFORE THE FIRST INSPECTION. IF YOU INTEND TO OBTAIN FINANCING, CONSULT WITH YOUR LENDER OR AN ATTORNEY BEFORE COMMENCING WORK OR RECORDING YOUR NOTICE OF COMMENCEMENT.

Under penalty of perjury, I declare that I have read the foregoing notice of commencement and that the facts stated in it are true to the best of my knowledge and belief.

Richard A. Woods Signature of Owner or Lessee, or Owner's or Lessee's Authorized Officer/Director/Partner/Manager
Richard A. Woods / Sr Planner / F.A.M. Signatory's Printed Name/Title/Office

The foregoing instrument was acknowledged before me this 6th day of October, 2015, by Richard Woods
month/year


as _____ Authorized Signatory for _____ Walt Disney World Resort
Type of authority, e.g., officer, trustee, attorney in fact Name of party on behalf of whom instrument was executed

[Signature]

Signature of Notary Public - State of Florida

Print, type, or stamp name of Notary Public

Personally Known OR Produced ID _____
Type of ID Produced _____

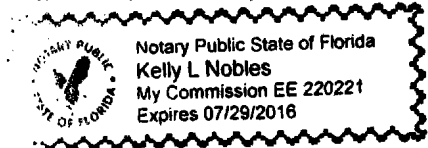

LAND DESCRIPTION: TRAILER INSTALLATION

A parcel of land lying in Section 30, Township 24 South, Range 28 East, Orange County, Florida, and being more particularly described as follows:

Commence at the Northwest corner of said Section 30, run along the West line of the Northwest 1/4 of said Section 30, S 00°01'40" W, 447.63 feet; thence N 90°00'00" E, 742.72 feet to the Point of Beginning, thence N 90°00'00" E, 163.66 feet; thence S 00°00'00" E, 205.75 feet; thence N 90°00'00" W, 163.66 feet; thence N 00°00'00" E, 205.75 feet; to the Point of Beginning, containing 33672 square feet, more or less.

P.O.C.
 NORTHWEST CORNER,
 SEC 30, TWN 24 S, RNG 28 E

S 00°01'40" W 447.63'
 West line of the Northwest 1/4
 of Section 30-24-28

P.O.B.

N 90°00'00" E 742.72'

N 90°00'00" E 163.66'

N 00°00'00" E 205.75'

S 00°00'00" E 205.75'

33672 SQ. FT.±


N 90°00'00" W 163.66'

ABBREVIATIONS
 R=RADIUS
 L=LENGTH
 Δ=DELTA
 TB=TANGENT BEARING
 SEC=SECTION
 TWN=TOWNSHIP
 RNG=RANGE
 POB=POINT OF BEGINNING
 POC=POINT OF COMMENCEMENT

SURVEYOR'S NOTE
 CHAPTER 5J-17, FLORIDA
 ADMINISTRATIVE CODE REQUIRES
 THE FOLLOWING STATEMENT.

"THIS IS NOT A BOUNDARY SURVEY"

BEARINGS ARE BASED ON THE
 W. LINE, NW 1/4, SEC. 30-24-28
 AS BEING S 00°01'40" W

	SURVEYING AND MAPPING DEPARTMENT P.O.B. 10000 LAKE BUENA VISTA FL. 32830-1000 PHONE (407)560-7118 FAX (407)560-7869	FILING AREA EPCOT RESORTS - YACHT AND BEACH CLUB	DATE: 10/5/15
		PROJECT NAME TRAILER INSTALLATION	SCALE 1"=50'
		SURVEY TYPE SKETCH OF DESCRIPTION	DRAWN BY: AK
		COMMENTS NOTICE OF COMMENCEMENT	FILENAME: 13ak15173

Permit Number:
Folio/Parcel Identification Number:
Prepared by and Return to:
Walt Disney World Resort - FAM
Attn: Jennifer Giambrone
P.O. Box 10000
Lake Buena Vista, FL 32830-1000

DOCH 20150520751 B: 10993 P: 6048
10/06/2015 12:43:45 PM Page 1 of 2
Rec Fee: \$18.50
Martha O. Haynie, Comptroller
Orange County, FL
MB - Ret To: WALT DISNEY WORLD CO FACI



NOTICE OF COMMENCEMENT

State of Florida, County of Orange

The undersigned hereby gives notice that improvement will be made to certain real property, and in accordance with Chapter 713, Florida Statutes, the following information is provided in this Notice of Commencement.

- Description of property** (legal description of the property, and street address if available)
See Attached
- General description of improvement**
General Construction
- Owner information or Lessee information if the Lessee contracted for the improvement**
Name Walt Disney World Resort
Address P.O. Box 10000, Lake Buena Vista, FL 32830
Interest in Property Owner
Name and address of fee simple titleholder (if different from Owner listed above)
Name _____
Address _____
- Contractor**
Name MLC THEMING INC Telephone Number 407-812-6616
Address 2700 Bonnet Creek Road, Lake Buena Vista, FL 32830
- Surety** (if applicable, a copy of the payment bond is attached)
Name _____ Telephone Number _____
Address _____ Amount of Bond \$ _____
- Lender**
Name _____ Telephone Number _____
Address _____
- Persons within the State of Florida designated by Owner upon whom notices or other documents may be served as provided by Section 713.13(1)(b), Florida Statutes.**
Name Judy Wells, Facility Asset Management (FAM) Telephone Number (407) 939-4631
Address P.O. Box 10000, Lake Buena Vista, Florida 32830-1000
- In addition to himself or herself, Owner designates the following to receive a copy of the Lienor's Notice as provided by Section 713.13(1)(b), Florida Statutes.**
Name Jennifer Giambrone Telephone Number (407)560-1711
Address P.O. Box 10000, Lake Buena Vista, Florida 32830-1000
- Expiration date of notice of commencement** (the expiration date may not be before the completion of construction and final payment to the contractor, but will be 1 year from the date of recording unless a different date is specified)
12/31/2015

WARNING TO OWNER: ANY PAYMENTS MADE BY THE OWNER AFTER THE EXPIRATION OF THE NOTICE OF COMMENCEMENT ARE CONSIDERED IMPROPER PAYMENTS UNDER CHAPTER 713, PART I, SECTION 713.13, FLORIDA STATUTES, AND CAN RESULT IN YOUR PAYING TWICE FOR IMPROVEMENTS TO YOUR PROPERTY. A NOTICE OF COMMENCEMENT MUST BE RECORDED AND POSTED ON THE JOB SITE BEFORE THE FIRST INSPECTION. IF YOU INTEND TO OBTAIN FINANCING, CONSULT WITH YOUR LENDER OR AN ATTORNEY BEFORE COMMENCING WORK OR RECORDING YOUR NOTICE OF COMMENCEMENT.

Under penalty of perjury, I declare that I have read the foregoing notice of commencement and that the facts stated in it are true to the best of my knowledge and belief.

Jennifer Giambrone Jennifer Giambrone / Planner / FAM
Signature of Owner of Lessee, or Owner's or Signatory's Printed Name/Title/Office
Lessee's Authorized Officer/Director/Partner/Manager


The foregoing instrument was acknowledged before me this 6th day of Oct 2015, by Jennifer Giambrone
month/year

as Authorized Signatory for Walt Disney World Resort
Type of authority, e.g., officer, trustee, attorney in fact Name of party on behalf of whom instrument was executed

Signature of Notary Public - State of Florida

Print, type, or stamp name of Notary Public

Personally Known OR Produced ID _____
Type of ID Produced _____

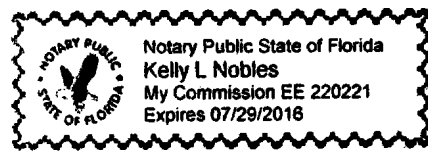

LAND DESCRIPTION: CARPENTRY WORK AREA

A parcel of land lying in Section 36, Township 24 South, Range 27 East, Orange County, Florida, and being more particularly described as follows:

Commence at the West Quarter corner of said Section 36, run along the South line of the Northwest 1/4 of said Section 36, N 90°00'00" E, 172.27 feet, to the Point of Beginning; thence N 00°00'00" E, 172.73 feet; thence N 90°00'00" E, 89.38 feet; thence S 00°00'00" E, 172.73 feet; thence N 90°00'00" W, 89.38 feet to the Point of Beginning, containing 15440 square feet, more or less.

GRAPHIC SCALE
SCALE 1" = 50'

N 90°00'00" E 89.38'

N 90°00'00" E 172.73'

15440 SQ. FT.±

S 00°00'00" E 172.73'

P.O.B.

N 90°00'00" W 89.38'

* P.O.C.
West Quarter Corner
of Section 36-24-27

South line of the Northwest 1/4
of Section 36-24-27
N 90°00'00" E 172.27'

ABBREVIATIONS

- R=RADIUS
- L=LENGTH
- Δ=DELTA
- TB=TANGENT BEARING
- SEC=SECTION
- TWN=TOWNSHIP
- RNG=RANGE
- POB=POINT OF BEGINNING
- POC=POINT OF COMMENCEMENT

SURVEYOR'S NOTE
CHAPTER 61G17-6, FLORIDA
ADMINISTRATIVE CODE REQUIRES
THE FOLLOWING STATEMENT.

"THIS IS NOT A BOUNDARY SURVEY"

BEARINGS ARE BASED ON THE
S LINE NW 1/4 SEC 36-24-27
AS BEING N 90°00'00" E



SURVEYING AND
MAPPING DEPARTMENT
P.O.B. 10000
LAKE BUENA VISTA
FL 32830-1000
PHONE (407)560-7118
FAX (407)560-7869

FILING AREA	BLIZZARD BEACH
PROJECT NAME	CARPENTRY WORK AREA
SURVEY TYPE	SKETCH OF DESCRIPTION
COMMENTS	NOTICE OF COMMENCEMENT

DATE:	10/1/15
SCALE	1"=50'
DRAWN BY:	AK
FILENAME:	16AK15168

Permit Number:
Folio/Parcel Identification Number:
Prepared by and Return to:
Walt Disney World Resort - FAM
Attn: Jennifer Giambrone
P.O. Box 10000
Lake Buena Vista, FL 32830-1000

DOCH 20150520752 B: 10993 P: 6050
10/06/2015 12:43:45 PM Page 1 of 2
Rec Fee: \$18.50
Martha O. Haynie, Comptroller
Orange County, FL
MB - Ret To: WALT DISNEY WORLD CO FACI



NOTICE OF COMMENCEMENT

State of Florida, County of Orange

The undersigned hereby gives notice that improvement will be made to certain real property, and in accordance with Chapter 713, Florida Statutes, the following information is provided in this Notice of Commencement.

1. **Description of property** (legal description of the property, and street address if available)
See Attached
2. **General description of improvement**
General Construction
3. **Owner information or Lessee information if the Lessee contracted for the improvement**
Name Walt Disney World Resort
Address P.O. Box 10000, Lake Buena Vista, FL 32830
Interest in Property Owner
Name and address of fee simple titleholder (if different from Owner listed above)
Name _____
Address _____
4. **Contractor**
Name Faden Builders Telephone Number 352-735-9805
Address 736 S Rossiter St, Mt Dora, FL 32757
5. **Surety** (if applicable, a copy of the payment bond is attached)
Name _____ Telephone Number _____
Address _____ Amount of Bond \$ _____
6. **Lender**
Name _____ Telephone Number _____
Address _____
7. **Persons within the State of Florida designated by Owner upon whom notices or other documents may be served as provided by Section 713.13(1)(b), Florida Statutes.**
Name Judy Wells, Facility Asset Management (FAM) Telephone Number (407) 939-4631
Address P.O. Box 10000, Lake Buena Vista, Florida 32830-1000
8. **In addition to himself or herself, Owner designates the following to receive a copy of the Lienor's Notice as provided by Section 713.13(1)(b), Florida Statutes.**
Name Jennifer Giambrone Telephone Number (407)560-1711
Address P.O. Box 10000, Lake Buena Vista, Florida 32830-1000
9. **Expiration date of notice of commencement** (the expiration date may not be before the completion of construction and final payment to the contractor, but will be 1 year from the date of recording unless a different date is specified)
12/31/2015

WARNING TO OWNER: ANY PAYMENTS MADE BY THE OWNER AFTER THE EXPIRATION OF THE NOTICE OF COMMENCEMENT ARE CONSIDERED IMPROPER PAYMENTS UNDER CHAPTER 713, PART I, SECTION 713.13, FLORIDA STATUTES, AND CAN RESULT IN YOUR PAYING TWICE FOR IMPROVEMENTS TO YOUR PROPERTY. A NOTICE OF COMMENCEMENT MUST BE RECORDED AND POSTED ON THE JOB SITE BEFORE THE FIRST INSPECTION. IF YOU INTEND TO OBTAIN FINANCING, CONSULT WITH YOUR LENDER OR AN ATTORNEY BEFORE COMMENCING WORK OR RECORDING YOUR NOTICE OF COMMENCEMENT.

Under penalty of perjury, I declare that I have read the foregoing notice of commencement and that the facts stated in it are true to the best of my knowledge and belief.

Jennifer Giambrone Jennifer Giambrone / Planner / FAM
Signature of Owner or Lessee, or Owner's or Lessee's Authorized Officer/Director/Partner/Manager Signatory's Printed Name/Title/Office

The foregoing instrument was acknowledged before me this 6th day of Oct. 2015, by Jennifer Giambrone
month/year


as _____ Authorized Signatory for _____ Walt Disney World Resort
Type of authority, e.g., officer, trustee, attorney in fact Name of party on behalf of whom instrument was executed


[Signature]
Signature of Notary Public - State of Florida

Print, type, or stamp name of Notary Public

Personally Known X OR Produced ID _____

Type of ID Produced _____

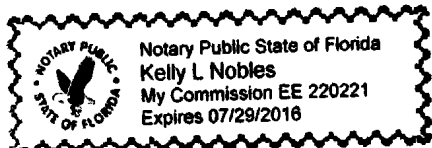

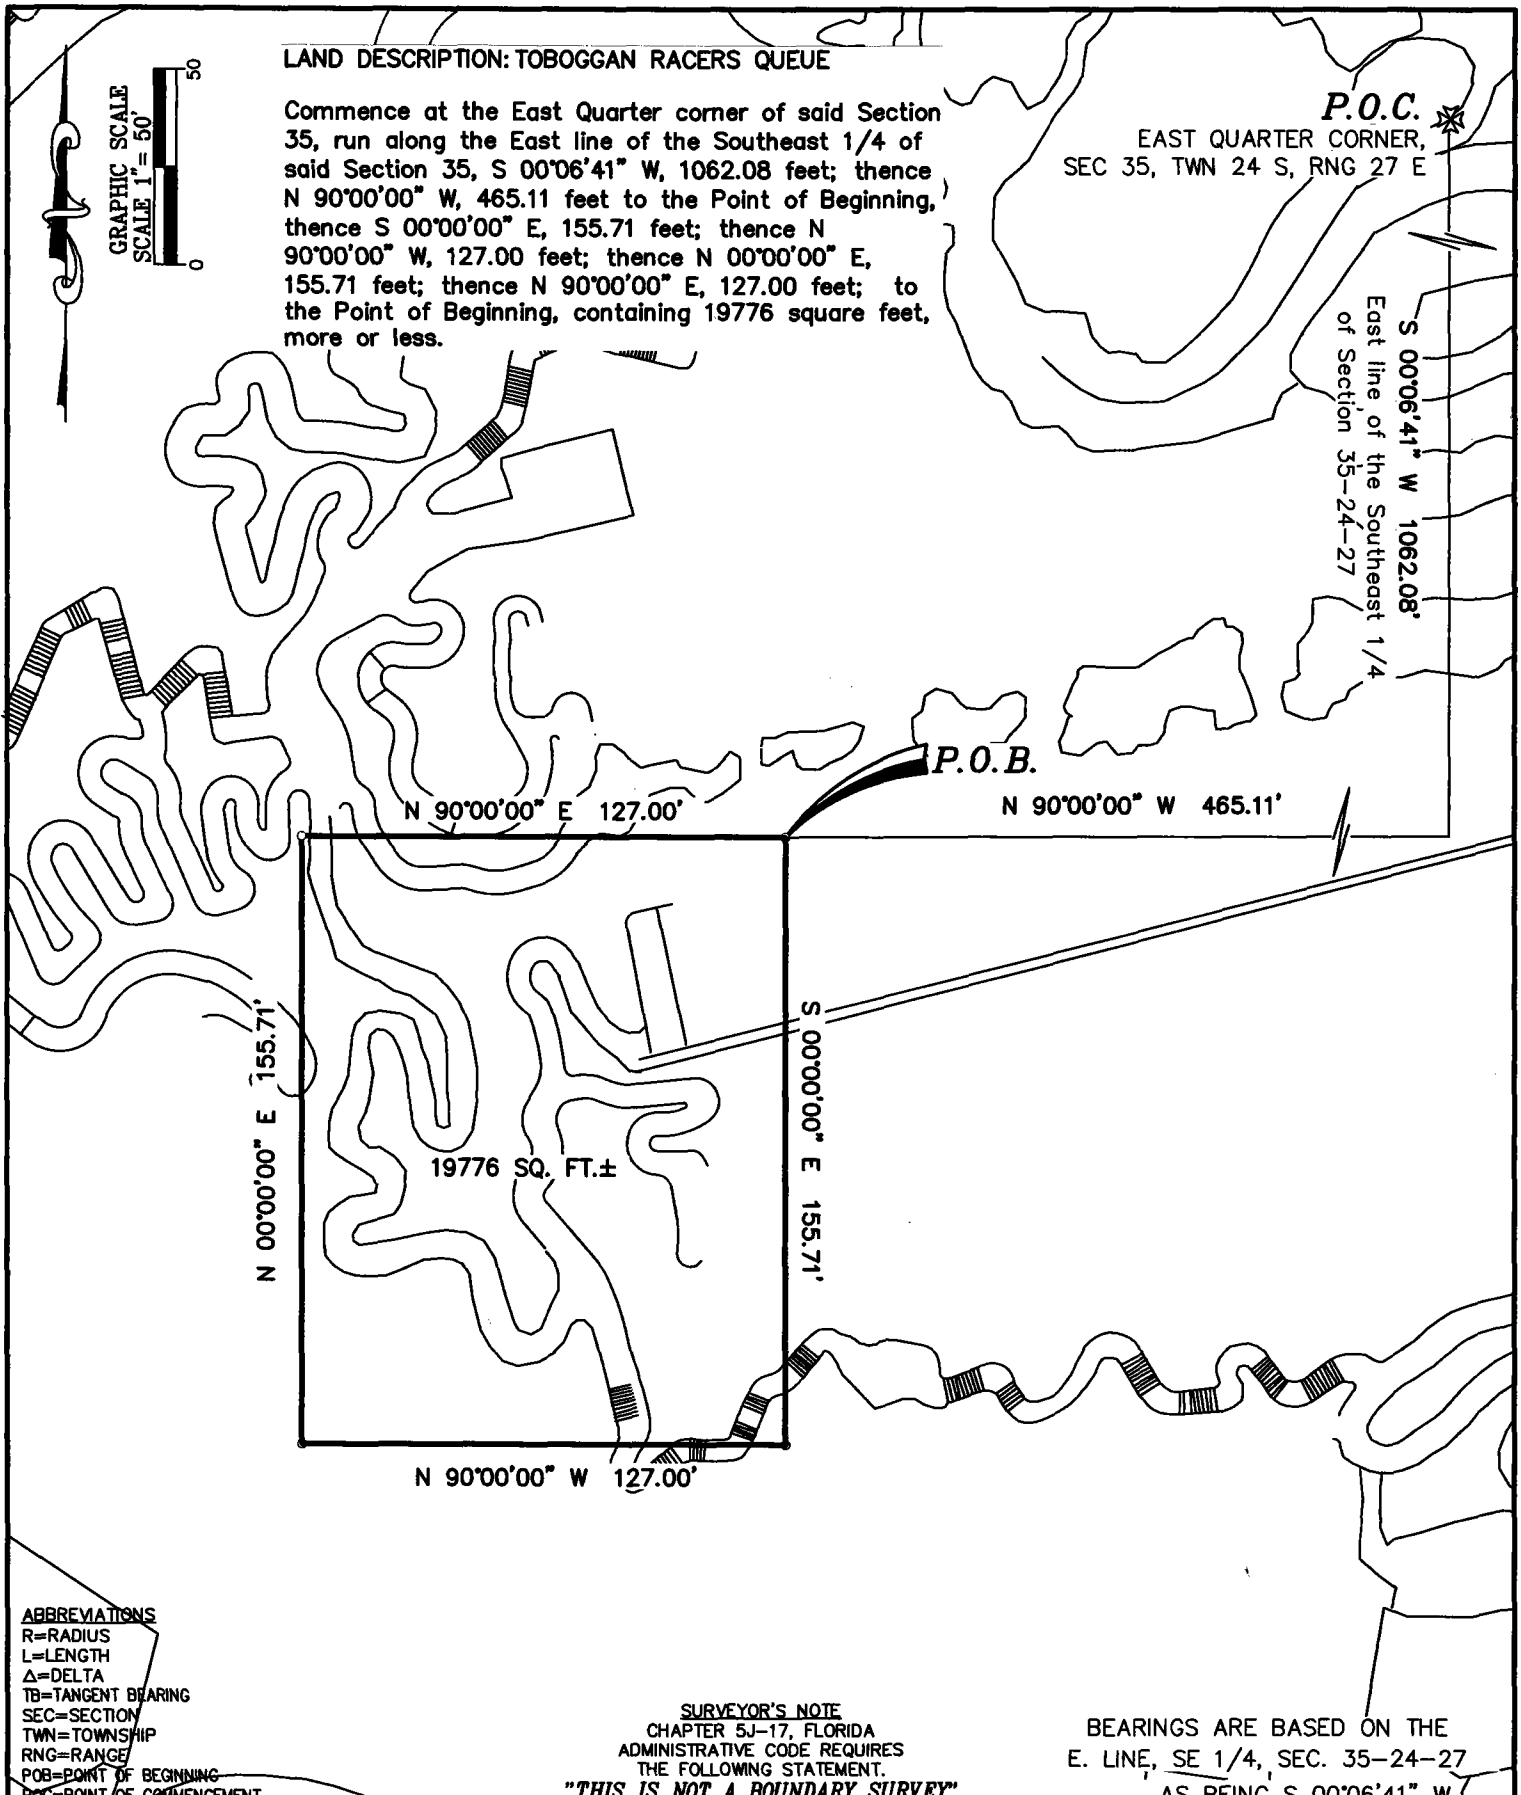

LAND DESCRIPTION: TOBOGGAN RACERS QUEUE

Commence at the East Quarter corner of said Section 35, run along the East line of the Southeast 1/4 of said Section 35, S 00°06'41" W, 1062.08 feet; thence N 90°00'00" W, 465.11 feet to the Point of Beginning, thence S 00°00'00" E, 155.71 feet; thence N 90°00'00" W, 127.00 feet; thence N 00°00'00" E, 155.71 feet; thence N 90°00'00" E, 127.00 feet; to the Point of Beginning, containing 19776 square feet, more or less.

P.O.C.
EAST QUARTER CORNER,
SEC 35, TWN 24 S, RNG 27 E

S 00°06'41" W 1062.08'
East line of the Southeast 1/4
of Section 35-24-27

P.O.B.

N 90°00'00" E 127.00'

N 90°00'00" W 465.11'

N 00°00'00" E 155.71'

S 00°00'00" E 155.71'


19776 SQ. FT.±

N 90°00'00" W 127.00'

ABBREVIATIONS
R=RADIUS
L=LENGTH
Δ=DELTA
TB=TANGENT BEARING
SEC=SECTION
TWN=TOWNSHIP
RNG=RANGE
POB=POINT OF BEGINNING
POC=POINT OF COMMENCEMENT

SURVEYOR'S NOTE
CHAPTER 5J-17, FLORIDA
ADMINISTRATIVE CODE REQUIRES
THE FOLLOWING STATEMENT.
"THIS IS NOT A BOUNDARY SURVEY"

BEARINGS ARE BASED ON THE
E. LINE, SE 1/4, SEC. 35-24-27
AS BEING S 00°06'41" W

	SURVEYING AND MAPPING DEPARTMENT P.O.B. 10000 LAKE BUENA VISTA FL 32830-1000 PHONE (407)560-7118 FAX (407)560-7889	FILING AREA BLIZZARD BEACH	DATE: 10/1/15
	PROJECT NAME TOBOGGAN RACERS QUEUE	SCALE 1"=50'	
	SURVEY TYPE SKETCH OF DESCRIPTION	DRAWN BY: AK	
	COMMENTS NOTICE OF COMMENCEMENT	FILENAME: 16ak15167	

Permit Number:
Folio/Parcel Identification Number:
Prepared by and Return to:
Walt Disney World Resort - FAM
Attn: Andy George
P.O. Box 10000
Lake Buena Vista, FL 32830-1000



NOTICE OF COMMENCEMENT

State of Florida, County of Orange

The undersigned hereby gives notice that improvement will be made to certain real property, and in accordance with Chapter 713, Florida Statutes, the following information is provided in this Notice of Commencement.

- Description of property** (legal description of the property, and street address if available)
see attached
- General description of improvement**
general construction
- Owner information or Lessee information if the Lessee contracted for the improvement**
Name Walt Disney World Resort
Address P.O. Box 10000, Lake Buena Vista, FL 32830
Interest in Property Owner
Name and address of fee simple titleholder (if different from Owner listed above)
Name _____
Address _____
- Contractor**
Name Maddox Electric Co Inc DBA ERMCO of Telephone Number (407) 934-8084
Address P.O. Box 22164, Lake Buena Vista, FL 32830
- Surety** (if applicable, a copy of the payment bond is attached)
Name _____ Telephone Number _____
Address _____ Amount of Bond \$ _____
- Lender**
Name _____ Telephone Number _____
Address _____
- Persons within the State of Florida designated by Owner upon whom notices or other documents may be served as provided by Section 713.13(1)(b), Florida Statutes.**
Name Judy Wells, Facility Asset Management (FAM) Telephone Number (407) 939-4631
Address P.O. Box 10000, Lake Buena Vista, Florida 32830-1000
- In addition to himself or herself, Owner designates the following to receive a copy of the Lienor's Notice as provided by Section 713.13(1)(b), Florida Statutes.**
Name Andy George Telephone Number (407)934-6648
Address P.O. Box 10000, Lake Buena Vista, Florida 32830-1000
- Expiration date of notice of commencement** (the expiration date may not be before the completion of construction and final payment to the contractor, but will be 1 year from the date of recording unless a different date is specified)

WARNING TO OWNER: ANY PAYMENTS MADE BY THE OWNER AFTER THE EXPIRATION OF THE NOTICE OF COMMENCEMENT ARE CONSIDERED IMPROPER PAYMENTS UNDER CHAPTER 713, PART I, SECTION 713.13, FLORIDA STATUTES, AND CAN RESULT IN YOUR PAYING TWICE FOR IMPROVEMENTS TO YOUR PROPERTY. A NOTICE OF COMMENCEMENT MUST BE RECORDED AND POSTED ON THE JOB SITE BEFORE THE FIRST INSPECTION. IF YOU INTEND TO OBTAIN FINANCING, CONSULT WITH YOUR LENDER OR AN ATTORNEY BEFORE COMMENCING WORK OR RECORDING YOUR NOTICE OF COMMENCEMENT.

Under penalty of perjury, I declare that I have read the foregoing notice of commencement and that the facts stated in it are true to the best of my knowledge and belief.


[Signature] _____
Signature of Owner or Lessee, or Owner's or
Lessee's Authorized Officer/Director/Partner/Manager: _____
A. George / PMA / FAM
Signatory's Printed Name/Title/Office

The foregoing instrument was acknowledged before me this 6th day of Oct 2015, by Andy George
month/year

as _____ Authorized Signatory _____ for _____ Walt Disney World Resort
Type of authority, e.g., officer, trustee, attorney in fact _____ Name of party on behalf of whom instrument was executed

Signature of Notary Public - State of Florida
Print, type, or stamp name of Notary Public


Personally Known OR Produced ID _____
Type of ID Produced _____

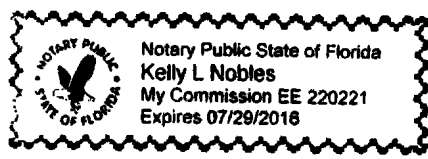

LAND DESCRIPTION: ROCK-N-ROLLER COASTER


A parcel of land lying in Section 36, Township 24 South, Range 27 East, Orange County, Florida, and being more particularly described as follows:

Commence at the Northeast corner of said Section 36, run along the East line of the Northeast 1/4 of said Section 36, S 00°00'14" W, 867.58 feet; thence N 90°00'00" W, 997.71 feet to the Point of Beginning; thence N 90°00'00" W, 76.49 feet; thence N 00°59'18" E, 55.78 feet; thence N 90°00'00" E, 75.53 feet; thence S 00°00'00" E, 55.78 feet to the Point of Beginning, containing 4239 square feet, more or less.

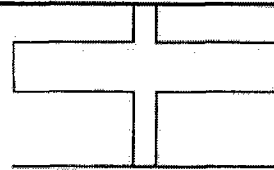

P.O.C.
NORTHEAST CORNER,
SEC 36, TWN 24 S, RNG 27 E

S 00°00'14" W 867.58'
East line of the Northeast 1/4
of Section 36-24-27

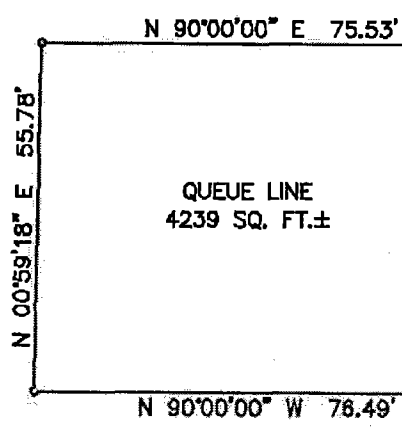

QUEUE LINE
4239 SQ. FT.±

P.O.B.

ROCK 'N' ROLLER COASTER
SHOW BUILDING

- ABBREVIATIONS**
R=RADIUS
L=LENGTH
Δ=DELTA
TB=TANGENT BEARING
SEC=SECTION
TWN=TOWNSHIP
RNG=RANGE
POB=POINT OF BEGINNING
POC=POINT OF COMMENCEMENT

SURVEYOR'S NOTE
CHAPTER 61G17-6 OF THE FLORIDA
ADMINISTRATIVE CODE REQUIRES
THAT THE FOLLOWING STATEMENT
BE PUT ON THIS SKETCH.
"THIS IS NOT A BOUNDARY SURVEY"

BEARINGS ARE BASED ON THE
E. line, NE 1/4, SEC. 36-24-27
AS BEING S 00°00'14" W

**REEDY CREEK
ENERGY SERVICES**
SURVEY AND MAPPING DEPARTMENT
P.O.B. 10000, LAKE BUENA VISTA, FL 32830-1000
TELEPHONE (407)560-7118 FAX (407)560-7896

PROJECT AREA STUDIO - ATTRACTIONS	DATE: 12/12/02
UNIT NAME ROLLER COASTER QUEUE LINE	SCALE 1" = 30'
SHEET TITLE SKETCH OF DESCRIPTION	DRAWN BY: MF
COMMENTS NOTICE OF COMMENCEMENT	FILENAME: 12mf02525

Rec Fee: \$10.00
Deed Doc Tax: \$0.00
Mortgage Doc Tax: \$0.00
Intangible Tax: \$0.00
Martha O. Haynie, Comptroller
Orange County, FL
Ret To: SIMPLIFILE LC

Permit Number: _____
Folio/Parcel Identification Number: _____
Prepared by: Maria McCabe
Buena Vista Construction Company

Return to: P.O. Box 10000, Lake Buena Vista, FL 32830

NOTICE OF COMMENCEMENT

State of Florida, County of Orange

The undersigned hereby gives notice that improvement will be made to certain real property, and in accordance with Chapter 713, Florida Statutes, the following information is provided in this Notice of Commencement.

- Description of property** (legal description of the property, and street address if available)
AK AK Kaili Canyon Wall Support, 750 Werikhe Way JFAK6001
- General description of improvement**
Provide labor, material and/or electrical for construction
- Owner information or Lessee information if the Lessee contracted for the improvement**
Name Walt Disney World Resort
Address P.O. Box 10000, Lake Buena Vista, FL 32830
Interest in Property _____
Name and address of fee simple titleholder (if different from Owner listed above)
Name _____
Address _____
- Contractor**
Name Buena Vista Construction Company Telephone Number 407-934-6070
Address P.O. Box 10000, Lake Buena Vista, FL 32830
- Surety** (if applicable, a copy of the payment bond is attached)
Name _____ Telephone Number _____
Address _____ Amount of Bond \$ _____
- Lender**
Name _____ Telephone Number _____
Address _____
- Persons within the State of Florida designated by Owner upon whom notices or other documents may be served as provided by §713.13(1)(a)7, Florida Statutes.**
Name Dave Ellis, Mgr, Sourcing & Procurement Telephone Number 407-828-3582
Address P.O. Box 10000, Lake Buena Vista, FL 32830
- In addition to himself or herself, Owner designates the following to receive a copy of the Lienor's Notice as provided in §713.13(1)(b), Florida Statutes.**
Name Paul Mahood, Construction Manager Telephone Number 407-934-6070
Address P.O. Box 10000, Lake Buena Vista, Florida 32830
- Expiration date of notice of commencement** (the expiration date may not be before the completion of construction and final payment to the contractor, but will be 1 year from the date of recording unless a different date is specified) _____

WARNING TO OWNER: ANY PAYMENTS MADE BY THE OWNER AFTER THE EXPIRATION OF THE NOTICE OF COMMENCEMENT ARE CONSIDERED IMPROPER PAYMENTS UNDER CHAPTER 713, PART I, SECTION 713.13, FLORIDA STATUTES, AND CAN RESULT IN YOUR PAYING TWICE FOR IMPROVEMENTS TO YOUR PROPERTY. A NOTICE OF COMMENCEMENT MUST BE RECORDED AND POSTED ON THE JOB SITE BEFORE THE FIRST INSPECTION. IF YOU INTEND TO OBTAIN FINANCING, CONSULT WITH YOUR LENDER OR AN ATTORNEY BEFORE COMMENCING WORK OR RECORDING YOUR NOTICE OF COMMENCEMENT.


Under penalty of perjury, I declare that I have read the foregoing notice of commencement and that the facts stated in it are true to the best of my knowledge and belief.

Signature of Owner or Lessee, or Owner's or Lessee's Authorized Officer/Director/Partner/Manager _____ Director
Signatory's Title/Office

The foregoing instrument was acknowledged before me this 02 day of Oct 15 by Tom Troffer
month/year name of person
as Director for Buena Vista Construction Company
Type of authority, e.g., officer, trustee, attorney in fact Name of party on behalf of whom instrument was executed

Signature of Notary Public - State of Florida _____ Maria McCabe
Print, type, or stamp commissioned name of Notary Public

Personally Known OR Produced
Type of ID Produced _____

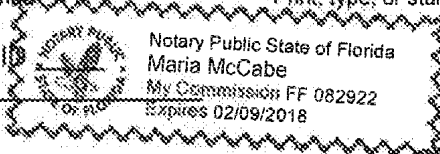

Permit Number: _____
Folio/Parcel Identification Number: _____
Prepared by: Maria McCabe
Buena Vista Construction Company
Return to: P.O. Box 10000, Lake Buena Vista, FL 32830

NOTICE OF COMMENCEMENT


State of Florida, County of Orange

The undersigned hereby gives notice that improvement will be made to certain real property, and in accordance with Chapter 713, Florida Statutes, the following information is provided in this Notice of Commencement.

- Description of property** (legal description of the property, and street address if available)
HS - Idol Facility Rehab, 245 Cypress Dr, Bay Lake FL 32830 JFHS6003
- General description of improvement**
Provide labor, material and/or electrical for construction
- Owner information or Lessee information if the Lessee contracted for the improvement**
Name Walt Disney World Resort
Address P.O. Box 10000, Lake Buena Vista, FL 32830
Interest in Property _____
Name and address of fee simple titleholder (if different from Owner listed above)
Name _____
Address _____
- Contractor**
Name Buena Vista Construction Company Telephone Number 407-934-6070
Address P.O. Box 10000, Lake Buena Vista, FL 32830
- Surety** (if applicable, a copy of the payment bond is attached)
Name _____ Telephone Number _____
Address _____ Amount of Bond \$ _____
- Lender**
Name _____ Telephone Number _____
Address _____
- Persons within the State of Florida designated by Owner upon whom notices or other documents may be served as provided by §713.13(1)(a)7, Florida Statutes.**
Name Dave Ellis, Mgr, Sourcing & Procurement Telephone Number 407-828-3582
Address P.O. Box 10000, Lake Buena Vista, FL 32830
- In addition to himself or herself, Owner designates the following to receive a copy of the Lienor's Notice as provided in §713.13(1)(b), Florida Statutes.**
Name Doug Scharfenberg, Construction Manager Telephone Number 407-934-6070
Address P.O. Box 10000, Lake Buena Vista, Florida 32830
- Expiration date of notice of commencement** (the expiration date may not be before the completion of construction and final payment to the contractor, but will be 1 year from the date of recording unless a different date is specified) _____

WARNING TO OWNER: ANY PAYMENTS MADE BY THE OWNER AFTER THE EXPIRATION OF THE NOTICE OF COMMENCEMENT ARE CONSIDERED IMPROPER PAYMENTS UNDER CHAPTER 713, PART I, SECTION 713.13, FLORIDA STATUTES, AND CAN RESULT IN YOUR PAYING TWICE FOR IMPROVEMENTS TO YOUR PROPERTY. A NOTICE OF COMMENCEMENT MUST BE RECORDED AND POSTED ON THE JOB SITE BEFORE THE FIRST INSPECTION. IF YOU INTEND TO OBTAIN FINANCING, CONSULT WITH YOUR LENDER OR AN ATTORNEY BEFORE COMMENCING WORK OR RECORDING YOUR NOTICE OF COMMENCEMENT.

Under penalty of perjury, I declare that I have read the foregoing notice of commencement and that the facts stated in it are true to the best of my knowledge and belief.

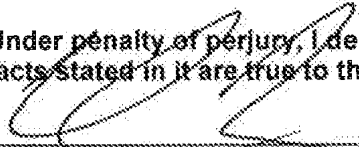

Signature of Owner or Lessee, or Owner's or Lessee's Authorized Officer/Director/Partner/Manager
Director


Signatory's Title/Office

The foregoing instrument was acknowledged before me this 02 day of Oct 15 by Tom Troffer
month/year name of person
as Director for Buena Vista Construction Company
Type of authority, e.g., officer, trustee, attorney in fact Name of party on behalf of whom instrument was executed



Signature of Notary Public - State of Florida
Maria McCabe
Print, type, or stamp commissioned name of Notary Public

Personally Known OR Produced ID
Type of ID Produced _____

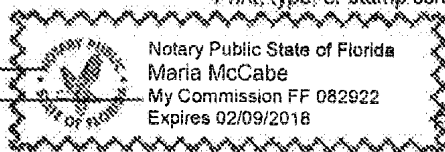

Permit Number: _____
 Folio/Parcel ID #: _____
 Prepared by: _____

 Return to: _____

DOCH 20150525090 B: 10994 P: 8726
 10/08/2015 10:54:13 AM Page 1 of 1
 Rec Fee: \$10.00
 Martha O. Haynie, Comptroller
 Orange County, FL
 MB - Ret To: INTEGRATED FIRE AND SAFET



NOTICE OF COMMENCEMENT

State of Florida, County of Orange
 The undersigned hereby gives notice that improvement will be made to certain real property, and in accordance with Chapter 713, Florida Statutes, the following information is provided in this Notice of Commencement.


1. Description of property (legal description of the property, and street address if available)
 505 Rainforest Road, Bay Lake
2. General description of Improvement
 Fire Sprinkler piping tie in
3. Owner information or Lessee information if the Lessee contracted for the improvement
 Name Walt Disney Parks and Resorts US, INC
 Address PO Box 10000, Lake Buena Vista, FL. 32830
 Interest in Property _____
 Name and address of fee simple titleholder (if different from Owner listed above)
 Name _____
 Address _____
4. Contractor
 Name Intergrated Fire and Safety Services Telephone Number 3217831040
 Address 1730 Diplomacy Row #B, Orlando Fl 32809
5. Surety (if applicable, a copy of the payment bond is attached)
 Name _____ Telephone Number _____
 Address _____ Amount of Bond \$ _____
6. Lender
 Name _____ Telephone Number _____
 Address _____
7. Persons within the State of Florida designated by Owner upon whom notices or other documents may be served as provided by §713.13(1)(a)7, Florida Statutes.
 Name _____ Telephone Number _____
 Address _____
8. In addition to himself or herself, Owner designates the following to receive a copy of the Lienor's Notice as provided in §713.13(1)(b), Florida Statutes.
 Name _____ Telephone Number _____
 Address _____
9. Expiration date of notice of commencement (the expiration date will be 1 year from the date of recording unless a different date is specified) _____

WARNING TO OWNER: ANY PAYMENTS MADE BY THE OWNER AFTER THE EXPIRATION OF THE NOTICE OF COMMENCEMENT ARE CONSIDERED IMPROPER PAYMENTS UNDER CHAPTER 713, PART I, SECTION 713.13, FLORIDA STATUTES, AND CAN RESULT IN YOUR PAYING TWICE FOR IMPROVEMENTS TO YOUR PROPERTY. A NOTICE OF COMMENCEMENT MUST BE RECORDED AND POSTED ON THE JOB SITE BEFORE THE FIRST INSPECTION. IF YOU INTEND TO OBTAIN FINANCING, CONSULT WITH YOUR LENDER OR AN ATTORNEY BEFORE COMMENCING WORK OR RECORDING YOUR NOTICE OF COMMENCEMENT.

 Signature of Owner or Lessee, or Owner's or Lessee's Authorized Officer/Director/Partner/Manager For Landry's Inc. Regional Vice President
 Signatory's Title/Office

The foregoing instrument was acknowledged before me this 1 day of Oct 2015 by Jessica mendoza
month/year name of person
 as Notary Public for Martu Sherman
Type of authority, e.g., officer, trustee, attorney in fact Name of party or behalf of whom instrument was executed

Jessica Mendoza
 Signature of Notary Public - State of Florida

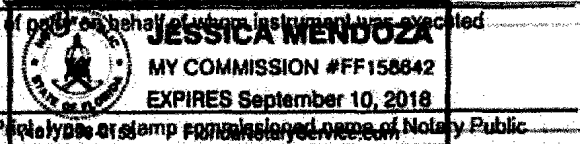

Personally Known OR Produced ID _____
 Type of ID Produced _____

Permit Number:
Folio/Parcel Identification Number:
Prepared by and Return to:
Walt Disney World Resort - FAM
Attn: Anne Buchele
P.O. Box 10000
Lake Buena Vista, FL 32830-1000

DOCH 20150525594 B: 10995 P: 0249
10/08/2015 12:07:20 PM Page 1 of 6
Rec Fee: \$52.50
Martha O. Haynie, Comptroller
Orange County, FL
MB - Ret To: WALT DISNEY WORLD RESORT



NOTICE OF COMMENCEMENT

State of Florida, County of Orange

The undersigned hereby gives notice that improvement will be made to certain real property, and in accordance with Chapter 713, Florida Statutes, the following information is provided in this Notice of Commencement.

1. **Description of property** (legal description of the property, and street address if available)
See Attached
2. **General description of improvement**
Roofing
3. **Owner information or Lessee information if the Lessee contracted for the improvement**
Name Walt Disney World Resort
Address P.O. Box 10000, Lake Buena Vista, FL 32830
Interest in Property Owner
Name and address of fee simple titleholder (if different from Owner listed above)
Name _____
Address _____
4. **Contractor**
Name Shield Coatings & Weatherproofing Telephone Number (407) 827-4348
Address P.O. Box 22582, Lake Buena Vista, FL 32830
5. **Surety** (if applicable, a copy of the payment bond is attached)
Name _____ Telephone Number _____
Address _____ Amount of Bond \$ _____
6. **Lender**
Name _____ Telephone Number _____
Address _____
7. **Persons within the State of Florida designated by Owner upon whom notices or other documents may be served as provided by Section 713.13(1)(b), Florida Statutes.**
Name Judy Wells, Facility Asset Management (FAM) Telephone Number (407) 939-4631
Address P.O. Box 10000, Lake Buena Vista, Florida 32830-1000
8. **In addition to himself or herself, Owner designates the following to receive a copy of the Lienor's Notice as provided by Section 713.13(1)(b), Florida Statutes.**
Name Anne Buchele Telephone Number 407-828-2165
Address P.O. Box 10000, Lake Buena Vista, Florida 32830-1000
9. **Expiration date of notice of commencement** (the expiration date may not be before the completion of construction and final payment to the contractor, but will be 1 year from the date of recording unless a different date is specified)
06/03/2016

WARNING TO OWNER: ANY PAYMENTS MADE BY THE OWNER AFTER THE EXPIRATION OF THE NOTICE OF COMMENCEMENT ARE CONSIDERED IMPROPER PAYMENTS UNDER CHAPTER 713, PART I, SECTION 713.13, FLORIDA STATUTES, AND CAN RESULT IN YOUR PAYING TWICE FOR IMPROVEMENTS TO YOUR PROPERTY. A NOTICE OF COMMENCEMENT MUST BE RECORDED AND POSTED ON THE JOB SITE BEFORE THE FIRST INSPECTION. IF YOU INTEND TO OBTAIN FINANCING, CONSULT WITH YOUR LENDER OR AN ATTORNEY BEFORE COMMENCING WORK OR RECORDING YOUR NOTICE OF COMMENCEMENT.

Under penalty of perjury, I declare that I have read the foregoing notice of commencement and that the facts stated in it are true to the best of my knowledge and belief.

Anne Buchele
Signature of Owner or Lessee, or Owner's or
Lessee's Authorized Officer/Director/Partner/Manager


ANNE EM BUCHELE
Signatory's Printed Name/Title/Office

The foregoing instrument was acknowledged before me this 8th day of Oct 2015, by Anne Em Buchele
month/year

as Authorized Signatory for Walt Disney World Resort
Type of authority, e.g., officer, trustee, attorney in fact Name of party on behalf of whom instrument was executed

Bonnie L Craig
Signature of Notary Public, State of Florida


Personally Known OR Produced ID
Type of ID Produced _____

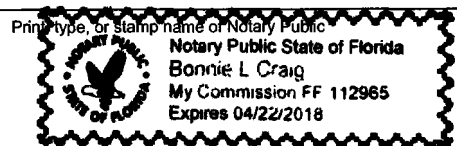

LAND DESCRIPTION: BUILDING #1

A parcel of land lying in Section 26, Township 24 South, Range 27 East, Orange County, Florida, and being more particularly described as follows:

Commence at the Southeast corner of said Section 26, run along the East line of the Southeast 1/4 of said Section 26, N 00°01'12" E, 213.52 feet; thence N 90°00'00" W, 150.15 feet to the Point of Beginning; thence N 49°46'39" W, 104.24 feet; thence S 38°26'41" W, 119.80 feet; thence N 53°51'18" W, 65.71 feet; thence S 41°23'32" W, 57.10 feet; thence N 51°04'32" W, 163.95 feet; thence N 40°03'49" E, 91.95 feet; thence S 50°46'54" E, 143.56 feet; thence N 35°57'56" E, 114.67 feet; thence N 86°06'50" E, 105.34 feet; thence S 50°09'00" E, 128.93 feet; thence S 45°00'50" W, 98.11 feet to the Point of Beginning, containing 41834 square feet, more or less.

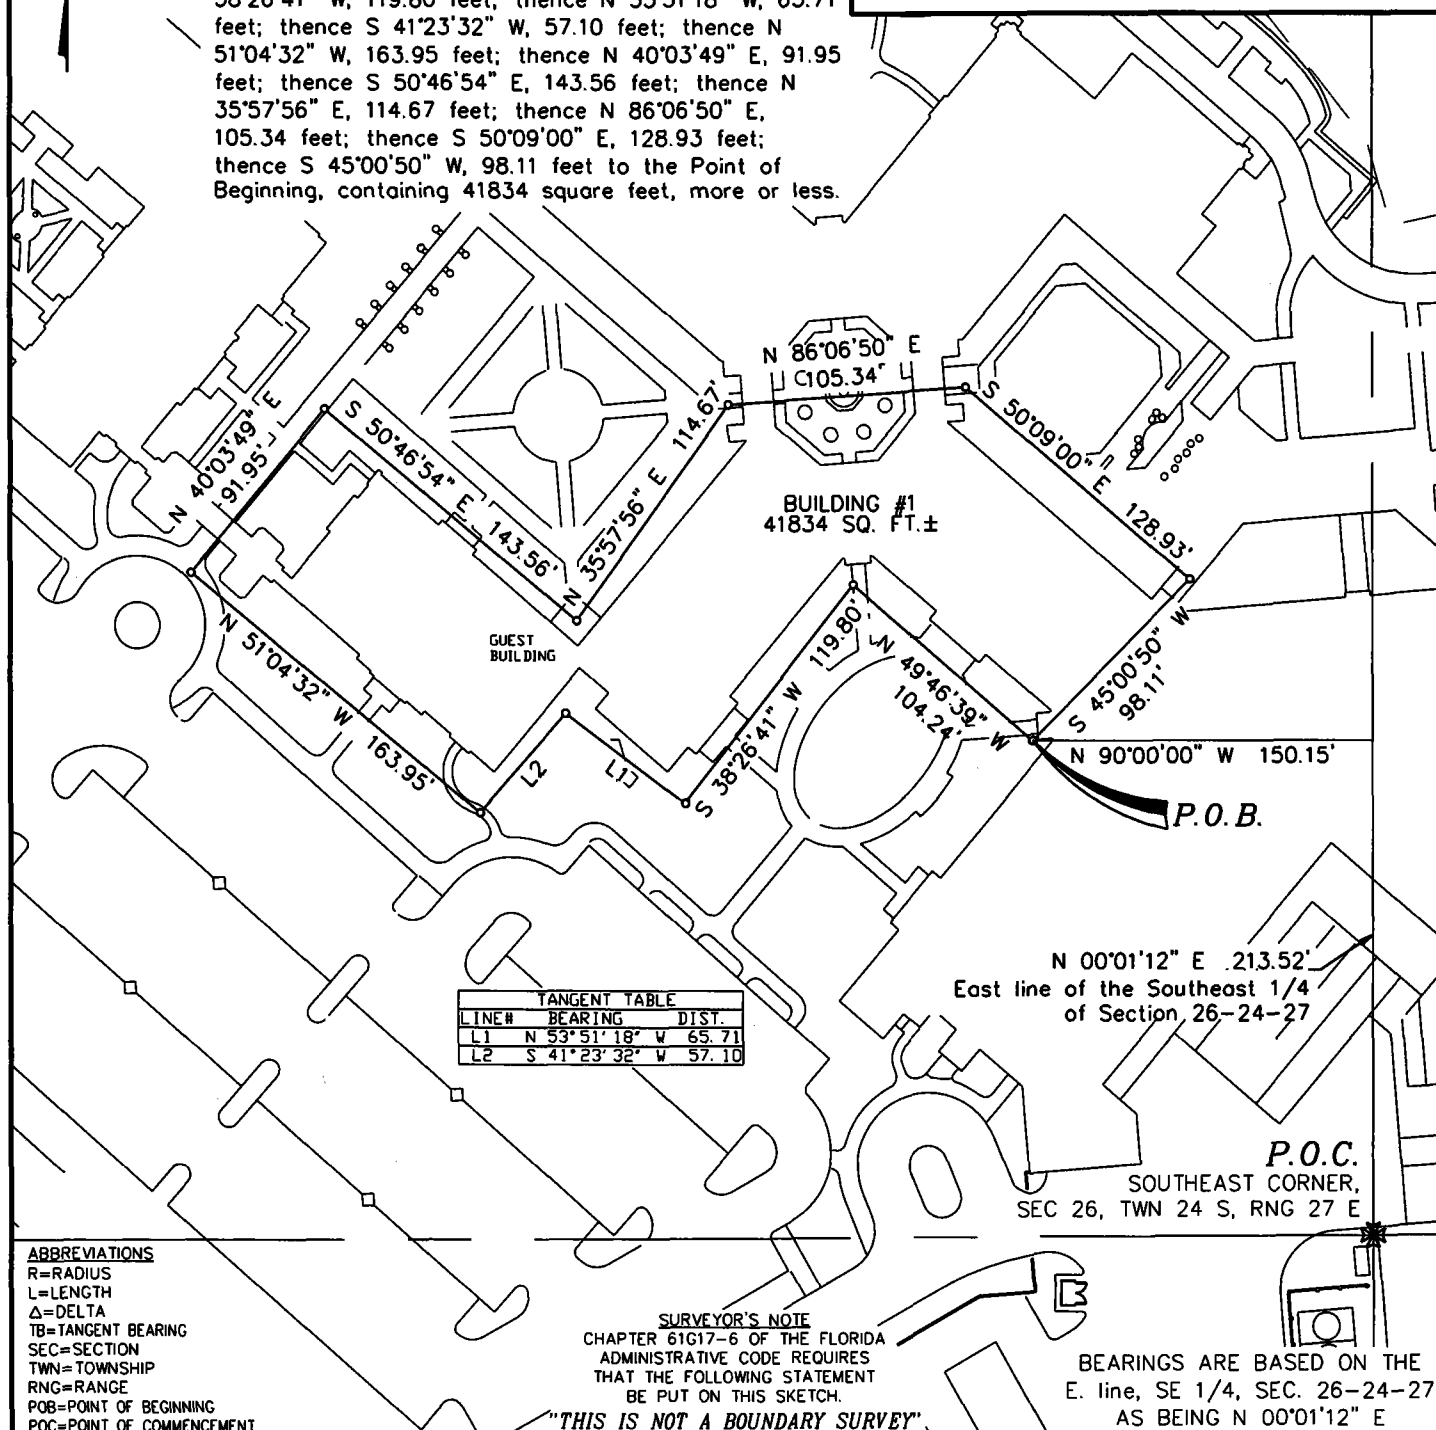

TANGENT TABLE		
LINE#	BEARING	DIST.
L1	N 53°51'18" W	65.71
L2	S 41°23'32" W	57.10

- ABBREVIATIONS**
- R=RADIUS
 - L=LENGTH
 - Δ=DELTA
 - TB=TANGENT BEARING
 - SEC=SECTION
 - TWN=TOWNSHIP
 - RNG=RANGE
 - POB=POINT OF BEGINNING
 - POC=POINT OF COMMENCEMENT

SURVEYOR'S NOTE
CHAPTER 61G17-6 OF THE FLORIDA ADMINISTRATIVE CODE REQUIRES THAT THE FOLLOWING STATEMENT BE PUT ON THIS SKETCH.
"THIS IS NOT A BOUNDARY SURVEY"

BEARINGS ARE BASED ON THE E. line, SE 1/4, SEC. 26-24-27 AS BEING N 00°01'12" E



SURVEYING AND MAPPING DEPARTMENT
P.O.B. 10000
LAKE BUENA VISTA
FL. 32830-1000
PHONE (407)560-7118
FAX (407)560-7869

PROJECT AREA HOTELS	DATE: 06/02/15
UNIT NAME CORONADO SPRINGS - BUILDING #1	SCALE 1"=80'
SHEET TITLE SKETCH OF DESCRIPTION	DRAWN BY: KCV
COMMENTS NOTICE OF COMMENCEMENT	FILENAME: 04KV08106


LAND DESCRIPTION: BUILDING #2

A parcel of land lying in Section 26, Township 24 South, Range 27 East, Orange County, Florida, and being more particularly described as follows:

Commence at the Southeast corner of said Section 26, run along the East line of the Southeast 1/4 of said Section 26, N 00°01'12" E, 427.30 feet; thence N 90°00'00" W, 455.91 feet to the Point of Beginning; thence S 40°40'46" W, 155.64 feet; thence N 49°35'40" W, 256.60 feet; thence N 37°56'31" E, 151.03 feet; thence S 48°33'56" E, 55.13 feet; thence N 42°43'24" E, 47.47 feet; thence S 51°19'15" E, 145.09 feet; thence S 37°07'49" W, 49.80 feet; thence S 53°08'37" E, 59.04 feet to the Point of Beginning, containing 1.069 Acres, more or less.



LINE#	BEARING	DIST.
L1	S 48°33'56" E	55.13
L2	N 42°43'24" E	47.47
L3	S 37°07'49" W	49.80
L4	S 53°08'37" E	59.04

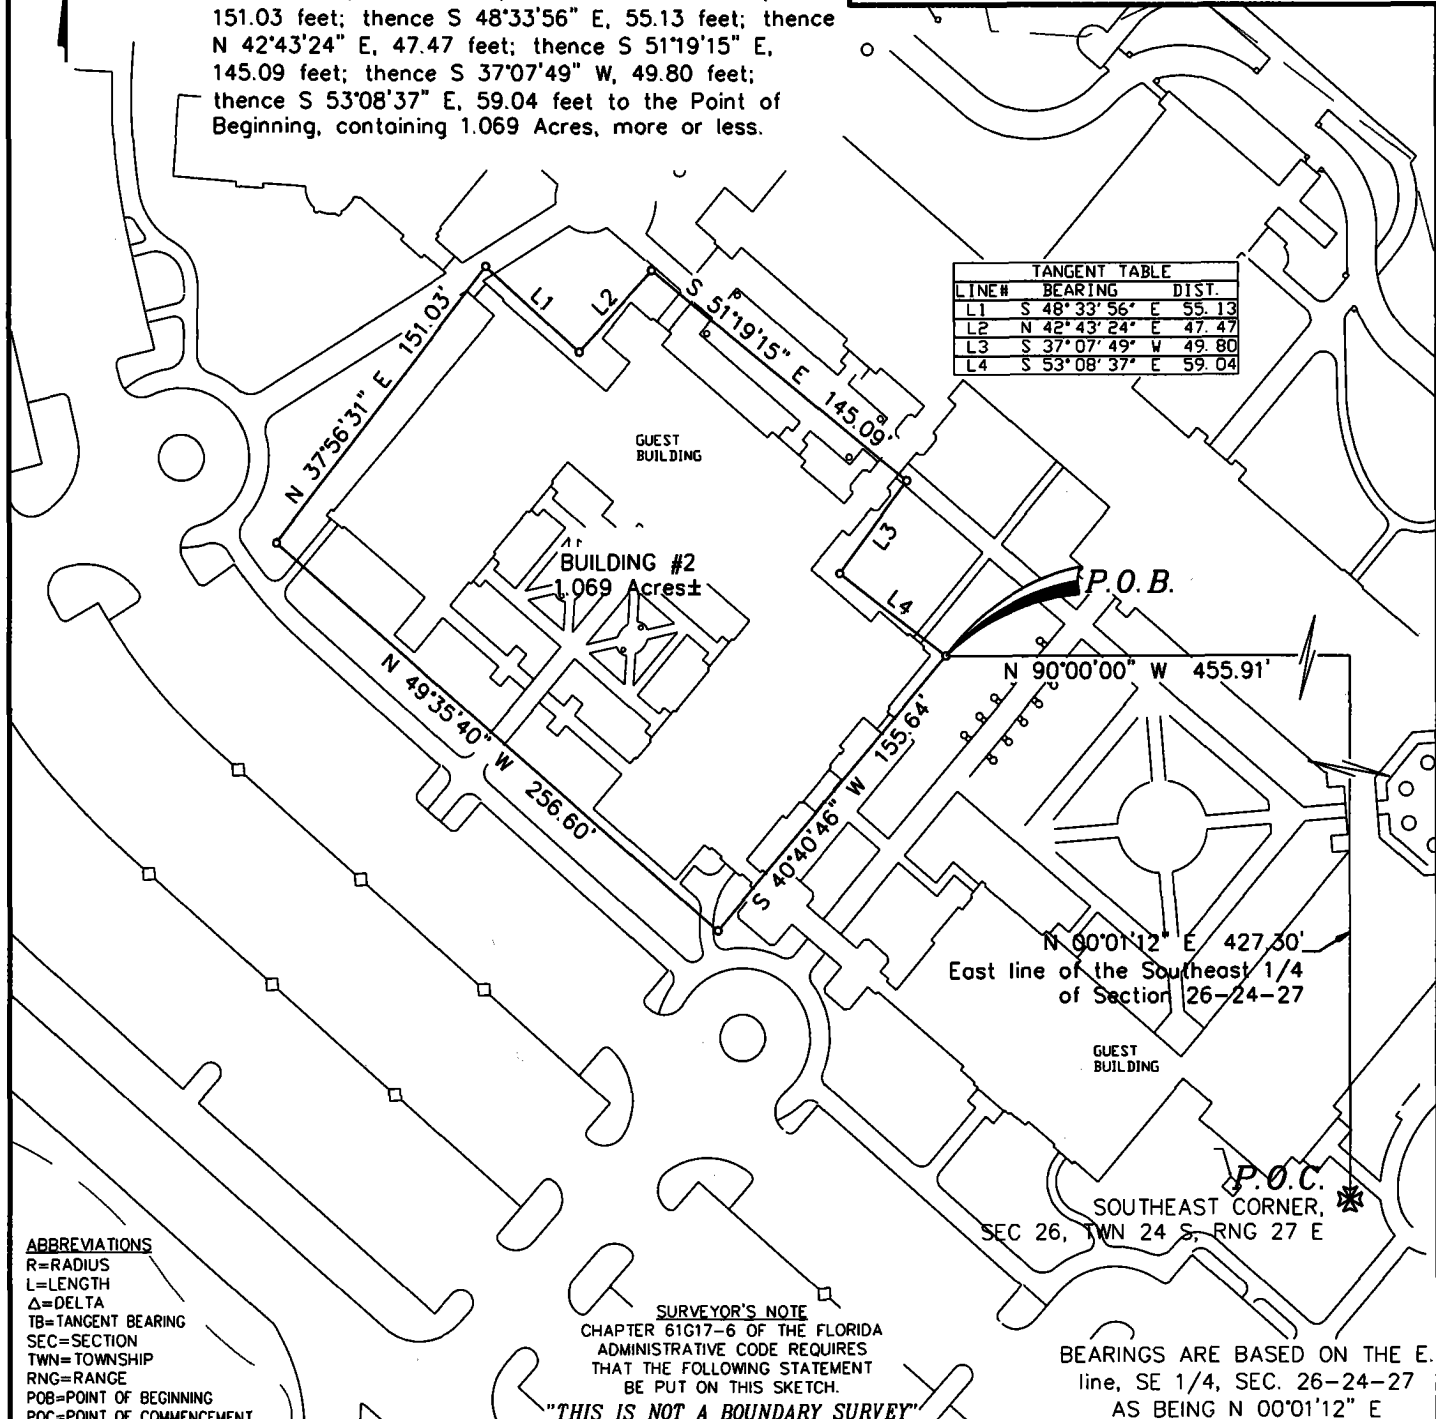

- ABBREVIATIONS**
 R=RADIUS
 L=LENGTH
 Δ=DELTA
 TB=TANGENT BEARING
 SEC=SECTION
 TWN=TOWNSHIP
 RNG=RANGE
 POB=POINT OF BEGINNING
 POC=POINT OF COMMENCEMENT

SURVEYOR'S NOTE
 CHAPTER 61G17-6 OF THE FLORIDA ADMINISTRATIVE CODE REQUIRES THAT THE FOLLOWING STATEMENT BE PUT ON THIS SKETCH.

"THIS IS NOT A BOUNDARY SURVEY"

BEARINGS ARE BASED ON THE E. line, SE 1/4, SEC. 26-24-27 AS BEING N 00°01'12" E



SURVEYING AND MAPPING DEPARTMENT
 P.O.B. 10000
 LAKE BUENA VISTA
 FL. 32830-1000
 PHONE (407)560-7118
 FAX (407)560-7869

PROJECT AREA HOTELS	DATE: 8/15/08
UNIT NAME CORONADO SPRINGS - BUILDING #2	SCALE 1" = 80'
SHEET TITLE SKETCH OF DESCRIPTION	DRAWN BY: KCV
COMMENTS NOTICE OF COMMENCEMENT	FILENAME: 04KV08107

LAND DESCRIPTION: BUILDING #3


A parcel of land lying in Section 26, Township 24 South, Range 27 East, Orange County, Florida, and being more particularly described as follows:

Commence at the Southeast corner of said Section 26, run along the East line of the Southeast 1/4 of said Section 26, N 00°01'12" E, 384.86 feet; thence N 90°00'00" W, 23.19 feet to the Point of Beginning; thence S 41°52'08" W, 60.12 feet; thence N 74°47'27" W, 120.88 feet; thence S 84°51'17" W, 104.00 feet; thence N 51°08'10" W, 383.52 feet; thence N 40°33'11" E, 93.30 feet; thence S 50°45'15" E, 125.32 feet; thence N 39°25'35" E, 121.96 feet; thence S 48°27'40" E, 109.71 feet; thence S 37°55'49" W, 112.34 feet; thence S 48°59'26" E, 123.67 feet; thence N 43°41'38" E, 143.19 feet; thence S 49°05'58" E, 129.64 feet; thence S 28°37'20" W, 58.44 feet; thence S 59°12'39" E, 56.49 feet to the Point of Beginning, containing 1.776 Acres, more or less.



LINE#	BEARING	DIST.
L1	N 90°00'00" W	23.19
L2	S 41°52'08" W	60.12
L3	S 28°37'20" W	58.44
L4	S 59°12'39" E	56.49

GUEST BUILDING

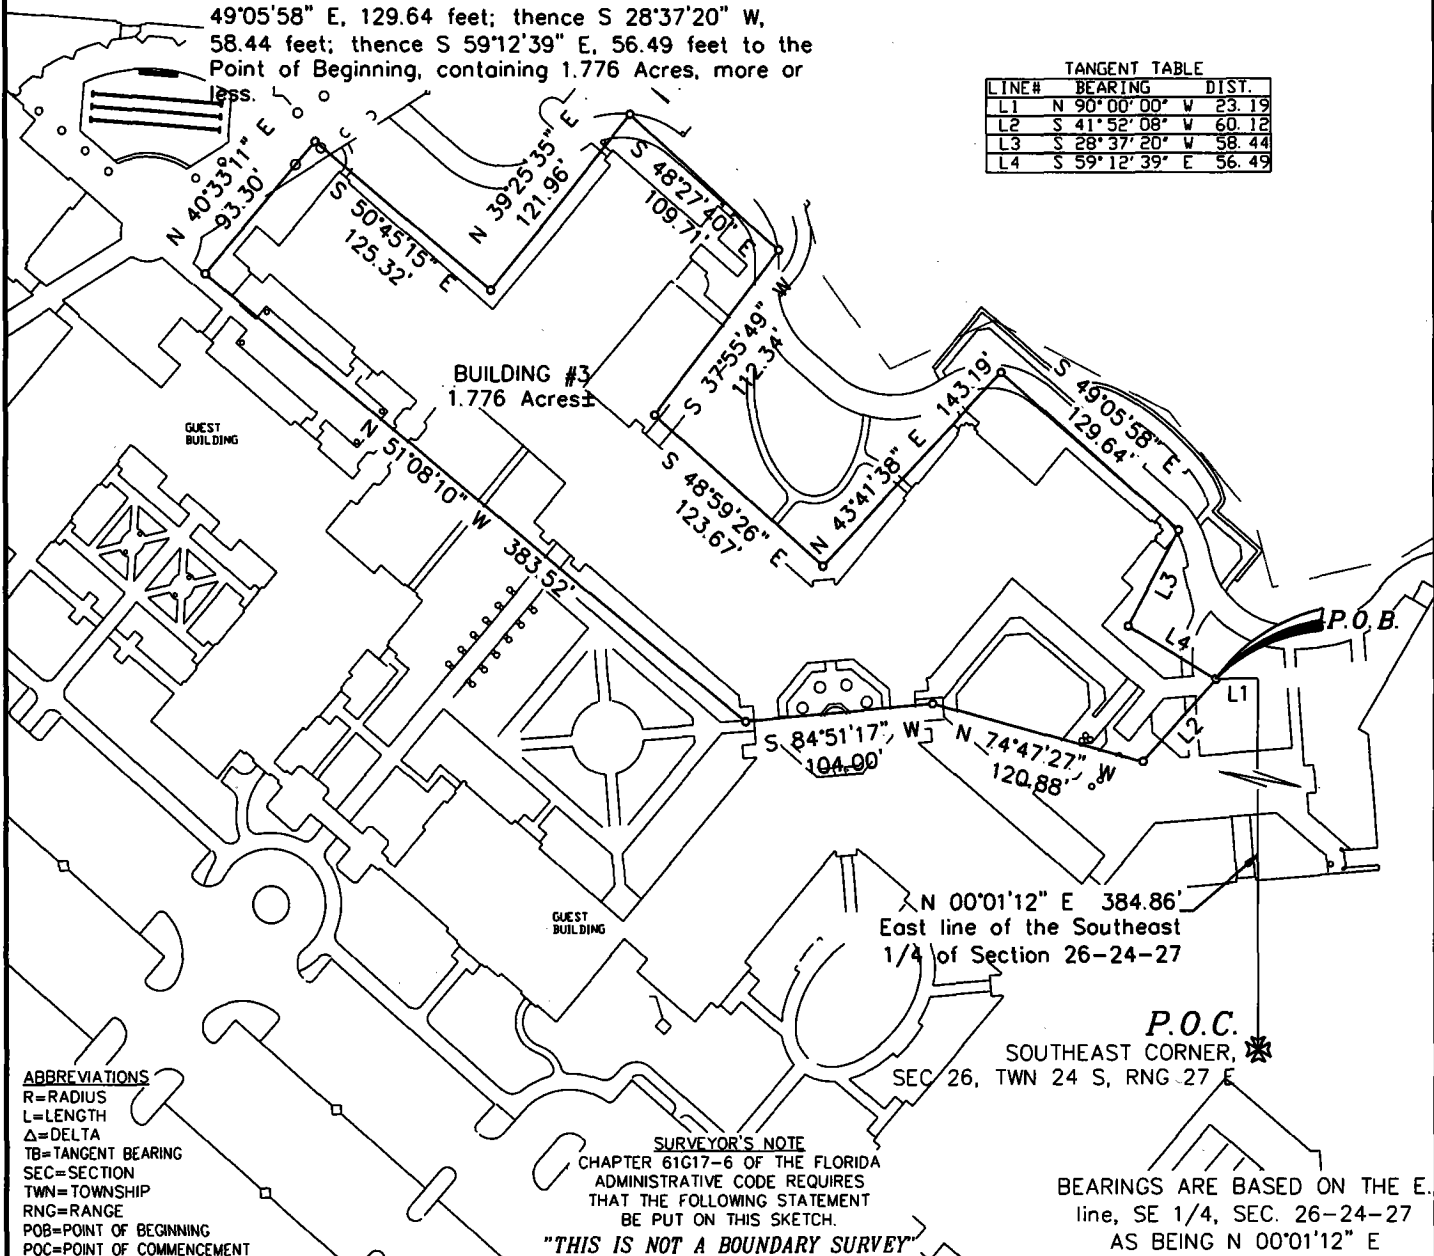

- ABBREVIATIONS**
 R=RADIUS
 L=LENGTH
 Δ=DELTA
 TB=TANGENT BEARING
 SEC=SECTION
 TWN=TOWNSHIP
 RNG=RANGE
 POB=POINT OF BEGINNING
 POC=POINT OF COMMENCEMENT

SURVEYOR'S NOTE
 CHAPTER 61G17-6 OF THE FLORIDA ADMINISTRATIVE CODE REQUIRES THAT THE FOLLOWING STATEMENT BE PUT ON THIS SKETCH.
 "THIS IS NOT A BOUNDARY SURVEY"

P.O.C.
 SOUTHEAST CORNER, SEC 26, TWN 24 S, RNG 27 E
 BEARINGS ARE BASED ON THE E. line, SE 1/4, SEC. 26-24-27 AS BEING N 00°01'12" E



SURVEYING AND MAPPING DEPARTMENT
 P.O.B. 10000
 LAKE BUENA VISTA
 FL. 32830-1000
 PHONE (407)560-7118
 FAX (407)560-7869

PROJECT AREA HOTELS	DATE: 06/02/15
UNIT NAME CORONADO - SPRINGS BUILDING #3	SCALE 1" = 100'
SHEET TITLE SKETCH OF DESCRIPTION	DRAWN BY: KCV
COMMENTS NOTICE OF COMMENCEMENT	FILENAME: 04KV08108


LAND DESCRIPTION: BUILDING #4

A parcel of land lying in Section 26, Township 24 South, Range 27 East, Orange County, Florida, and being more particularly described as follows:

Commence at the Southeast corner of said Section 26, run along the East line of the Southeast 1/4 of said Section 26, N 00°01'12" E, 781.15 feet; thence N 90°00'00" W, 506.87 feet to the Point of Beginning; thence S 88°49'53" W, 35.69 feet; thence S 05°14'59" W, 71.63 feet; thence N 86°42'20" W, 139.32 feet; thence S 36°30'53" E, 90.57 feet; thence S 39°22'59" W, 73.45 feet; thence N 62°44'05" W, 52.43 feet; thence N 77°39'02" W, 78.28 feet; thence N 07°16'43" E, 137.95 feet; thence S 84°13'13" E, 57.82 feet; thence N 03°53'23" E, 75.15 feet; thence S 84°43'07" E, 126.52 feet; thence N 03°45'57" E, 110.88 feet; thence S 86°25'31" E, 93.40 feet; thence S 03°42'08" W, 146.61 feet to the Point of Beginning, containing 1.152 Acres, more or less.

GRAPHIC SCALE
SCALE 1" = 80'

LINE#	BEARING	DIST.
L1	S 88°49'53" W	35.69
L2	N 62°44'05" W	52.43
L3	S 84°13'13" E	57.82

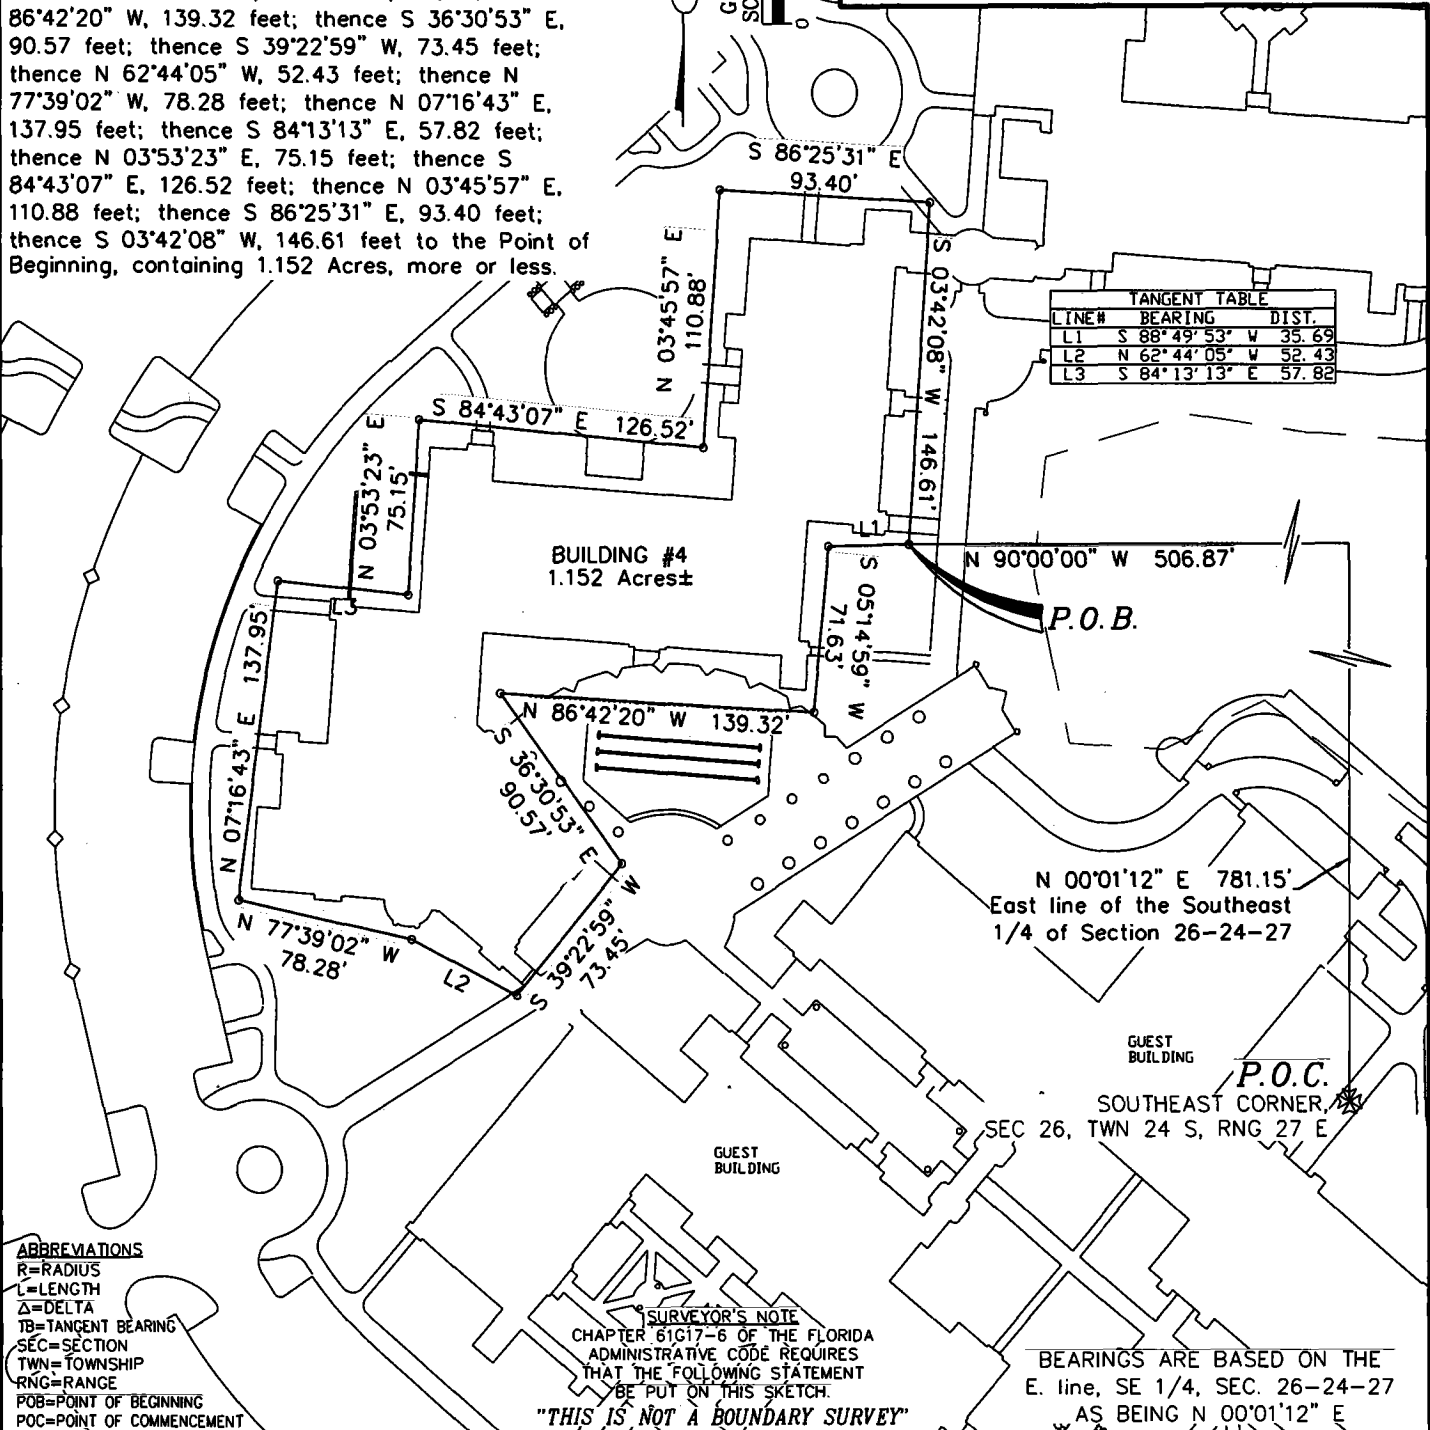

- ABBREVIATIONS**
 R=RADIUS
 L=LENGTH
 Δ=DELTA
 TB=TANGENT BEARING
 SEC=SECTION
 TWN=TOWNSHIP
 RNG=RANGE
 POB=POINT OF BEGINNING
 POC=POINT OF COMMENCEMENT

SURVEYOR'S NOTE
 CHAPTER 61G17-6 OF THE FLORIDA ADMINISTRATIVE CODE REQUIRES THAT THE FOLLOWING STATEMENT BE PUT ON THIS SKETCH.
"THIS IS NOT A BOUNDARY SURVEY"

BEARINGS ARE BASED ON THE E. line, SE 1/4, SEC. 26-24-27 AS BEING N 00°01'12" E



SURVEYING AND MAPPING DEPARTMENT
 P.O.B. 10000
 LAKE BUENA VISTA
 FL. 32830-1000
 PHONE (407)560-7118
 FAX (407)560-7869

PROJECT AREA HOTELS	DATE: 06/02/15
UNIT NAME CORONADO SPRINGS - BUILDING #4	SCALE 1" = 80'
SHEET TITLE SKETCH OF DESCRIPTION	DRAWN BY: KCV
COMMENTS NOTICE OF COMMENCEMENT	FILENAME: 04KV08109


LAND DESCRIPTION: BUILDING #5

A parcel of land lying in Section 26, Township 24 South, Range 27 East, Orange County, Florida, and being more particularly described as follows:

Commence at the Southeast corner of said Section 26, run along the East line of the Southeast 1/4 of said Section 26, N 00°01'12" E, 875.87 feet; thence N 90°00'00" W, 266.87 feet to the Point of Beginning; thence N 86°14'36" W, 222.00 feet; thence N 03°06'27" E, 208.80 feet; thence S 82°30'28" E, 41.32 feet; thence N 04°00'58" E, 61.57 feet; thence S 88°47'10" E, 152.57 feet; thence S 04°51'08" W, 89.21 feet; thence N 86°25'31" W, 103.69 feet; thence S 03°40'57" W, 92.31 feet; thence S 85°04'17" E, 137.95 feet; thence S 05°09'57" W, 89.79 feet to the Point of Beginning, containing 42595 square feet, more or less.



TANGENT TABLE		
LINE#	BEARING	DIST.
L1	S 82°30'28" E	41.32
L2	N 04°00'58" E	61.57

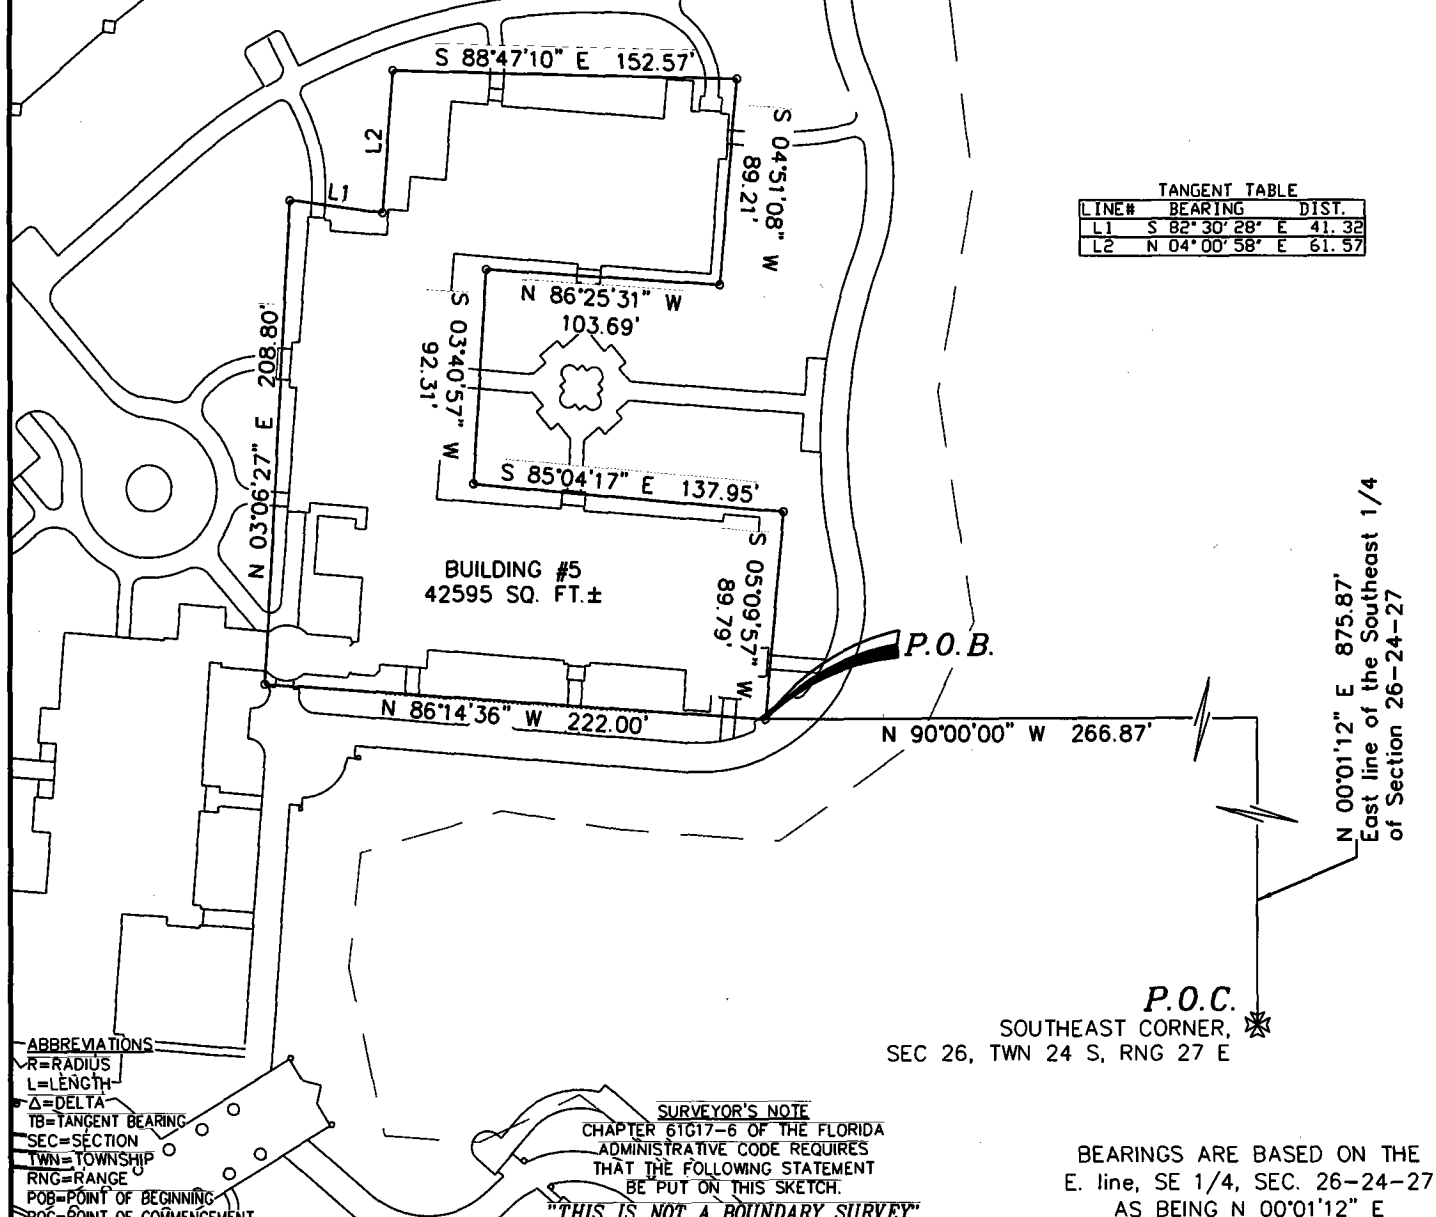

- ABBREVIATIONS
- R=RADIUS
 - L=LENGTH
 - Δ=DELTA
 - TB=TANGENT BEARING
 - SEC=SECTION
 - TWN=TOWNSHIP
 - RNG=RANGE
 - POB=POINT OF BEGINNING
 - POC=POINT OF COMMENCEMENT

SURVEYOR'S NOTE
CHAPTER 61G17-6 OF THE FLORIDA ADMINISTRATIVE CODE REQUIRES THAT THE FOLLOWING STATEMENT BE PUT ON THIS SKETCH.

"THIS IS NOT A BOUNDARY SURVEY"

BEARINGS ARE BASED ON THE E. line, SE 1/4, SEC. 26-24-27 AS BEING N 00°01'12" E



SURVEYING AND MAPPING DEPARTMENT
P.O.B. 10000
LAKE BUENA VISTA
FL. 32830-1000
PHONE (407)560-7118
FAX (407)560-7869

PROJECT AREA HOTELS	DATE: 06/2/15
UNIT NAME CORONADO SPRINGS - BUILDING #5	SCALE 1" = 80'
SHEET TITLE SKETCH OF DESCRIPTION	DRAWN BY: KCV
COMMENTS NOTICE OF COMMENCEMENT	FILENAME: 04KV08110

Permit Number:
Folio/Parcel Identification Number:
Prepared by and Return to:
Walt Disney World Resort - FAM
Attn: James Ruse
P.O. Box 10000
Lake Buena Vista, FL 32830-1000

Document Number: 20140278430
Book Number: 10754
Page Number: 7726



DOC# 20150525595 B: 10995 P: 0255
10/08/2015 12:07:20 PM Page 1 of 1
Rec Fee: \$10.00
Martha O. Haynie, Comptroller
Orange County, FL
MB - Ret To: WALT DISNEY WORLD RESORT

**AMENDMENT TO
NOTICE OF COMMENCEMENT**

State of Florida, County of Orange

The undersigned hereby gives notice that improvement will be made to certain real property, and in accordance with Chapter 713, Florida Statutes, the following information is provided in this Notice of Commencement.

- Description of property** (legal description of the property, and street address if available)
As per attached
- General description of improvement**
TTC Monorail Platform Enhancements
- Owner information or Lessee information if the Lessee contracted for the improvement**
Name Walt Disney World Resort
Address P.O. Box 10000, Lake Buena Vista, FL 32830
Interest in Property Owner
Name and address of fee simple titleholder (if different from Owner listed above)
Name _____
Address _____
- Contractor**
Name Vanson Enterprises Inc Telephone Number (407) 647-2334
Address 1231 Kindel Avenue, Winter Park, FL 32789
- Surety** (if applicable, a copy of the payment bond is attached)
Name _____ Telephone Number _____
Address _____ Amount of Bond \$ _____
- Lender**
Name _____ Telephone Number _____
Address _____
- Persons within the State of Florida designated by Owner upon whom notices or other documents may be served as provided by Section 713.13(1)(b), Florida Statutes.**
Name Judy Wells, Facility Asset Management (FAM) Telephone Number (407) 939-4631
Address P.O. Box 10000, Lake Buena Vista, Florida 32830-1000
- In addition to himself or herself, Owner designates the following to receive a copy of the Lienor's Notice as provided by Section 713.13(1)(b), Florida Statutes.**
Name James Ruse Telephone Number 407-828-1835
Address P.O. Box 10000, Lake Buena Vista, Florida 32830-1000
- Expiration date of notice of commencement** (the expiration date may not be before the completion of construction and final payment to the contractor, but will be 1 year from the date of recording unless a different date is specified)
10/07/2016

WARNING TO OWNER: ANY PAYMENTS MADE BY THE OWNER AFTER THE EXPIRATION OF THE NOTICE OF COMMENCEMENT ARE CONSIDERED IMPROPER PAYMENTS UNDER CHAPTER 713, PART I, SECTION 713.13, FLORIDA STATUTES, AND CAN RESULT IN YOUR PAYING TWICE FOR IMPROVEMENTS TO YOUR PROPERTY. A NOTICE OF COMMENCEMENT MUST BE RECORDED AND POSTED ON THE JOB SITE BEFORE THE FIRST INSPECTION. IF YOU INTEND TO OBTAIN FINANCING, CONSULT WITH YOUR LENDER OR AN ATTORNEY BEFORE COMMENCING WORK OR RECORDING YOUR NOTICE OF COMMENCEMENT.

Under penalty of perjury, I declare that I have read the foregoing notice of commencement and that the facts stated in it are true to the best of my knowledge and belief.

James S. Ruse Signature of Owner or Lessee, or Owner's or Lessee's Authorized Officer/Director/Partner/Manager
James S. Ruse / Planner WDW FAM Signatory's Printed Name/Title/Office


The foregoing instrument was acknowledged before me this 8th day of Oct 2015, by James Ruse
month/year

as _____ Authorized Signatory _____ for _____ Walt Disney World Resort _____
Type of authority, e.g., officer, trustee, attorney in fact Name of party on behalf of whom instrument was executed

[Signature]
Signature of Notary Public - State of Florida

Print, type, or stamp name of Notary Public

Personally Known OR Produced ID _____
Type of ID Produced _____

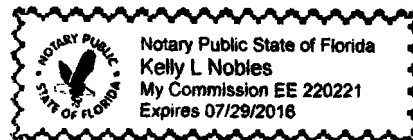

Permit Number:
Folio/Parcel Identification Number:
Prepared by and Return to:
Walt Disney World Resort - FAM
Attn: Tim Keith
P.O. Box 10000
Lake Buena Vista, FL 32830-1000

DOCH 20150525596 B: 10995 P: 0256
10/08/2015 12:07:20 PM Page 1 of 2
Rec Fee: \$18.50
Martha O. Haynie, Comptroller
Orange County, FL
MB - Ret To: WALT DISNEY WORLD RESORT



NOTICE OF COMMENCEMENT

State of Florida, County of Orange

The undersigned hereby gives notice that improvement will be made to certain real property, and in accordance with Chapter 713, Florida Statutes, the following information is provided in this Notice of Commencement.

- Description of property** (legal description of the property, and street address if available)
Legal Description Attached
- General description of improvement**
Wood sealing
- Owner information or Lessee information if the Lessee contracted for the improvement**
Name Walt Disney World Resort
Address P.O. Box 10000, Lake Buena Vista, FL 32830
Interest in Property Owner
Name and address of fee simple titleholder (if different from Owner listed above)
Name _____
Address _____
- Contractor**
Name Dan Thomas Painting, Inc. Telephone Number 407-948-3598
Address 1025 Lester Ridge Ct, Kissimmee, FL 34747
- Surety** (if applicable, a copy of the payment bond is attached)
Name _____ Telephone Number _____
Address _____ Amount of Bond \$ _____
- Lender**
Name _____ Telephone Number _____
Address _____
- Persons within the State of Florida designated by Owner upon whom notices or other documents may be served as provided by Section 713.13(1)(b), Florida Statutes.**
Name Judy Wells, Facility Asset Management (FAM) Telephone Number (407) 939-4631
Address P.O. Box 10000, Lake Buena Vista, Florida 32830-1000
- In addition to himself or herself, Owner designates the following to receive a copy of the Lienor's Notice as provided by Section 713.13(1)(b), Florida Statutes.**
Name Tim Keith Telephone Number (407)560-4168
Address P.O. Box 10000, Lake Buena Vista, Florida 32830-1000
- Expiration date of notice of commencement** (the expiration date may not be before the completion of construction and final payment to the contractor, but will be 1 year from the date of recording unless a different date is specified)
05/01/2016

WARNING TO OWNER: ANY PAYMENTS MADE BY THE OWNER AFTER THE EXPIRATION OF THE NOTICE OF COMMENCEMENT ARE CONSIDERED IMPROPER PAYMENTS UNDER CHAPTER 713, PART I, SECTION 713.13, FLORIDA STATUTES, AND CAN RESULT IN YOUR PAYING TWICE FOR IMPROVEMENTS TO YOUR PROPERTY. A NOTICE OF COMMENCEMENT MUST BE RECORDED AND POSTED ON THE JOB SITE BEFORE THE FIRST INSPECTION. IF YOU INTEND TO OBTAIN FINANCING, CONSULT WITH YOUR LENDER OR AN ATTORNEY BEFORE COMMENCING WORK OR RECORDING YOUR NOTICE OF COMMENCEMENT.

Under penalty of perjury, I declare that I have read the foregoing notice of commencement and that the facts stated in it are true to the best of my knowledge and belief.


Jeannette Wize JEANNETTE WIZE / PLNR / FAM
Signature of Owner or Lessee, or Owner's or Lessee's Authorized Officer/Director/Partner/Manager Signatory's Printed Name/Title/Office


The foregoing instrument was acknowledged before me this 8th day of Oct 2015, by Jeannette Wize
month/year

as _____ Authorized Signatory for _____ Walt Disney World Resort
Type of authority, e.g., officer, trustee, attorney in fact Name of party on behalf of whom instrument was executed

Signature of Notary Public - State of Florida

Personally Known OR Produced ID _____
Type of ID Produced _____

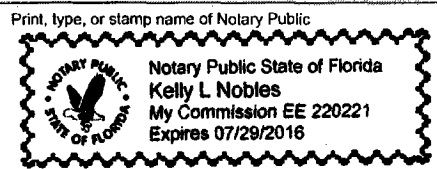

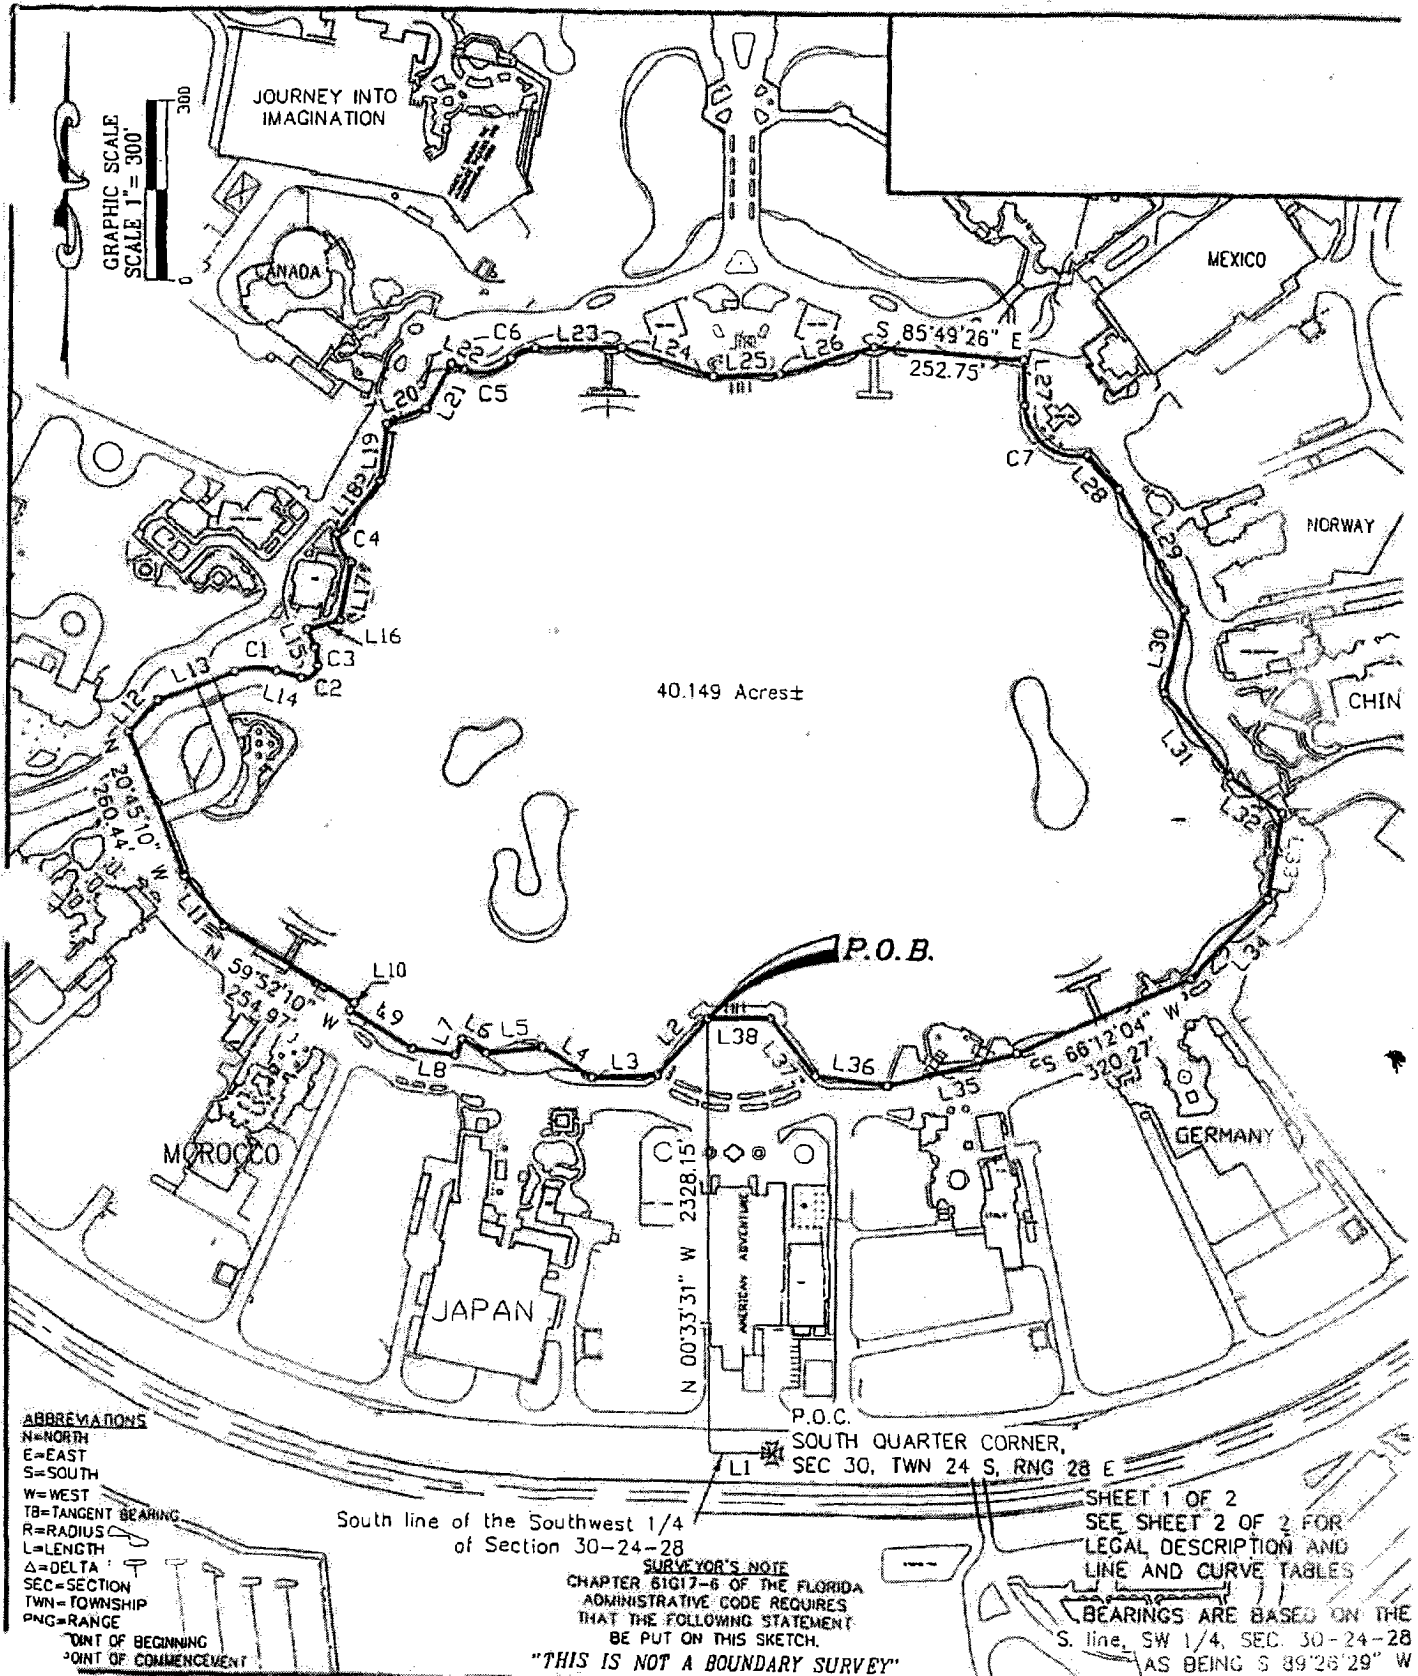

ABBREVIATIONS
 N=NORTH
 E=EAST
 S=SOUTH
 W=WEST
 TB=TANGENT BEARING
 R=RADIUS
 L=LENGTH
 Δ=DELTA
 SEC=SECTION
 TWN=TOWNSHIP
 RNG=RANGE
 P.O.B. POINT OF BEGINNING
 P.O.C. POINT OF COMMENCEMENT

South line of the Southwest 1/4
 of Section 30-24-28

SURVEYOR'S NOTE
 CHAPTER 61G17-6 OF THE FLORIDA
 ADMINISTRATIVE CODE REQUIRES
 THAT THE FOLLOWING STATEMENT
 BE PUT ON THIS SKETCH.

"THIS IS NOT A BOUNDARY SURVEY"

SHEET 1 OF 2
 SEE SHEET 2 OF 2 FOR
 LEGAL DESCRIPTION AND
 LINE AND CURVE TABLES
 BEARINGS ARE BASED ON THE
 S. line, SW 1/4, SEC. 30-24-28
 AS BEING S 89°26'29" W



**REEDY CREEK
 ENERGY SERVICES, INC.**
 SURVEY AND MAPPING DEPARTMENT
 P.O.B. 10000, LAKE BUENA VISTA, FL 32830-1000
 TELEPHONE (407)828-2506 FAX (407)928-2260

PROJECT AREA	EPCOT	DATE	11/20/98
UNIT NAME	WORLD SHOWCASE	SCALE	1"=300'
SHEET TITLE	SKETCH OF DESCRIPTION	DRAWN BY	DRD
COMMENTS	NOTICE OF COMMENCEMENT	CHECKED BY	

Permit Number:
Folio/Parcel Identification Number:
Prepared by and Return to:
Walt Disney World Resort - FAM
Attn: Tim Keith
P.O. Box 10000
Lake Buena Vista, FL 32830-1000



NOTICE OF COMMENCEMENT

State of Florida, County of Orange

The undersigned hereby gives notice that improvement will be made to certain real property, and in accordance with Chapter 713, Florida Statutes, the following information is provided in this Notice of Commencement.

- Description of property** (legal description of the property, and street address if available)
Legal Description Attached
- General description of Improvement**
Miscellaneous Painting
- Owner information or Lessee information if the Lessee contracted for the improvement**
Name Walt Disney World Resort
Address P.O. Box 10000, Lake Buena Vista, FL 32830
Interest in Property Owner
Name and address of fee simple titleholder (if different from Owner listed above)
Name _____
Address _____
- Contractor**
Name Mulligan Constructors Telephone Number 407-654-6523
Address 3601 Vineland Road, Orlando, FL 32811
- Surety** (if applicable, a copy of the payment bond is attached)
Name _____ Telephone Number _____
Address _____ Amount of Bond \$ _____
- Lender**
Name _____ Telephone Number _____
Address _____
- Persons within the State of Florida designated by Owner upon whom notices or other documents may be served as provided by Section 713.13(1)(b), Florida Statutes.**
Name Judy Wells, Facility Asset Management (FAM) Telephone Number (407) 939-4631
Address P.O. Box 10000, Lake Buena Vista, Florida 32830-1000
- In addition to himself or herself, Owner designates the following to receive a copy of the Lienor's Notice as provided by Section 713.13(1)(b), Florida Statutes.**
Name Tim Keith Telephone Number (407)560-4168
Address P.O. Box 10000, Lake Buena Vista, Florida 32830-1000
- Expiration date of notice of commencement** (the expiration date may not be before the completion of construction and final payment to the contractor, but will be 1 year from the date of recording unless a different date is specified)
06/01/2016

WARNING TO OWNER: ANY PAYMENTS MADE BY THE OWNER AFTER THE EXPIRATION OF THE NOTICE OF COMMENCEMENT ARE CONSIDERED IMPROPER PAYMENTS UNDER CHAPTER 713, PART I, SECTION 713.13, FLORIDA STATUTES, AND CAN RESULT IN YOUR PAYING TWICE FOR IMPROVEMENTS TO YOUR PROPERTY. A NOTICE OF COMMENCEMENT MUST BE RECORDED AND POSTED ON THE JOB SITE BEFORE THE FIRST INSPECTION. IF YOU INTEND TO OBTAIN FINANCING, CONSULT WITH YOUR LENDER OR AN ATTORNEY BEFORE COMMENCING WORK OR RECORDING YOUR NOTICE OF COMMENCEMENT.

Under penalty of perjury, I declare that I have read the foregoing notice of commencement and that the facts stated in it are true to the best of my knowledge and belief.


Jeannette Wize JEANNETTE WIZE / P.M.R. / FAM
Signature of Owner or Lessee, or Owner's or Lessee's Authorized Officer/Director/Partner/Manager Signatory's Printed Name/Title/Office

The foregoing instrument was acknowledged before me this 8th day of Oct 2015 by JEANNETTE WIZE
month/year

as _____ Authorized Signatory _____ for _____ Walt Disney World Resort
Type of authority, e.g., officer, trustee, attorney in fact Name of party on behalf of whom instrument was executed

Signature of Notary Public - State of Florida

Personally Known OR Produced ID _____
Type of ID Produced _____

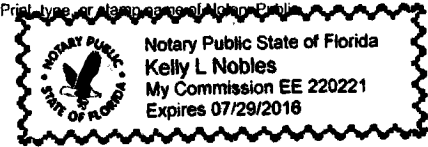


LAND DESCRIPTION: CHINA PAVILION

A parcel of land lying in Section 30, Township 24 South, Range 28 East, Orange County, Florida, and being more particularly described as follows:

Commence at the Northeast corner of said Section 30, run along the East line of the Northeast 1/4 of said Section 30, S 00°55'31" W, 2475.99 feet; thence N 90°00'00" W, 1526.15 feet to the Point of Beginning; thence S 27°18'39" W, 34.89 feet; thence S 77°53'55" W, 162.18 feet; thence N 10°21'21" W, 111.31 feet; thence N 44°32'25" W, 42.79 feet; thence S 80°13'20" W, 147.21 feet; thence N 11°52'40" W, 89.93 feet; thence N 78°51'54" E, 165.70 feet; thence S 11°18'55" E, 7.65 feet; thence N 77°50'49" E, 218.50 feet; thence S 09°25'17" E, 103.90 feet; thence S 28°00'31" W, 44.74 feet; thence S 12°18'23" E, 68.06 feet to the Point of Beginning, containing 1.417 Acres, more or less.



P.O.C.
NORTHEAST CORNER,
SEC 30, TWN 24 S, RNG 28 E

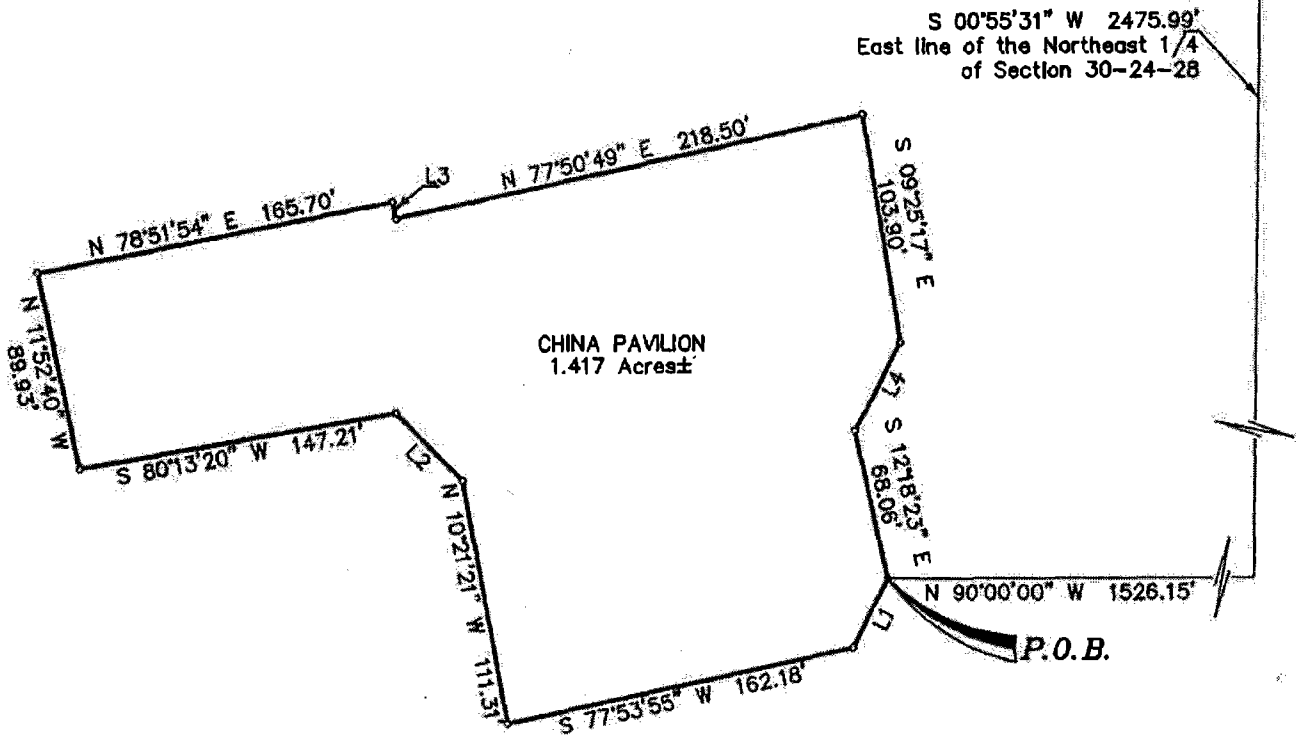

TANGENT TABLE

LINE#	BEARING	DIST.
L1	S 27°18'39" W	34.89
L2	N 44°32'25" W	42.79
L3	S 11°18'55" E	7.65
L4	S 28°00'31" W	44.74

- ABBREVIATIONS**
 R=RADIUS
 L=LENGTH
 Δ=DELTA
 TB=TANGENT BEARING
 SEC=SECTION
 TWN=TOWNSHIP
 RNG=RANGE
 POB=POINT OF BEGINNING
 POC=POINT OF COMMENCEMENT

SURVEYOR'S NOTE
 CHAPTER 61G17-8 OF THE FLORIDA
 ADMINISTRATIVE CODE REQUIRES
 THAT THE FOLLOWING STATEMENT
 BE PUT ON THIS SKETCH.

"THIS IS NOT A BOUNDARY SURVEY"

BEARINGS ARE BASED ON THE
 E. line, NE 1/4, SEC. 30-24-28
 AS BEING S 00°55'31" W



SURVEYING AND
 MAPPING DEPARTMENT
 P.O.B. 10000
 LAKE BUENA VISTA
 FL 32830-1000
 PHONE (407)580-7118
 FAX (407)580-7889

PROJECT AREA EPCOT - WORLD SHOWCASE	DATE: 2/25/08
UNIT NAME CHINA PAVILION	SCALE 1" = 80'
SHEET TITLE SKETCH OF DESCRIPTION	DRAWN BY: MF
COMMENTS NOTICE OF COMMENCEMENT	FILENAME: 11mf01532

Permit Number:
Folio/Parcel Identification Number:
Prepared by and Return to:
Walt Disney World Resort - FAM
Attn: Lindsay Johnson
P.O. Box 10000
Lake Buena Vista, FL 32830-1000

NOTICE OF COMMENCEMENT

State of Florida, County of Orange

The undersigned hereby gives notice that improvement will be made to certain real property, and in accordance with Chapter 713, Florida Statutes, the following information is provided in this Notice of Commencement.

- Description of property** (legal description of the property, and street address if available)
See attached legal description
- General description of improvement**
General Construction
- Owner information or Lessee information if the Lessee contracted for the improvement**
Name Walt Disney World Resort
Address P.O. Box 10000, Lake Buena Vista, FL 32830
Interest in Property Owner
Name and address of fee simple titleholder (if different from Owner listed above)
Name _____
Address _____
- Contractor**
Name MLC THEMING INC Telephone Number 407-812-6616
Address 2700 Bonnet Creek Road, Lake Buena Vista, FL 32830
- Surety** (if applicable, a copy of the payment bond is attached)
Name _____ Telephone Number _____
Address _____ Amount of Bond \$ _____
- Lender**
Name _____ Telephone Number _____
Address _____
- Persons within the State of Florida designated by Owner upon whom notices or other documents may be served as provided by Section 713.13(1)(b), Florida Statutes.**
Name Judy Wells, Facility Asset Management (FAM) Telephone Number (407) 939-4631
Address P.O. Box 10000, Lake Buena Vista, Florida 32830-1000
- In addition to himself or herself, Owner designates the following to receive a copy of the Lienor's Notice as provided by Section 713.13(1)(b), Florida Statutes.**
Name Lindsay Johnson Telephone Number _____
Address P.O. Box 10000, Lake Buena Vista, Florida 32830-1000
- Expiration date of notice of commencement** (the expiration date may not be before the completion of construction and final payment to the contractor, but will be 1 year from the date of recording unless a different date is specified)
11/27/2015

WARNING TO OWNER: ANY PAYMENTS MADE BY THE OWNER AFTER THE EXPIRATION OF THE NOTICE OF COMMENCEMENT ARE CONSIDERED IMPROPER PAYMENTS UNDER CHAPTER 713, PART I, SECTION 713.13, FLORIDA STATUTES, AND CAN RESULT IN YOUR PAYING TWICE FOR IMPROVEMENTS TO YOUR PROPERTY. A NOTICE OF COMMENCEMENT MUST BE RECORDED AND POSTED ON THE JOB SITE BEFORE THE FIRST INSPECTION. IF YOU INTEND TO OBTAIN FINANCING, CONSULT WITH YOUR LENDER OR AN ATTORNEY BEFORE COMMENCING WORK OR RECORDING YOUR NOTICE OF COMMENCEMENT.

Under penalty of perjury, I declare that I have read the foregoing notice of commencement and that the facts stated in it are true to the best of my knowledge and belief.


[Signature] Lindsay Johnson / Planner / FAM
Signature of Owner or Lessee, or Owner's or Lessee's Authorized Officer/Director/Partner/Manager Signatory's Printed Name/Title/Office

The foregoing instrument was acknowledged before me this 10th day of Sept. 2015 by Lindsay Johnson
month/year

as _____ Authorized Signatory for _____ Walt Disney World Resort
Type of authority, e.g., officer, trustee, attorney in fact Name of party on behalf of whom instrument was executed

[Signature] _____
Signature of Notary Public - State of Florida Print, type, or stamp name of Notary Public


Personally Known OR Produced ID _____
Type of ID Produced _____

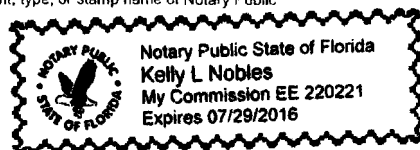

LAND DESCRIPTION: OASIS SWINGING BRIDGE

A parcel of land lying in Section 35, Township 24 South, Range 27 East, Orange County, Florida, and being more particularly described as follows:

Commence at the West Quarter corner of said Section 35, run along the West line of the Northwest 1/4 of said Section 35, N 00°03'26" E, 651.88 feet; then along the West line of the Northwest 1/4 of said Section 35, N 19°21'32" E, 37.11 feet; then along the West line of the Northwest 1/4 of said Section 35, N 90°00'00" E, 76.03 feet to the Point of Beginning, thence N 19°21'32" E, 37.11 feet; thence S 70°38'28" E, 25.00 feet; thence S 19°21'32" W, 37.11 feet; thence N 70°38'28" W, 25.00 feet; to the Point of Beginning, containing 928 square feet, more or less.

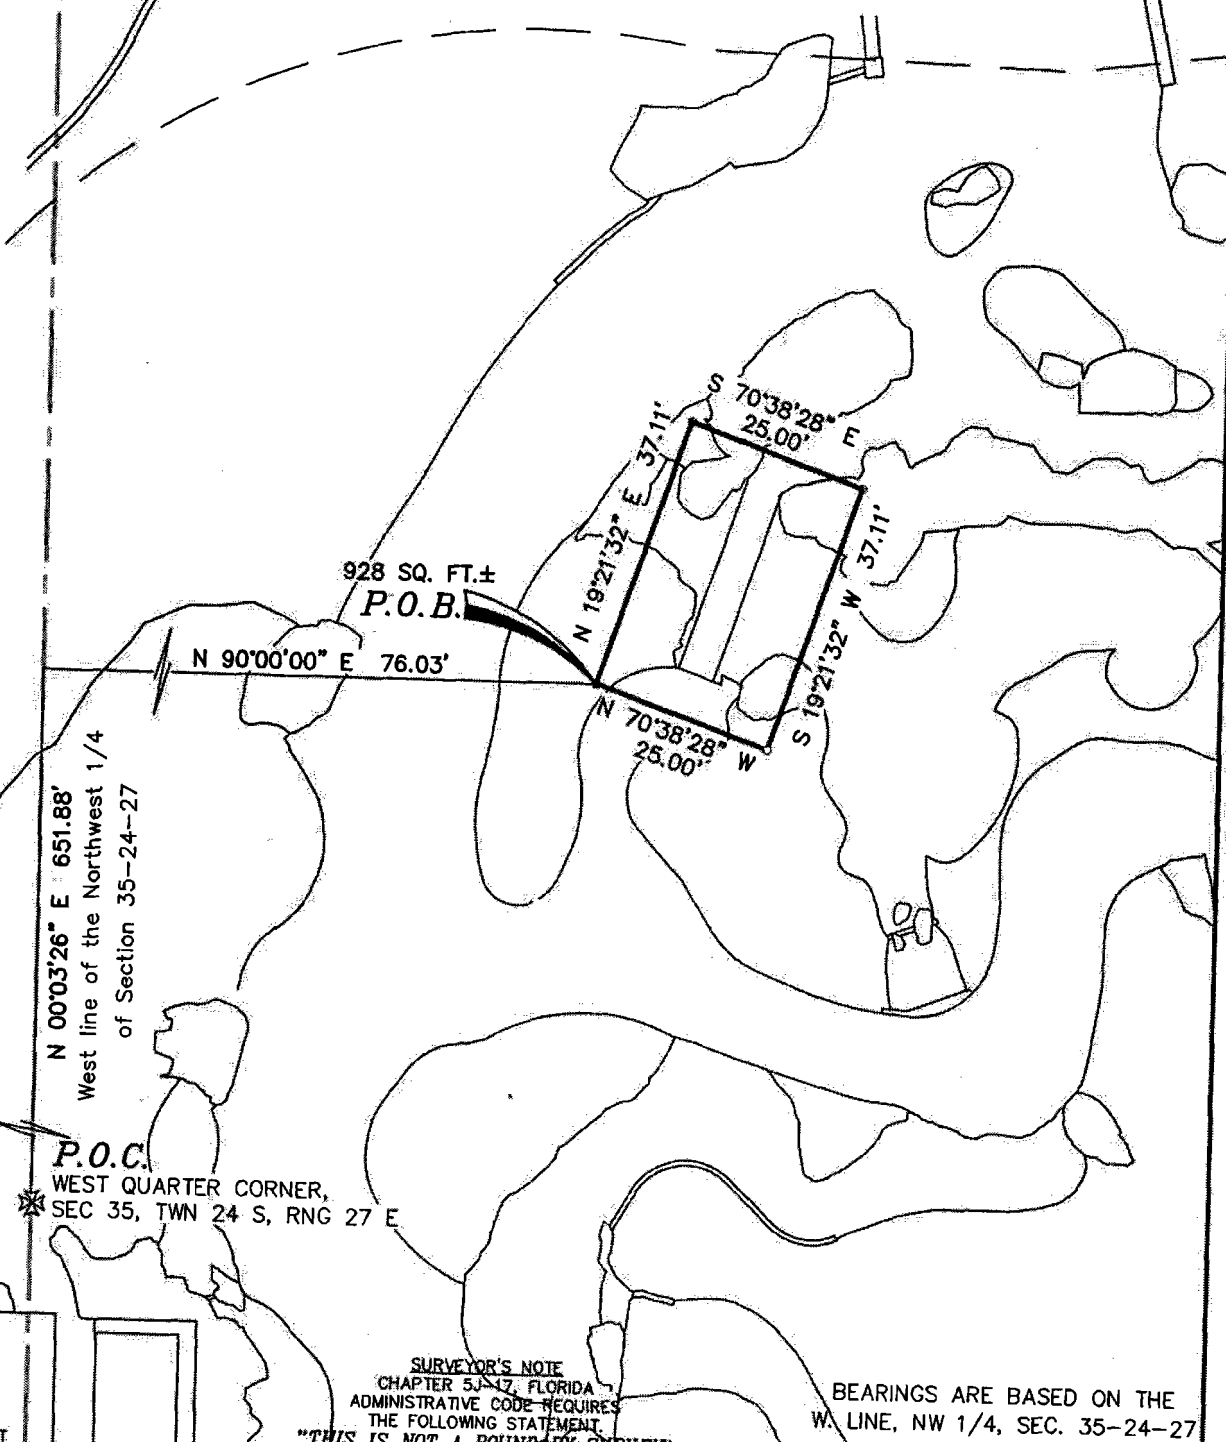

- ABBREVIATIONS**
 R=RADIUS
 L=LENGTH
 Δ=DELTA
 TB=TANGENT BEARING
 SEC=SECTION
 TWN=TOWNSHIP
 RNG=RANGE
 POB=POINT OF BEGINNING
 POC=POINT OF COMMENCEMENT

P.O.C.
 WEST QUARTER CORNER,
 SEC 35, TWN 24 S, RNG 27 E

SURVEYOR'S NOTE
 CHAPTER 5J-17, FLORIDA
 ADMINISTRATIVE CODE REQUIRES
 THE FOLLOWING STATEMENT:

"THIS IS NOT A BOUNDARY SURVEY"

BEARINGS ARE BASED ON THE
 W. LINE, NW 1/4, SEC. 35-24-27
 AS BEING N 00°03'26" E



SURVEYING AND MAPPING DEPARTMENT
 P.O.B. 10000
 LAKE BUENA VISTA
 FL 32830-1000
 PHONE (407)590-7118
 FAX (407)560-7889

FILING AREA	ANIMAL KINGDOM - OASIS	DATE:	09/09/15
PROJECT NAME	SWINGING BRIDGE	SCALE	1"=25'
SURVEY TYPE	SKETCH OF DESCRIPTION	DRAWN BY:	AK
COMMENTS	NOTICE OF COMMENCEMENT	FILENAME:	15ak15143

Permit Number:
Folio/Parcel Identification Number:
Prepared by and Return to:
Walt Disney World Resort - FAM
Attn: Elery Borton
P.O. Box 10000
Lake Buena Vista, FL 32830-1000

DOCH 20150525599 B: 10995 P: 0262
10/08/2015 12:07:20 PM Page 1 of 2
Rec Fee: \$18.50
Martha O. Haynie, Comptroller
Orange County, FL
MB - Ret To: WALT DISNEY WORLD RESORT



NOTICE OF COMMENCEMENT

State of Florida, County of Orange

The undersigned hereby gives notice that improvement will be made to certain real property, and in accordance with Chapter 713, Florida Statutes, the following information is provided in this Notice of Commencement.

1. **Description of property** (legal description of the property, and street address if available)
4910597.13.ES.F See Attached
2. **General description of improvement**
Electrical
3. **Owner information or Lessee information if the Lessee contracted for the improvement**
Name Walt Disney World Resort
Address P.O. Box 10000, Lake Buena Vista, FL 32830
Interest in Property Owner
Name and address of fee simple titleholder (if different from Owner listed above)
Name _____
Address _____
4. **Contractor**
Name Siemens Building Technologies Telephone Number 407-619-3080
Address 2700 Bonnet Creek Rd, Lake Buena Vista, FL 32830
5. **Surety** (if applicable, a copy of the payment bond is attached)
Name _____ Telephone Number _____
Address _____ Amount of Bond \$ _____
6. **Lender**
Name _____ Telephone Number _____
Address _____
7. **Persons within the State of Florida designated by Owner upon whom notices or other documents may be served as provided by Section 713.13(1)(b), Florida Statutes.**
Name Judy Wells, Facility Asset Management (FAM) Telephone Number (407) 939-4631
Address P.O. Box 10000, Lake Buena Vista, Florida 32830-1000
8. **In addition to himself or herself, Owner designates the following to receive a copy of the Lienor's Notice as provided by Section 713.13(1)(b), Florida Statutes.**
Name Elery Borton Telephone Number (407)934-7255
Address P.O. Box 10000, Lake Buena Vista, Florida 32830-1000
9. **Expiration date of notice of commencement** (the expiration date may not be before the completion of construction and final payment to the contractor, but will be 1 year from the date of recording unless a different date is specified)
12/31/2015

WARNING TO OWNER: ANY PAYMENTS MADE BY THE OWNER AFTER THE EXPIRATION OF THE NOTICE OF COMMENCEMENT ARE CONSIDERED IMPROPER PAYMENTS UNDER CHAPTER 713, PART I, SECTION 713.13, FLORIDA STATUTES, AND CAN RESULT IN YOUR PAYING TWICE FOR IMPROVEMENTS TO YOUR PROPERTY. A NOTICE OF COMMENCEMENT MUST BE RECORDED AND POSTED ON THE JOB SITE BEFORE THE FIRST INSPECTION. IF YOU INTEND TO OBTAIN FINANCING, CONSULT WITH YOUR LENDER OR AN ATTORNEY BEFORE COMMENCING WORK OR RECORDING YOUR NOTICE OF COMMENCEMENT.

Under penalty of perjury, I declare that I have read the foregoing notice of commencement and that the facts stated in it are true to the best of my knowledge and belief.


Elery Borton _____ Elery Borton DMA FAM _____
Signature of Owner or Lessee, or Owner's or Lessee's Authorized Officer/Director/Partner/Manager Signatory's Printed Name/Title/Office


The foregoing instrument was acknowledged before me this 8th day of Oct 2015 by Elery Borton
month/year

as _____ Authorized Signatory _____ for _____ Walt Disney World Resort _____
Type of authority, e.g., officer, trustee, attorney in fact Name of party on behalf of whom instrument was executed

Signature of Notary Public - State of Florida

Personally Known OR Produced ID _____
Type of ID Produced _____

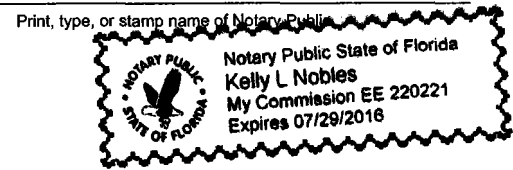

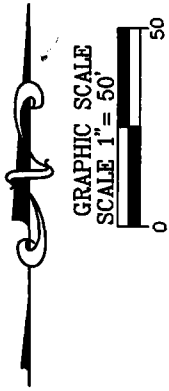


LAND DESCRIPTION: BE OUR GUEST RESTAURANT

A parcel of land lying in Section 02, Township 24 South, Range 27 East, Orange County, Florida, and being more particularly described as follows:

Commence at the South Quarter corner of said Section 02, run along the South line of the Southeast 1/4 of said Section 02, N 89°35'56" E, 409.61 feet; thence N 00°00'00" E, 380.04 feet to the Point of Beginning, thence N 00°00'00" E, 138.41 feet; thence N 90°00'00" E, 225.76 feet; thence S 00°00'00" E, 95.00 feet; thence N 90°00'00" W, 20.00 feet; thence S 00°00'00" E, 30.00 feet; thence S 59°04'03" W, 65.00 feet; thence N 90°00'00" W, 60.00 feet; thence N 00°00'00" E, 20.00 feet; thence N 90°00'00" W, 90.00 feet; feet to the Point of Beginning, containing 31763 square feet, more or less.

TANGENT TABLE

LINE#	BEARING	DIST.
L1	N 90°00'00" W	20.00
L2	S 00°00'00" E	30.00
L3	N 00°00'00" E	20.00

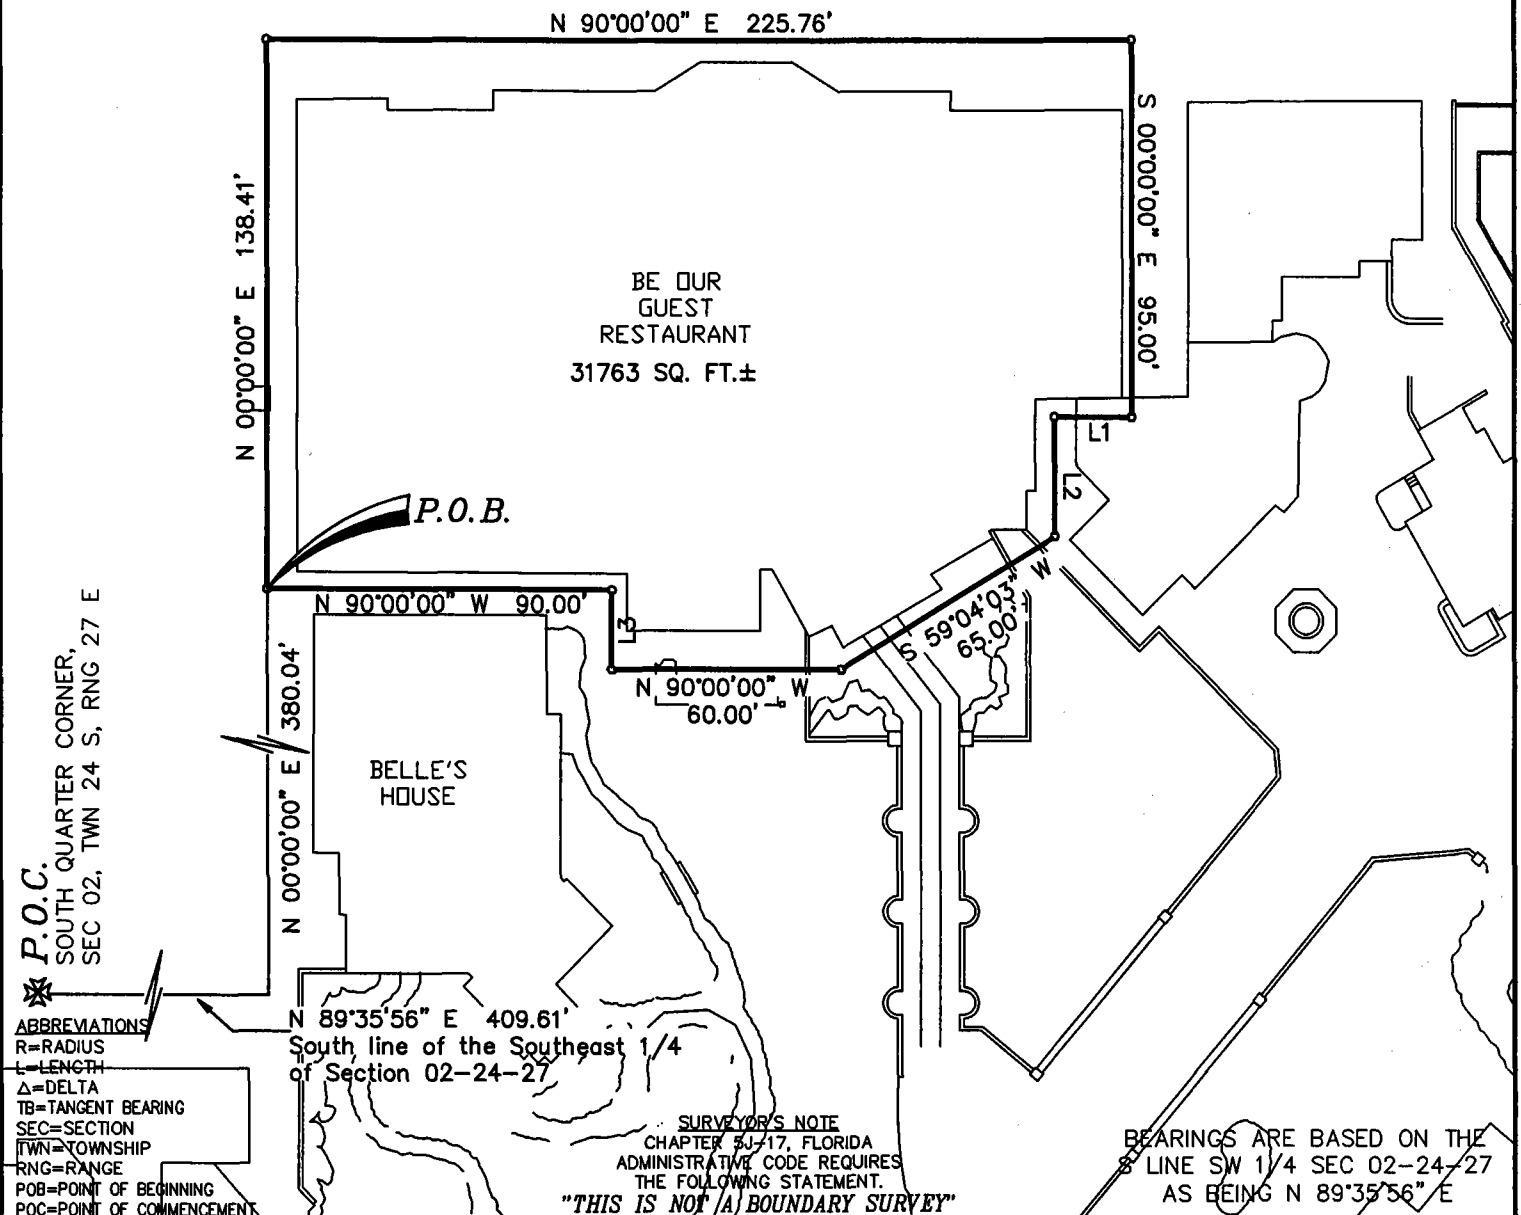

- ABBREVIATIONS
 R=RADIUS
 L=LENGTH
 Δ=DELTA
 TB=TANGENT BEARING
 SEC=SECTION
 TWN=TOWNSHIP
 RNG=RANGE
 POB=POINT OF BEGINNING
 POC=POINT OF COMMENCEMENT

SURVEYOR'S NOTE
 CHAPTER 5J-17, FLORIDA
 ADMINISTRATIVE CODE REQUIRES
 THE FOLLOWING STATEMENT.
"THIS IS NOT A BOUNDARY SURVEY"

BEARINGS ARE BASED ON THE
 S LINE SW 1/4 SEC 02-24-27
 AS BEING N 89°35'56" E

	SURVEYING AND MAPPING DEPARTMENT P.O.B. 10000 LAKE BUENA VISTA FL. 32830-1000 PHONE (407)560-7118 FAX (407)560-7869	FILING AREA MAGIC KINGDOM - FANTASYLAND	DATE: 10/7/15
	PROJECT NAME BE OUR GUEST RESTAURANT	SCALE 1"=50'	DRAWN BY: AK
	SURVEY TYPE SKETCH OF DESCRIPTION	FILENAME: 02ak12381	
	COMMENTS NOTICE OF COMMENCEMENT		

Permit Number: _____
Folio/Parcel ID #: _____
Prepared by: Nicholas Frasca-Ass. Contract Admin
1365 Avenue of the Stars
Lake Buena Vista, FL 32830
Return to: Nicholas Frasca
1365 Avenue of the Stars
Lake Buena Vista, FL 32830

DOC # 20150526702 B: 10995 P: 2607
10/09/2015 07:12 AM Page 1 of 1
Rec Fee: \$10.00
Deed Doc Tax: \$0.00
Mortgage Doc Tax: \$0.00
Intangible Tax: \$0.00
Martha O. Haynie, Comptroller
Orange County, FL
Ret To: CSC INC


NOTICE OF COMMENCEMENT

State of Florida, County of Orange
The undersigned hereby gives notice that improvement will be made to certain real property, and in accordance with Chapter 713, Florida Statutes, the following information is provided in this Notice of Commencement.

1. **Description of property** (legal description of the property, and street address if available)
860 Werike Wy, Bay Lake, FL 32830
2. **General description of improvement**
Kilimanjaro Safari - Audio Install
3. **Owner information or Lessee information if the Lessee contracted for the improvement**
Name Walt Disney Imagineering
Address P.O. Box 10321, Lake Buena Vista, FL 32830
Interest in Property Fee Simple
Name and address of fee simple titleholder (if different from Owner listed above)
Name N/A
Address N/A
4. **Contractor**
Name Elite AV Systems Telephone Number 321-377-4294
Address 201 Michael Drive, Oviedo, FL 32765
5. **Surety** (if applicable, a copy of the payment bond is attached)
Name Not Applicable Telephone Number N/A
Address N/A Amount of Bond \$ Not Required
6. **Lender**
Name NONE Telephone Number N/A
Address N/A
7. **Persons within the State of Florida designated by Owner upon whom notices or other documents may be served as provided by §713.13(1)(a)7, Florida Statutes.**
Name Russell Stokes Telephone Number 407-560-7858
Address WDI-FL Bldg/EPCOT, P.O. Box 10321, Lake Buena Vista, FL 32830-0321
8. **In addition to himself or herself, Owner designates the following to receive a copy of the Lienor's Notice as provided in §713.13(1)(b), Florida Statutes.**
Name Contract Accounting Telephone Number 407-560-7858
Address WDI-FL Bldg/EPCOT, P.O. Box 10321, Lake Buena Vista, FL 32830-0321
9. **Expiration date of notice of commencement** (the expiration date may not be before the completion of construction and final payment to the contractor, but will be 1 year from the date of recording unless a different date is specified)

WARNING TO OWNER: ANY PAYMENTS MADE BY THE OWNER AFTER THE EXPIRATION OF THE NOTICE OF COMMENCEMENT ARE CONSIDERED IMPROPER PAYMENTS UNDER CHAPTER 713, PART I, SECTION 713.13, FLORIDA STATUTES, AND CAN RESULT IN YOUR PAYING TWICE FOR IMPROVEMENTS TO YOUR PROPERTY. A NOTICE OF COMMENCEMENT MUST BE RECORDED AND POSTED ON THE JOB SITE BEFORE THE FIRST INSPECTION. IF YOU INTEND TO OBTAIN FINANCING, CONSULT WITH YOUR LENDER OR AN ATTORNEY BEFORE COMMENCING WORK OR RECORDING YOUR NOTICE OF COMMENCEMENT.

I certify that this Notice of Commencement has been filed for recording with Orange County.

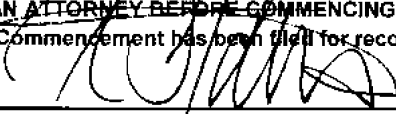

Dir. of S&P

Signature of Owner or Lessee, or Owner's or Lessee's Authorized Officer/Director/Partner/Manager _____ Signatory's Title/Office _____


The foregoing instrument was acknowledged before me this 8th day of October 2015 by Russell H. Stokes
month/year name of person

as Director of Sourcing & Procurement for Design and Construction
Type of authority, e.g., officer, trustee, attorney in fact Name of party on behalf of whom instrument was executed

Milagros G. Santiago
Signature of Notary Public - State of Florida

MILAGROS G. SANTIAGO
Print, type, or stamp commissioned name of Notary Public

Personally Known OR Produced ID _____
Type of ID Produced _____

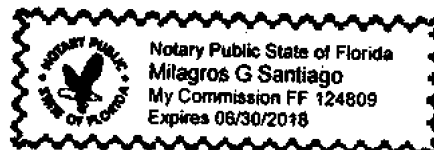



Permit Number: BD15-0504
Folio/Parcel Identification Number: _____
Prepared by: Carl Otto

Return to: Pooley Enterprises, Inc.
7131 Grand National Drive, Suite 104
Orlando, FL 32819

NOTICE OF COMMENCEMENT

State of Florida, County of Orange
The undersigned hereby gives notice that improvement will be made to certain real property, and in accordance with Chapter 713, Florida Statutes, the following information is provided in this Notice of Commencement.

- Description of property** (legal description of the property, and street address if available)
B52 - 1650 E Buena Vista Drive
- General description of improvement**
General Construction
- Owner information or Lessee information if the Lessee contracted for the improvement**
Name Levy World Limited Partnership
Address 1650 Buena Vista Drive, Lake Buena Vista, FL 32830
Interest in Property Lessee
Name and address of fee simple titleholder (if different from Owner listed above)
Name Walt Disney World Resort
Address P.O. Box 10,000, Lake Buena Vista, FL 32830
- Contractor**
Name Pooley Enterprises, Inc. Telephone Number 407-363-1993
Address 7131 Grand National Drive, Suite 104, Orlando, FL 32819
- Surety** (if applicable, a copy of the payment bond is attached)
Name _____ Telephone Number _____
Address _____ Amount of Bond \$ _____
- Lender**
Name _____ Telephone Number _____
Address _____
- Persons within the State of Florida designated by Owner upon whom notices or other documents may be served as provided by §713.13(1)(a)7, Florida Statutes.**
Name Jimmy Carlsen Telephone Number 407-939-4453
Address 1825 Live Oak Lane, Lake Buena Vista, FL 32830
- In addition to himself or herself, Owner designates the following to receive a copy of the Lienor's Notice as provided in §713.13(1)(b), Florida Statutes.**
Name Denise Gaffney Telephone Number 312-664-8200
Address c/o Levy Restaurants, 980 N. Michigan Ave., Suite 400, Chicago, IL 60611
- Expiration date of notice of commencement** (the expiration date may not be before the completion of construction and final payment to the contractor, but will be 1 year from the date of recording unless a different date is specified) _____

WARNING TO OWNER: ANY PAYMENTS MADE BY THE OWNER AFTER THE EXPIRATION OF THE NOTICE OF COMMENCEMENT ARE CONSIDERED IMPROPER PAYMENTS UNDER CHAPTER 713, PART I, SECTION 713.13, FLORIDA STATUTES, AND CAN RESULT IN YOUR PAYING TWICE FOR IMPROVEMENTS TO YOUR PROPERTY. A NOTICE OF COMMENCEMENT MUST BE RECORDED AND POSTED ON THE JOB SITE BEFORE THE FIRST INSPECTION. IF YOU INTEND TO OBTAIN FINANCING, CONSULT WITH YOUR LENDER OR AN ATTORNEY BEFORE COMMENCING WORK OR RECORDING YOUR NOTICE OF COMMENCEMENT.

Under penalty of perjury, I declare that I have read the foregoing notice of commencement and that the facts stated in it are true to the best of my knowledge and belief.

[Signature] _____ Treasurer of Gen. Partner
Signature of Owner or Lessee, or Owner's or Lessee's Authorized Officer/Director/Partner/Manager Signatory's Title/Office

The foregoing instrument was acknowledged before me this 8 day of Oct ²⁰¹⁵ by ROB ELLIS
as _____ month/year name of person

_____ for Levy World LP
Type of authority, e.g., officer, trustee, attorney in fact Name of party on behalf of whom instrument was executed

Lindsay Weinstein _____
Signature of Notary Public - State of Florida Print, type, or stamp commissioned name of Notary Public

Personally Known OR Produced ID _____
Type of ID Produced _____

