

Permit Number: _____
Folio/Parcel ID #: _____
Prepared by: _____

Rec Fee: \$10.00
Deed Doc Tax: \$0.00
Mortgage Doc Tax: \$0.00
Intangible Tax: \$0.00
Martha O. Haynie, Comptroller
Orange County, FL
Ret To: CSC INC

Return to: ABBY BRANDENBURG
1365 AVENUE OF THE STARS/PO BOX 10321
LAKE BUENA VISTA, FL 32830

NOTICE OF COMMENCEMENT

State of Florida, County of Orange

The undersigned hereby gives notice that improvement will be made to certain real property, and in accordance with Chapter 713, Florida Statutes, the following information is provided in this Notice of Commencement.

1. **Description of property** (legal description of the property, and street address if available)
2000 AVENUE OF THE STARS, BAY LAKE, FL, 32830
2. **General description of improvement**
EPCOT GRAPHICS
3. **Owner information or Lessee information if the Lessee contracted for the improvement**
Name WALT DISNEY IMAGINEERING
Address PO BOX 10321, LAKE BUENA VISTA, FL 32830-0321
Interest in Property N/A
Name and address of fee simple titleholder (if different from Owner listed above)
Name N/A
Address N/A
4. **Contractor**
Name VEATIC Telephone Number 888-474-2999
Address 2450 SMITH STREET, UNIT P, KISSIMMEE, FL 34744
5. **Surety** (if applicable, a copy of the payment bond is attached)
Name N/A Telephone Number N/A
Address N/A Amount of Bond \$ N/A
6. **Lender**
Name N/A Telephone Number N/A
Address N/A
7. **Persons within the State of Florida designated by Owner upon whom notices or other documents may be served as provided by §713.13(1)(a)7, Florida Statutes.**
Name RUSSELL STOKES Telephone Number 407-560-7697
Address PO BOX 10321, LAKE BUENA VISTA, FL 32830-0321
8. **In addition to himself or herself, Owner designates the following to receive a copy of the Lienor's Notice as provided in §713.13(1)(b), Florida Statutes.**
Name BETH DOUGHERTY - CONTRACT ACCOUNTING Telephone Number 407-560-3660
Address PO BOX 10321, LAKE BUENA VISTA, FL 32830-0321
9. **Expiration date of notice of commencement** (the expiration date may not be before the completion of construction and final payment to the contractor, but will be 1 year from the date of recording unless a different date is specified) _____


WARNING TO OWNER: ANY PAYMENTS MADE BY THE OWNER AFTER THE EXPIRATION OF THE NOTICE OF COMMENCEMENT ARE CONSIDERED IMPROPER PAYMENTS UNDER CHAPTER 713, PART I, SECTION 713.13, FLORIDA STATUTES, AND CAN RESULT IN YOUR PAYING TWICE FOR IMPROVEMENTS TO YOUR PROPERTY. A NOTICE OF COMMENCEMENT MUST BE RECORDED AND POSTED ON THE JOB SITE BEFORE THE FIRST INSPECTION. IF YOU INTEND TO OBTAIN FINANCING, CONSULT WITH YOUR LENDER OR AN ATTORNEY BEFORE COMMENCING WORK OR RECORDING YOUR NOTICE OF COMMENCEMENT.

Signature of Owner or Lessee, or Owner's or Lessee's Authorized Officer/Director/Partner/Manager [Signature] VP & GM
Signatory's Title/Office

The foregoing instrument was acknowledged before me this 10 day of Dec by John C. Blich
month/year name of person
as Vice-President & General Manager for Walt Disney Imagineering
Type of authority, e.g., officer, trustee, attorney in fact Name of party on behalf of whom instrument was executed

Carolyn Bellino Carolyn Bellino
Signature of Notary Public - State of Florida Print, type, or stamp commissioned name of Notary Public

Personally Known OR Produced ID
Type of ID Produced _____

 CAROLYN MARY BELLINO
NOTARY PUBLIC
STATE OF FLORIDA
Comm# FF099835
Expires 7/5/2018

Prepared by/record and return to:

Walt Disney World Resort
Attn:
P.O. Box 10000
Lake Buena Vista, FL 32830-1000



Permit No. _____

Tax Folio No. _____

NOTICE OF COMMENCEMENT

State of Florida, County of _____

The undersigned hereby gives **notice** that improvements will be made to certain real property, and in accordance with Chapter 713, Florida Statutes, the following information is provided in this **notice** of commencement.

1. Description of property: *See legal attached*
2. General description of improvements: *Replacing spa header*
3. Owner Information:
 - (a) Name and address: Walt Disney World Resort, P.O. Box 10000, Lake Buena Vista, FL 32830
 - (b) Interest in property: Owner
 - (c) Name and address of fee simple titleholder (if other than Owner):
4. (a) Contractor (name and address):
Thermal Tech Inc. 5141 Forsyth Commerce Rd. Orlando, FL 32807
 - (b) Contractor's phone number:
(407) 373-0042
5. Surety:
 - (a) Name and address:
 - (b) Phone number:
 - (c) Amount of Bond:
6. (a) Lender (name and address):
(b) Lender's phone number:
7. (a) Persons within the State of Florida designated by Owner upon whom **notices** or other documents may be served as provided by Section 713.13 (1)(a)7., Florida Statutes: (name and address):
Dave Ellis, Sourcing & Procurement Administration, P.O. Box 10000, Lake Buena Vista, Florida 32830-1000
 - (b) Phone numbers of designated persons: (407) 828-3582
8. (a) In addition to himself or herself, Owner designates _____ of _____ to receive a copy of the **Lienor's Notice** as provided in Section 713.13 (1)(b), Florida Statutes. *DavDa*
(b) Phone number of person or entity designated by owner:
9. Expiration date of **notice** of commencement (the expiration date is 1 year from the date of recording unless a different date is specified):

WARNING TO OWNER: ANY PAYMENTS MADE BY THE OWNER AFTER THE EXPIRATION OF THE NOTICE OF COMMENCEMENT ARE CONSIDERED IMPROPER PAYMENTS UNDER CHAPTER 713, PART I, SECTION 713.13, FLORIDA STATUTES, AND CAN RESULT IN YOUR PAYING TWICE FOR IMPROVEMENTS TO YOUR PROPERTY. A NOTICE OF COMMENCEMENT MUST BE RECORDED AND POSTED ON THE JOB SITE BEFORE THE FIRST INSPECTION. IF YOU INTEND TO OBTAIN FINANCING, CONSULT WITH YOUR LENDER OR AN ATTORNEY BEFORE COMMENCING WORK OR RECORDING YOUR NOTICE OF COMMENCEMENT.

Signature of Owner
(or Owner's Authorized officer/Director/Partner/Manager)


John C. Kupper
Signatory's Printed Name/Title/Office

The foregoing instrument was acknowledged before me this 10th day of December, 2015, by _____, as _____

Authorized Signatory
(Type of authority, e.g., officer, trustee, attorney-in-fact)

Walt Disney World Resort
(name of party on behalf of whom instrument was executed)

Signature of Notary Public - State of Florida

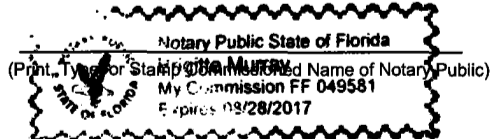

Personally Known _____ OR Produced ID _____

Type of ID Produced _____

Verification pursuant to Section 92.525, Florida Statutes: Under penalties of perjury, I declare that I have read the foregoing and that the facts stated in it are true to the best of my knowledge and belief.


Signature of Natural Person Signing Above

LAND DESCRIPTION: POOL PUMP ROOM VOLT REHAB

A parcel of land lying in Section 34, Township 24 South, Range 27 East, Orange County, Florida, and being more particularly described as follows:

Commence at the Southwest corner of said Section 34, run along the West line of the Southwest 1/4 of said Section 34, N 00°01'08" E, 1625.50 feet; thence N 90°00'00" E, 1378.13 feet to the Point of Beginning; thence N 03°42'18" W, 25.89 feet; thence N 77°32'33" E, 45.79 feet; thence S 85°51'31" E, 42.09 feet; thence S 00°23'05" W, 22.64 feet; thence S 83°15'35" W, 85.45 feet to the Point of Beginning, containing 2361 square feet, more or less.

GRAPHIC SCALE
SCALE 1" = 30'

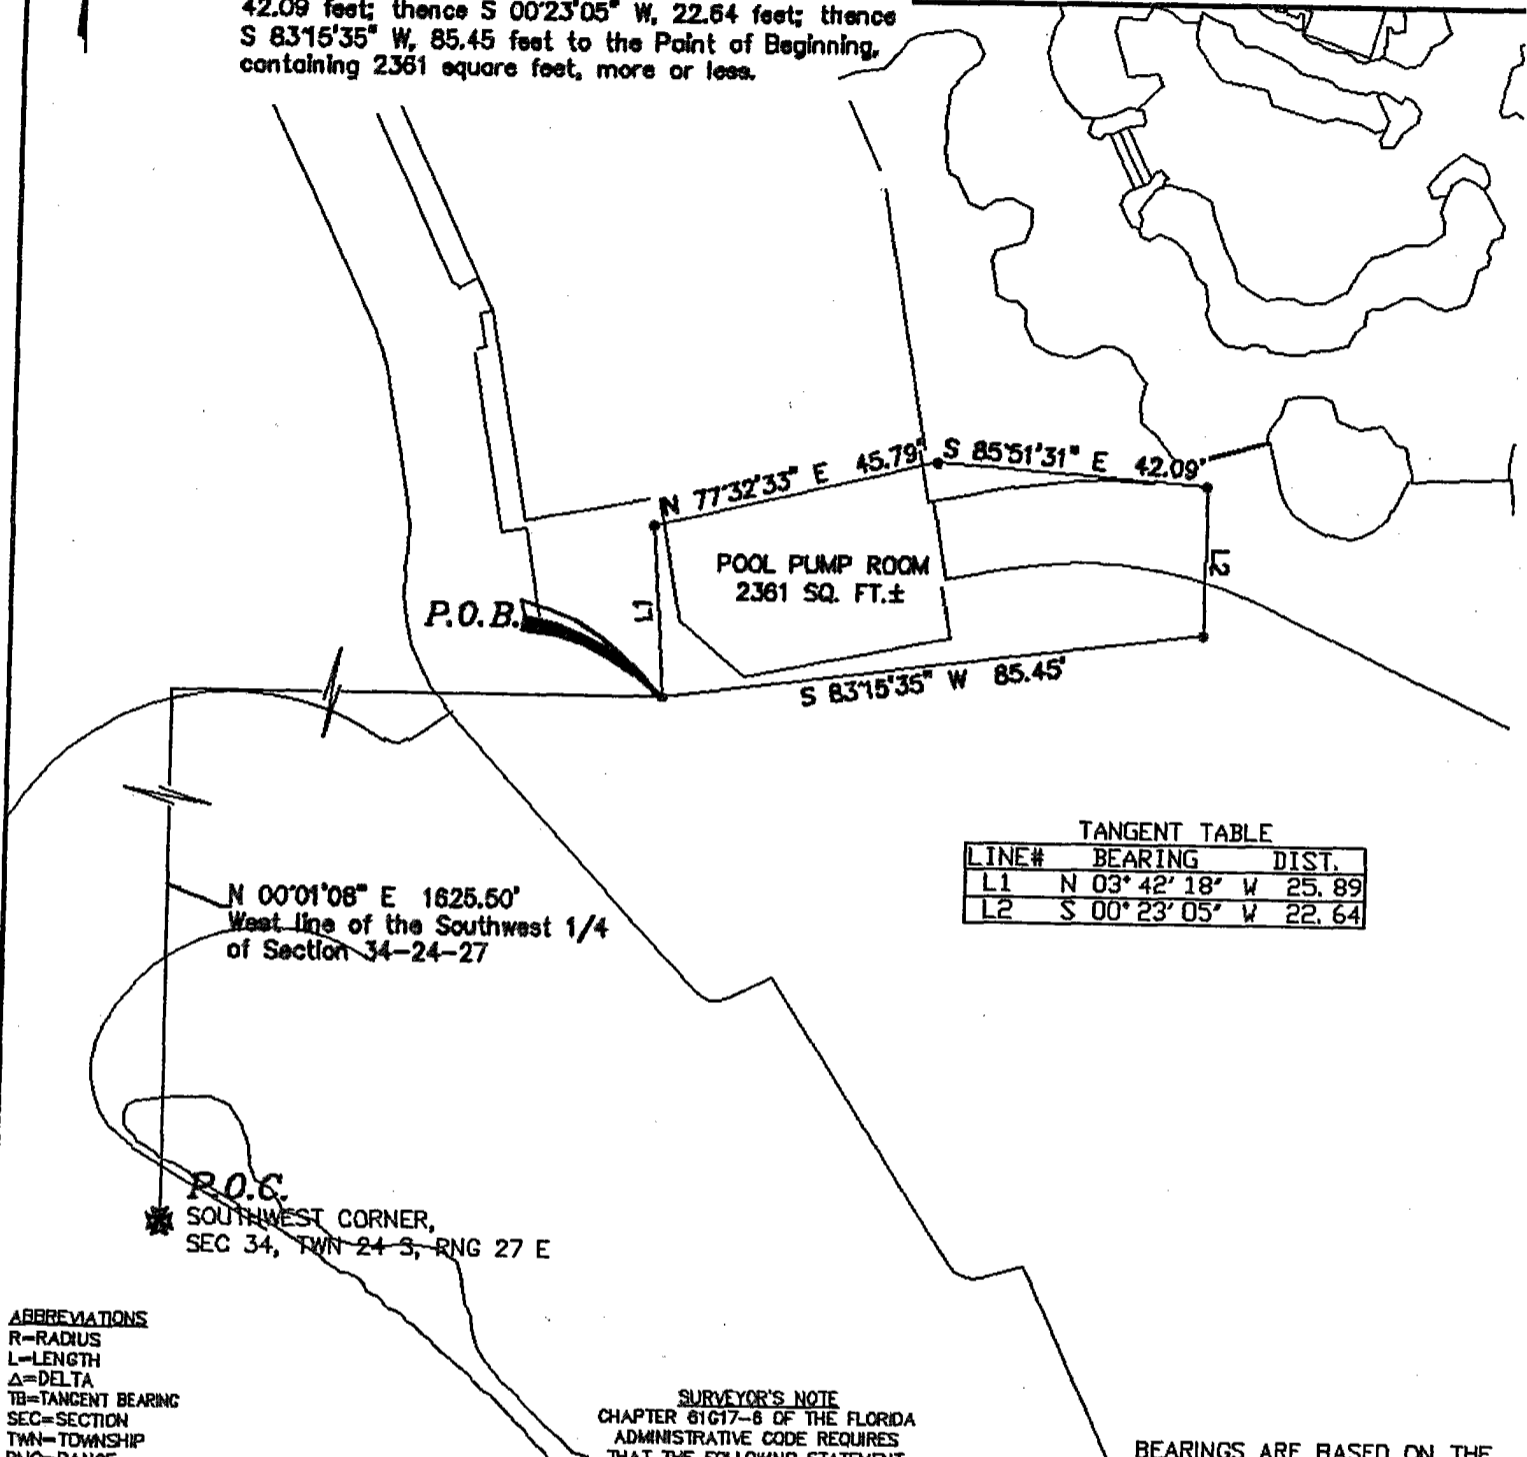

TANGENT TABLE

LINE#	BEARING	DIST.
L1	N 03° 42' 18" W	25.89
L2	S 00° 23' 05" W	22.64

N 00°01'08" E 1625.50'
West line of the Southwest 1/4
of Section 34-24-27

P.O.C.
SOUTHWEST CORNER,
SEC 34, TWN 24 S, RNG 27 E

- ABBREVIATIONS**
 R=RADIUS
 L=LENGTH
 Δ=DELTA
 TB=TANGENT BEARING
 SEC=SECTION
 TWN=TOWNSHIP
 RNG=RANGE
 POB=POINT OF BEGINNING
 POC=POINT OF COMMENCEMENT

SURVEYOR'S NOTE
 CHAPTER 81G17-8 OF THE FLORIDA
 ADMINISTRATIVE CODE REQUIRES
 THAT THE FOLLOWING STATEMENT
 BE PUT ON THIS SKETCH.

"THIS IS NOT A BOUNDARY SURVEY"

BEARINGS ARE BASED ON THE
 W. line, SW 1/4, SEC. 34-24-27
 AS BEING N 00°01'08" E



SURVEYING AND
 MAPPING DEPARTMENT
 P.O.B. 10000
 LAKE BUENA VISTA
 FL. 32830-1000
 PHONE (407)560-7118
 FAX (407)560-7896

PROJECT AREA	HOTELS - ANIMAL KINGDOM LODGE	DATE	11/11/04
UNIT NAME	POOL PUMP ROOM VOLT REHAB	SCALE	1" = 30'
SHEET TITLE	SKETCH OF DESCRIPTION	DRAWN BY:	MF
COMMENTS	NOTICE OF COMMENCEMENT	FILENAME:	04MFD4566

Rec Fee: \$10.00
Deed Doc Tax: \$0.00
Mortgage Doc Tax: \$0.00
Intangible Tax: \$0.00
Martha O. Haynie, Comptroller
Orange County, FL
Ret To: SIMPLIFILE LC

Permit Number: _____
Folio/Parcel Identification Number: _____
Prepared by: Maria McCabe
Buena Vista Construction Company

Return to: P.O. Box 10000, Lake Buena Vista, FL 32830

NOTICE OF COMMENCEMENT

State of Florida, County of Orange

The undersigned hereby gives notice that improvement will be made to certain real property, and in accordance with Chapter 713, Florida Statutes, the following information is provided in this Notice of Commencement.

- Description of property** (legal description of the property, and street address if available)
HS - Hyperion Theater CO2 Pad, 651 Stage Lane JEHS5063
- General description of improvement**
Provide labor, material and/or electrical for construction
- Owner information or Lessee information if the Lessee contracted for the improvement**
Name Walt Disney World Resort
Address P.O. Box 10000, Lake Buena Vista, FL 32830
Interest in Property _____
Name and address of fee simple titleholder (if different from Owner listed above)
Name _____
Address _____
- Contractor**
Name Buena Vista Construction Company Telephone Number 407-934-6070
Address P.O. Box 10000, Lake Buena Vista, FL 32830
- Surety** (if applicable, a copy of the payment bond is attached)
Name _____ Telephone Number _____
Address _____ Amount of Bond \$ _____
- Lender**
Name _____ Telephone Number _____
Address _____
- Persons within the State of Florida designated by Owner upon whom notices or other documents may be served as provided by §713.13(1)(a)7, Florida Statutes.**
Name Dave Ellis, Mgr, Sourcing & Procurement Telephone Number 407-828-3582
Address P.O. Box 10000, Lake Buena Vista, FL 32830
- In addition to himself or herself, Owner designates the following to receive a copy of the Lienor's Notice as provided in §713.13(1)(b), Florida Statutes.**
Name Doug Scharfenberg, Construction Manager Telephone Number 407-934-6070
Address P.O. Box 10000, Lake Buena Vista, Florida 32830
- Expiration date of notice of commencement** (the expiration date may not be before the completion of construction and final payment to the contractor, but will be 1 year from the date of recording unless a different date is specified) _____

WARNING TO OWNER: ANY PAYMENTS MADE BY THE OWNER AFTER THE EXPIRATION OF THE NOTICE OF COMMENCEMENT ARE CONSIDERED IMPROPER PAYMENTS UNDER CHAPTER 713, PART I, SECTION 713.13, FLORIDA STATUTES, AND CAN RESULT IN YOUR PAYING TWICE FOR IMPROVEMENTS TO YOUR PROPERTY. A NOTICE OF COMMENCEMENT MUST BE RECORDED AND POSTED ON THE JOB SITE BEFORE THE FIRST INSPECTION. IF YOU INTEND TO OBTAIN FINANCING, CONSULT WITH YOUR LENDER OR AN ATTORNEY BEFORE COMMENCING WORK OR RECORDING YOUR NOTICE OF COMMENCEMENT.

Under penalty of perjury, I declare that I have read the foregoing notice of commencement and that the facts stated in it are true to the best of my knowledge and belief.


Signature of Owner or Lessee, or Owner's or Lessee's Authorized Officer/Director/Partner/Manager

Director

Signatory's Title/Office

The foregoing instrument was acknowledged before me this 15 day of Sep 15 by Tom Troffer
month/year name of person
as Director for Buena Vista Construction Company
Type of authority, e.g., officer, trustee, attorney in fact Name of party on behalf of whom instrument was executed
Maria McCabe
Signature of Notary Public - State of Florida Maria McCabe
Print, type, or stamp commissioned name of Notary Public

Personally Known OR Produced ID _____
Type of ID Produced _____

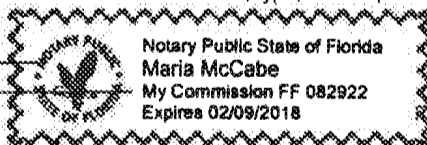

Rec Fee: \$10.00
Deed Doc Tax: \$0.00
Mortgage Doc Tax: \$0.00
Intangible Tax: \$0.00
Martha O. Haynie, Comptroller
Orange County, FL
Ret To: CSC INC

Permit Number: _____
Folio/Parcel ID #: _____
Prepared by: _____

Return to: ABBY BRANDENBURG
1365 AVENUE OF THE STARS/PO BOX 10321
LAKE BUENA VISTA, FL 32830

NOTICE OF COMMENCEMENT

State of Florida, County of Orange

The undersigned hereby gives notice that improvement will be made to certain real property, and in accordance with Chapter 713, Florida Statutes, the following information is provided in this Notice of Commencement.

- Description of property** (legal description of the property, and street address if available)
1990 AVENUE OF THE STARS, BAY LAKE, FL, 32830
- General description of improvement**
EPCOT GRAPHICS
- Owner information or Lessee information if the Lessee contracted for the improvement**
Name WALT DISNEY IMAGINEERING
Address PO BOX 10321, LAKE BUENA VISTA, FL 32830-0321
Interest in Property N/A
Name and address of fee simple titleholder (if different from Owner listed above)
Name N/A
Address N/A
- Contractor**
Name VEATIC Telephone Number 888-474-2999
Address 2450 SMITH STREET, UNIT P, KISSIMMEE, FL 34744
- Surety** (if applicable, a copy of the payment bond is attached)
Name N/A Telephone Number N/A
Address N/A Amount of Bond \$ N/A
- Lender**
Name N/A Telephone Number N/A
Address N/A
- Persons within the State of Florida designated by Owner upon whom notices or other documents may be served as provided by §713.13(1)(a)7, Florida Statutes.**
Name RUSSELL STOKES Telephone Number 407-560-7697
Address PO BOX 10321, LAKE BUENA VISTA, FL 32830-0321
- In addition to himself or herself, Owner designates the following to receive a copy of the Lienor's Notice as provided in §713.13(1)(b), Florida Statutes.**
Name BETH DOUGHERTY - CONTRACT ACCOUNTING Telephone Number 407-560-3660
Address PO BOX 10321, LAKE BUENA VISTA, FL 32830-0321
- Expiration date of notice of commencement** (the expiration date may not be before the completion of construction and final payment to the contractor, but will be 1 year from the date of recording unless a different date is specified) _____

WARNING TO OWNER: ANY PAYMENTS MADE BY THE OWNER AFTER THE EXPIRATION OF THE NOTICE OF COMMENCEMENT ARE CONSIDERED IMPROPER PAYMENTS UNDER CHAPTER 713, PART I, SECTION 713.13, FLORIDA STATUTES, AND CAN RESULT IN YOUR PAYING TWICE FOR IMPROVEMENTS TO YOUR PROPERTY. A NOTICE OF COMMENCEMENT MUST BE RECORDED AND POSTED ON THE JOB SITE BEFORE THE FIRST INSPECTION. IF YOU INTEND TO OBTAIN FINANCING, CONSULT WITH YOUR LENDER OR AN ATTORNEY BEFORE COMMENCING WORK OR RECORDING YOUR NOTICE OF COMMENCEMENT.


Signature of Owner or Lessee, or Owner's or Lessee's Authorized Officer/Director/Partner/Manager For J. Blich VP & GM
Signatory's Title/Office

The foregoing instrument was acknowledged before me this 14th day of December, 2015
month/year name of person

as Vice President & General Manager for Walt Disney Imagineering
Type of authority, e.g., officer, trustee, attorney in fact Name of party on behalf of whom instrument was executed

Signature of Notary Public - State of Florida _____
Print, type, or stamp commissioned name of Notary Public

Personally Known OR Produced ID _____
Type of ID Produced N/A

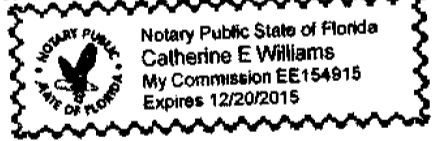

Permit Number:
Folio/Parcel Identification Number:
Prepared by and Return to:
Walt Disney World Resort - FAM
Attn: Acela Troffer
P.O. Box 10000
Lake Buena Vista, FL 32830-1000

DOCH 20150648026 B: 11028 P: 0998
12/15/2015 12:49:58 PM Page 1 of 2
Rec Fee: \$18.50
Martha O. Haynie, Comptroller
Orange County, FL
MB - Ret To: WALT DISNEY WORLD RESORT



NOTICE OF COMMENCEMENT


State of Florida, County of Orange

The undersigned hereby gives notice that improvement will be made to certain real property, and in accordance with Chapter 713, Florida Statutes, the following information is provided in this Notice of Commencement.

- Description of property** (legal description of the property, & street address if available)
See attached
- General description of improvement**
General Construction
- Owner information of Lessee information if the Lessee contracted for the improvement**
Name: Walt Disney World Resort
Address: P.O. Box 10000, Lake Buena Vista, FL 32830
Interest in Property: Owner
Name & address of fee simple titleholder (if different from Owner listed above)
Name:
Address:
- Contractor**
Name: Design Communications Ltd Telephone Number: 407-856-9661
Address: 10611 Satellite Blvd., Orlando, FL 32837
- Surety** (if applicable, a copy of the payment bond is attached)
Name: Telephone Number:
Address: Amount of Bond \$
- Lender**
Name: Telephone Number:
Address:
- Persons within the State of Florida designated by Owner upon whom notices or other documents may be served as provided by Section 713.13(1)(b), Florida Statutes.**
Name: Judy Wells, Facility Asset Management (FAM) Telephone Number: (407) 939-4631
Address: P.O. Box 10000, Lake Buena Vista, Florida 32830-1000
- In addition to himself or herself, Owner designates the following to receive a copy of the Lienor's Notice as provided by Section 713.13(1)(b), Florida Statutes.**
Name: Katherine McGraw Telephone Number: 321-228-5557
Address: P.O. Box 10000, Lake Buena Vista, Florida 32830-1000
- Expiration date of notice of commencement**
(the expiration date may not be before the completion of construction and final payment to the contractor, but will be 1 year from the date of recording unless a different date is specified)

WARNING TO OWNER: ANY PAYMENTS MADE BY THE OWNER AFTER THE EXPIRATION OF THE NOTICE OF COMMENCEMENT ARE CONSIDERED IMPROPER PAYMENTS UNDER CHAPTER 713, PART I, SECTION 713.13, FLORIDA STATUTES, AND CAN RESULT IN YOUR PAYMENT TWICE FOR IMPROVEMENTS TO YOUR PROPERTY. A NOTICE OF COMMENCEMENT MUST BE RECORDED AND POSTED ON THE JOB SITE BEFORE THE FIRST INSPECTION. IF YOU INTEND TO OBTAIN FINANCING, CONSULT WITH YOUR LENDER OR AN ATTORNEY BEFORE COMMENCING WORK OR RECORDING YOUR NOTICE OF COMMENCEMENT.

Under penalty of perjury, I declare that I have read the foregoing notice of commencement and that the facts stated in it are true to the best of my knowledge and belief.

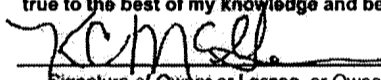
Signature of Owner or Lessee, or Owner's or Lessee's
Authorized Officer/Director/Partner/Manager


 Katherine McGraw, Plan
Signatory's Printed Name/Title/Office

The foregoing instrument was acknowledged before me this

14th day of Dec 2015, by Katherine McGraw
month/year

as Authorized Signatory
Type of authority, e.g., officer, trustee, attorney in fact


for Walt Disney World Resort
Name of party on behalf of whom instrument was executed

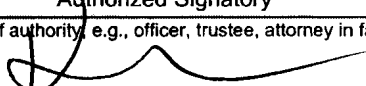
Signature of Notary Public - State of Florida

Print, type, or stamp name of Notary Public

Personally known OR Produced ID



Type of ID Produced _____

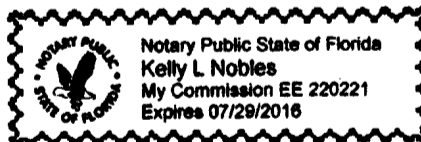

LAND DESCRIPTION: D-STREET

A parcel of land lying in Section 28, Township 24 South, Range 28 East, Orange County, Florida, and being more particularly described as follows:

Commence at the West Quarter corner of said Section 28, run along the West line of the Northwest 1/4 of said Section 28, N 00°00'15" W, 260.19 feet; thence N 90°00'00" E, 1435.90 feet to the Point of Beginning, thence N 00°00'00" E, 28.74 feet; thence N 90°00'00" E, 59.14 feet; thence S 00°00'00" E, 36.07 feet; thence N 90°00'00" W, 29.15 feet; thence N 00°00'00" E, 7.33 feet; thence N 90°00'00" W, 29.99 feet; to the Point of Beginning, containing 1913 square feet, more or less.

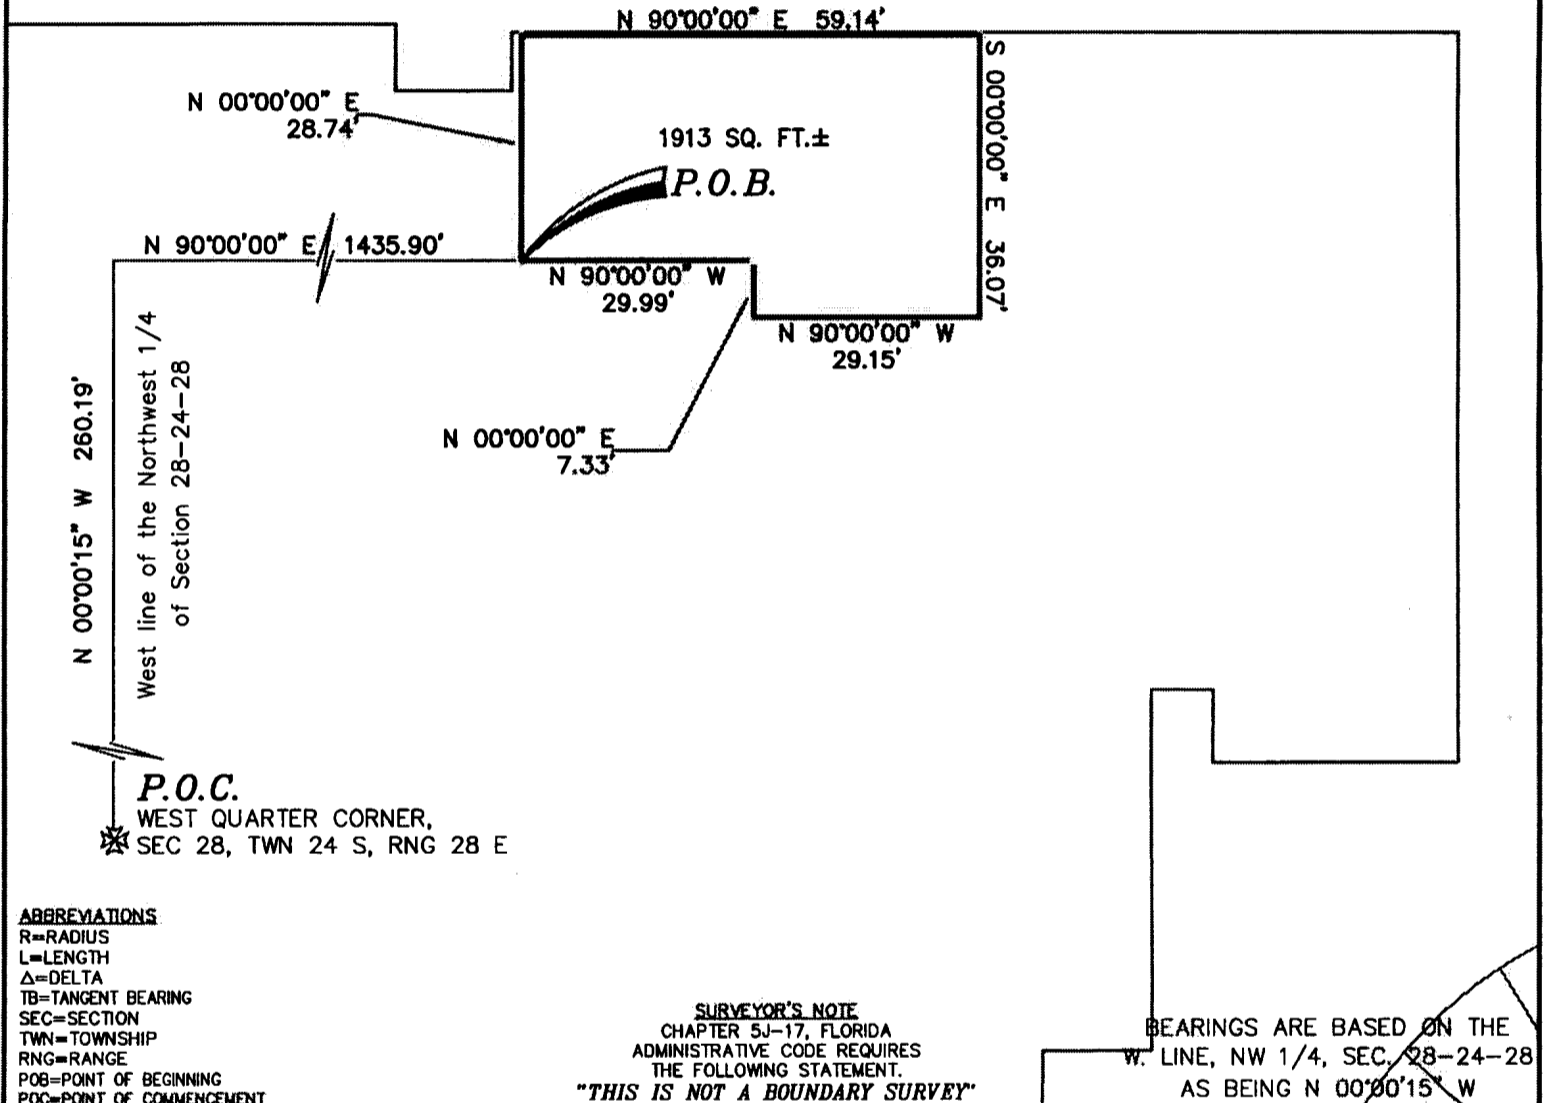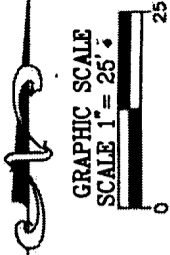

- ABBREVIATIONS**
 R=RADIUS
 L=LENGTH
 Δ=DELTA
 TB=TANGENT BEARING
 SEC=SECTION
 TWN=TOWNSHIP
 RNG=RANGE
 POB=POINT OF BEGINNING
 POC=POINT OF COMMENCEMENT

SURVEYOR'S NOTE
 CHAPTER 5J-17, FLORIDA
 ADMINISTRATIVE CODE REQUIRES
 THE FOLLOWING STATEMENT.
"THIS IS NOT A BOUNDARY SURVEY"

BEARINGS ARE BASED ON THE
 W. LINE, NW 1/4, SEC. 28-24-28
 AS BEING N 00°00'15" W



SURVEYING AND
 MAPPING DEPARTMENT
 P.O.B. 10000
 LAKE BUENA VISTA
 FL 32830-1000
 PHONE (407)560-7118
 FAX (407)560-7869

FILING AREA LAKE BUENA VISTA - WESTSIDE	DATE: 12/9/15
PROJECT NAME D-STREET	SCALE 1"=25'
SURVEY TYPE SKETCH OF DESCRIPTION	DRAWN BY: AK
COMMENTS NOTICE OF COMMENCEMENT	FILENAME: 09ak15199

Permit Number:
Folio/Parcel Identification Number:
Prepared by and Return to:
Walt Disney World Resort - FAM
Attn: Jennifer Giambrone
P.O. Box 10000
Lake Buena Vista, FL 32830-1000

DOCH 20150648027 B: 11028 P: 1000
12/15/2015 12:49:58 PM Page 1 of 2
Rec Fee: \$18.50
Martha O. Haynie, Comptroller
Orange County, FL
MB - Ret To: WALT DISNEY WORLD RESORT



NOTICE OF COMMENCEMENT

State of Florida, County of Orange


The undersigned hereby gives notice that improvement will be made to certain real property, and in accordance with Chapter 713, Florida Statutes, the following information is provided in this Notice of Commencement.

1. **Description of property** (legal description of the property, & street address if available)
See Attached
2. **General description of improvement**
General Construction
3. **Owner information of Lessee information if the Lessee contracted for the improvement**
Name: Walt Disney World Resort
Address: P.O. Box 10000, Lake Buena Vista, FL 32830
Interest in Property: Owner
Name & address of fee simple titleholder (if different from Owner listed above)
Name:
Address:
4. **Contractor**
Name: Lo Temp Engineering Telephone Number: 407-654-4055
Address: 1001 Crown Park Circle, Winter Garden, FL 34787
5. **Surety** (if applicable, a copy of the payment bond is attached)
Name: Telephone Number:
Address: Amount of Bond \$
6. **Lender**
Name: Telephone Number:
Address:
7. **Persons within the State of Florida designated by Owner upon whom notices or other documents may be served as provided by Section 713.13(1)(b), Florida Statutes.**
Name: Judy Wells, Facility Asset Management (FAM) Telephone Number: (407) 939-4631
Address: P.O. Box 10000, Lake Buena Vista, Florida 32830-1000
8. **In addition to himself or herself, Owner designates the following to receive a copy of the Lienor's Notice as provided by Section 713.13(1)(b), Florida Statutes.**
Name: Jennifer Giambrone Telephone Number: (407)560-1711
Address: P.O. Box 10000, Lake Buena Vista, Florida 32830-1000
9. **Expiration date of notice of commencement**
(the expiration date may not be before the completion of construction and final payment to the contractor, but will be 1 year from the date of recording unless a different date is specified)

Feb 26, 2016

WARNING TO OWNER: ANY PAYMENTS MADE BY THE OWNER AFTER THE EXPIRATION OF THE NOTICE OF COMMENCEMENT ARE CONSIDERED IMPROPER PAYMENTS UNDER CHAPTER 713, PART I, SECTION 713.13, FLORIDA STATUTES, AND CAN RESULT IN YOUR PAYMENT TWICE FOR IMPROVEMENTS TO YOUR PROPERTY. A NOTICE OF COMMENCEMENT MUST BE RECORDED AND POSTED ON THE JOB SITE BEFORE THE FIRST INSPECTION. IF YOU INTEND TO OBTAIN FINANCING, CONSULT WITH YOUR LENDER OR AN ATTORNEY BEFORE COMMENCING WORK OR RECORDING YOUR NOTICE OF COMMENCEMENT.

Under penalty for perjury, I declare that I have read the foregoing notice of commencement and that the facts stated in it are true to the best of my knowledge and belief.

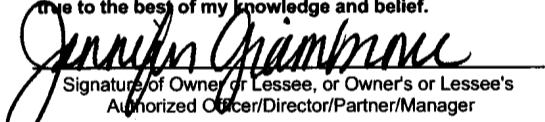
Signature of Owner or Lessee, or Owner's or Lessee's
Authorized Officer/Director/Partner/Manager

Jennifer Giambrone / Planner / FAM
Signatory's Printed Name/Title/Office

The foregoing instrument was acknowledged before me this

14th

day of

Dec 2015
month/year

by Jennifer Giambrone

as _____
Type of authority, e.g., officer, trustee, attorney in fact


for _____
Name of party on behalf of whom instrument was executed

Signature of Notary Public - State of Florida

Print, type, or stamp name of Notary Public

Personally known OR Produced ID _____



Type of ID Produced _____

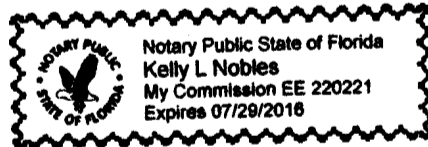

LAND DESCRIPTION: LEANING PALMS

A parcel of land lying in Section 29, Township 24 South, Range 28 East, Orange County, Florida, and being more particularly described as follows:


Commence at the Southeast corner of said Section 29, run along the South line of the Southeast 1/4 of said Section 29, N 89°50'34" W, 1408.82 feet; thence N 00°00'00" E, 984.07 feet to the Point of Beginning; thence N 27°29'01" W, 85.37 feet; thence N 62°02'20" E, 108.76 feet; thence S 26°00'55" E, 84.70 feet; thence S 61°38'58" W, 106.59 feet to the Point of Beginning, containing 9152 square feet, more or less.

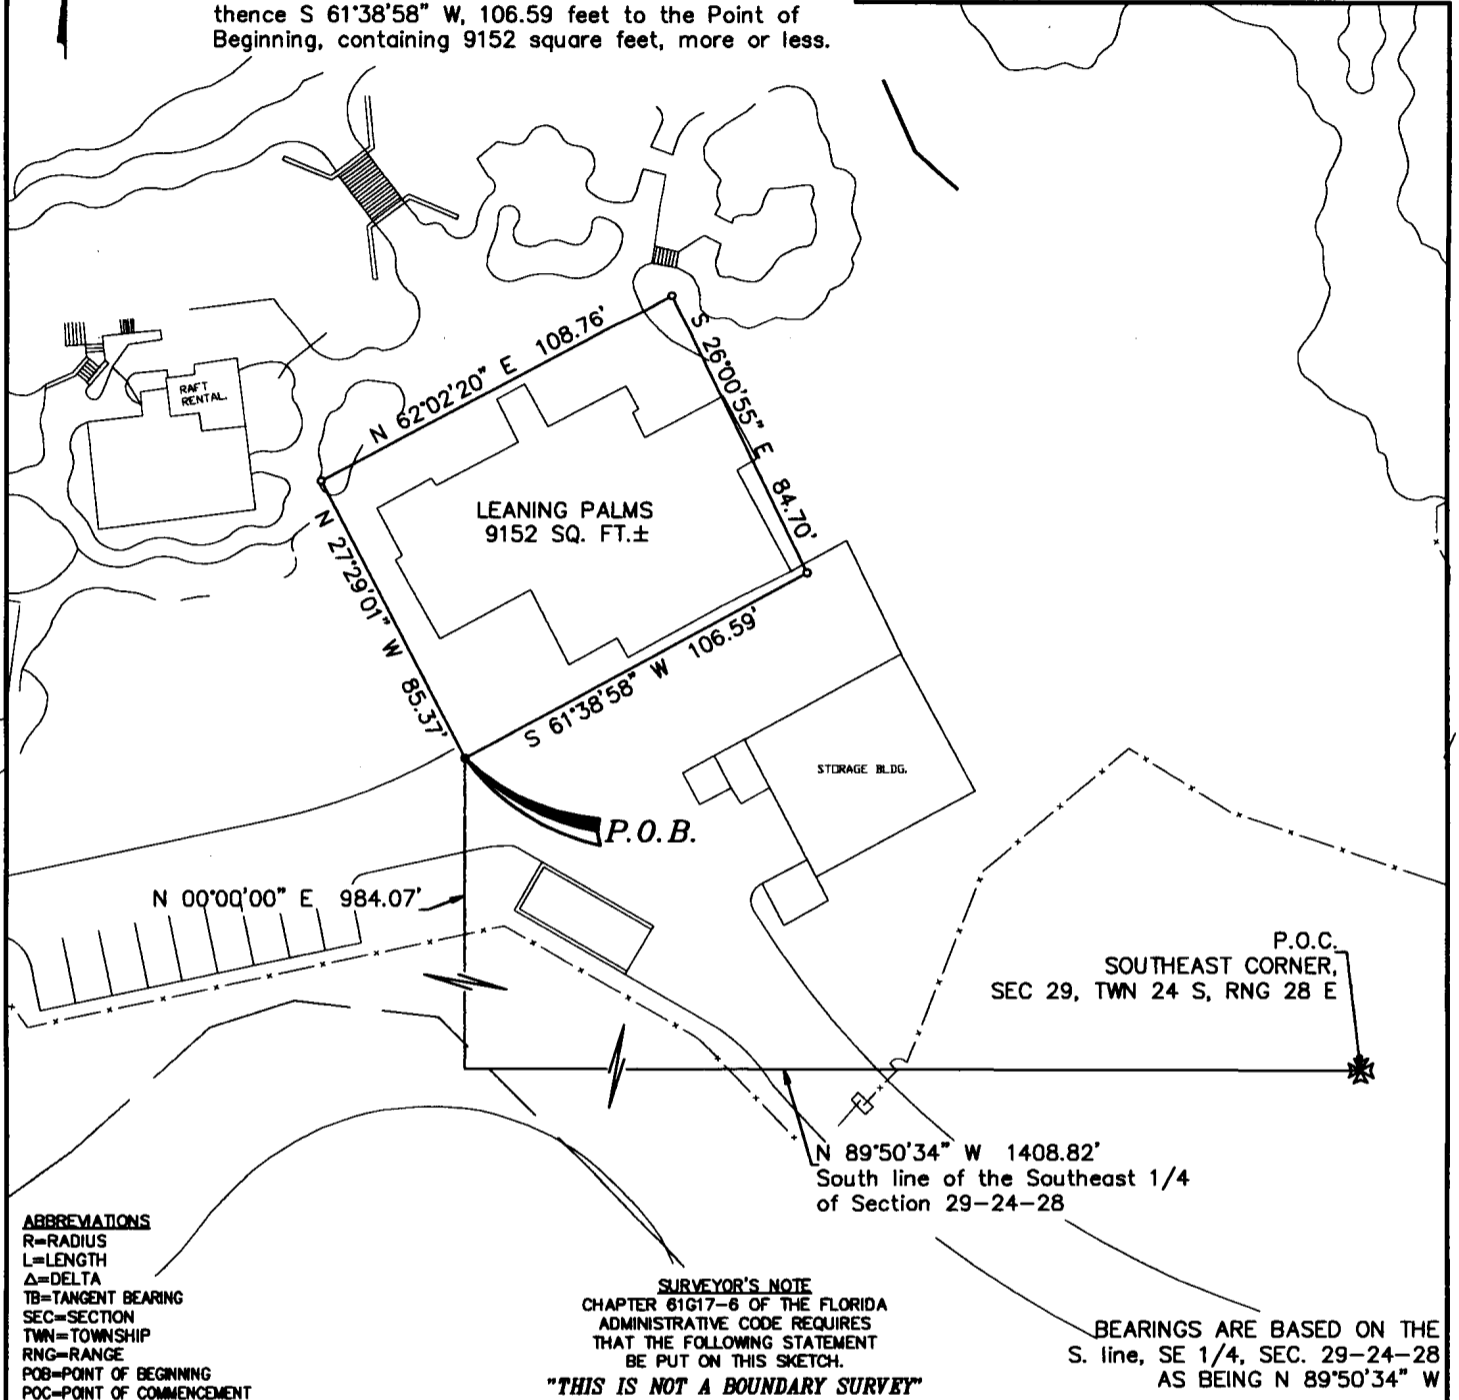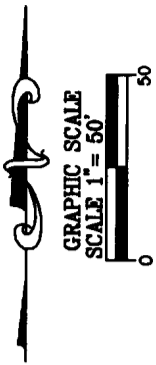

- ABBREVIATIONS**
 R=RADIUS
 L=LENGTH
 Δ=DELTA
 TB=TANGENT BEARING
 SEC=SECTION
 TWN=TOWNSHIP
 RNG=RANGE
 POB=POINT OF BEGINNING
 POC=POINT OF COMMENCEMENT

SURVEYOR'S NOTE
 CHAPTER 61G17-6 OF THE FLORIDA
 ADMINISTRATIVE CODE REQUIRES
 THAT THE FOLLOWING STATEMENT
 BE PUT ON THIS SKETCH.
"THIS IS NOT A BOUNDARY SURVEY"

BEARINGS ARE BASED ON THE
 S. line, SE 1/4, SEC. 29-24-28
 AS BEING N 89°50'34" W

	SURVEYING AND MAPPING DEPARTMENT P.O.B. 10000 LAKE BUENA VISTA FL. 32830-1000 PHONE (407)560-7118 FAX (407)560-7896	PROJECT AREA	LAKE BUENA VISTA - TYPHOON LAGOON	DATE:	05/04/11
		UNIT NAME	LEANING PALMS	SCALE	1" = 50'
		SHEET TITLE	SKETCH OF DESCRIPTION	DRAWN BY:	MF
		COMMENTS	NOTICE OF COMMENCEMENT	FILENAME:	09mf05014

Permit Number:
Folio/Parcel Identification Number:
Prepared by and Return to:
Walt Disney World Resort - FAM
Attn: Jennifer Giambrone
P.O. Box 10000
Lake Buena Vista, FL 32830-1000



NOTICE OF COMMENCEMENT

State of Florida, County of Orange

The undersigned hereby gives notice that improvement will be made to certain real property, and in accordance with Chapter 713, Florida Statutes, the following information is provided in this Notice of Commencement.

- 1. **Description of property** (legal description of the property, & street address if available)
See Attached

- 2. **General description of improvement**
General Construction

- 3. **Owner information of Lessee information if the Lessee contracted for the improvement**
Name: Walt Disney World Resort
Address: P.O. Box 10000, Lake Buena Vista, FL 32830
Interest in Property: Owner
Name & address of fee simple titleholder (if different from Owner listed above)
Name:
Address:

- 4. **Contractor**
Name: Haines City Fire Extinguisher Telephone Number: 800-294-3473
Address: P.O. Box 425, HAINES CITY, FL 33845

- 5. **Surety** (if applicable, a copy of the payment bond is attached)
Name: Telephone Number:
Address: Amount of Bond \$

- 6. **Lender**
Name: Telephone Number:
Address:

- 7. **Persons within the State of Florida designated by Owner upon whom notices or other documents may be served as provided by Section 713.13(1)(b), Florida Statutes.**
Name: Judy Wells, Facility Asset Management (FAM) Telephone Number: (407) 939-4631
Address: P.O. Box 10000, Lake Buena Vista, Florida 32830-1000

- 8. **In addition to himself or herself, Owner designates the following to receive a copy of the Lienor's Notice as provided by Section 713.13(1)(b), Florida Statutes.**
Name: Jennifer Giambrone Telephone Number: (407)560-1711
Address: P.O. Box 10000, Lake Buena Vista, Florida 32830-1000

- 9. **Expiration date of notice of commencement**
(the expiration date may not be before the completion of construction and final payment to the contractor, but will be 1 year from the date of recording unless a different date is specified)

Feb 26, 2016

WARNING TO OWNER: ANY PAYMENTS MADE BY THE OWNER AFTER THE EXPIRATION OF THE NOTICE OF COMMENCEMENT ARE CONSIDERED IMPROPER PAYMENTS UNDER CHAPTER 713, PART I, SECTION 713.13, FLORIDA STATUTES, AND CAN RESULT IN YOUR PAYMENT TWICE FOR IMPROVEMENTS TO YOUR PROPERTY. A NOTICE OF COMMENCEMENT MUST BE RECORDED AND POSTED ON THE JOB SITE BEFORE THE FIRST INSPECTION. IF YOU INTEND TO OBTAIN FINANCING, CONSULT WITH YOUR LENDER OR AN ATTORNEY BEFORE COMMENCING WORK OR RECORDING YOUR NOTICE OF COMMENCEMENT.

Under penalty of perjury, I declare that I have read the foregoing notice of commencement and that the facts stated in it are true to the best of my knowledge and belief.

Signature of Owner or Lessee, or Owner's or Lessee's Authorized Officer/Director/Partner/Manager

Jennifer Giambrone/Planner/FAM
Signatory's Printed Name/Title/Office

The foregoing instrument was acknowledged before me this 14th day of Dec 2015, by Jennifer Giambrone
month/year


as Authorized Signatory
Type of authority e.g., officer, trustee, attorney in fact

Signature of Notary Public - State of Florida

for Walt Disney World Resort
Name of party on behalf of whom instrument was executed

Print, type, or stamp name of Notary Public

Personally known OR Produced ID _____
Type of ID Produced _____

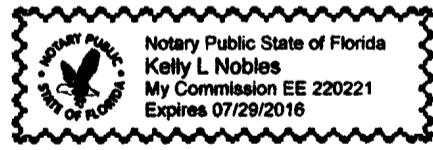


LAND DESCRIPTION: LEANING PALMS

A parcel of land lying in Section 29, Township 24 South, Range 28 East, Orange County, Florida, and being more particularly described as follows:

Commence at the Southeast corner of said Section 29, run along the South line of the Southeast 1/4 of said Section 29, N 89°50'34" W, 1408.82 feet; thence N 00°00'00" E, 984.07 feet to the Point of Beginning; thence N 27°29'01" W, 85.37 feet; thence N 62°02'20" E, 108.76 feet; thence S 26°00'55" E, 84.70 feet; thence S 61°38'58" W, 106.59 feet to the Point of Beginning, containing 9152 square feet, more or less.

GRAPHIC SCALE
SCALE 1" = 50'

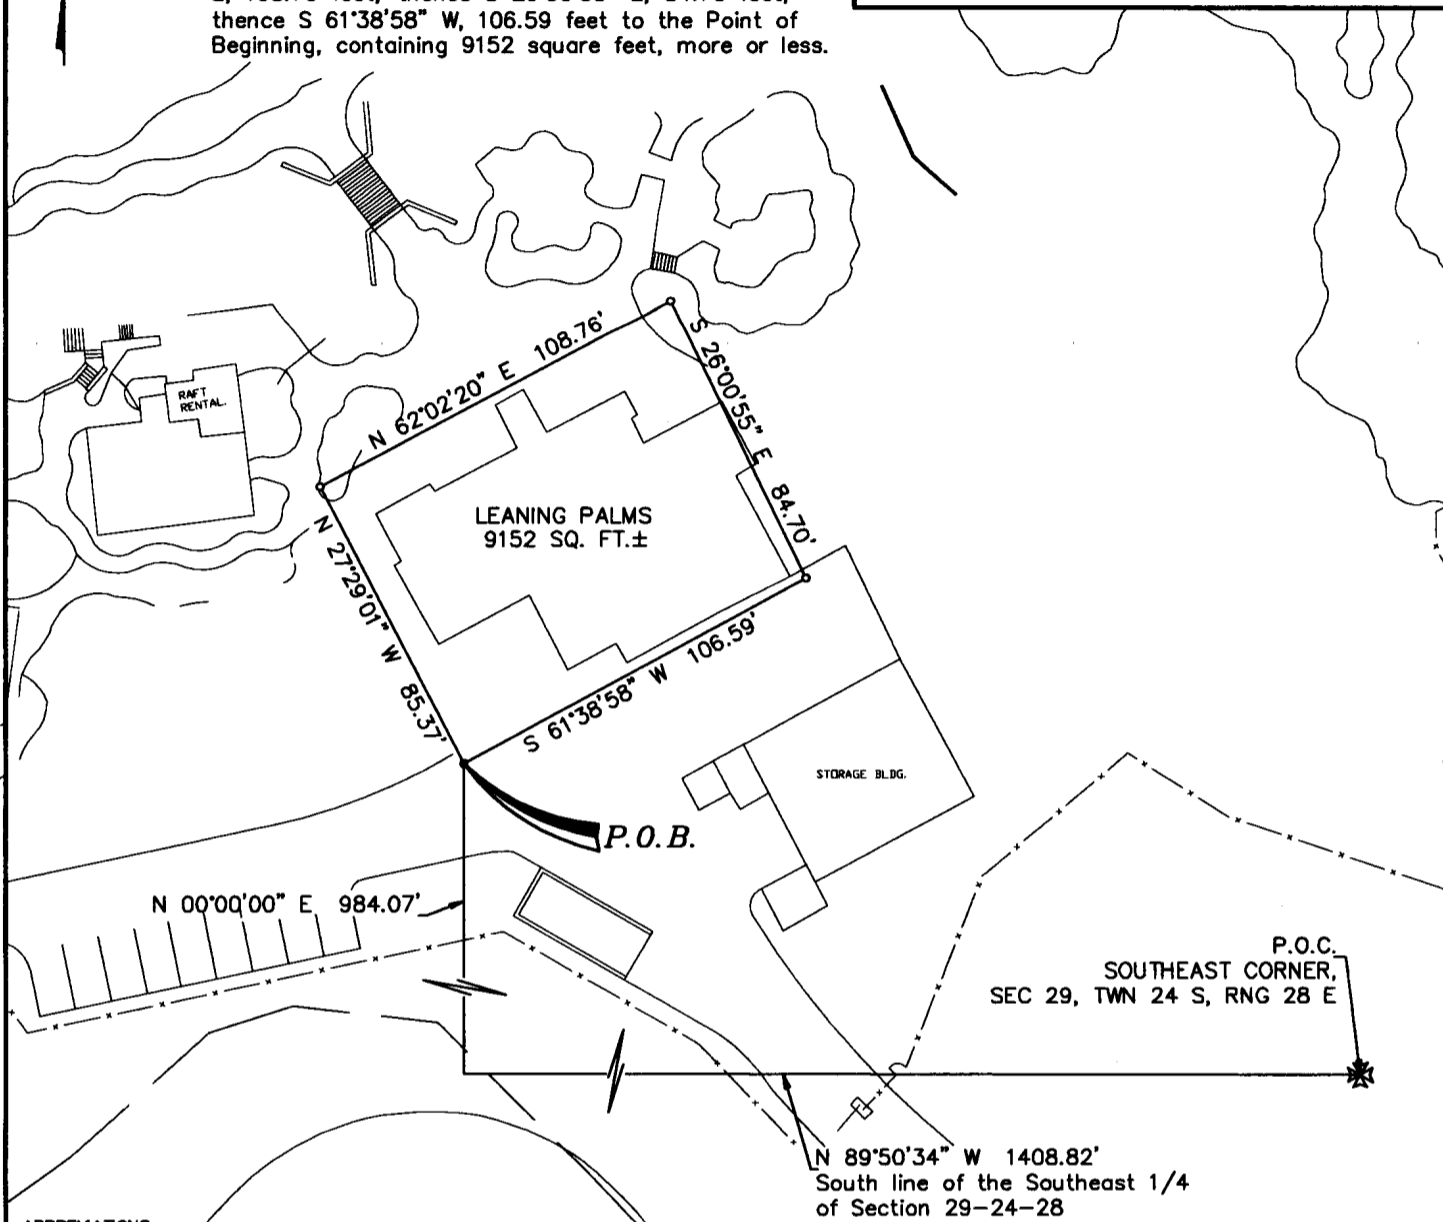


ABBREVIATIONS
 R=RADIUS
 L=LENGTH
 Δ=DELTA
 TB=TANGENT BEARING
 SEC=SECTION
 TWN=TOWNSHIP
 RNG=RANGE
 POB=POINT OF BEGINNING
 POC=POINT OF COMMENCEMENT

SURVEYOR'S NOTE
 CHAPTER 61G17-6 OF THE FLORIDA
 ADMINISTRATIVE CODE REQUIRES
 THAT THE FOLLOWING STATEMENT
 BE PUT ON THIS SKETCH.

"THIS IS NOT A BOUNDARY SURVEY"

BEARINGS ARE BASED ON THE
 S. line, SE 1/4, SEC. 29-24-28
 AS BEING N 89°50'34" W

 <p>ACES SURVEYING AND MAPPING DEPARTMENT P.O.B. 10000 LAKE BUENA VISTA FL. 32830-1000 PHONE (407)560-7118 FAX (407)560-7896</p>	PROJECT AREA	LAKE BUENA VISTA - TYPHOON LAGOON	DATE:	05/04/11
	UNIT NAME	LEANING PALMS	SCALE	1" = 50'
	SHEET TITLE	SKETCH OF DESCRIPTION	DRAWN BY:	MF
	COMMENTS	NOTICE OF COMMENCEMENT	FILENAME:	09mf05014

Permit Number:
Folio/Parcel Identification Number:
Prepared by and Return to:
Walt Disney World Resort - FAM
Attn: Cynthia Reese
P.O. Box 10000
Lake Buena Vista, FL 32830-1000

DOCH 20150648029 B: 11028 P: 1004
12/15/2015 12:49:58 PM Page 1 of 2
Rec Fee: \$18.50
Martha O. Haynie, Comptroller
Orange County, FL
MB - Ret To: WALT DISNEY WORLD RESORT



NOTICE OF COMMENCEMENT

State of Florida, County of Orange

The undersigned hereby gives notice that improvement will be made to certain real property, and in accordance with Chapter 713, Florida Statutes, the following information is provided in this Notice of Commencement.

1. **Description of property** (legal description of the property, & street address if available)
Please see attached legal description.
2. **General description of improvement**
Electrical
3. **Owner information of Lessee information if the Lessee contracted for the improvement**
Name: Walt Disney World Resort
Address: P.O. Box 10000, Lake Buena Vista, FL 32830
Interest in Property: Owner
Name & address of fee simple titleholder (if different from Owner listed above)
Name:
Address:
4. **Contractor**
Name: Maddox Electric Co Inc DBA ERMCO of Telephone Number: (407) 934-8084
Address: P.O. Box 22164, Lake Buena Vista, FL 32830
5. **Surety** (if applicable, a copy of the payment bond is attached)
Name: Telephone Number:
Address: Amount of Bond \$
6. **Lender**
Name: Telephone Number:
Address:
7. **Persons within the State of Florida designated by Owner upon whom notices or other documents may be served as provided by Section 713.13(1)(b), Florida Statutes.**
Name: Judy Wells, Facility Asset Management (FAM) Telephone Number: (407) 939-4631
Address: P.O. Box 10000, Lake Buena Vista, Florida 32830-1000
8. **In addition to himself or herself, Owner designates the following to receive a copy of the Lienor's Notice as provided by Section 713.13(1)(b), Florida Statutes.**
Name: Cynthia Reese Telephone Number: 407-939-4808
Address: P.O. Box 10000, Lake Buena Vista, Florida 32830-1000
9. **Expiration date of notice of commencement**
(the expiration date may not be before the completion of construction and final payment to the contractor, but will be 1 year from the date of recording unless a different date is specified)

Apr 29, 2016

WARNING TO OWNER: ANY PAYMENTS MADE BY THE OWNER AFTER THE EXPIRATION OF THE NOTICE OF COMMENCEMENT ARE CONSIDERED IMPROPER PAYMENTS UNDER CHAPTER 713, PART I, SECTION 713.13, FLORIDA STATUTES, AND CAN RESULT IN YOUR PAYMENT TWICE FOR IMPROVEMENTS TO YOUR PROPERTY. A NOTICE OF COMMENCEMENT MUST BE RECORDED AND POSTED ON THE JOB SITE BEFORE THE FIRST INSPECTION. IF YOU INTEND TO OBTAIN FINANCING, CONSULT WITH YOUR LENDER OR AN ATTORNEY BEFORE COMMENCING WORK OR RECORDING YOUR NOTICE OF COMMENCEMENT.

Under penalty of perjury, I declare that I have read the foregoing notice of commencement and that the facts stated in it are true to the best of my knowledge and belief.

Cynthia Reese
Signature of Owner or Lessee, or Owner's or Lessee's
Authorized Officer/Director/Partner/Manager

Cynthia Reese/FAM/Attorney
Signatory's Printed Name/Title/Office

The foregoing instrument was acknowledged before me this 14th day of Dec 2015, by Cynthia Reese

14th day of Dec 2015, by Cynthia Reese
month/year

as Authorized Signatory
Type of authority, e.g., officer, trustee, attorney in fact


for Walt Disney World Resort
Name of party on behalf of whom instrument was executed


[Signature]
Signature of Notary Public - State of Florida

Print, type, or stamp name of Notary Public

Personally known OR Produced ID

Type of ID Produced _____

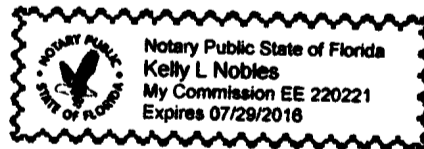

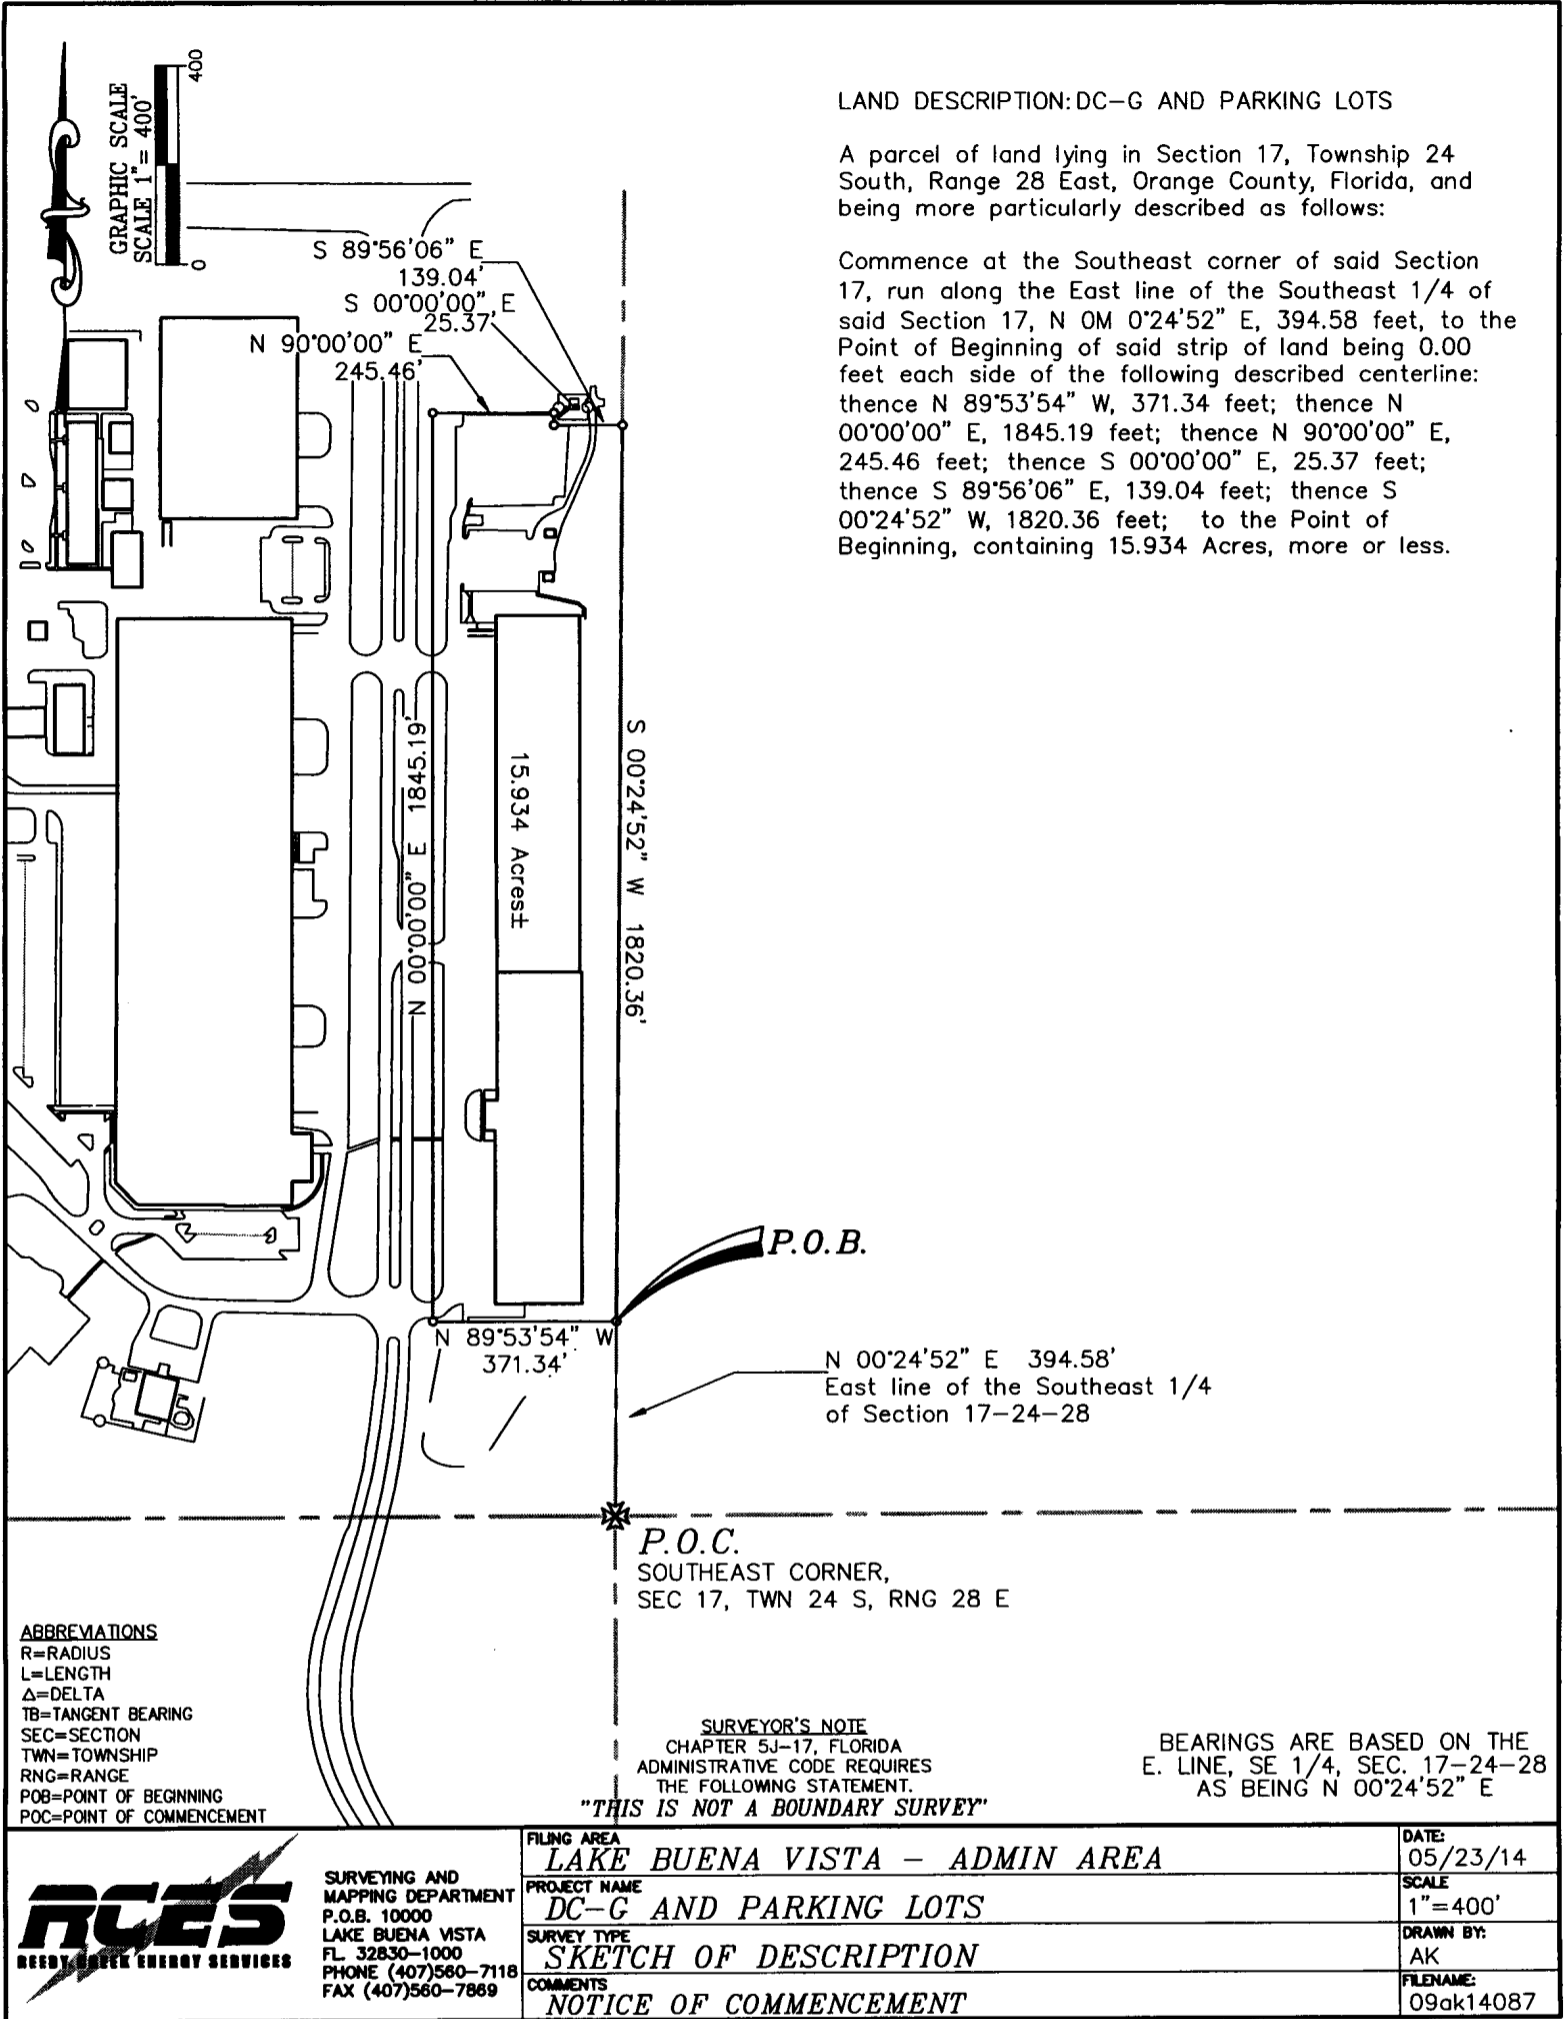

LAND DESCRIPTION: DC-G AND PARKING LOTS

A parcel of land lying in Section 17, Township 24 South, Range 28 East, Orange County, Florida, and being more particularly described as follows:


Commence at the Southeast corner of said Section 17, run along the East line of the Southeast 1/4 of said Section 17, N 00°24'52" E, 394.58 feet, to the Point of Beginning of said strip of land being 0.00 feet each side of the following described centerline: thence N 89°53'54" W, 371.34 feet; thence N 00°00'00" E, 1845.19 feet; thence N 90°00'00" E, 245.46 feet; thence S 00°00'00" E, 25.37 feet; thence S 89°56'06" E, 139.04 feet; thence S 00°24'52" W, 1820.36 feet; to the Point of Beginning, containing 15.934 Acres, more or less.

ABBREVIATIONS
 R=RADIUS
 L=LENGTH
 Δ=DELTA
 TB=TANGENT BEARING
 SEC=SECTION
 TWN=TOWNSHIP
 RNG=RANGE
 POB=POINT OF BEGINNING
 POC=POINT OF COMMENCEMENT

SURVEYOR'S NOTE
 CHAPTER 5J-17, FLORIDA
 ADMINISTRATIVE CODE REQUIRES
 THE FOLLOWING STATEMENT.

"THIS IS NOT A BOUNDARY SURVEY"

BEARINGS ARE BASED ON THE
 E. LINE, SE 1/4, SEC. 17-24-28
 AS BEING N 00°24'52" E

 <p>RCES READY WHEN ENERGY SERVICES</p>	SURVEYING AND MAPPING DEPARTMENT P.O.B. 10000 LAKE BUENA VISTA FL 32830-1000 PHONE (407)560-7118 FAX (407)560-7869	FILING AREA LAKE BUENA VISTA - ADMIN AREA	DATE: 05/23/14
		PROJECT NAME DC-G AND PARKING LOTS	SCALE 1"=400'
		SURVEY TYPE SKETCH OF DESCRIPTION	DRAWN BY: AK
		COMMENTS NOTICE OF COMMENCEMENT	FILENAME: 09ak14087

Permit number:
Folio/Parcel Identification Number:
Prepared by and Return to:
Walt Disney World Resort - FAM
Attn: Brad Lunte
P.O. Box 10000
Lake Buena Vista, FL 32830-1000

DOC# 20150648030 B: 11028 P: 1006
12/15/2015 12:49:58 PM Page 1 of 2
Rec Fee: \$18.50
Martha O. Haynie, Comptroller
Orange County, FL
MB - Ret To: WALT DISNEY WORLD RESORT

NOTICE OF COMMENCEMENT



State of Florida, County of Orange

The undersigned hereby gives notice that improvement will be made to certain real property, and in accordance with Chapter 713, Florida Statutes, the following information is provided in this Notice of Commencement.

1. **Description of property** (legal description of the property, & street address if available)
See the attached legal description
2. **General description of improvement**
Electrical
3. **Owner information of Lessee information if the Lessee contracted for the improvement**
Name: Walt Disney World Resort
Address: P.O. Box 10000, Lake Buena Vista, FL 32830
Interest in Property: Owner
Name & address of fee simple titleholder (if different from Owner listed above)
Name:
Address:
4. **Contractor**
Name: Maddox Electric Co Inc DBA ERMCO of Telephone Number: (407) 934-8084
Address: P.O. Box 22164, Lake Buena Vista, FL 32830
5. **Surety** (if applicable, a copy of the payment bond is attached)
Name: Telephone Number:
Address: Amount of Bond \$
6. **Lender**
Name: Telephone Number:
Address:
7. **Persons within the State of Florida designated by Owner upon whom notices or other documents may be served as provided by Section 713.13(1)(b), Florida Statutes.**
Name: Judy Wells, Facility Asset Management (FAM) Telephone Number: (407) 939-4631
Address: P.O. Box 10000, Lake Buena Vista, Florida 32830-1000
8. **In addition to himself or herself, Owner designates the following to receive a copy of the Lienor's Notice as provided by Section 713.13(1)(b), Florida Statutes.**
Name: Brad Lunte Telephone Number: (407)560-5324
Address: P.O. Box 10000, Lake Buena Vista, Florida 32830-1000
9. **Expiration date of notice of commencement**
(the expiration date may not be before the completion of construction and final payment to the contractor, but will be 1 year from the date of recording unless a different date is specified)

Apr 29, 2016

WARNING TO OWNER: ANY PAYMENTS MADE BY THE OWNER AFTER THE EXPIRATION OF THE NOTICE OF COMMENCEMENT ARE CONSIDERED IMPROPER PAYMENTS UNDER CHAPTER 713, PART I, SECTION 713.13, FLORIDA STATUTES, AND CAN RESULT IN YOUR PAYMENT TWICE FOR IMPROVEMENTS TO YOUR PROPERTY. A NOTICE OF COMMENCEMENT MUST BE RECORDED AND POSTED ON THE JOB SITE BEFORE THE FIRST INSPECTION. IF YOU INTEND TO OBTAIN FINANCING, CONSULT WITH YOUR LENDER OR AN ATTORNEY BEFORE COMMENCING WORK OR RECORDING YOUR NOTICE OF COMMENCEMENT.


Under penalty of perjury, I declare that I have read the foregoing notice of commencement and that the facts stated in it are true to the best of my knowledge and belief.


Signature of Owner or Lessee, or Owner's or Lessee's Authorized Officer/Director/Partner/Manager
Signature:
Signatory's Printed Name/Title/Office: Brad Lunte / PMA / FAM
The foregoing instrument was acknowledged before me this 14th day of Dec 2015, by Brad Lunte
month/year

as Authorized Signatory for Walt Disney World Resort
Type of authority, e.g., officer, trustee, attorney in fact Name of party on behalf of whom instrument was executed
Signature of Notary Public - State of Florida
Print, type, or stamp name of Notary Public

Personally known OR Produced ID

Type of ID Produced _____

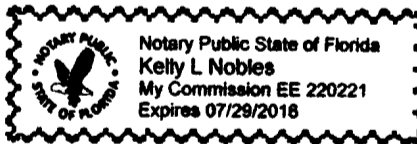

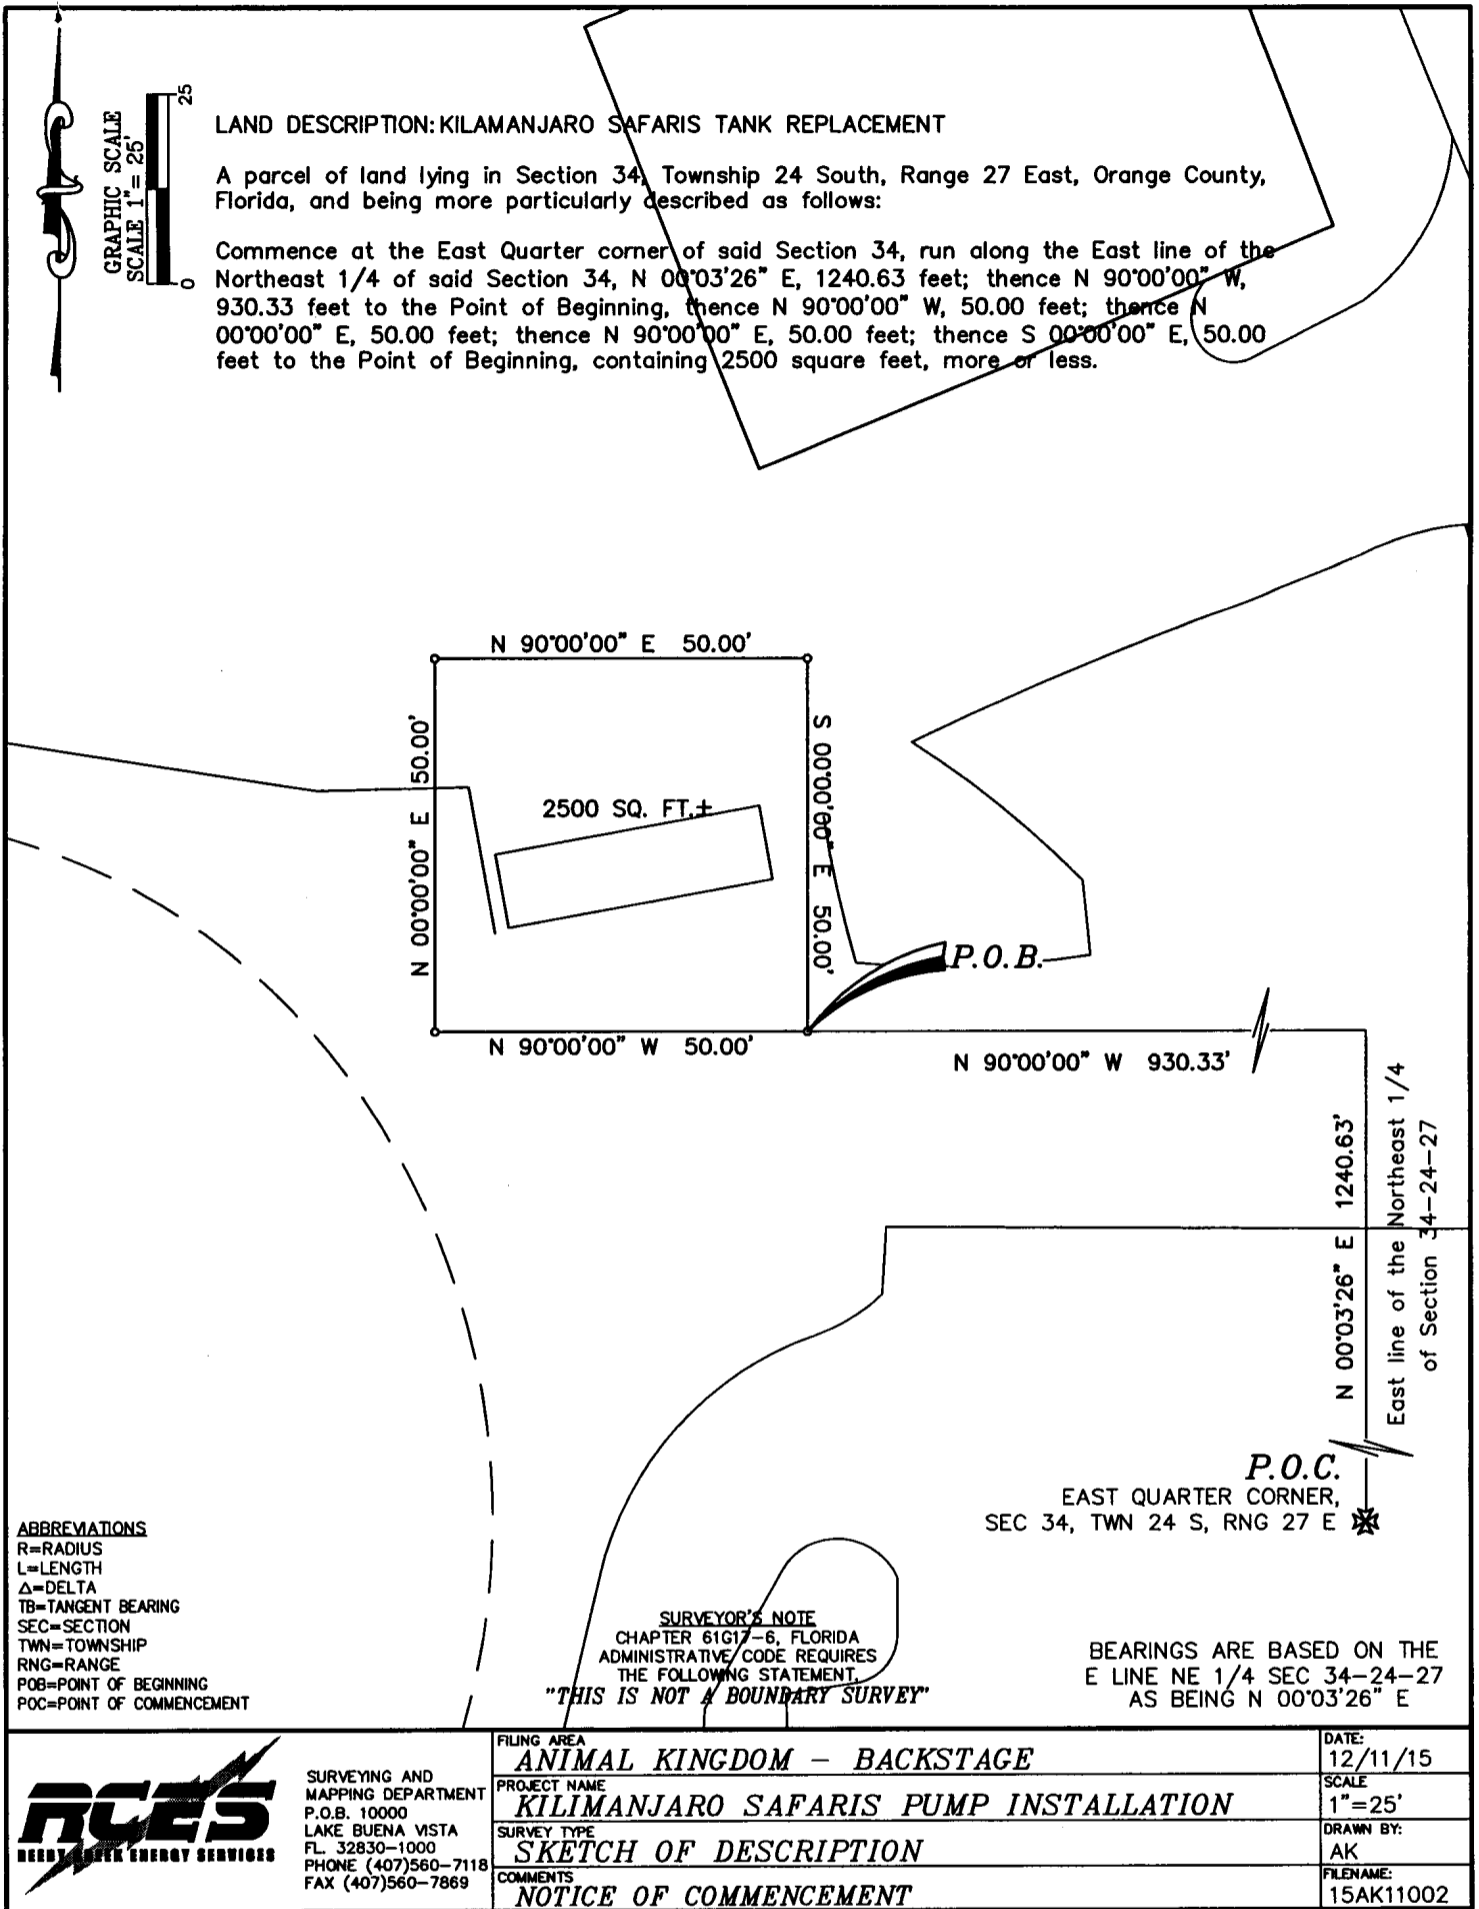

LAND DESCRIPTION: KILIMANJARO SAFARIS TANK REPLACEMENT

A parcel of land lying in Section 34, Township 24 South, Range 27 East, Orange County, Florida, and being more particularly described as follows:

Commence at the East Quarter corner of said Section 34, run along the East line of the Northeast 1/4 of said Section 34, N 00°03'26" E, 1240.63 feet; thence N 90°00'00" W, 930.33 feet to the Point of Beginning, thence N 90°00'00" W, 50.00 feet; thence N 00°00'00" E, 50.00 feet; thence N 90°00'00" E, 50.00 feet; thence S 00°00'00" E, 50.00 feet to the Point of Beginning, containing 2500 square feet, more or less.



- ABBREVIATIONS**
 R=RADIUS
 L=LENGTH
 Δ=DELTA
 TB=TANGENT BEARING
 SEC=SECTION
 TWN=TOWNSHIP
 RNG=RANGE
 POB=POINT OF BEGINNING
 POC=POINT OF COMMENCEMENT

SURVEYOR'S NOTE
 CHAPTER 61G17-6, FLORIDA
 ADMINISTRATIVE/CODE REQUIRES
 THE FOLLOWING STATEMENT:
"THIS IS NOT A BOUNDARY SURVEY"

P.O.C.
 EAST QUARTER CORNER,
 SEC 34, TWN 24 S, RNG 27 E *

BEARINGS ARE BASED ON THE
 E LINE NE 1/4 SEC 34-24-27
 AS BEING N 00°03'26" E



SURVEYING AND
 MAPPING DEPARTMENT
 P.O.B. 10000
 LAKE BUENA VISTA
 FL. 32830-1000
 PHONE (407)560-7118
 FAX (407)560-7869

FILING AREA ANIMAL KINGDOM - BACKSTAGE	DATE: 12/11/15
PROJECT NAME KILIMANJARO SAFARIS PUMP INSTALLATION	SCALE 1"=25'
SURVEY TYPE SKETCH OF DESCRIPTION	DRAWN BY: AK
COMMENTS NOTICE OF COMMENCEMENT	FILENAME: 15AK11002

Permit Number:
Folio/Parcel Identification Number:
Prepared by and Return to:
Walt Disney World Resort - FAM
Attn: Jon Ruth
P.O. Box 10000
Lake Buena Vista, FL 32830-1000

DOCH 20150648031 B: 11028 P: 1008
12/15/2015 12:49:58 PM Page 1 of 2
Rec Fee: \$18.50
Martha O. Haynie, Comptroller
Orange County, FL
MB - Ret To: WALT DISNEY WORLD RESORT



NOTICE OF COMMENCEMENT

State of Florida, County of Orange

The undersigned hereby gives notice that improvement will be made to certain real property, and in accordance with Chapter 713, Florida Statutes, the following information is provided in this Notice of Commencement.

1. **Description of property** (legal description of the property, & street address if available)
See Attached
2. **General description of improvement**
Roofing
3. **Owner information of Lessee information if the Lessee contracted for the improvement**
Name: Walt Disney World Resort
Address: P.O. Box 10000, Lake Buena Vista, FL 32830
Interest in Property: Owner
Name & address of fee simple titleholder (if different from Owner listed above)
Name:
Address:
4. **Contractor**
Name: Atlas Apex Roofing LLC Telephone Number: 407-859-3797
Address: 281 NE 32nd St, Oakland Park, FL 33334
5. **Surety** (if applicable, a copy of the payment bond is attached)
Name: Telephone Number:
Address: Amount of Bond \$
6. **Lender**
Name: Telephone Number:
Address:
7. **Persons within the State of Florida designated by Owner upon whom notices or other documents may be served as provided by Section 713.13(1)(b), Florida Statutes.**
Name: Judy Wells, Facility Asset Management (FAM) Telephone Number: (407) 939-4631
Address: P.O. Box 10000, Lake Buena Vista, Florida 32830-1000
8. **In addition to himself or herself, Owner designates the following to receive a copy of the Lienor's Notice as provided by Section 713.13(1)(b), Florida Statutes.**
Name: Jon Ruth Telephone Number: (407)828-3159
Address: P.O. Box 10000, Lake Buena Vista, Florida 32830-1000
9. **Expiration date of notice of commencement**
(the expiration date may not be before the completion of construction and final payment to the contractor, but will be 1 year from the date of recording unless a different date is specified)

Sep 23, 2016

WARNING TO OWNER: ANY PAYMENTS MADE BY THE OWNER AFTER THE EXPIRATION OF THE NOTICE OF COMMENCEMENT ARE CONSIDERED IMPROPER PAYMENTS UNDER CHAPTER 713, PART I, SECTION 713.13, FLORIDA STATUTES, AND CAN RESULT IN YOUR PAYMENT TWICE FOR IMPROVEMENTS TO YOUR PROPERTY. A NOTICE OF COMMENCEMENT MUST BE RECORDED AND POSTED ON THE JOB SITE BEFORE THE FIRST INSPECTION. IF YOU INTEND TO OBTAIN FINANCING, CONSULT WITH YOUR LENDER OR AN ATTORNEY BEFORE COMMENCING WORK OR RECORDING YOUR NOTICE OF COMMENCEMENT.

Under penalty of perjury, I declare that I have read the foregoing notice of commencement and that the facts stated in it are true to the best of my knowledge and belief.


J. K. Marshall
Signature of Owner or Lessee, or Owner's or Lessee's
Authorized Officer/Director/Partner/Manager

James K. Marshall FAM Manager
Signatory's Printed Name/Title/Office

The foregoing instrument was acknowledged before me this 10 day of 12/2015, by JK Marshall
month/year

as Bonnie L Craig Authorized Signatory for Walt Disney World Resort
Type of authority, e.g., officer, trustee, attorney in fact Name of party on behalf of whom instrument was executed
Bonnie L Craig
Signature of Notary Public - State of Florida


Print, type, or stamp name of Notary Public

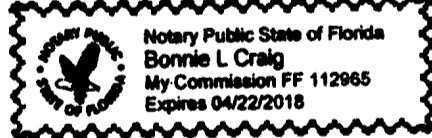

Personally known OR Produced ID

Type of ID Produced _____

P.O.C.
 NORTHWEST CORNER,
 SEC 20, TWN 24 S, RNG 28 E

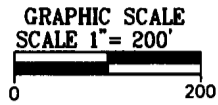

TANGENT TABLE		
LINE#	BEARING	DIST.
L1	S 08° 38' 28" E	98.33
L2	S 08° 32' 05" E	99.55
L3	S 06° 11' 29" E	102.73
L4	N 08° 32' 05" W	99.55
L5	N 10° 00' 45" W	106.21
L6	N 03° 22' 05" W	104.78


LAND DESCRIPTION:

A PARCEL OF LAND LYING IN SECTION 20, TOWNSHIP 24 SOUTH, RANGE 28 EAST, ORANGE COUNTY, FLORIDA, AND BEING MORE PARTICULARLY DESCRIBED AS FOLLOWS:

COMMENCE AT THE NORTHWEST CORNER OF SAID SECTION 20, RUN ALONG THE WEST LINE OF THE NORTHWEST 1/4 OF SAID SECTION 20, S 01°23'24" E, 1351.15 FEET; THENCE N 90°00'00" E, 1930.50 FEET TO THE POINT OF BEGINNING, THENCE N 81°29'52" E, 424.47 FEET; THENCE S 08°38'28" E, 98.33 FEET; THENCE S 75°25'25" W, 156.46 FEET; THENCE S 08°32'05" E, 99.55 FEET; THENCE N 87°52'48" E, 166.31 FEET; THENCE S 06°11'29" E, 102.73 FEET; THENCE S 81°16'56" W, 438.42 FEET; THENCE N 08°32'05" W, 99.55 FEET; THENCE N 76°11'28" E, 154.67 FEET; THENCE N 10°00'45" W, 106.21 FEET; THENCE S 86°18'37" W, 152.97 FEET; THENCE N 03°22'05" W, 104.78 FEET TO THE POINT OF BEGINNING.

CONTAINING 2.517 ACRES, MORE OR LESS.

S 01°23'24" E 1351.15'
 West line of the Northwest 1/4 of Section 20-24-28

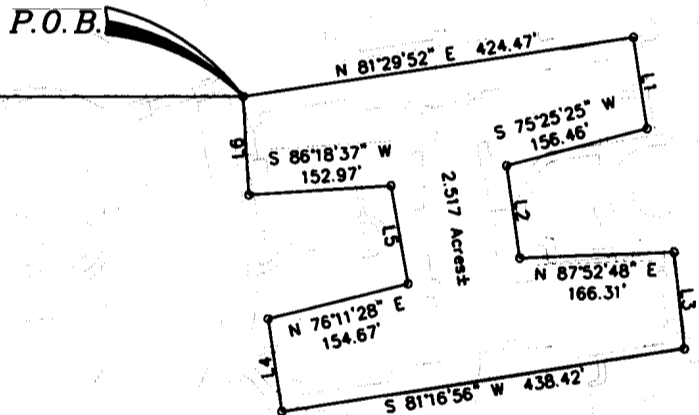

ABBREVIATIONS

- R=RADIUS
- L=LENGTH
- Δ=DELTA
- TB=TANGENT BEARING
- SEC=SECTION
- TWN=TOWNSHIP
- RNG=RANGE
- POB=POINT OF BEGINNING
- POC=POINT OF COMMENCEMENT

SURVEYOR'S NOTE

CHAPTER 61G17-6, FLORIDA ADMINISTRATIVE CODE REQUIRES THE FOLLOWING STATEMENT.

"THIS IS NOT A BOUNDARY SURVEY"

BEARINGS ARE BASED ON THE W LINE, NW 1/4, SEC 20-24-28 AS BEING S 01°23'24" E

	SURVEYING AND MAPPING DEPARTMENT P.O.B. 10000 LAKE BUENA VISTA FL. 32830-1000 PHONE (407)560-7118 FAX (407)560-7869	FILING AREA HOTELS - PORT ORLEANS	DATE: 09/10/15
		PROJECT NAME MAGNOLIA - BUILDING 85	SCALE 1"=200'
		SURVEY TYPE SKETCH OF DESCRIPTION	DRAWN BY: KCV
		COMMENTS NOTICE OF COMMENCEMENT	FILENAME: 04KV11054

Permit Number:
Folio/Parcel Identification Number:
Prepared by and Return to:
Walt Disney World Resort - FAM
Attn: Anne Buchele
P.O. Box 10000
Lake Buena Vista, FL 32830-1000

DOCH 20150648032 B: 11028 P: 1010
12/15/2015 12:49:58 PM Page 1 of 2
Rec Fee: \$18.50
Martha O. Haynie, Comptroller
Orange County, FL
MB - Ret To: WALT DISNEY WORLD RESORT



NOTICE OF COMMENCEMENT

State of Florida, County of Orange

The undersigned hereby gives notice that improvement will be made to certain real property, and in accordance with Chapter 713, Florida Statutes, the following information is provided in this Notice of Commencement.

- 1. **Description of property** (legal description of the property, & street address if available)
See Attached
- 2. **General description of improvement**
Roofing
- 3. **Owner information of Lessee information if the Lessee contracted for the improvement**
Name: Walt Disney World Resort
Address: P.O. Box 10000, Lake Buena Vista, FL 32830
Interest in Property: Owner
Name & address of fee simple titleholder (if different from Owner listed above)
Name:
Address:
- 4. **Contractor**
Name: S&S Tile Roofing Company Telephone Number: (407) 696-4334
Address: 2949 State Road 434, West, Longwood, FL 32779
- 5. **Surety** (if applicable, a copy of the payment bond is attached)
Name: Telephone Number:
Address: Amount of Bond \$
- 6. **Lender**
Name: Telephone Number:
Address:
- 7. **Persons within the State of Florida designated by Owner upon whom notices or other documents may be served as provided by Section 713.13(1)(b), Florida Statutes.**
Name: Judy Wells, Facility Asset Management (FAM) Telephone Number: (407) 939-4631
Address: P.O. Box 10000, Lake Buena Vista, Florida 32830-1000
- 8. **In addition to himself or herself, Owner designates the following to receive a copy of the Lienor's Notice as provided by Section 713.13(1)(b), Florida Statutes.**
Name: Anne Buchele Telephone Number: 407-828-2165
Address: P.O. Box 10000, Lake Buena Vista, Florida 32830-1000
- 9. **Expiration date of notice of commencement**
(the expiration date may not be before the completion of construction and final payment to the contractor, but will be 1 year from the date of recording unless a different date is specified)

Jun 17, 2016

WARNING TO OWNER: ANY PAYMENTS MADE BY THE OWNER AFTER THE EXPIRATION OF THE NOTICE OF COMMENCEMENT ARE CONSIDERED IMPROPER PAYMENTS UNDER CHAPTER 713, PART I, SECTION 713.13, FLORIDA STATUTES, AND CAN RESULT IN YOUR PAYMENT TWICE FOR IMPROVEMENTS TO YOUR PROPERTY. A NOTICE OF COMMENCEMENT MUST BE RECORDED AND POSTED ON THE JOB SITE BEFORE THE FIRST INSPECTION. IF YOU INTEND TO OBTAIN FINANCING, CONSULT WITH YOUR LENDER OR AN ATTORNEY BEFORE COMMENCING WORK OR RECORDING YOUR NOTICE OF COMMENCEMENT.

Under penalty of perjury, I declare that I have read the foregoing notice of commencement and that the facts stated in it are true to the best of my knowledge and belief.

J K Marshall
Signature of Owner or Lessee, or Owner's or Lessee's Authorized Officer/Director/Partner/Manager


James K. Marshall Manager, FAM
Signatory's Printed Name/Title/Office

The foregoing instrument was acknowledged before me this 14 day of 12/2015, by JK Marshall
month/year

as Bonnie L Craig Authorized Signatory
Type of authority, e.g., officer, trustee, attorney in fact
Signature of Notary Public - State of Florida

for Walt Disney World Resort
Name of party on behalf of whom instrument was executed


Personally known OR Produced ID
Type of ID Produced _____

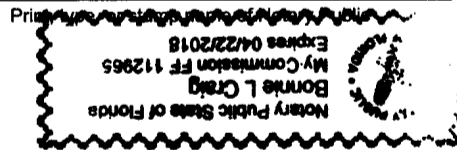

LAND DESCRIPTION: CIRQUE DU SOLIEL

A parcel of land lying in Section 28, Township 24 South, Range 28 East, Orange County, Florida, and being more particularly described as follows:

Commence at the West Quarter corner of said Section 28, run along the West line of the Northwest 1/4 of said Section 28, N 00°00'15" W, 494.13 feet; thence N 90°00'00" E, 306.04 feet to the Point of Beginning, thence N 59°40'32" E, 66.10 feet; thence N 11°18'56" E, 35.89 feet; thence N 76°11'31" E, 40.21 feet; thence N 37°17'55" E, 70.78 feet; thence N 69°17'03" E, 75.97 feet; thence S 68°42'30" E, 87.43 feet; thence S 27°28'25" E, 62.11 feet; thence S 05°52'30" W, 55.68 feet; thence S 43°13'35" W, 72.08 feet; thence S 72°45'12" W, 88.48 feet; thence N 80°30'07" W, 63.60 feet; thence S 82°28'48" W, 34.22 feet; thence N 35°33'05" W, 22.02 feet; thence S 60°38'07" W, 41.96 feet; thence N 36°27'54" W, 70.01 feet; to the Point of Beginning, containing 1.070 Acres, more or less.

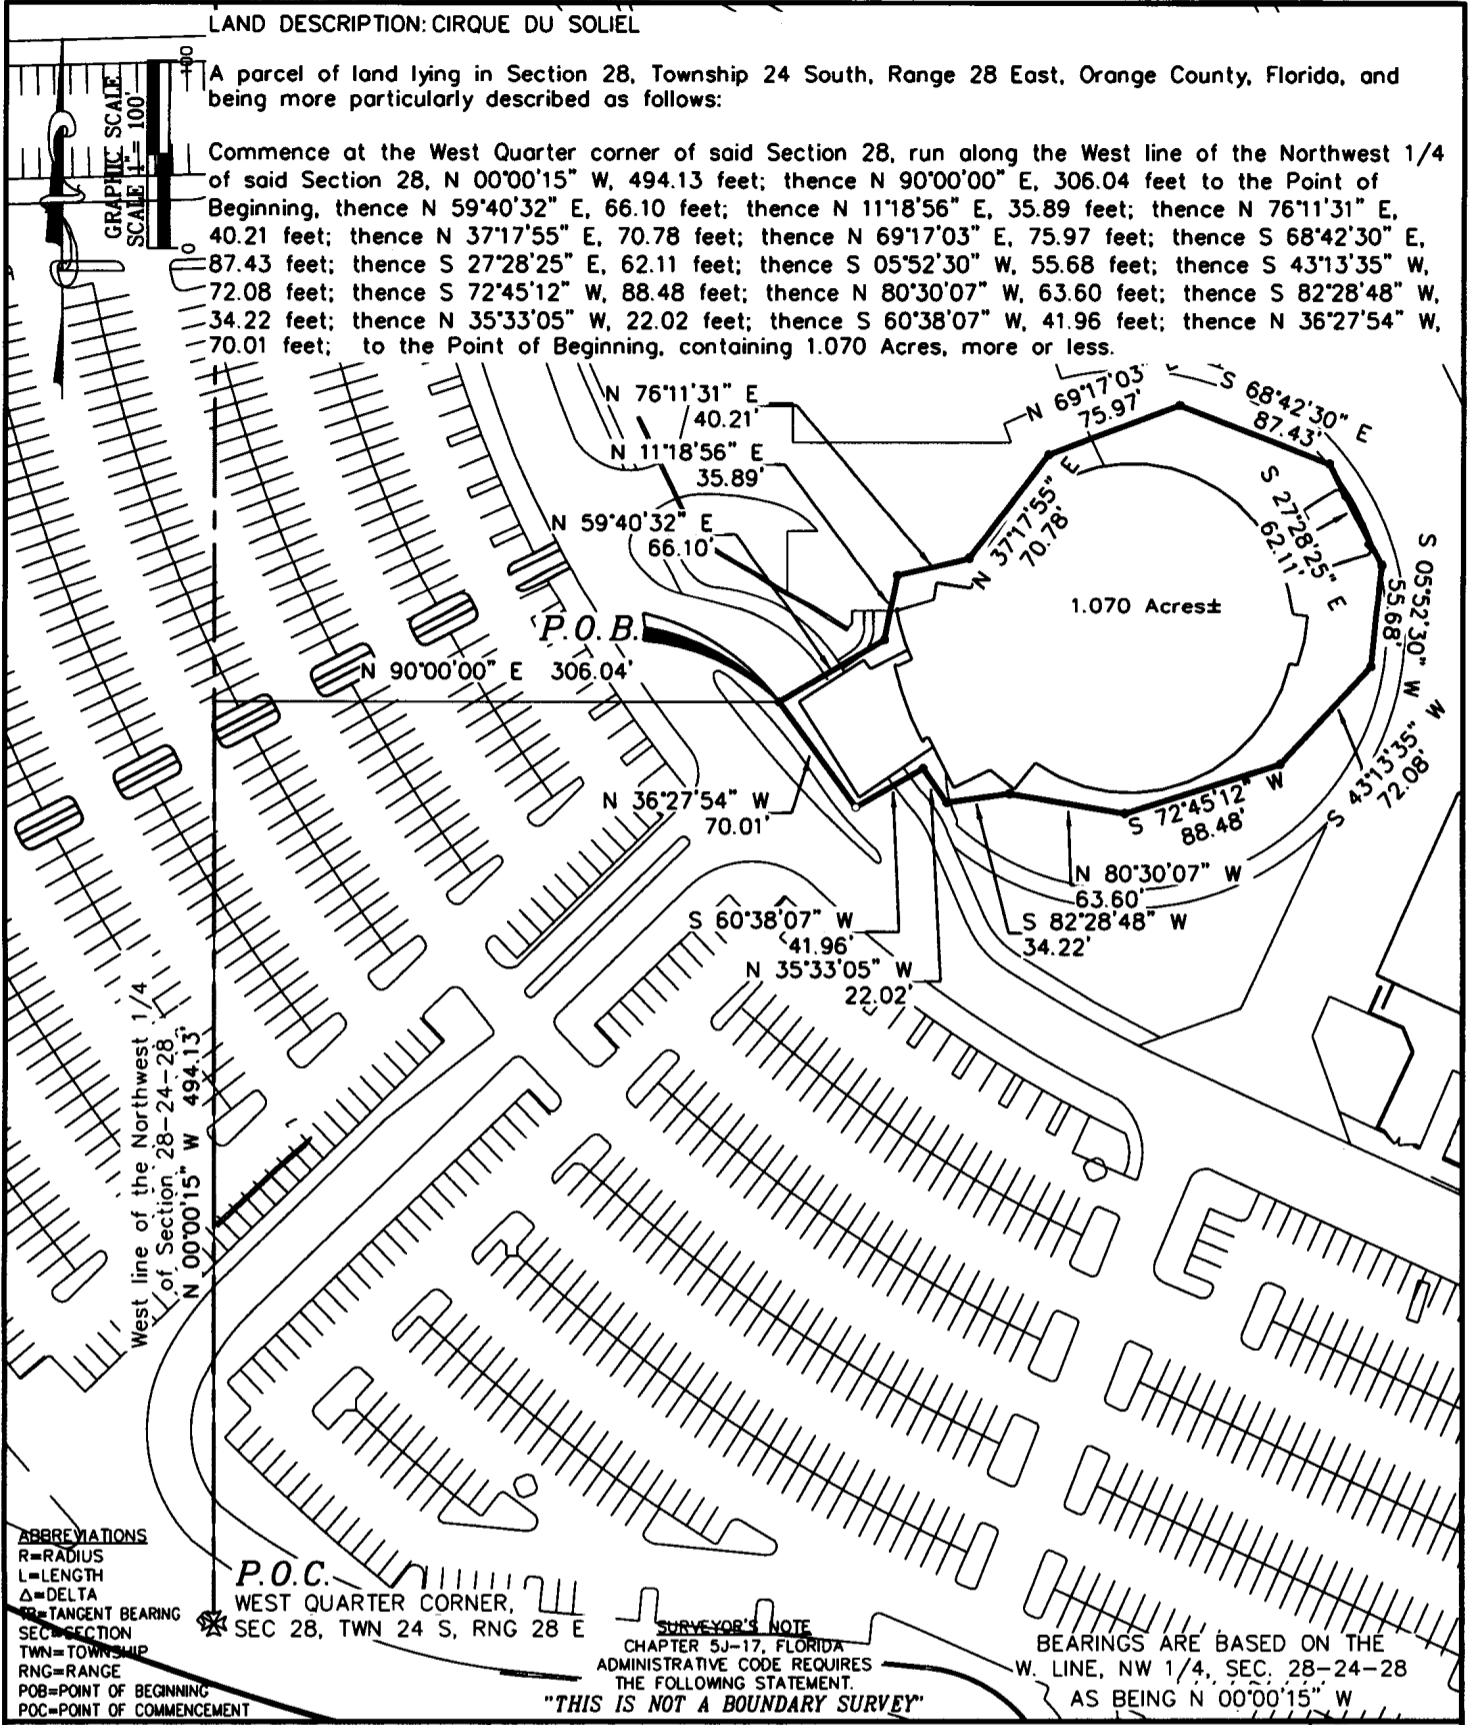


ABBREVIATIONS
 R=RADIUS
 L=LENGTH
 Δ=DELTA
 TB=TANGENT BEARING
 SEC=SECTION
 TWN=TOWNSHIP
 RNG=RANGE
 POB=POINT OF BEGINNING
 POC=POINT OF COMMENCEMENT

P.O.C.
 WEST QUARTER CORNER,
 SEC 28, TWN 24 S, RNG 28 E

SURVEYOR'S NOTE
 CHAPTER 5J-17, FLORIDA
 ADMINISTRATIVE CODE REQUIRES
 THE FOLLOWING STATEMENT.

"THIS IS NOT A BOUNDARY SURVEY"

BEARINGS ARE BASED ON THE
 W. LINE, NW 1/4, SEC. 28-24-28
 AS BEING N 00°00'15" W

 <p>ACES READY FOR ENERGY SERVICES</p>	SURVEYING AND MAPPING DEPARTMENT P.O.B. 10000 LAKE BUENA VISTA FL. 32830-1000 PHONE (407)560-7118 FAX (407)560-7869	FILING AREA LAKE BUENA VISTA - DISNEY SPRINGS	DATE: 12/1/15
	PROJECT NAME CIRQUE DU SOLIEL	SURVEY TYPE SKETCH OF DESCRIPTION	SCALE 1" = 100'
	COMMENTS NOTICE OF COMMENCEMENT	DRAWN BY: AK	FILENAME: 09ak15196

Permit Number:
Folio/Parcel Identification Number:
Prepared by and Return to:
Walt Disney World Resort - FAM
Attn: Jon Ruth
P.O. Box 10000
Lake Buena Vista, FL 32830-1000

DOC# 20150648033 B: 11028 P: 1012
12/15/2015 12:49:58 PM Page 1 of 2
Rec Fee: \$18.50
Martha O. Haynie, Comptroller
Orange County, FL
MB - Ret To: WALT DISNEY WORLD RESORT



NOTICE OF COMMENCEMENT

State of Florida, County of Orange

The undersigned hereby gives notice that improvement will be made to certain real property, and in accordance with Chapter 713, Florida Statutes, the following information is provided in this Notice of Commencement.

- 1. **Description of property** (legal description of the property, & street address if available)
See Attached
- 2. **General description of improvement**
Roofing
- 3. **Owner information of Lessee information if the Lessee contracted for the improvement**
Name: Walt Disney World Resort
Address: P.O. Box 10000, Lake Buena Vista, FL 32830
Interest in Property: Owner
Name & address of fee simple titleholder (if different from Owner listed above)
Name: _____
Address: _____
- 4. **Contractor**
Name: Neth & Son Inc Telephone Number: 407-855-9096
Address: 360 E Landstreet Rd, Orlando, FL 32824
- 5. **Surety** (if applicable, a copy of the payment bond is attached)
Name: _____ Telephone Number: _____
Address: _____ Amount of Bond \$ _____
- 6. **Lender**
Name: _____ Telephone Number: _____
Address: _____
- 7. **Persons within the State of Florida designated by Owner upon whom notices or other documents may be served as provided by Section 713.13(1)(b), Florida Statutes.**
Name: Judy Wells, Facility Asset Management (FAM) Telephone Number: (407) 939-4631
Address: P.O. Box 10000, Lake Buena Vista, Florida 32830-1000
- 8. **In addition to himself or herself, Owner designates the following to receive a copy of the Lienor's Notice as provided by Section 713.13(1)(b), Florida Statutes.**
Name: Jon Ruth Telephone Number: (407)828-3159
Address: P.O. Box 10000, Lake Buena Vista, Florida 32830-1000
- 9. **Expiration date of notice of commencement**
(the expiration date may not be before the completion of construction and final payment to the contractor, but will be 1 year from the date of recording unless a different date is specified)

Apr 8, 2016

WARNING TO OWNER: ANY PAYMENTS MADE BY THE OWNER AFTER THE EXPIRATION OF THE NOTICE OF COMMENCEMENT ARE CONSIDERED IMPROPER PAYMENTS UNDER CHAPTER 713, PART I, SECTION 713.13, FLORIDA STATUTES, AND CAN RESULT IN YOUR PAYMENT TWICE FOR IMPROVEMENTS TO YOUR PROPERTY. A NOTICE OF COMMENCEMENT MUST BE RECORDED AND POSTED ON THE JOB SITE BEFORE THE FIRST INSPECTION. IF YOU INTEND TO OBTAIN FINANCING, CONSULT WITH YOUR LENDER OR AN ATTORNEY BEFORE COMMENCING WORK OR RECORDING YOUR NOTICE OF COMMENCEMENT.

Under penalty of perjury, I declare that I have read the foregoing notice of commencement and that the facts stated in it are true to the best of my knowledge and belief.

J.K. Marshall
Signature of Owner or Lessee, or Owner's or Lessee's
Authorized Officer/Director/Partner/Manager


James K. Marshall Manager, FAM
Signatory's Printed Name/Title/Office

The foregoing instrument was acknowledged before me this 14 day of 12/2015, by J.K. Marshall
month/year

as Authorized Signatory
Type of authority, e.g., officer, trustee, attorney in fact

for Walt Disney World Resort
Name of party on behalf of whom instrument was executed

Bonnie L. Craig
Signature of Notary Public - State of Florida

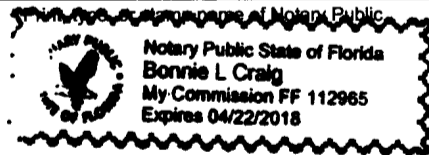


Personally known OR Produced ID _____

Type of ID Produced _____

LAND DESCRIPTION: TOLL PLAZA

A parcel of land lying in Section 35, Township 24 South, Range 27 East, Orange County, Florida, and being more particularly described as follows:

Commence at the Southwest corner of said Section 35, run along the West line of the Southwest 1/4 of said Section 35, N 00°03'45" E, 412.15 feet; thence N 90°00'00" E, 269.64 feet to the Point of Beginning; thence N 11°56'10" E, 192.92 feet; thence S 75°51'12" E, 71.37 feet; thence S 12°57'46" W, 191.77 feet; thence N 76°44'23" W, 67.89 feet to the Point of Beginning, containing 13389 square feet, more or less.

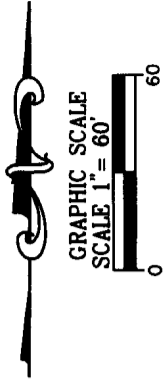

TOLL PLAZA
13389 SQ. FT.±

P.O.B.

N 90°00'00" E 269.64'

N 00°03'45" E 412.15'
West line of the Southwest 1/4
of Section 35-24-27

P.O.C.

* SOUTHWEST CORNER,
SEC 35, TWN 24 S, RNG 27 E

- ABBREVIATIONS
 R=RADIUS
 L=LENGTH
 Δ=DELTA
 TB=TANGENT BEARING
 SEC=SECTION
 TWN=TOWNSHIP
 RNG=RANGE
 POB=POINT OF BEGINNING
 POC=POINT OF COMMENCEMENT

SURVEYOR'S NOTE
 CHAPTER 61G17-6 OF THE FLORIDA
 ADMINISTRATIVE CODE REQUIRES
 THAT THE FOLLOWING STATEMENT
 BE PUT ON THIS SKETCH.

"THIS IS NOT A BOUNDARY SURVEY"

BEARINGS ARE BASED ON THE
 W. LINE, SW 1/4, SEC. 35-24-27
 AS BEING N 00°03'45" E



SURVEYING AND
 MAPPING DEPARTMENT
 P.O.B. 10000
 LAKE BUENA VISTA
 FL. 32830-1000
 PHONE (407)560-7118
 FAX (407)560-7896

PROJECT AREA	ANIMAL KINGDOM	DATE:	12/11/15
UNIT NAME	TOLL PLAZA	SCALE	1" = 60'
SHEET TITLE	SKETCH OF DESCRIPTION	DRAWN BY:	MF
COMMENTS	NOTICE OF COMMENCEMENT	FILENAME:	15mf05347

Prepared by/record and return to:
Walt Disney World Resort
Attn: Andrew Highsmith
P.O. Box 10000
Lake Buena Vista, FL 32830-1000



Permit No. _____

Tax Folio No. _____

NOTICE OF COMMENCEMENT

State of Florida, County of Orange

The undersigned hereby gives notice that improvements will be made to certain real property, and in accordance with Chapter 713, Florida Statutes, the following information is provided in this notice of commencement.

1. Description of property: *SEE ATTACHED*
2. General description of improvements: Mechanical
3. Owner Information:
 - (a) Name and address: Walt Disney World Resort, P.O. Box 10000, Lake Buena Vista, FL 32830
 - (b) Interest in property: Owner
 - (c) Name and address of fee simple titleholder (if other than Owner):
4. (a) Contractor (name and address): *Fastec/517 13th St, Saint Cloud, FL 34769*
 - (b) Contractor's phone number: *386-878-9050*
5. Surety:
 - (a) Name and address:
 - (b) Phone number:
 - (c) Amount of Bond:
6. (a) Lender (name and address):
 - (b) Lender's phone number:
7. (a) Persons within the State of Florida designated by Owner upon whom notices or other documents may be served as provided by Section 713.13 (1)(a)7., Florida Statutes: (name and address):
Dave Ellis, Sourcing & Procurement Administration, P.O. Box 10000, Lake Buena Vista, Florida 32830-1000
 - (b) Phone numbers of designated persons: *(407) 828-3582*
8. (a) In addition to himself or herself, Owner designates *Andrew Highsmith* of *Disney Hollywood* to receive a copy of the Lienor's Notice as provided in Section 713.13 (1)(b), Florida Statutes. *DavDa*
 - (b) Phone number of person or entity designated by owner: *407-560-5494*
9. Expiration date of notice of commencement (the expiration date is 1 year from the date of recording unless a different date is specified):

WARNING TO OWNER: ANY PAYMENTS MADE BY THE OWNER AFTER THE EXPIRATION OF THE NOTICE OF COMMENCEMENT ARE CONSIDERED IMPROPER PAYMENTS UNDER CHAPTER 713, PART I, SECTION 713.13, FLORIDA STATUTES, AND CAN RESULT IN YOUR PAYING TWICE FOR IMPROVEMENTS TO YOUR PROPERTY. A NOTICE OF COMMENCEMENT MUST BE RECORDED AND POSTED ON THE JOB SITE BEFORE THE FIRST INSPECTION. IF YOU INTEND TO OBTAIN FINANCING, CONSULT WITH YOUR LENDER OR AN ATTORNEY BEFORE COMMENCING WORK OR RECORDING YOUR NOTICE OF COMMENCEMENT.

[Signature]
Signature of Owner
(or Owner's Authorized officer/Director/Partner/Manager)

Andrew Highsmith/Manager of DHS Eng
Signatory's Printed Name/Title/Office

The foregoing instrument was acknowledged before me this 9th day of Dec, 2015, by *Andrew Highsmith*

Authorized Signatory
(Type of authority, e.g., officer, trustee, attorney-in-fact)

Walt Disney World Resort
(name of party on behalf of whom instrument was executed)

[Signature]
Signature of Notary Public - State of Florida



Personally Known OR Produced ID
Type of ID Produced _____

Verification pursuant to Section 92.525, Florida Statutes: Under penalties of perjury, I declare that I have read the foregoing and that the facts stated in it are true to the best of my knowledge and belief.


[Signature] Signature of Natural Person Signing Above

DESCRIPTION

A parcel of land lying in Section 36, Township 24 South, Range 27 East, in the City of Boy Lake, Orange County, Florida, and being more particularly described as follows:

Commence at the North Quarter corner of said Section 36, run along the North Line of the Northeast 1/4 of said Section, N 89°42'12" E, 981.26 feet; thence S 00°00'00" E, 1256.02 feet to the Point of Beginning; thence N 90°00'00" E, 106.00 feet; thence S 00°00'00" E, 180.00 feet; thence N 90°00'00" W, 106.00 feet; thence N 00°00'00" E, 180.00 feet, to the Point of Beginning, containing 0.438 acres more or less.

GRAPHIC SCALE
SCALE 1" = 100'

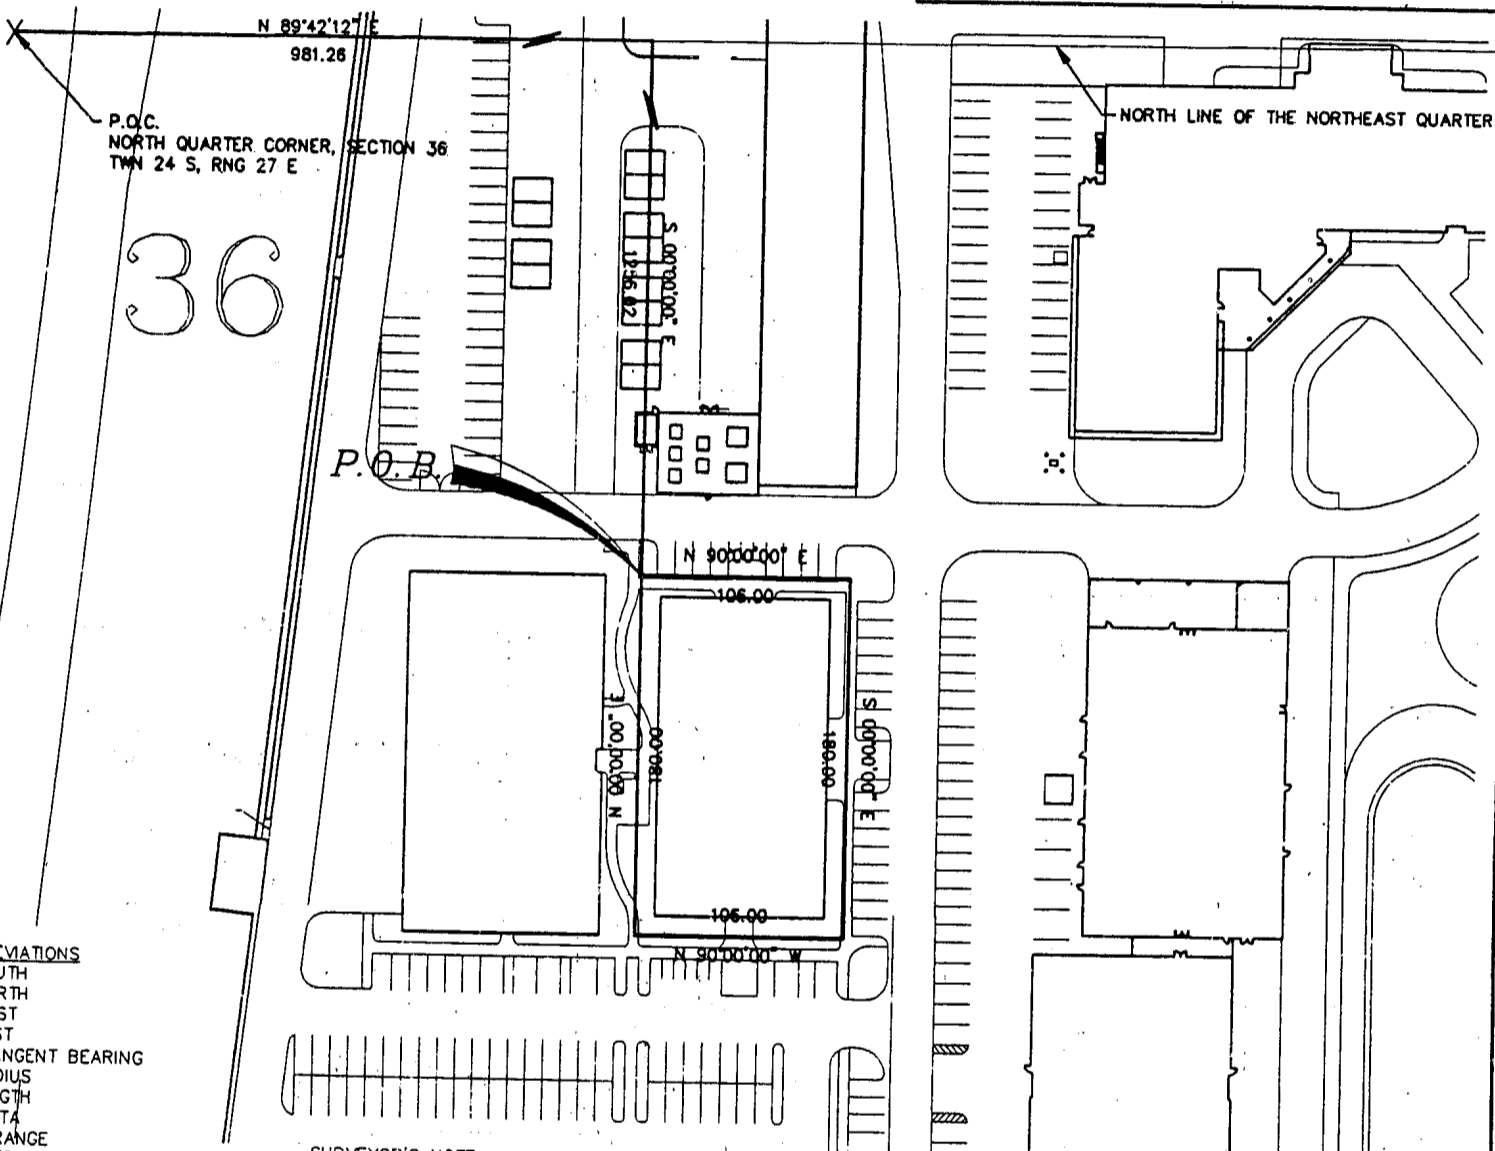

- ABBREVIATIONS**
 S=SOUTH
 N=NORTH
 W=WEST
 E=EAST
 TB=TANGENT BEARING
 R=RADIUS
 L=LENGTH
 Δ=DELTA
 RNG=RANGE
 TWN=TOWNSHIP
 POB=POINT OF BEGINNING
 POC=POINT OF COMMENCEMENT
 °=DEGREES
 '=MINUTES
 "SECONDS

SURVEYOR'S NOTE
 CHAPTER 51G17-6 OF THE FLORIDA
 ADMINISTRATIVE CODE REQUIRES
 THAT THE FOLLOWING STATEMENT
 BE PUT ON THIS SKETCH.

"THIS IS NOT A SURVEY"

BEARINGS ARE BASED ON
 THE NORTH LINE OF SECTION
 36 AS BEING N 89°42'12" E

REQUESTOR
 DENNIS HEWETT

PROJECT AREA
 DISNEY/MGM STUDIOS

DATE:
 11/1/94



Walt Disney World Co.
Facility Services
 Architecture and Facilities Engineering

UNIT NAME
 CAST SERVICES BUILDING

SCALE
 1"=100'


SHEET TITLE
 NOTICE OF COMMENCEMENT

DRAWN BY:
 T.LARSEN

COMMENTS

FILENAME:
 LGL76

ACC001149 123004 02 000308
 P.O.Box 14,000, Lake Buena Vista, Florida 32830-1000, (407) 827-2271

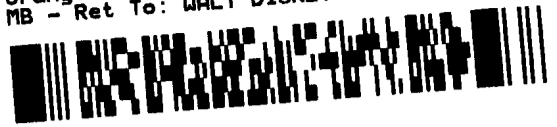

Permit Number:
Folio/Parcel Identification Number:
Prepared by and Return to:
Walt Disney World Resort - FAM
Attn: Michael Draggich
P.O. Box 10000
Lake Buena Vista, FL 32830-1000

NOTICE OF COMMENCEMENT

State of Florida, County of Orange

The undersigned hereby gives notice that improvement will be made to certain real property, and in accordance with Chapter 713, Florida Statutes, the following information is provided in this Notice of Commencement.

1. **Description of property** _____ (legal description of the property, & street address if available)
See Attached
2. **General description of improvement**
Installation of railings
3. **Owner information or Lessee information if the Lessee contracted for the improvement**
Name: Walt Disney World Resort
Address: P.O. Box 10000, Lake Buena Vista, FL 32830
Interest in Property: Owner
Name & address of fee simple titleholder _____ (if different from Owner listed above)
Name: _____
Address: _____
4. **Contractor**
Name: CEC General Contractors Inc Telephone Number: 407-938-0177
Address: PO Box 22621, Lake Buena Vista, FL 32830
5. **Surety** _____ (if applicable, a copy of the payment bond is attached)
Name: _____ Telephone Number: _____
Address: _____ Amount of Bond \$ _____
6. **Lender**
Name: _____ Telephone Number: _____
Address: _____
7. **Persons within the State of Florida designated by Owner upon whom notices or other documents may be served as provided by Section 713.13(1)(b), Florida Statutes.**
Name: Judy Wells, Facility Asset Management (FAM) Telephone Number: (407) 939-4631
Address: P.O. Box 10000, Lake Buena Vista, Florida 32830-1000
8. **In addition to himself or herself, Owner designates the following to receive a copy of the Lienor's Notice as provided by Section 713.13(1)(b), Florida Statutes.**
Name: Michael Draggich Telephone Number: 407-824-6693
Address: P.O. Box 10000, Lake Buena Vista, Florida 32830-1000
9. **Expiration date of notice of commencement**
(the expiration date may not be before the completion of construction and final payment to the contractor, but will be 1 year from the date of recording unless a different date is specified)

Mar 25, 2016

WARNING TO OWNER: ANY PAYMENTS MADE BY THE OWNER AFTER THE EXPIRATION OF THE NOTICE OF COMMENCEMENT ARE CONSIDERED IMPROPER PAYMENTS UNDER CHAPTER 713, PART I, SECTION 713.13, FLORIDA STATUTES, AND CAN RESULT IN YOUR PAYMENT TWICE FOR IMPROVEMENTS TO YOUR PROPERTY. A NOTICE OF COMMENCEMENT MUST BE RECORDED AND POSTED ON THE JOB SITE BEFORE THE FIRST INSPECTION. IF YOU INTEND TO OBTAIN FINANCING, CONSULT WITH YOUR LENDER OR AN ATTORNEY BEFORE COMMENCING WORK OR RECORDING YOUR NOTICE OF COMMENCEMENT.

Under penalty of perjury, I declare that I have read the foregoing notice of commencement and that the facts stated in it are true to the best of my knowledge and belief.

Michael Draggich
Signature of Owner or Lessee, or Owner's or Lessee's
Authorized Officer/Director/Partner/Manager

Michael Draggich / Sr Planner / FAM
Signatory's Printed Name/Title/Office

The foregoing instrument was acknowledged before me this 11th day of Dec 2016, by Michael Draggich
month/year


as _____ Authorized Signatory
Type of authority, e.g., officer, trustee, attorney in fact


for Walt Disney World Resort
Name of party on behalf of whom instrument was executed

Signature of Notary Public - State of Florida

Print, type, or stamp name of Notary Public

Personally known OR Produced ID _____
Type of ID Produced _____

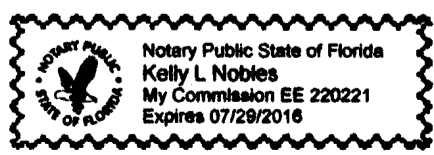

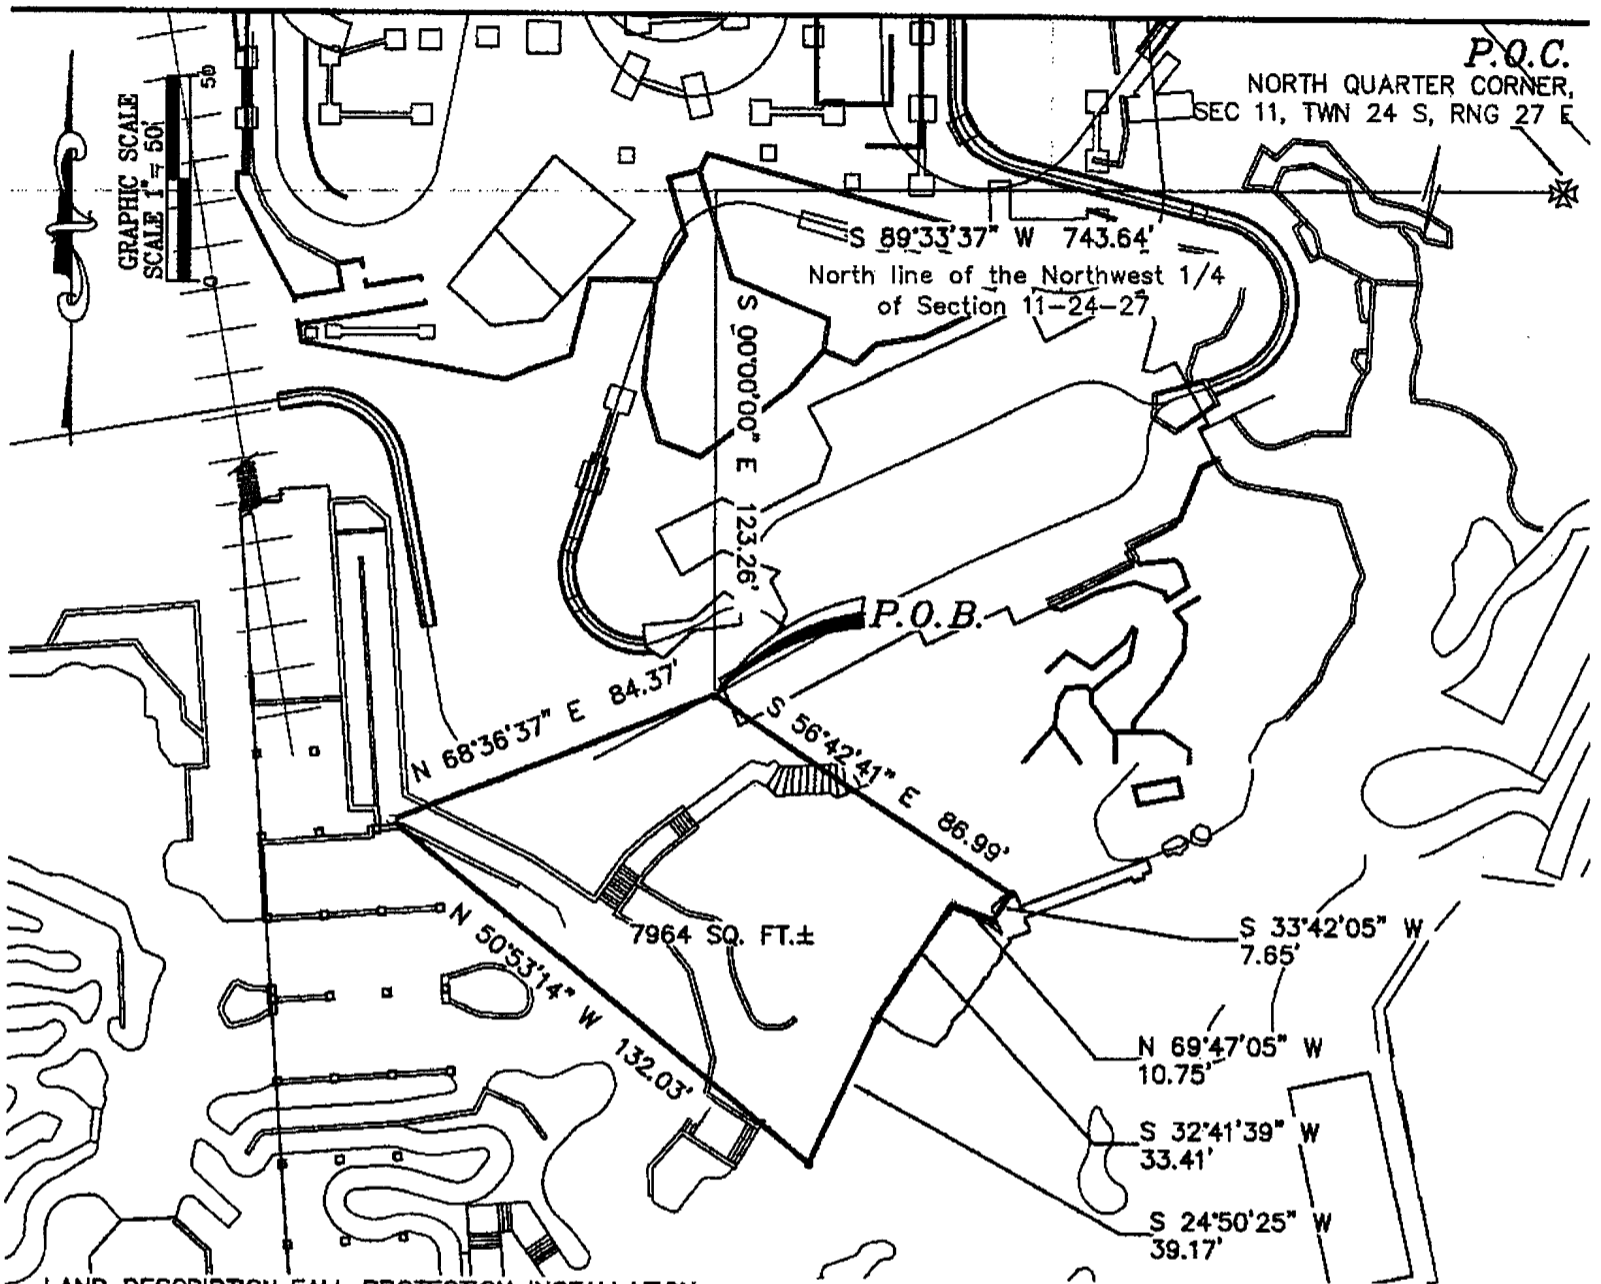

LAND DESCRIPTION: FALL PROTECTION INSTALLATION


A parcel of land lying in Section 11, Township 24 South, Range 27 East, Orange County, Florida, and being more particularly described as follows:

Commence at the North Quarter corner of said Section 11, run along the North line of the Northwest 1/4 of said Section 11, S 89°33'37" W, 743.64 feet; thence S 00°00'00" E, 123.26 feet to the Point of Beginning, thence S 56°42'41" E, 86.99 feet; thence S 33°42'05" W, 7.65 feet; thence N 69°47'05" W, 10.75 feet; thence S 32°41'39" W, 33.41 feet; thence S 24°50'25" W, 39.17 feet; thence N 50°53'14" W, 132.03 feet; thence N 68°36'37" E, 84.37 feet; to the Point of Beginning, containing 7964 square feet, more or less.

ABBREVIATIONS
 R=RADIUS
 L=LENGTH
 Δ=DELTA
 TB=TANGENT BEARING
 SEC=SECTION
 TWN=TOWNSHIP
 RNG=RANGE
 POB=POINT OF BEGINNING
 POC=POINT OF COMMENCEMENT


SURVEYOR'S NOTE
 CHAPTER 5J-17, FLORIDA
 ADMINISTRATIVE CODE REQUIRES
 THE FOLLOWING STATEMENT.
 "THIS IS NOT A BOUNDARY SURVEY"

BEARINGS ARE BASED ON THE
 N. LINE, NW 1/4, SEC. 11-24-27
 AS BEING S 89°33'37" W

 <p>ACES ARCADE ENERGY SERVICES</p>	SURVEYING AND MAPPING DEPARTMENT P.O.B. 10000 LAKE BUENA VISTA FL 32830-1000 PHONE (407)560-7118 FAX (407)560-7889	FILING AREA MAGIC KINGDOM - FRONTIERLAND	DATE 12/10/15
	PROJECT NAME FALL PROTECTION INSTALLATION	SCALE 1"=50'	DRAWN BY: AK
	SURVEY TYPE SKETCH OF DESCRIPTION	FILENAME: 02ak15100	
	COMMENTS NOTICE OF COMMENCEMENT		

Prepared by/record and return to:

Walt Disney World Resort
Attn: Dennis Askins
P.O. Box 10000
Lake Buena Vista, FL 32830-1000

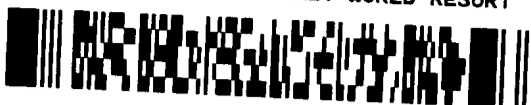

Permit No. _____

Tax Folio No. _____


NOTICE OF COMMENCEMENT

State of Florida, County of Orange

The undersigned hereby gives **notice** that improvements will be made to certain real property, and in accordance with Chapter 713, Florida Statutes, the following information is provided in this **notice** of commencement.

1. Description of property: See Attached
2. General description of improvements: Plumbing
3. Owner Information:
 - (a) Name and address: Walt Disney World Resort, P.O. Box 10000, Lake Buena Vista, FL 32830
 - (b) Interest in property: Owner
 - (c) Name and address of fee simple titleholder (if other than Owner):
4. (a) Contractor (name and address): Falcon of the Nile Water Solutions, LLC ,16877 E. Colonial Drive #327
 - (b) Contractor's phone number: (407) 857-1750
5. Surety:
 - (a) Name and address:
 - (b) Phone number:
 - (c) Amount of Bond:
6. (a) Lender (name and address):
 - (b) Lender's phone number:
7. (a) Persons within the State of Florida designated by Owner upon whom **notices** or other documents may be served as provided by Section 713.13 (1)(a)7., Florida Statutes: (name and address): **Dave Ellis**, Sourcing & Procurement Administration, P.O. Box 10000, Lake Buena Vista, Florida 32830-1000
 - (b) Phone numbers of designated persons: (407) 828-3582
8. (a) In addition to himself or herself, Owner designates **Dennis Askins** of WDW to receive a copy of the **Lienor's Notice** as provided in Section 713.13 (1)(b), Florida Statutes. DavDa
 - (b) Phone number of person or entity designated by owner: 407-824-1845
9. Expiration date of **notice** of commencement (the expiration date is 1 year from the date of recording unless a different date is specified): 12/8/2016

WARNING TO OWNER: ANY PAYMENTS MADE BY THE OWNER AFTER THE EXPIRATION OF THE NOTICE OF COMMENCEMENT ARE CONSIDERED IMPROPER PAYMENTS UNDER CHAPTER 713, PART I, SECTION 713.13, FLORIDA STATUTES, AND CAN RESULT IN YOUR PAYING TWICE FOR IMPROVEMENTS TO YOUR PROPERTY. A NOTICE OF COMMENCEMENT MUST BE RECORDED AND POSTED ON THE JOB SITE BEFORE THE FIRST INSPECTION. IF YOU INTEND TO OBTAIN FINANCING, CONSULT WITH YOUR LENDER OR AN ATTORNEY BEFORE COMMENCING WORK OR RECORDING YOUR NOTICE OF COMMENCEMENT.

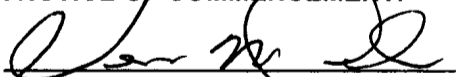
Signature of Owner

(or Owner's Authorized officer/Director/Partner/Manager)


Signatory's Printed Name/Title/Office

The foregoing instrument was acknowledged before me this 8 day of December, 2015, by Dennis Askins, as


Authorized Signatory
(Type of authority, e.g., officer, trustee, attorney-in-fact)


Signature of Notary Public - State of Florida


Personally Known OR Produced ID
Type of ID Produced _____

Walt Disney World Resort
(name of party on behalf of whom instrument was executed)


(Print, Type, or Stamp Commissioned Name of Notary Public)

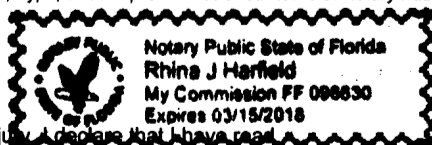

Verification pursuant to Section 92.525, Florida Statutes: Under penalties of perjury, I declare that I have read the foregoing and that the facts stated in it are true to the best of my knowledge and belief.


Signature of Natural Person Signing Above

OR Bk 6045 Pg 1608
Orange Co FL 2000-0293018

Recorded - Martha O. Haynie

GRAPHIC SCALE
SCALE 1" = 30'

West line of the Southwest 1/4
of Section 11-24-27

N 00°02'57" W 2076.49'

N 90°00'00" E

1366.18'

P.O.B.

N 37°41'39" E 53.45'

POOL BLDG

POOL BLDG
3337 SQ. Feet±

Recorded - Martha O. Haynie

N 52°18'21" W 61.88'

S 41°49'13" W 51.35'

DESCRIPTION: MAIN POOL BUILDING

A parcel of land lying in Section 11, Township 24 South, Range 27 East, Orange County, Florida, and being more particularly described as follows:

Commence at the Southwest corner of said Section 11, run along the West line of the Southwest 1/4 of said Section 11, N 00°02'57" W, 2076.49 feet; thence N 90°00'00" E, 1366.18 feet to the Point of Beginning; thence N 37°41'39" E, 53.45 feet; thence S 50°21'21" E, 65.61 feet; thence S 41°49'13" W, 51.35 feet; thence N 52°18'21" W, 61.88 feet to the Point of Beginning, containing 3337 SQ. Feet, more or less.

P.O.C.

SOUTHWEST CORNER,
SEC 11, TWN 24 S, RNG 27 E

BLDG. #6

ABBREVIATIONS

- N=NORTH
- E=EAST
- S=SOUTH
- W=WEST
- TB=TANGENT BEARING
- R=RADIUS
- L=LENGTH
- Δ=DELTA
- SEC=SECTION
- TWN=TOWNSHIP
- RNG=RANGE
- POB=POINT OF BEGINNING
- POC=POINT OF COMMENCEMENT

SURVEYOR'S NOTE

CHAPTER 61G17-6 OF THE FLORIDA
ADMINISTRATIVE CODE REQUIRES
THAT THE FOLLOWING STATEMENT
BE PUT ON THIS SKETCH.

"THIS IS NOT A BOUNDARY SURVEY"

Copy

BEARINGS ARE BASED ON THE
W line, SW 1/4, SEC. 11-24-27
AS BEING N 00°02'57" W

REEDY CREEK
ENERGY SERVICES

SURVEY AND MAPPING DEPARTMENT
P.O.B. 10000, LAKE BUENA VISTA, FL 32820-1000
PHONE (407)829-2506 FAX (407)829-2250

PROJECT AREA	HOTELS - GRAND FLORIDIAN	DATE	07/12/00
UNIT NAME	MAIN POOL BUILDING	SCALE	1" = 30'
SHEET TITLE	SKETCH OF DESCRIPTION	DRAWN BY	TRC
COMMENTS	NOTICE OF COMMENCEMENT	FILENAME	04700008

Prepared by/record and return to:
Walt Disney World Resort
Attn: Louis Gino Saravo
P.O. Box 10000
Lake Buena Vista, FL 32830-1000



Permit No. _____

Tax Folio No. _____

NOTICE OF COMMENCEMENT

State of Florida, County of _____

The undersigned hereby gives notice that improvements will be made to certain real property, and in accordance with Chapter 713, Florida Statutes, the following information is provided in this notice of commencement.

1. Description of property: see attached
2. General description of improvements: plumbing
3. Owner Information:
 - (a) Name and address: Walt Disney World Resort, P.O. Box 10000, Lake Buena Vista, FL 32830
 - (b) Interest in property: Owner
 - (c) Name and address of fee simple titleholder (if other than Owner):
4. (a) Contractor (name and address): Falcon of the Nile water solutions LLC.
6421 Milner Blvd Orlando 32809
 - (b) Contractor's phone number:
5. Surety:
 - (a) Name and address:
 - (b) Phone number:
 - (c) Amount of Bond:
6. (a) Lender (name and address):
 - (b) Lender's phone number:
7. (a) Persons within the State of Florida designated by Owner upon whom notices or other documents may be served as provided by Section 713.13 (1)(a)7., Florida Statutes: (name and address):
Dave Ellis, Sourcing & Procurement Administration, P.O. Box 10000, Lake Buena Vista, Florida 32830-1000
 - (b) Phone numbers of designated persons: (407) 828-3582
8. (a) In addition to himself or herself, Owner designates _____ of _____
to receive a copy of the Lienor's Notice as provided in Section 713.13 (1)(b), Florida Statutes. DavDa
 - (b) Phone number of person or entity designated by owner:
9. Expiration date of notice of commencement (the expiration date is 1 year from the date of recording unless a different date is specified):

WARNING TO OWNER: ANY PAYMENTS MADE BY THE OWNER AFTER THE EXPIRATION OF THE NOTICE OF COMMENCEMENT ARE CONSIDERED IMPROPER PAYMENTS UNDER CHAPTER 713, PART I, SECTION 713.13, FLORIDA STATUTES, AND CAN RESULT IN YOUR PAYING TWICE FOR IMPROVEMENTS TO YOUR PROPERTY. A NOTICE OF COMMENCEMENT MUST BE RECORDED AND POSTED ON THE JOB SITE BEFORE THE FIRST INSPECTION. IF YOU INTEND TO OBTAIN FINANCING, CONSULT WITH YOUR LENDER OR AN ATTORNEY BEFORE COMMENCING WORK OR RECORDING YOUR NOTICE OF COMMENCEMENT.

T. Saravo
Signature of Owner
(or Owner's Authorized officer/Director/Partner/Manager)


Tom Perry
Signatory's Printed Name/Title/Office

The foregoing instrument was acknowledged before me this 14th day of December 2015, by Tom Perry, as

[Signature]
Authorized Signatory
(Type of authority, e.g., officer, trustee, attorney-in-fact)

Walt Disney World Resort
(name of party on behalf of whom instrument was executed)

Personally Known OR Produced ID
Type of ID Produced _____

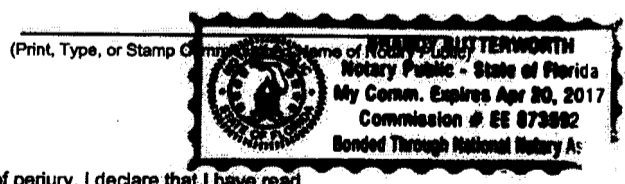


Verification pursuant to Section 92.525, Florida Statutes: Under penalties of perjury, I declare that I have read the foregoing and that the facts stated in it are true to the best of my knowledge and belief.

[Signature] Signature of Natural Person Signing Above

LAND DESCRIPTION: BOARDWALK VILLAS

A PARCEL OF LAND LYING IN SECTION 30, TOWNSHIP 24 SOUTH, RANGE 28 EAST, ORANGE COUNTY, FLORIDA, AND BEING MORE PARTICULARLY DESCRIBED AS FOLLOWS:

COMMENCE AT THE SOUTHWEST CORNER OF SAID SECTION 30, RUN ALONG THE WEST LINE OF THE SOUTHWEST 1/4 OF SAID SECTION 30, N 00°03'22" W, 1829.12 FEET, TO THE POINT OF BEGINNING; THENCE S 60°14'03" E, 89.46 FEET; THENCE S 29°14'45" W, 126.09 FEET; THENCE S 62°24'55" E, 100.27 FEET; THENCE N 27°54'36" E, 135.92 FEET; THENCE S 74°52'29" E, 166.33 FEET; THENCE S 32°01'09" E, 123.81 FEET; THENCE S 07°57'58" W, 145.74 FEET; THENCE S 81°28'25" W, 142.96 FEET; THENCE S 03°08'48" E, 91.99 FEET; THENCE N 84°08'14" E, 148.22 FEET; THENCE S 18°21'28" E, 211.63 FEET; THENCE S 57°21'47" W, 123.52 FEET; THENCE S 28°21'31" E, 87.17 FEET; THENCE N 60°07'36" E, 202.65 FEET; THENCE N 17°05'06" W, 323.12 FEET; THENCE N 13°43'46" E, 89.36 FEET; THENCE N 15°32'16" W, 335.33 FEET TO A POINT ON A NON-TANGENT CURVE CONCAVE NORTHERLY HAVING A RADIUS OF 388.61 FEET, AND A CENTRAL ANGLE OF 67°02'33"; THENCE FROM A TANGENT BEARING OF S 76°58'42" W RUN WESTERLY ALONG THE ARC OF SAID CURVE, 454.72 FEET; THENCE N 50°20'01" W, 45.86 FEET; THENCE S 70°24'39" W, 141.49 FEET; THENCE S 18°42'30" E, 69.27 FEET; THENCE S 64°15'33" E, 162.68 FEET TO THE POINT OF BEGINNING, CONTAINING 3.798 ACRES, MORE OR LESS.

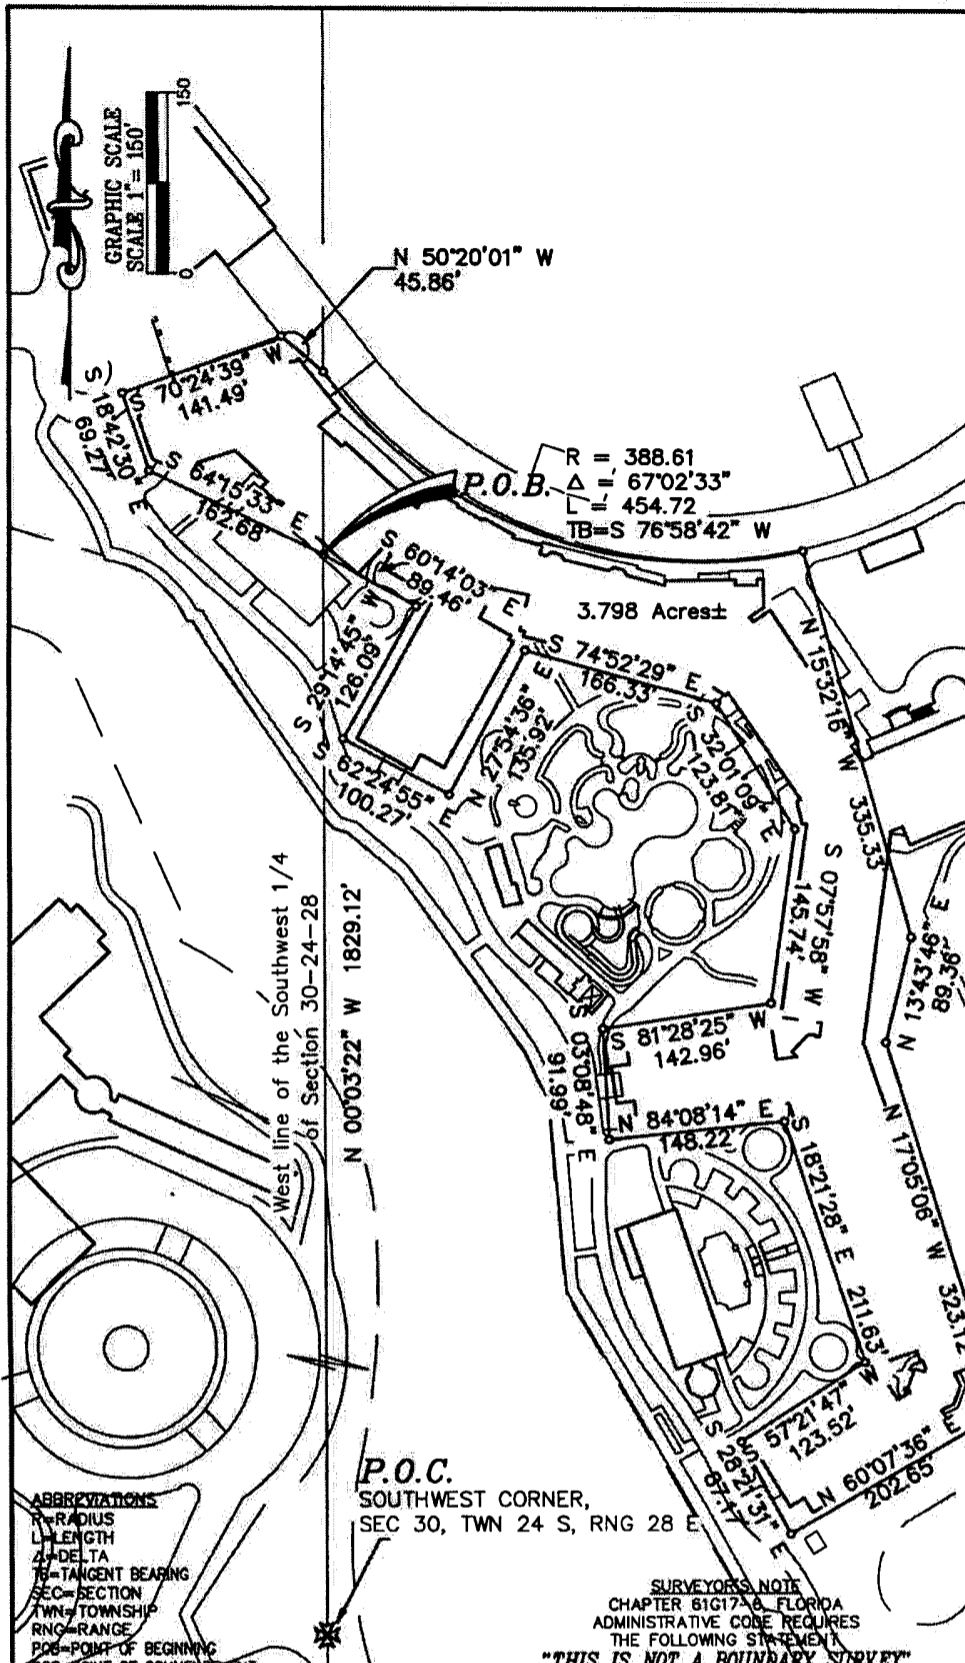


ABBREVIATIONS
 R=RADIUS
 L=LENGTH
 Δ=DELTA
 TB=TANGENT BEARING
 SEC=SECTION
 TWN=TOWNSHIP
 RNG=RANGE
 P.O.B.=POINT OF BEGINNING
 P.O.C.=POINT OF COMMENCEMENT

P.O.C.
 SOUTHWEST CORNER,
 SEC 30, TWN 24 S, RNG 28 E

SURVEYOR'S NOTE
 CHAPTER 81G17-8, FLORIDA
 ADMINISTRATIVE CODE REQUIRES
 THE FOLLOWING STATEMENT:
 "THIS IS NOT A BOUNDARY SURVEY"

BEARINGS ARE BASED ON THE
 W LINE, SW 1/4 SEC 30-24-28
 AS BEING N 00°03'22" W

 <p>ACES SURVEYING AND MAPPING DEPARTMENT P.O.B. 10000 LAKE BUENA VISTA FL 32830-1000 PHONE (407)560-7118 FAX (407)560-7869</p>	FILING AREA EPCOT RESORTS - BOARDWALK	DATE: 12/14/15
	PROJECT NAME VILLAS VENDING ROOMS	SCALE: 1:150
	SURVEY TYPE SKETCH OF DESCRIPTION	DRAWN BY: ALM
	COMMENTS NOTICE OF COMMENCEMENT	FILENAME: 13AM08387

Rec Fee: \$10.00
Deed Doc Tax: \$0.00
Mortgage Doc Tax: \$0.00
Intangible Tax: \$0.00
Martha O. Haynie, Comptroller
Orange County, FL
Ret To: SIMPLIFILE LC

Permit Number: _____
Folio/Parcel Identification Number: _____
Prepared by: Maria McCabe
Buena Vista Construction Company
Return to: P.O. Box 10000, Lake Buena Vista, FL 32830

NOTICE OF COMMENCEMENT

State of Florida, County of Orange
The undersigned hereby gives notice that improvement will be made to certain real property, and in accordance with Chapter 713, Florida Statutes, the following information is provided in this Notice of Commencement.

- Description of property** (legal description of the property, and street address if available)
AK KSR Cart Lighting, 868 Werikhe Way, BL JPAK6003
- General description of improvement**
Provide labor, material and/or electrical for construction
- Owner information or Lessee information if the Lessee contracted for the improvement**
Name Walt Disney World Resort
Address P.O. Box 10000, Lake Buena Vista, FL 32830
Interest in Property _____
Name and address of fee simple titleholder (if different from Owner listed above)
Name _____
Address _____
- Contractor**
Name Buena Vista Construction Company Telephone Number 407-934-6070
Address P.O. Box 10000, Lake Buena Vista, FL 32830
- Surety** (if applicable, a copy of the payment bond is attached)
Name _____ Telephone Number _____
Address _____ Amount of Bond \$ _____
- Lender**
Name _____ Telephone Number _____
Address _____
- Persons within the State of Florida designated by Owner upon whom notices or other documents may be served as provided by §713.13(1)(a)7, Florida Statutes.**
Name Dave Ellis, Mgr. Sourcing & Procurement Telephone Number 407-828-3582
Address P.O. Box 10000, Lake Buena Vista, FL 32830
- In addition to himself or herself, Owner designates the following to receive a copy of the Lienor's Notice as provided in §713.13(1)(b), Florida Statutes.**
Name Colleen M Ladd, Construction Manager Telephone Number 407-934-6070
Address P.O. Box 10000, Lake Buena Vista, Florida 32830
- Expiration date of notice of commencement** (the expiration date may not be before the completion of construction and final payment to the contractor, but will be 1 year from the date of recording unless a different date is specified) _____


WARNING TO OWNER: ANY PAYMENTS MADE BY THE OWNER AFTER THE EXPIRATION OF THE NOTICE OF COMMENCEMENT ARE CONSIDERED IMPROPER PAYMENTS UNDER CHAPTER 713, PART I, SECTION 713.13, FLORIDA STATUTES, AND CAN RESULT IN YOUR PAYING TWICE FOR IMPROVEMENTS TO YOUR PROPERTY. A NOTICE OF COMMENCEMENT MUST BE RECORDED AND POSTED ON THE JOB SITE BEFORE THE FIRST INSPECTION. IF YOU INTEND TO OBTAIN FINANCING, CONSULT WITH YOUR LENDER OR AN ATTORNEY BEFORE COMMENCING WORK OR RECORDING YOUR NOTICE OF COMMENCEMENT.

Under penalty of perjury, I declare that I have read the foregoing notice of commencement and that the facts stated in it are true to the best of my knowledge and belief.

Signature of Owner or Lessee or Owner's or Lessee's Authorized Officer/Director/Partner/Manager _____ Director
Signatory's Title/Office

The foregoing instrument was acknowledged before me this 15 day of Dec 15 by Tom Troffer
month/year name of person
as Director for Buena Vista Construction Company
Type of authority, e.g., officer, trustee, attorney in fact Name of party on behalf of whom instrument was executed
Signature of Notary Public - State of Florida Maria McCabe
Print, type, or stamp commissioned name of Notary Public

Personally Known OR Produced In _____
Type of ID Produced _____

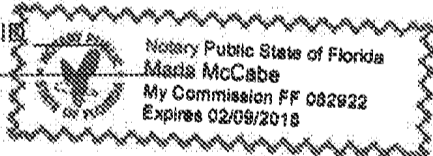

Rec Fee: \$10.00
Deed Doc Tax: \$0.00
Mortgage Doc Tax: \$0.00
Intangible Tax: \$0.00
Martha O. Haynie, Comptroller
Orange County, FL
Ret To: SIMPLIFILE LC

Permit Number: _____
Folio/Parcel Identification Number: _____
Prepared by: Maria McCabe
Buena Vista Construction Company

Return to: P.O. Box 10000, Lake Buena Vista, FL 32830

NOTICE OF COMMENCEMENT

State of Florida, County of Orange
The undersigned hereby gives notice that improvement will be made to certain real property, and in accordance with Chapter 713, Florida Statutes, the following information is provided in this Notice of Commencement.

- Description of property** (legal description of the property, and street address if available)
MK Pirates Island Bridge Guardrail, 4875 Caribbean Way JFMK6026
- General description of improvement**
Provide labor, material and/or electrical for construction
- Owner information or Lessee information if the Lessee contracted for the improvement**
Name Walt Disney World Resort
Address P.O. Box 10000, Lake Buena Vista, FL 32830
Interest in Property _____
Name and address of fee simple titleholder (if different from Owner listed above)
Name _____
Address _____
- Contractor**
Name Buena Vista Construction Company Telephone Number 407-934-6070
Address P.O. Box 10000, Lake Buena Vista, FL 32830
- Surety** (if applicable, a copy of the payment bond is attached)
Name _____ Telephone Number _____
Address _____ Amount of Bond \$ _____
- Lender**
Name _____ Telephone Number _____
Address _____
- Persons within the State of Florida designated by Owner upon whom notices or other documents may be served as provided by §713.13(1)(a)7, Florida Statutes.**
Name Dave Ellis, Mgr, Sourcing & Procurement Telephone Number 407-828-3582
Address P.O. Box 10000, Lake Buena Vista, FL 32830
- In addition to himself or herself, Owner designates the following to receive a copy of the Lienor's Notice as provided in §713.13(1)(b), Florida Statutes.**
Name Shannon Newgent, Construction Manager Telephone Number 407-934-6070
Address P.O. Box 10000, Lake Buena Vista, Florida 32830
- Expiration date of notice of commencement** (the expiration date may not be before the completion of construction and final payment to the contractor, but will be 1 year from the date of recording unless a different date is specified) _____

WARNING TO OWNER: ANY PAYMENTS MADE BY THE OWNER AFTER THE EXPIRATION OF THE NOTICE OF COMMENCEMENT ARE CONSIDERED IMPROPER PAYMENTS UNDER CHAPTER 713, PART I, SECTION 713.13, FLORIDA STATUTES, AND CAN RESULT IN YOUR PAYING TWICE FOR IMPROVEMENTS TO YOUR PROPERTY. A NOTICE OF COMMENCEMENT MUST BE RECORDED AND POSTED ON THE JOB SITE BEFORE THE FIRST INSPECTION. IF YOU INTEND TO OBTAIN FINANCING, CONSULT WITH YOUR LENDER OR AN ATTORNEY BEFORE COMMENCING WORK OR RECORDING YOUR NOTICE OF COMMENCEMENT.


Under penalty of perjury, I declare that I have read the foregoing notice of commencement and that the facts stated in it are true to the best of my knowledge and belief.

Signature of Owner or Lessee, or Owner's or Lessee's Authorized Officer/Director/Partner/Manager _____ Director
Signature's Title/Office

The foregoing instrument was acknowledged before me this 15 day of Dec 15 by Tom Troffer
month/year name of person
as Director for Buena Vista Construction Company
Type of authority, e.g. officer, trustee, attorney in fact Name of party on behalf of whom instrument was executed

Signature of Notary Public - State of Florida _____ Maria McCabe
Print type, or stamp commissioned name of Notary Public

Personally Known OR Produced ID
Type of ID Produced _____

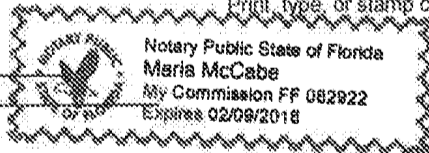

Permit Number: AF15-U200
Folio/Parcel ID #: _____
Prepared by: Jennifer Stubbeltfeld

Return to: Siemens Industry, Inc
4122 Metric Drive Suite 100
Winter Park, FL 32792

DOCH 20150649659 B: 11028 P: 5419
12/16/2015 09:07:35 AM Page 1 of 1
Rec Fee: \$10.00
Martha O. Haynie, Comptroller
Orange County, FL
MB - Ret To: SIEMENS INDUSTRY INC



NOTICE OF COMMENCEMENT

State of Florida, County of Orange

The undersigned hereby gives notice that improvement will be made to certain real property, and in accordance with Chapter 713, Florida Statutes, the following information is provided in this Notice of Commencement.


1. **Description of property** (legal description of the property, and street address if available)
Coronado Springs 1001 W. Buena Vista Drive Bay Lake, FL 32830
2. **General description of improvement**
Fire Alarm System Modification
3. **Owner information or Lessee information if the Lessee contracted for the improvement**
Name Walt Disney World
Address P.O. Box 10,000
Interest in Property Owner
Name and address of fee simple titleholder (if different from Owner listed above)
Name _____
Address _____
4. **Contractor**
Name Siemens Industry, Inc Telephone Number 407-938-0685
Address 2700 Bonnet Creek Road Lot P-3 Lake Buena Vista, FL 32830
5. **Surety** (if applicable, a copy of the payment bond is attached)
Name _____ Telephone Number _____
Address _____ Amount of Bond \$ _____
6. **Lender**
Name _____ Telephone Number _____
Address _____
7. **Persons within the State of Florida designated by Owner upon whom notices or other documents may be served as provided by §713.13(1)(a)7, Florida Statutes.**
Name _____ Telephone Number _____
Address _____
8. **In addition to himself or herself, Owner designates the following to receive a copy of the Lienor's Notice as provided in §713.13(1)(b), Florida Statutes.**
Name _____ Telephone Number _____
Address _____
9. **Expiration date of notice of commencement** (the expiration date will be 1 year from the date of recording unless a different date is specified) _____

WARNING TO OWNER: ANY PAYMENTS MADE BY THE OWNER AFTER THE EXPIRATION OF THE NOTICE OF COMMENCEMENT ARE CONSIDERED IMPROPER PAYMENTS UNDER CHAPTER 713, PART I, SECTION 713.13, FLORIDA STATUTES, AND CAN RESULT IN YOUR PAYING TWICE FOR IMPROVEMENTS TO YOUR PROPERTY. A NOTICE OF COMMENCEMENT MUST BE RECORDED AND POSTED ON THE JOB SITE BEFORE THE FIRST INSPECTION. IF YOU INTEND TO OBTAIN FINANCING, CONSULT WITH YOUR LENDER OR AN ATTORNEY BEFORE COMMENCING WORK OR RECORDING YOUR NOTICE OF COMMENCEMENT.

Signature of Owner or Lessee, or Owner's or Lessee's Authorized Officer/Director/Partner/Manager _____
Signature of Alarms Manager
Signatory's Title/Office

The foregoing instrument was acknowledged before me this 10th day of December by Mely Gomez
as Authority for Walt Disney
Type of authority, e.g., officer, trustee, attorney in fact Name of party on behalf of whom instrument was executed

Signature of Notary Public - State of Florida
Jennifer Stubbeltfeld

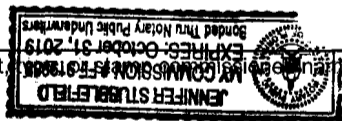

Personally Known OR Produced ID _____
Type of ID Produced _____

Rec Fee: \$10.00
Deed Doc Tax: \$0.00
Mortgage Doc Tax: \$0.00
Intangible Tax: \$0.00
Martha O. Haynie, Comptroller
Orange County, FL
Ret To: CSC INC

Permit Number: _____
Folio/Parcel ID #: _____
Prepared by: Jennifer Prichard
Associate Contract Administrator

Return to: Jennifer Prichard
P.O. Box 10321
Lake Buena Vista, FL 32830

NOTICE OF COMMENCEMENT

State of Florida, County of Orange

The undersigned hereby gives notice that improvement will be made to certain real property, and in accordance with Chapter 713, Florida Statutes, the following information is provided in this Notice of Commencement.

- Description of property** (legal description of the property, and street address if available)
491 W. Savannah Circle
- General description of improvement**
Rockwork and Plaster Install
- Owner information or Lessee information if the Lessee contracted for the improvement**
Name Walt Disney Imagineering
Address 1365 Avenue of the Stars, Lake Buena Vista, FL 32830
Interest in Property N/A
Name and address of fee simple titleholder (if different from Owner listed above)
Name N/A
Address N/A
- Contractor**
Name Buena Vista Construction Company Telephone Number 407-934-6070
Address P.O. Box 10000, Lake Buena Vista, FL 32830
- Surety** (if applicable, a copy of the payment bond is attached)
Name N/A Telephone Number _____
Address N/A Amount of Bond \$ _____
- Lender**
Name N/A Telephone Number _____
Address N/A
- Persons within the State of Florida designated by Owner upon whom notices or other documents may be served as provided by §713.13(1)(a)7, Florida Statutes.**
Name Russell H. Stokes Telephone Number 407-560-7697
Address P.O. Box 10321, Lake Buena Vista, FL 32830
- In addition to himself or herself, Owner designates the following to receive a copy of the Lienor's Notice as provided in §713.13(1)(b), Florida Statutes.**
Name Bethany Dougherty - Contract Accounting Telephone Number 407-560-7858
Address P.O. Box 10321, Lake Buena Vista, FL 32830
- Expiration date of notice of commencement** (the expiration date may not be before the completion of construction and final payment to the contractor, but will be 1 year from the date of recording unless a different date is specified) December 31, 2018

WARNING TO OWNER: ANY PAYMENTS MADE BY THE OWNER AFTER THE EXPIRATION OF THE NOTICE OF COMMENCEMENT ARE CONSIDERED IMPROPER PAYMENTS UNDER CHAPTER 713, PART I, SECTION 713.13, FLORIDA STATUTES, AND CAN RESULT IN YOUR PAYING TWICE FOR IMPROVEMENTS TO YOUR PROPERTY. A NOTICE OF COMMENCEMENT MUST BE RECORDED AND POSTED ON THE JOB SITE BEFORE THE FIRST INSPECTION. IF YOU INTEND TO OBTAIN FINANCING, CONSULT WITH YOUR LENDER OR AN ATTORNEY BEFORE COMMENCING WORK OR RECORDING YOUR NOTICE OF COMMENCEMENT.

I certify that this Notice of Commencement has been filed for recording with Orange County.

Signature of Owner or Lessee, or Owner's or Lessee's Authorized Officer/Director/Partner/Manager

Dir. of S&P


Signatory's Title/Office

The foregoing instrument was acknowledged before me this 15 day of Dec by Russell H. Stokes
month/year name of person
as Director of Sourcing & Procurement for Design and Construction
Type of authority, e.g., officer, trustee, attorney in fact Name of party on behalf of whom instrument was executed

Carolyn Bellino
Signature of Notary Public - State of Florida

Carolyn Bellino
Print, type, or stamp commissioned name of Notary Public

Personally Known OR Produced ID _____
Type of ID Produced _____

 CAROLYN MARY BELLINO
NOTARY PUBLIC
STATE OF FLORIDA
Comm# FF09980
Expires 7/5/2018

Rec Fee: \$10.00
Deed Doc Tax: \$0.00
Mortgage Doc Tax: \$0.00
Intangible Tax: \$0.00
Martha O. Haynie, Comptroller
Orange County, FL
Ret To: SIMPLIFILE LC

Permit Number: B015-0728
Folio/Parcel Identification Number: _____
Prepared by: Maria McCabe
Buena Vista Construction Company

Return to: P.O. Box 10000, Lake Buena Vista, FL 32830

NOTICE OF COMMENCEMENT

State of Florida, County of Orange

The undersigned hereby gives notice that improvement will be made to certain real property, and in accordance with Chapter 713, Florida Statutes, the following information is provided in this Notice of Commencement.

- Description of property** (legal description of the property, and street address if available)
HS - JTA Planter Modification, Planter in front of Backlot Express, across from JTA Stage JFHS6019
- General description of improvement**
Provide labor, material and/or electrical for construction
- Owner information or Lessee information if the Lessee contracted for the improvement**
Name Walt Disney World Resort
Address P.O. Box 10000, Lake Buena Vista, FL 32830
Interest in Property _____
Name and address of fee simple titleholder (if different from Owner listed above)
Name _____
Address _____
- Contractor**
Name Buena Vista Construction Company Telephone Number 407-934-6070
Address P.O. Box 10000, Lake Buena Vista, FL 32830
- Surety** (if applicable, a copy of the payment bond is attached)
Name _____ Telephone Number _____
Address _____ Amount of Bond \$ _____
- Lender**
Name _____ Telephone Number _____
Address _____
- Persons within the State of Florida designated by Owner upon whom notices or other documents may be served as provided by §713.13(1)(a)7, Florida Statutes.**
Name Dave Ellis, Mgr. Sourcing & Procurement Telephone Number 407-828-3582
Address P.O. Box 10000, Lake Buena Vista, FL 32830
- In addition to himself or herself, Owner designates the following to receive a copy of the Lienor's Notice as provided in §713.13(1)(b), Florida Statutes.**
Name Doug Scharfenberg, Construction Manager Telephone Number 407-934-6070
Address P.O. Box 10000, Lake Buena Vista, Florida 32830
- Expiration date of notice of commencement** (the expiration date may not be before the completion of construction and final payment to the contractor, but will be 1 year from the date of recording unless a different date is specified) _____


WARNING TO OWNER: ANY PAYMENTS MADE BY THE OWNER AFTER THE EXPIRATION OF THE NOTICE OF COMMENCEMENT ARE CONSIDERED IMPROPER PAYMENTS UNDER CHAPTER 713, PART I, SECTION 713.13, FLORIDA STATUTES, AND CAN RESULT IN YOUR PAYING TWICE FOR IMPROVEMENTS TO YOUR PROPERTY. A NOTICE OF COMMENCEMENT MUST BE RECORDED AND POSTED ON THE JOB SITE BEFORE THE FIRST INSPECTION. IF YOU INTEND TO OBTAIN FINANCING, CONSULT WITH YOUR LENDER OR AN ATTORNEY BEFORE COMMENCING WORK OR RECORDING YOUR NOTICE OF COMMENCEMENT.

Under penalty of perjury, I declare that I have read the foregoing notice of commencement and that the facts stated in it are true to the best of my knowledge and belief.

Signature of Owner or Lessee, or Owner's or Lessee's Authorized Officer/Director/Partner/Manager _____ Director
Signature's Title/Office

The foregoing instrument was acknowledged before me this 14 day of Dec 15 by Tom Troffer
month/year name of person
as Director for Buena Vista Construction Company
Type of authority, e.g., officer, trustee, attorney in fact Name of party on behalf of whom instrument was executed
Maria McCabe Maria McCabe
Signature of Notary Public - State of Florida Print, type, or stamp commissioned name of Notary Public

Personally Known OR Produced ID _____
Type of ID Produced _____

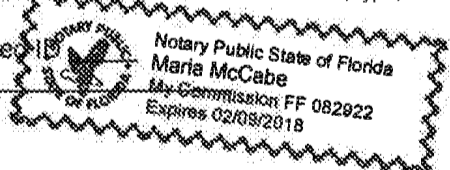

Permit Number:
Folio/Parcel Identification Number:
Prepared by and Return to:
Walt Disney World Resort - FAM
Attn: Farrah Lane
P.O. Box 10000
Lake Buena Vista, FL 32830-1000

Document Number: 20140496589
Book Number: 10812
Page Number: 2930



DOC# 20150652893 B: 11029 P: 4535
12/17/2015 12:36:57 PM Page 1 of 2
Rec Fee: \$18.50
Martha O. Haynie, Comptroller
Orange County, FL
MB - Ref To: WALT DISNEY WORLD CO

AMENDEMENT TO NOTICE OF COMMENCEMENT

State of Florida, County of Orange

The undersigned hereby gives notice that improvement will be made to certain real property, and in accordance with Chapter 713, Florida Statutes, the following information is provided in this Notice of Commencement.

- Description of property** (legal description of the property, & street address if available)
SEE ATTACHED
- General description of improvement**
General Construction
- Owner information of Lessee information if the Lessee contracted for the improvement**
Name: Walt Disney World Resort
Address: P.O. Box 10000, Lake Buena Vista, FL 32830
Interest in Property: Owner
Name & address of fee simple titleholder (if different from Owner listed above)
Name: _____
Address: _____
- Contractor**
Name: WDW Facility Asset Management Telephone Number: _____
Address: 3403 E. Vista Blvd., Lake Buena Vista, FL 32830
- Surety** (if applicable, a copy of the payment bond is attached)
Name: _____ Telephone Number: _____
Address: _____ Amount of Bond \$ _____
- Lender**
Name: _____ Telephone Number: _____
Address: _____
- Persons within the State of Florida designated by Owner upon whom notices or other documents may be served as provided by Section 713.13(1)(b), Florida Statutes.**
Name: Judy Wells, Facility Asset Management (FAM) Telephone Number: (407) 939-4631
Address: P.O. Box 10000, Lake Buena Vista, Florida 32830-1000
- In addition to himself or herself, Owner designates the following to receive a copy of the Lienor's Notice as provided by Section 713.13(1)(b), Florida Statutes.**
Name: Farrah Lane Telephone Number: (407) 939-4599
Address: P.O. Box 10000, Lake Buena Vista, Florida 32830-1000
- Expiration date of notice of commencement**
(the expiration date may not be before the completion of construction and final payment to the contractor, but will be 1 year from the date of recording unless a different date is specified)

Dec 17, 2016

WARNING TO OWNER: ANY PAYMENTS MADE BY THE OWNER AFTER THE EXPIRATION OF THE NOTICE OF COMMENCEMENT ARE CONSIDERED IMPROPER PAYMENTS UNDER CHAPTER 713, PART I, SECTION 713.13, FLORIDA STATUTES, AND CAN RESULT IN YOUR PAYMENT TWICE FOR IMPROVEMENTS TO YOUR PROPERTY. A NOTICE OF COMMENCEMENT MUST BE RECORDED AND POSTED ON THE JOB SITE BEFORE THE FIRST INSPECTION. IF YOU INTEND TO OBTAIN FINANCING, CONSULT WITH YOUR LENDER OR AN ATTORNEY BEFORE COMMENCING WORK OR RECORDING YOUR NOTICE OF COMMENCEMENT.

Under penalty of perjury, I declare that I have read the foregoing notice of commencement and that the facts stated in it are true to the best of my knowledge and belief.

[Signature]
Signature of Owner or Lessee, or Owner's or Lessee's Authorized Officer/Director/Partner/Manager


[Signature] FARRAH LANE
Signatory's Printed Name/Title/Office

The foregoing instrument was acknowledged before me this 17th day of Dec 2015, by FARRAH LANE
month/year

as [Signature] Authorized Signatory
Type of authority, e.g., officer, trustee, attorney in fact
Signature of Notary Public - State of Florida


for Walt Disney World Resort
Name of party on behalf of whom instrument was executed

Personally known OR Produced ID
Type of ID Produced _____

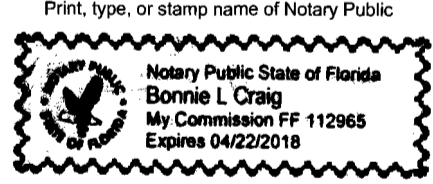

LAND DESCRIPTION: CREATURE COMFORTS

A parcel of land lying in Section 34, Township 24 South, Range 27 East, Orange County, Florida, and being more particularly described as follows: Commence at the Northeast corner of said Section 34, run along the East line of said Section 34, S 00°03'26" W, 1353.42 feet; thence N 89°56'34" W, 291.94 feet to the Point of Beginning; thence S 07°29'13" E, 125.00 feet; thence S 82°30'47" W, 150.00 feet; thence N 07°29'13" W, 125.00 feet; thence N 82°30'47" E, 150.00 feet, to the Point of Beginning. Containing 18750 SQ. Feet, more or less.

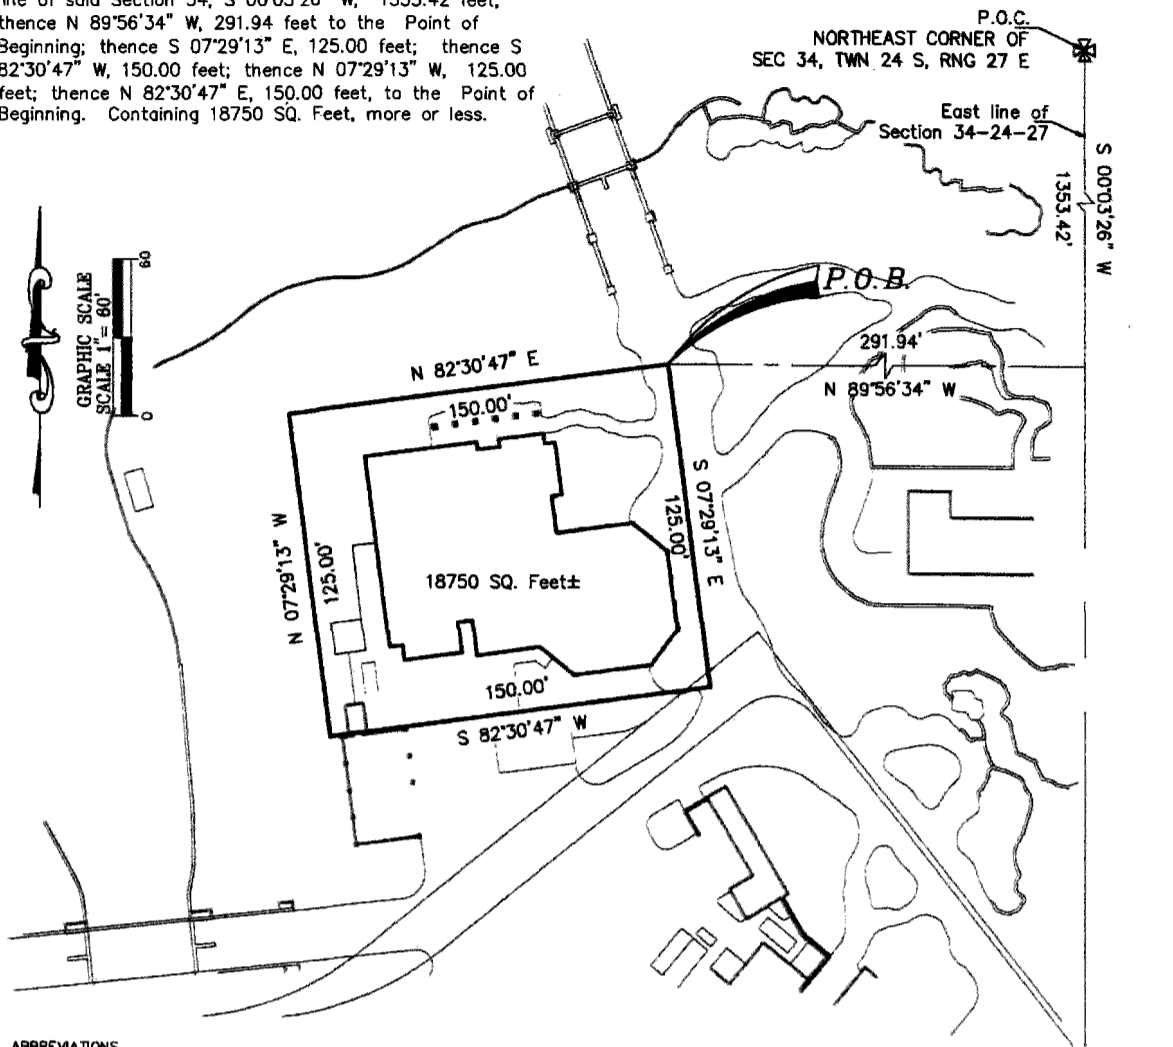

ABBREVIATIONS
 N=NORTH
 E=EAST
 S=SOUTH
 W=WEST
 TB=TANGENT BEARING
 R=RADIUS
 L=LENGTH
 Δ=DELTA
 SEC=SECTION
 TWN=TOWNSHIP
 RNG=RANGE
 POB=POINT OF BEGINNING
 POC=POINT OF COMMENCEMENT

SURVEYOR'S NOTE
 CHAPTER 81017-6 OF THE FLORIDA
 ADMINISTRATIVE CODE REQUIRES
 THAT THE FOLLOWING STATEMENT
 BE PUT ON THIS SKETCH.
"THIS IS NOT A BOUNDARY SURVEY"

BEARINGS ARE BASED ON
 THE EAST LINE OF SEC.
 34 AS BEING S 00°03'26" W



SURVEYING AND
 MAPPING DEPARTMENT
 P.O.B. 10000
 LAKE BUENA VISTA
 FL. 32830-1000
 PHONE (407)560-7118
 FAX (407)560-7869

FILING AREA	ANIMAL KINGDOM - DISCOVERY ISLAND	DATE:	09/26/14
PROJECT NAME	CREATURE COMFORTS	SCALE	1"=60'
SURVEY TYPE	SKETCH OF DESCRIPTION	DRAWN BY:	AK
COMMENTS	NOTICE OF COMMENCEMENT	FILENAME:	15AK13260



Prepared by/record and return to:
Walt Disney World Resort
Attn: Louis Gino Saravo
P.O. Box 10000
Lake Buena Vista, FL 32830-1000

Permit No. _____

Tax Folio No. _____

NOTICE OF COMMENCEMENT

State of Florida, County of _____

The undersigned hereby gives notice that improvements will be made to certain real property, and in accordance with Chapter 713, Florida Statutes, the following information is provided in this notice of commencement.

1. Description of property: see attached
2. General description of improvements: Electrical
3. Owner Information:
 - (a) Name and address: Walt Disney World Resort, P.O. Box 10000, Lake Buena Vista, FL 32830
 - (b) Interest in property: Owner
 - (c) Name and address of fee simple titleholder (if other than Owner):
4. (a) Contractor (name and address): Maddox Electrical Co inc DBA Ermco of Florida
PO box 22164, Lake Buena Vista Fla 32830
 - (b) Contractor's phone number: 407-934-8084
5. Surety:
 - (a) Name and address:
 - (b) Phone number:
 - (c) Amount of Bond:
6. (a) Lender (name and address):
(b) Lender's phone number:
7. (a) Persons within the State of Florida designated by Owner upon whom notices or other documents may be served as provided by Section 713.13 (1)(a)7., Florida Statutes: (name and address):
Dave Ellis, Sourcing & Procurement Administration, P.O. Box 10000, Lake Buena Vista, Florida 32830-1000
(b) Phone numbers of designated persons: (407) 828-3582
8. (a) In addition to himself or herself, Owner designates Tony Perry of _____
to receive a copy of the Lienor's Notice as provided in Section 713.13 (1)(b), Florida Statutes. DavDa
(b) Phone number of person or entity designated by owner: 407-934-1235
9. Expiration date of notice of commencement (the expiration date is 1 year from the date of recording unless a different date is specified):

WARNING TO OWNER: ANY PAYMENTS MADE BY THE OWNER AFTER THE EXPIRATION OF THE NOTICE OF COMMENCEMENT ARE CONSIDERED IMPROPER PAYMENTS UNDER CHAPTER 713, PART I, SECTION 713.13, FLORIDA STATUTES, AND CAN RESULT IN YOUR PAYING TWICE FOR IMPROVEMENTS TO YOUR PROPERTY. A NOTICE OF COMMENCEMENT MUST BE RECORDED AND POSTED ON THE JOB SITE BEFORE THE FIRST INSPECTION. IF YOU INTEND TO OBTAIN FINANCING, CONSULT WITH YOUR LENDER OR AN ATTORNEY BEFORE COMMENCING WORK OR RECORDING YOUR NOTICE OF COMMENCEMENT.

[Signature]
Signature of Owner
(or Owner's Authorized officer/Director/Partner/Manager)


Tony Perry
Signatory's Printed Name/Title/Office

The foregoing instrument was acknowledged before me this 16th day of December 2015, by Tony Perry, as _____

Authorized Signatory
(Type of authority, e.g., officer, trustee, attorney-in-fact)
[Signature]
Signature of Notary Public - State of Florida


Walt Disney World Resort
(name of party on behalf of whom instrument was executed)

Personally Known OR Produced ID
Type of ID Produced _____

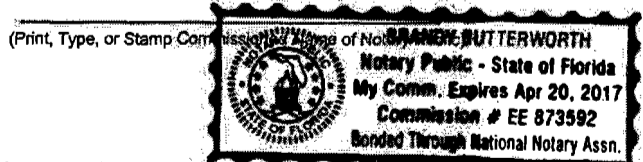

Verification pursuant to Section 92.525, Florida Statutes: Under penalties of perjury, I declare that I have read the foregoing and that the facts stated in it are true to the best of my knowledge and belief.

[Signature] Signature of Natural Person Signing Above

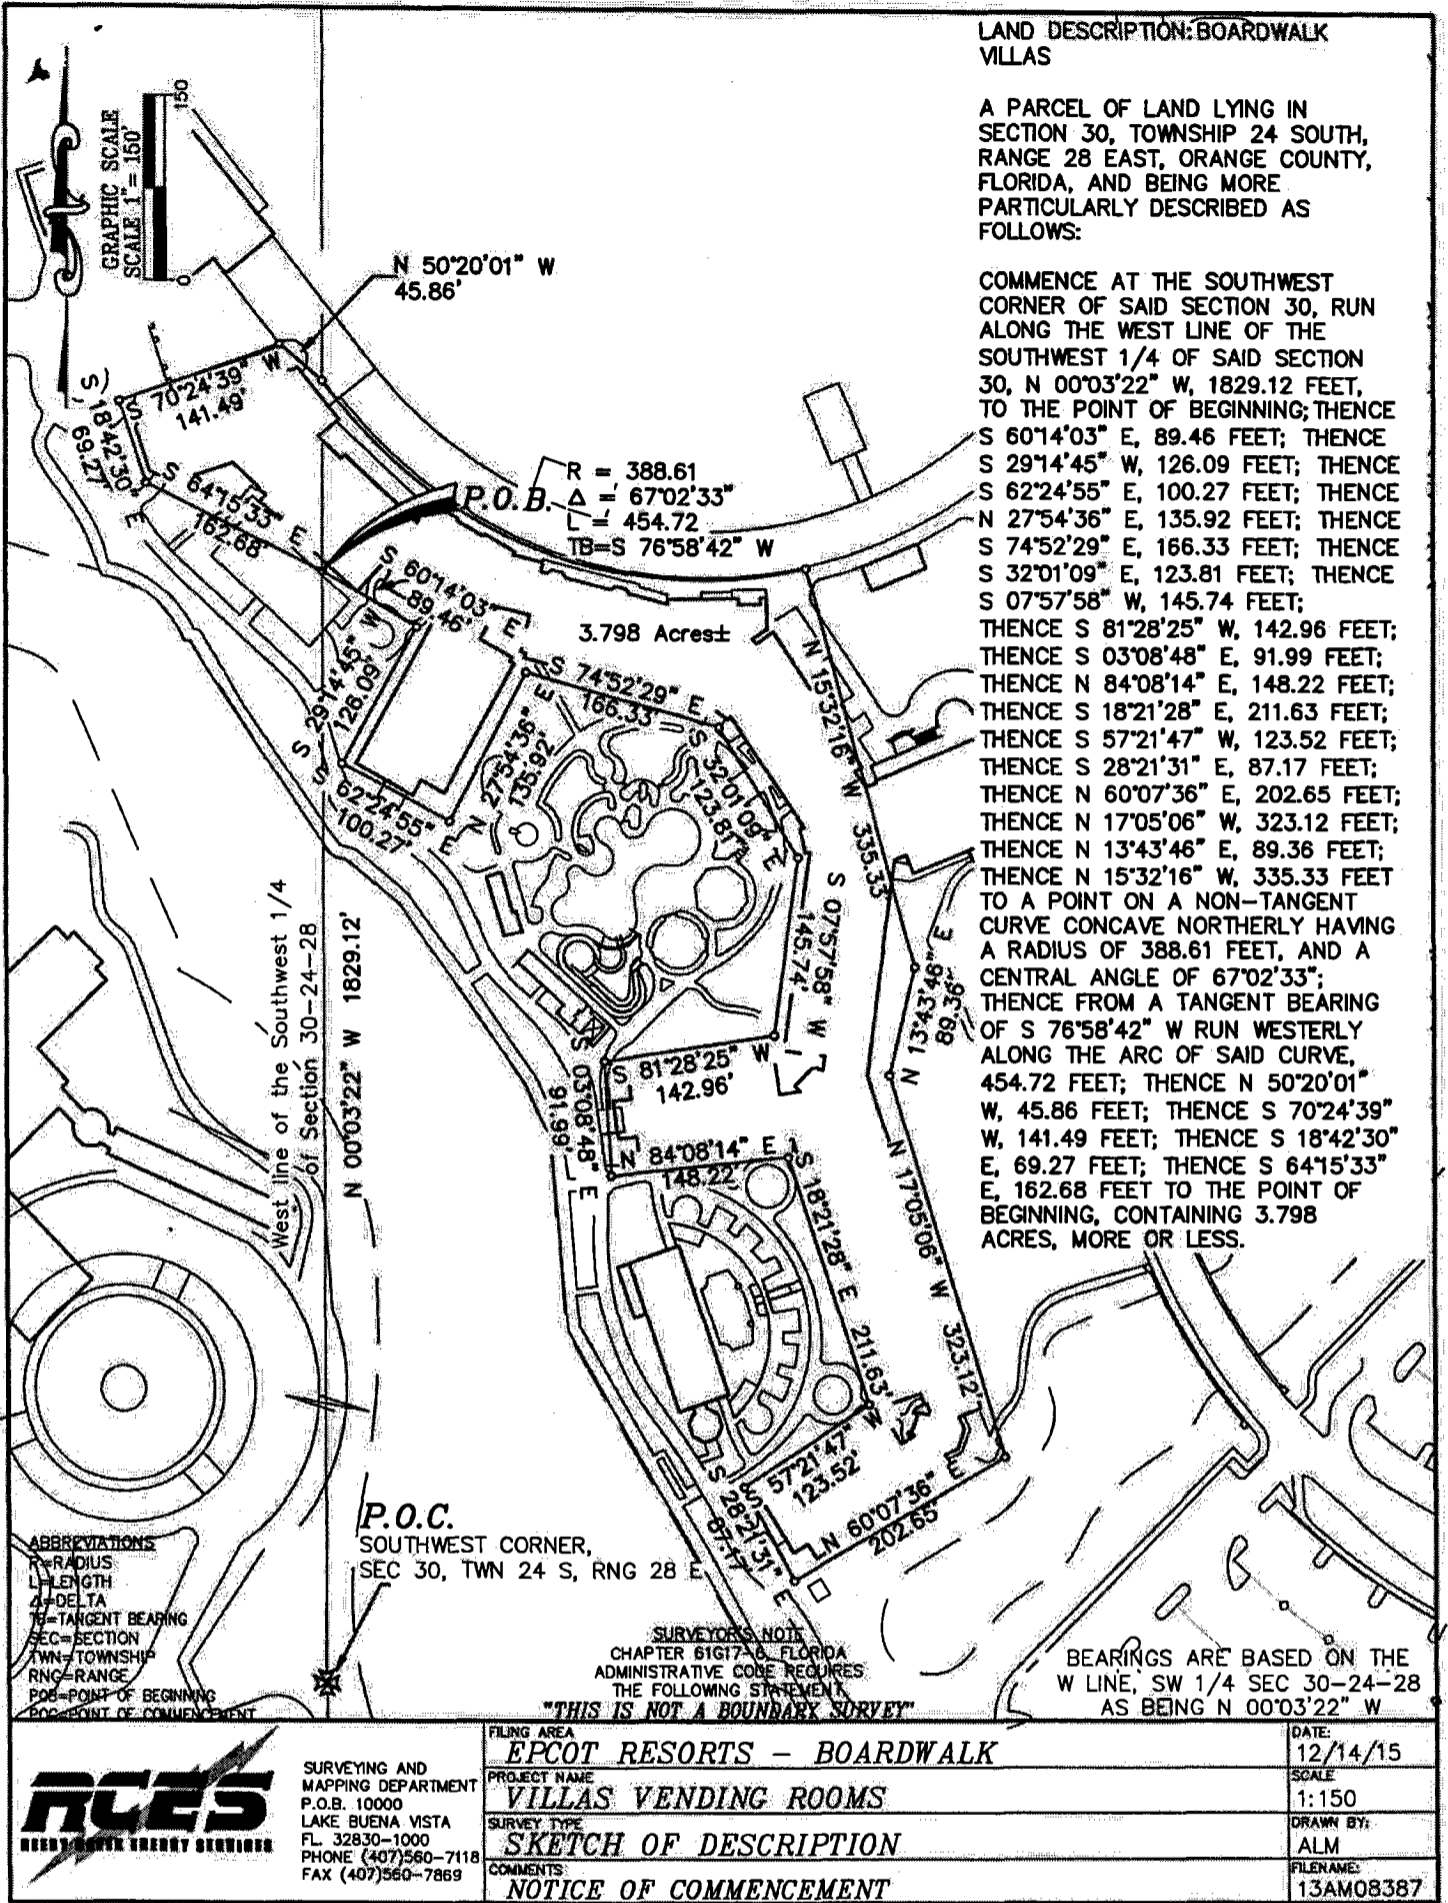

LAND DESCRIPTION: BOARDWALK VILLAS

A PARCEL OF LAND LYING IN SECTION 30, TOWNSHIP 24 SOUTH, RANGE 28 EAST, ORANGE COUNTY, FLORIDA, AND BEING MORE PARTICULARLY DESCRIBED AS FOLLOWS:

COMMENCE AT THE SOUTHWEST CORNER OF SAID SECTION 30, RUN ALONG THE WEST LINE OF THE SOUTHWEST 1/4 OF SAID SECTION 30, N 00°03'22" W, 1829.12 FEET, TO THE POINT OF BEGINNING; THENCE S 60°14'03" E, 89.46 FEET; THENCE S 29°14'45" W, 126.09 FEET; THENCE S 62°24'55" E, 100.27 FEET; THENCE N 27°54'36" E, 135.92 FEET; THENCE S 74°52'29" E, 166.33 FEET; THENCE S 32°01'09" E, 123.81 FEET; THENCE S 07°57'58" W, 145.74 FEET; THENCE S 81°28'25" W, 142.96 FEET; THENCE S 03°08'48" E, 91.99 FEET; THENCE N 84°08'14" E, 148.22 FEET; THENCE S 18°21'28" E, 211.63 FEET; THENCE S 57°21'47" W, 123.52 FEET; THENCE S 28°21'31" E, 87.17 FEET; THENCE N 60°07'36" E, 202.65 FEET; THENCE N 17°05'06" W, 323.12 FEET; THENCE N 13°43'46" E, 89.36 FEET; THENCE N 15°32'16" W, 335.33 FEET TO A POINT ON A NON-TANGENT CURVE CONCAVE NORTHERLY HAVING A RADIUS OF 388.61 FEET, AND A CENTRAL ANGLE OF 67°02'33"; THENCE FROM A TANGENT BEARING OF S 76°58'42" W RUN WESTERLY ALONG THE ARC OF SAID CURVE, 454.72 FEET; THENCE N 50°20'01" W, 45.86 FEET; THENCE S 70°24'39" W, 141.49 FEET; THENCE S 18°42'30" E, 69.27 FEET; THENCE S 64°15'33" E, 162.68 FEET TO THE POINT OF BEGINNING, CONTAINING 3.798 ACRES, MORE OR LESS.


West line of the Southwest 1/4 of Section 30-24-28
N 00°03'22" W 1829.12'

P.O.C.
SOUTHWEST CORNER,
SEC 30, TWN 24 S, RNG 28 E


SURVEYOR'S NOTE
CHAPTER 61G7-6, FLORIDA
ADMINISTRATIVE CODE REQUIRES
THE FOLLOWING STATEMENT:
"THIS IS NOT A BOUNDARY SURVEY"

BEARINGS ARE BASED ON THE
W LINE, SW 1/4 SEC 30-24-28
AS BEING N 00°03'22" W

ABBREVIATIONS
R=RADIUS
L=LENGTH
Δ=DELTA
TB=TANGENT BEARING
SEC=SECTION
TWN=TOWNSHIP
RNG=RANGE
POB=POINT OF BEGINNING
POC=POINT OF COMMENCEMENT

 <p>ACES NEEDS TO BE THERE SERVICE</p>	<p>SURVEYING AND MAPPING DEPARTMENT P.O.B. 10000 LAKE BUENA VISTA FL. 32830-1000 PHONE (407)560-7118 FAX (407)560-7869</p>	<p>FILING AREA EPCOT RESORTS - BOARDWALK</p> <p>PROJECT NAME VILLAS VENDING ROOMS</p> <p>SURVEY TYPE SKETCH OF DESCRIPTION</p> <p>COMMENTS NOTICE OF COMMENCEMENT</p>	<p>DATE: 12/14/15</p> <p>SCALE: 1:150</p> <p>DRAWN BY: ALM</p> <p>FILENAME: 13AM08387</p>
--	--	---	---

Permit Number:
Folio/Parcel Identification Number:
Prepared by and Return to:
Walt Disney World Resort - FAM
Attn: Tammy Gatlin - Blaine
P.O. Box 10000
Lake Buena Vista, FL 32830-1000

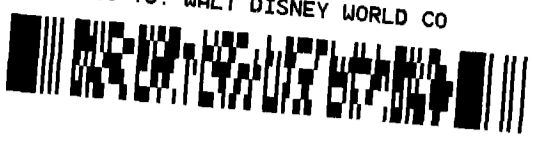

NOTICE OF COMMENCEMENT

State of Florida, County of Orange

The undersigned hereby gives notice that improvement will be made to certain real property, and in accordance with Chapter 713, Florida Statutes, the following information is provided in this Notice of Commencement.

- 1. **Description of property** (legal description of the property, & street address if available)
SEE ATTACHED LEGAL (1145664)
- 2. **General description of improvement**
ELECTRICAL
- 3. **Owner information of Lessee information if the Lessee contracted for the improvement**
Name: Walt Disney World Resort
Address: P.O. Box 10000, Lake Buena Vista, FL 32830
Interest in Property: Owner
Name & address of fee simple titleholder (if different from Owner listed above)
Name: _____
Address: _____
- 4. **Contractor**
Name: Maddox Electric Co Inc DBA ERMCO of Telephone Number: (407) 934-8084
Address: P.O. Box 22164, Lake Buena Vista, FL 32830
- 5. **Surety** (if applicable, a copy of the payment bond is attached)
Name: _____ Telephone Number: _____
Address: _____ Amount of Bond \$ _____
- 6. **Lender**
Name: _____ Telephone Number: _____
Address: _____
- 7. **Persons within the State of Florida designated by Owner upon whom notices or other documents may be served as provided by Section 713.13(1)(b), Florida Statutes.**
Name: Blaine Ramey, Facility Asset Management (FAM) Telephone Number: (407) 939-4631
Address: P.O. Box 10000, Lake Buena Vista, Florida 32830-1000
- 8. **In addition to himself or herself, Owner designates the following to receive a copy of the Lienor's Notice as provided by Section 713.13(1)(b), Florida Statutes.**
Name: Tammy Gatlin Telephone Number: (407)828-5165
Address: P.O. Box 10000, Lake Buena Vista, Florida 32830-1000
- 9. **Expiration date of notice of commencement**
(the expiration date may not be before the completion of construction and final payment to the contractor, but will be 1 year from the date of recording unless a different date is specified)

WARNING TO OWNER: ANY PAYMENTS MADE BY THE OWNER AFTER THE EXPIRATION OF THE NOTICE OF COMMENCEMENT ARE CONSIDERED IMPROPER PAYMENTS UNDER CHAPTER 713, PART I, SECTION 713.13, FLORIDA STATUTES, AND CAN RESULT IN YOUR PAYMENT TWICE FOR IMPROVEMENTS TO YOUR PROPERTY. A NOTICE OF COMMENCEMENT MUST BE RECORDED AND POSTED ON THE JOB SITE BEFORE THE FIRST INSPECTION. IF YOU INTEND TO OBTAIN FINANCING, CONSULT WITH YOUR LENDER OR AN ATTORNEY BEFORE COMMENCING WORK OR RECORDING YOUR NOTICE OF COMMENCEMENT.

Under penalty of perjury, I declare that I have read the foregoing notice of commencement and that the facts stated in it are true to the best of my knowledge and belief.

Tammy Gatlin
Signature of Owner or Lessee, or Owner's or Lessee's
Authorized Officer/Director/Partner/Manager

Tammy Gatlin / Sr. Planner / FAM
Signatory's Printed Name/Title/Office


The foregoing instrument was acknowledged before me this 16 day of 12/2015, by Tammy Gatlin
month/year

as Authorized Signatory
Type of authority, e.g., officer, trustee, attorney in fact
[Signature]
Signature of Notary Public - State of Florida

for Walt Disney World Resort
Name of party on behalf of whom instrument was executed

Print, type, or stamp name of Notary Public

Personally known X OR Produced ID _____
Type of ID Produced _____

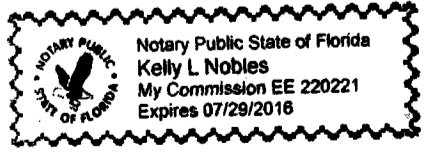


LAND DESCRIPTION: HALL OF FAME TENT

A parcel of land lying in Section 2, Township 24 South, Range 27 East, Orange County, Florida, and being more particularly described as follows:

Commence at the Southeast corner of said Section 2, run along the South line of the Southeast 1/4 of said Section 2, S 89°35'51" W, 1546.96 feet; thence N 00°00'00" E, 217.26 feet to the Point of Beginning; thence N 84°04'04" W, 39.82 feet; thence N 45°38'37" W, 37.84 feet; thence N 11°58'15" W, 30.25 feet; thence N 06°46'44" E, 19.93 feet; thence N 29°15'38" E, 33.69 feet; thence N 65°16'46" E, 35.61 feet; thence S 84°02'35" E, 35.88 feet; thence S 46°37'12" E, 44.51 feet; thence S 07°57'41" E, 36.80 feet; thence S 23°22'56" W, 42.48 feet; thence S 67°12'20" W, 37.43 feet to the Point of Beginning, containing 11979 square feet, more or less.



LINE#	BEARING	DIST.
L1	N 11°58'15" W	30.25
L2	N 06°46'44" E	19.93

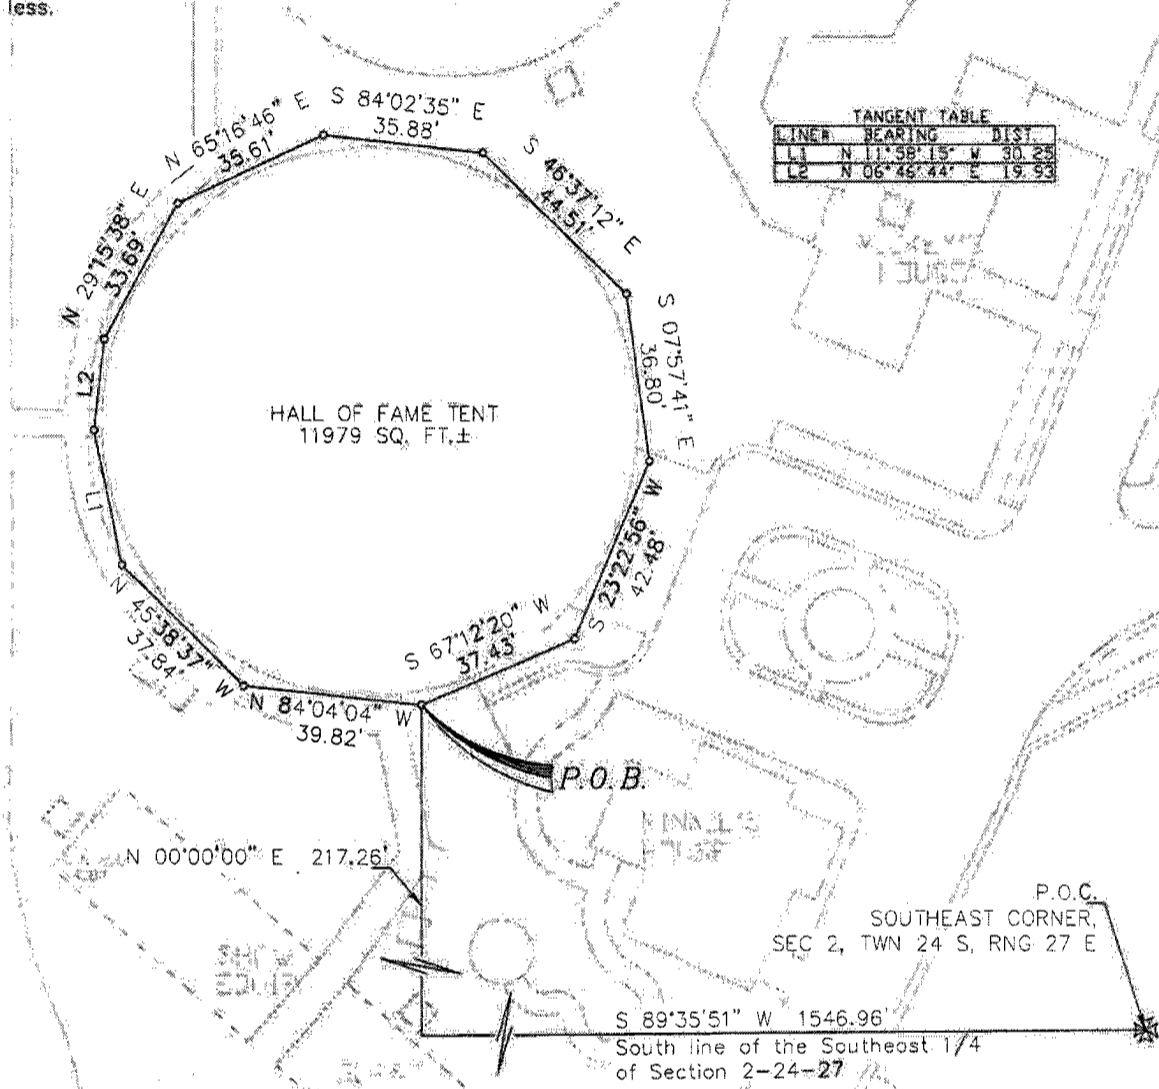

- ABBREVIATIONS**
 R=RADIUS
 L=LENGTH
 Δ=DELTA
 TB=TANGENT BEARING
 SEC=SECTION
 TWN=TOWNSHIP
 RNG=RANGE
 PCB=POINT OF BEGINNING
 POC=POINT OF COMMENCEMENT

SURVEYOR'S NOTE
 CHAPTER 61G17-6 OF THE FLORIDA ADMINISTRATIVE CODE REQUIRES THAT THE FOLLOWING STATEMENT BE PUT ON THIS SKETCH.
"THIS IS NOT A BOUNDARY SURVEY"


BEARINGS ARE BASED ON THE S. line, SE 1/4, SEC. 2-24-27 AS BEING S 89°35'51" W



SURVEYING AND MAPPING DEPARTMENT
 P.O.B. 10000
 LAKE BUENA VISTA
 FL 32830-1000
 PHONE (407)580-7118
 FAX (407)560-7869

PROJECT AREA	MAGIC KINGDOM - TOONTOWN
UNIT NAME	HALL OF FAME TENT
SHEET TITLE	SKETCH OF DESCRIPTION
COMMENTS	NOTICE OF COMMENCEMENT

DATE:	02/04/02
SCALE	1" = 40'
DRAWN BY:	MF
FILENAME:	02mf02041

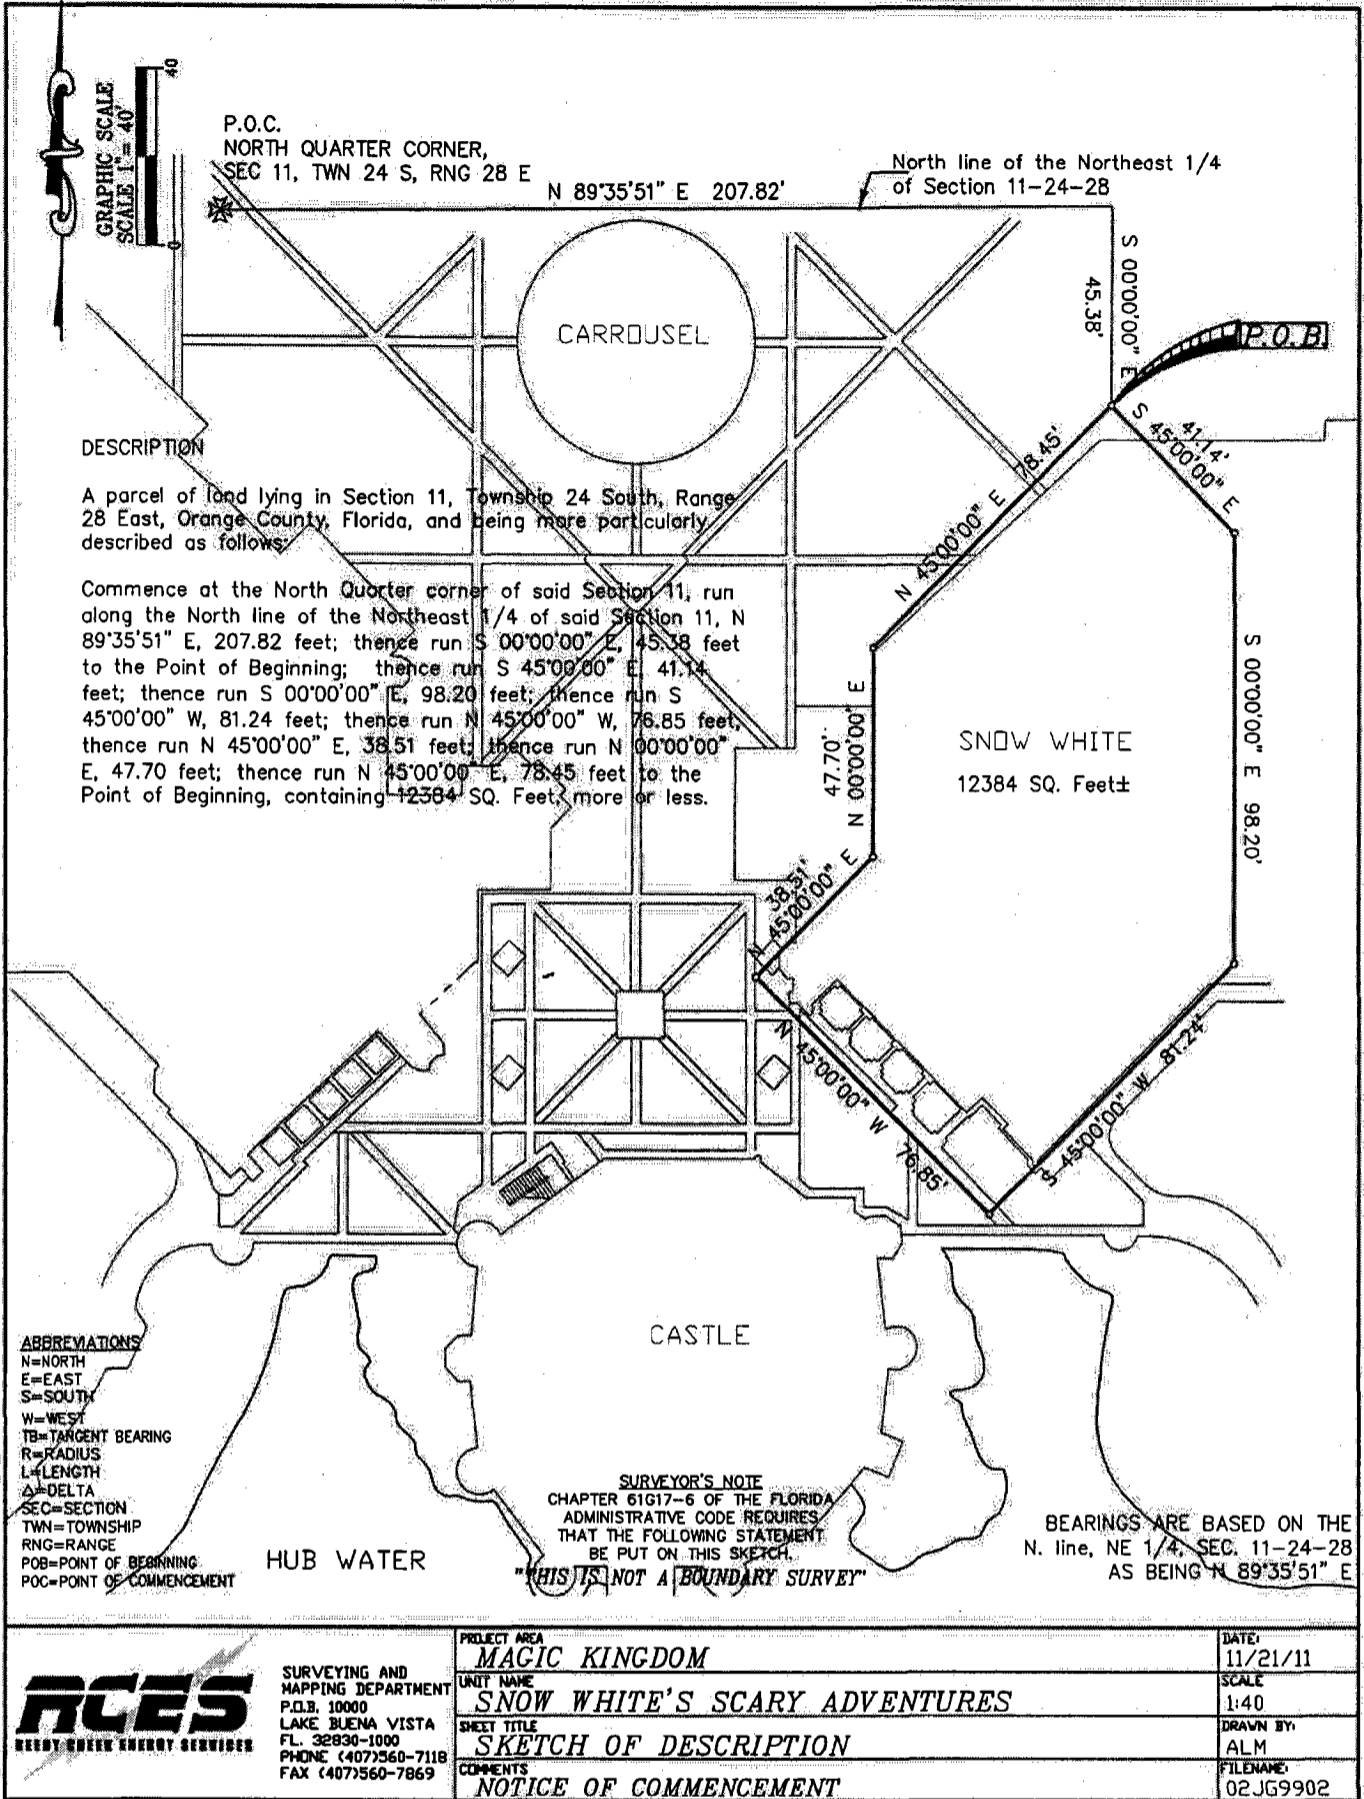

P.O.C.
NORTH QUARTER CORNER,
SEC 11, TWN 24 S, RNG 28 E

North line of the Northeast 1/4
of Section 11-24-28

DESCRIPTION

A parcel of land lying in Section 11, Township 24 South, Range 28 East, Orange County, Florida, and being more particularly described as follows:

Commence at the North Quarter corner of said Section 11, run along the North line of the Northeast 1/4 of said Section 11, N 89°35'51" E, 207.82 feet; thence run S 00°00'00" E, 45.38 feet to the Point of Beginning; thence run S 45°00'00" E, 41.14 feet; thence run S 00°00'00" E, 98.20 feet; thence run S 45°00'00" W, 81.24 feet; thence run N 45°00'00" W, 76.85 feet; thence run N 45°00'00" E, 38.51 feet; thence run N 00°00'00" E, 47.70 feet; thence run N 45°00'00" E, 78.45 feet to the Point of Beginning, containing 12384 SQ. Feet, more or less.

SNOW WHITE
12384 SQ. Feet±

CASTLE

HUB WATER

- ABBREVIATIONS**
 N=NORTH
 E=EAST
 S=SOUTH
 W=WEST
 TB=TANGENT BEARING
 R=RADIUS
 L=LENGTH
 Δ=DELTA
 SEC=SECTION
 TWN=TOWNSHIP
 RNG=RANGE
 POB=POINT OF BEGINNING
 POC=POINT OF COMMENCEMENT

SURVEYOR'S NOTE
 CHAPTER 61G17-6 OF THE FLORIDA
 ADMINISTRATIVE CODE REQUIRES
 THAT THE FOLLOWING STATEMENT
 BE PUT ON THIS SKETCH.


"THIS IS NOT A BOUNDARY SURVEY"

BEARINGS ARE BASED ON THE
 N. line, NE 1/4, SEC. 11-24-28
 AS BEING N 89°35'51" E



SURVEYING AND
 MAPPING DEPARTMENT
 P.O.B. 10000
 LAKE BUENA VISTA
 FL. 32830-1000
 PHONE (407)560-7118
 FAX (407)560-7869

PROJECT AREA MAGIC KINGDOM	DATE: 11/21/11
UNIT NAME SNOW WHITE'S SCARY ADVENTURES	SCALE 1:40
SHEET TITLE SKETCH OF DESCRIPTION	DRAWN BY: ALM
COMMENTS NOTICE OF COMMENCEMENT	FILENAME: 02JG9902

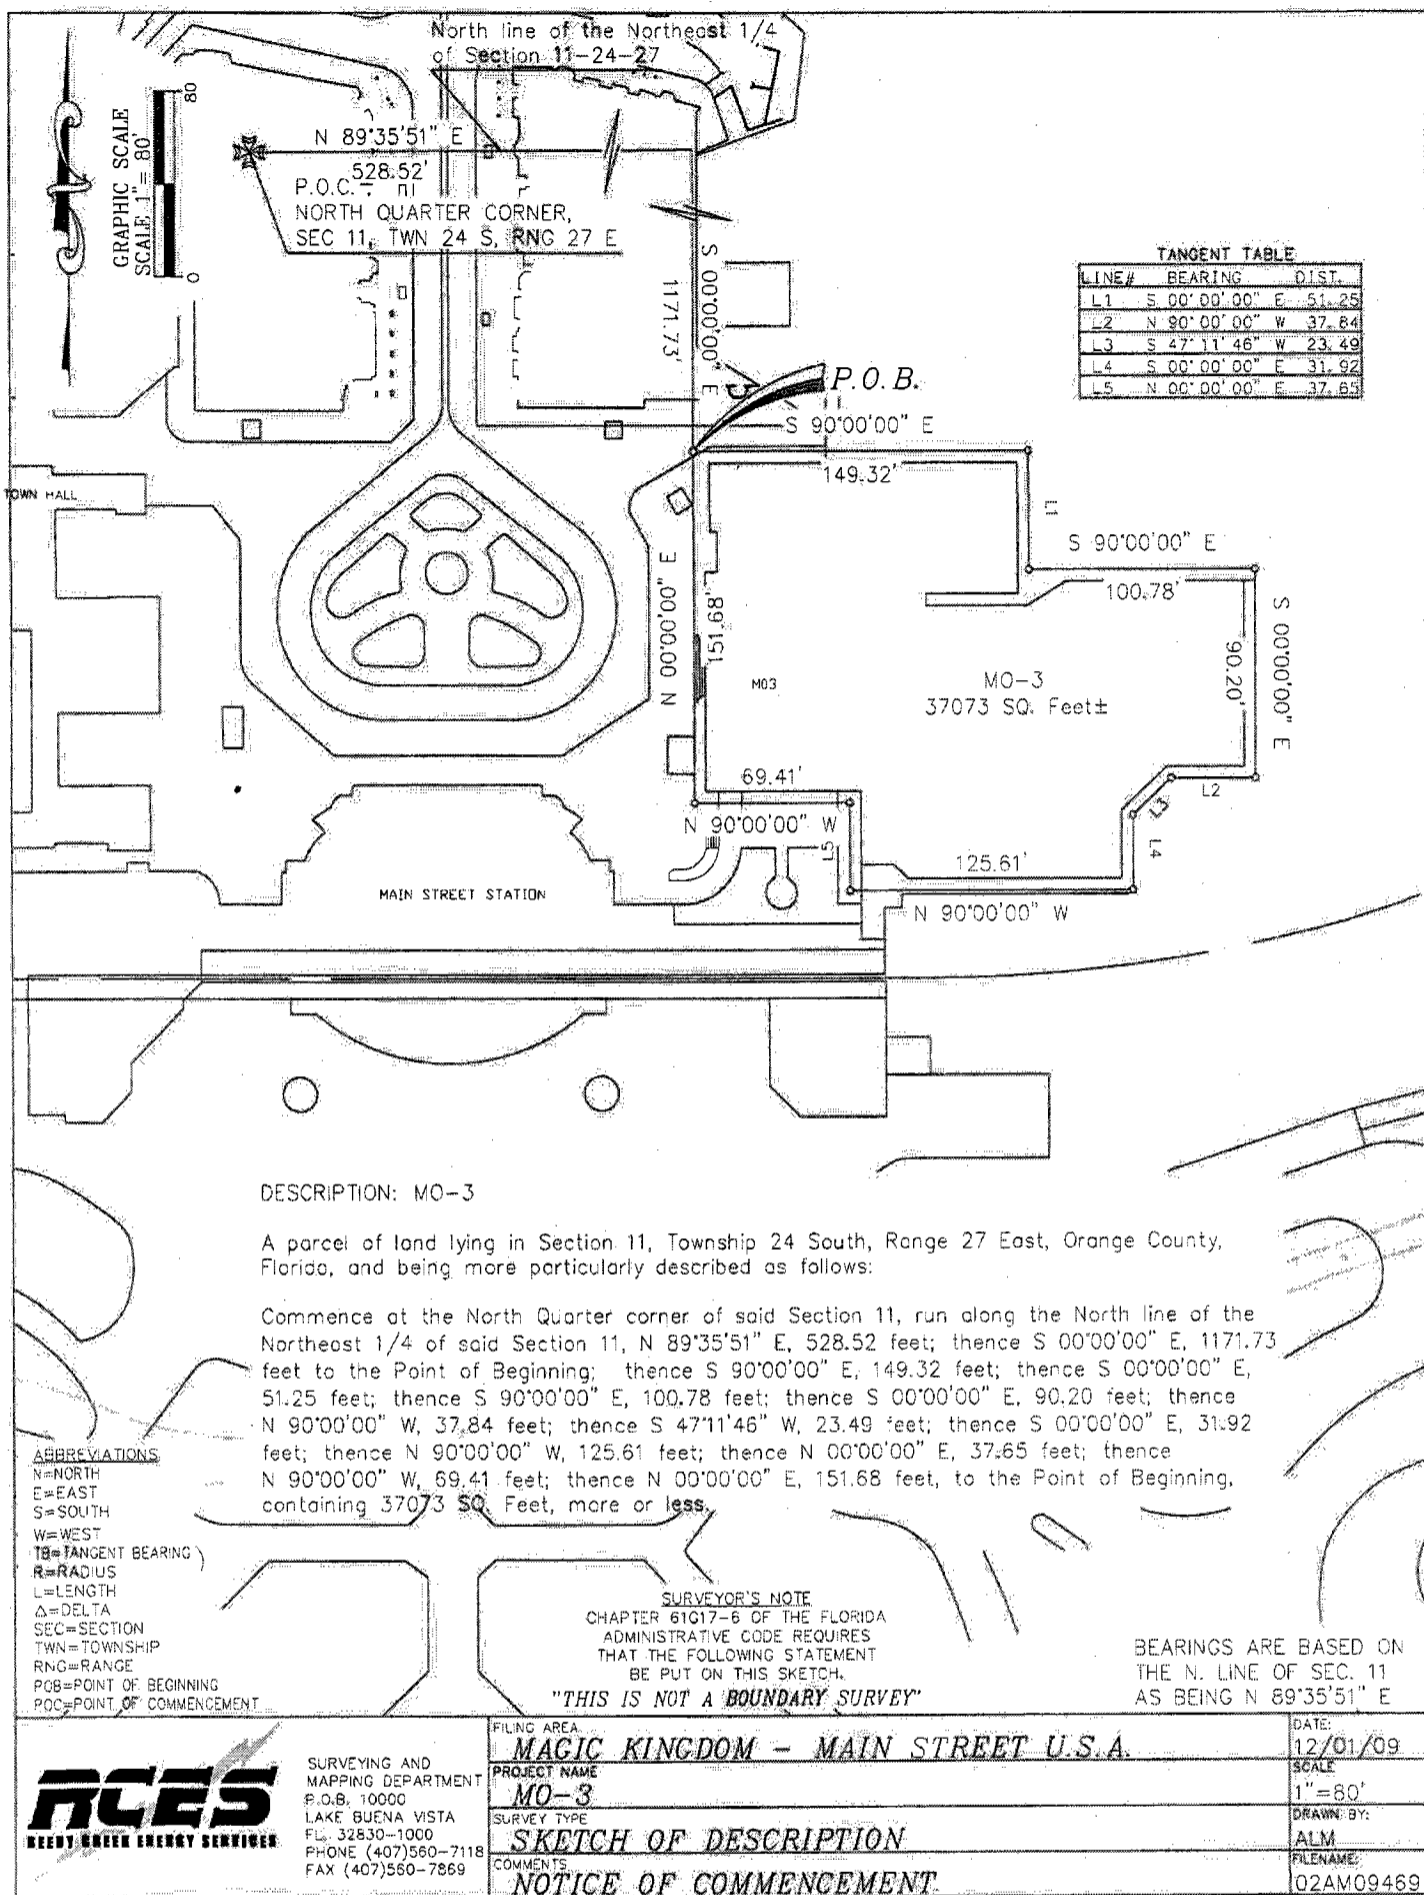

TANGENT TABLE

LINE#	BEARING	DIST.
L1	S 00°00'00" E	51.25
L2	N 90°00'00" W	37.84
L3	S 47°11'46" W	23.49
L4	S 00°00'00" E	31.92
L5	N 00°00'00" E	37.65

DESCRIPTION: MO-3

A parcel of land lying in Section 11, Township 24 South, Range 27 East, Orange County, Florida, and being more particularly described as follows:

Commence at the North Quarter corner of said Section 11, run along the North line of the Northeast 1/4 of said Section 11, N 89°35'51" E, 528.52 feet; thence S 00°00'00" E, 1171.73 feet to the Point of Beginning; thence S 90°00'00" E, 149.32 feet; thence S 00°00'00" E, 51.25 feet; thence S 90°00'00" E, 100.78 feet; thence S 00°00'00" E, 90.20 feet; thence N 90°00'00" W, 37.84 feet; thence S 47°11'46" W, 23.49 feet; thence S 00°00'00" E, 31.92 feet; thence N 90°00'00" W, 125.61 feet; thence N 00°00'00" E, 37.65 feet; thence N 90°00'00" W, 69.41 feet; thence N 00°00'00" E, 151.68 feet, to the Point of Beginning, containing 37073 SQ. Feet, more or less.

- ABBREVIATIONS**
- N=NORTH
 - E=EAST
 - S=SOUTH
 - W=WEST
 - TB=TANGENT BEARING
 - R=RADIUS
 - L=LENGTH
 - Δ=DELTA
 - SEC=SECTION
 - TWN=TOWNSHIP
 - RNG=RANGE
 - PGB=POINT OF BEGINNING
 - PCC=POINT OF COMMENCEMENT

SURVEYOR'S NOTE
 CHAPTER 61017-6 OF THE FLORIDA ADMINISTRATIVE CODE REQUIRES THAT THE FOLLOWING STATEMENT BE PUT ON THIS SKETCH.
"THIS IS NOT A BOUNDARY SURVEY"

BEARINGS ARE BASED ON THE N. LINE OF SEC. 11 AS BEING N 89°35'51" E

	SURVEYING AND MAPPING DEPARTMENT P.O.B. 10000 LAKE BUENA VISTA FL. 32830-1000 PHONE (407)560-7118 FAX (407)560-7869	FILING AREA MAGIC KINGDOM - MAIN STREET U.S.A.	DATE: 12/01/09
	PROJECT NAME MO-3	SURVEY TYPE SKETCH OF DESCRIPTION	SCALE 1"=80'
	COMMENTS NOTICE OF COMMENCEMENT	DRAWN BY: ALM	FILENAME: 02AM09469

Permit Number: _____
Folio/Parcel ID #: _____
Prepared by: Nicholas Frasca
Associate Contract Administrator

Return to: Nicholas Frasca
WDI - 1365 Avenue of the Stars
P.O. Box 10321, Lake Buena Vista, FL 32830

Rec Fee: \$27.00
Deed Doc Tax: \$0.00
Mortgage Doc Tax: \$0.00
Intangible Tax: \$0.00
Martha O. Haynie, Comptroller
Orange County, FL
Ret To: CSC INC

NOTICE OF COMMENCEMENT

State of Florida, County of Orange

The undersigned hereby gives notice that improvement will be made to certain real property, and in accordance with Chapter 713, Florida Statutes, the following information is provided in this Notice of Commencement.

- Description of property** (legal description of the property, and street address if available)
801 Timberline Drive #C, Bay Lake, FL 32830
- General description of improvement**
Package #11 - Construction of Restroom Building
- Owner information or Lessee information if the Lessee contracted for the improvement**
Name Walt Disney Imagineering
Address P.O. Box 10321, Lake Buena Vista, FL 32830
Interest in Property Fee Simple
Name and address of fee simple titleholder (if different from Owner listed above)
Name N/A
Address N/A
- Contractor**
Name Ref. Attach.A for multiple IPD Agrmt. Parties Telephone Number N/A
Address N/A
- Surety** (if applicable, a copy of the payment bond is attached)
Name Not Applicable Telephone Number N/A
Address N/A Amount of Bond \$ Not Required
- Lender**
Name NONE Telephone Number N/A
Address N/A
- Persons within the State of Florida designated by Owner upon whom notices or other documents may be served as provided by §713.13(1)(a)7, Florida Statutes.**
Name Russell Stokes Telephone Number 407-560-7858
Address WDI-FL Bldg/EPCOT, P.O. Box 10321, Lake Buena Vista, FL 32830-0321
- In addition to himself or herself, Owner designates the following to receive a copy of the Lienor's Notice as provided in §713.13(1)(b), Florida Statutes.**
Name Contract Accounting Telephone Number 407-560-7858
Address WDI-FL Bldg/EPCOT, P.O. Box 10321, Lake Buena Vista, FL 32830-0321
- Expiration date of notice of commencement** (the expiration date may not be before the completion of construction and final payment to the contractor, but will be 1 year from the date of recording unless a different date is specified) August 31, 2018


WARNING TO OWNER: ANY PAYMENTS MADE BY THE OWNER AFTER THE EXPIRATION OF THE NOTICE OF COMMENCEMENT ARE CONSIDERED IMPROPER PAYMENTS UNDER CHAPTER 713, PART I, SECTION 713.13, FLORIDA STATUTES, AND CAN RESULT IN YOUR PAYING TWICE FOR IMPROVEMENTS TO YOUR PROPERTY. A NOTICE OF COMMENCEMENT MUST BE RECORDED AND POSTED ON THE JOB SITE BEFORE THE FIRST INSPECTION. IF YOU INTEND TO OBTAIN FINANCING, CONSULT WITH YOUR LENDER OR AN ATTORNEY BEFORE COMMENCING WORK OR RECORDING YOUR NOTICE OF COMMENCEMENT.

[Signature] for J. GUTCH VP & GM
Signature of Owner or Lessee, or Owner's or Lessee's Authorized Officer/Director/Partner/Manager Signatory's Title/Office

The foregoing instrument was acknowledged before me this 17th day of Dec. 2015 by John C. Blich
month/year name of person

as Vice President & General Manager for Walt Disney Imagineering
Type of authority, e.g., officer, trustee, attorney in fact Name of party on behalf of whom instrument was executed
Milagros G. Santiago MILAGROS G. SANTIAGO
Signature of Notary Public - State of Florida Print, type, or stamp commissioned name of Notary Public

Personally Known OR Produced ID _____
Type of ID Produced _____

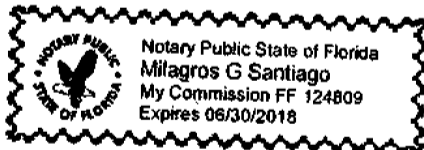

Attachment "A"

This NOC pertains to a Poly-Party IPD (Integrated Project Delivery) contract for the Wilderness Rehab project, which includes all parties identified below:

Owner Walt Disney Parks and Resorts (US), Inc., d/b/a Walt Disney Imagineering	John C. Blich Vice President & General Manager Walt Disney Parks and Resorts (US), Inc. dba Walt Disney Imagineering 1365 Avenue of the Stars Lake Buena Vista, FL 32830
---	---

The following "Contractors," as defined by F.S. §713.01(8), are in direct contract with Owner for the purpose of improving real property pursuant to the Poly-Party IPD agreement:

Construction Manager/General Contractor DPR Construction, A General Partnership	Scott Lyons Regional Manager DPR Construction, A General Partnership 4700 Millenia Blvd, Suite 350 Orlando, FL 32839
Architect GSB, Inc.	Ron G. Smith President GSB, Inc. 3555 NW 58th St, Suite 700W Oklahoma City, OK 73112
Interior Design Partner Design Group Carl Ross	Rosanna O. Ross Chief Operating Officer Design Group Carl Ross 115 Main Street El Segundo, CA 90245
Landscape Design Partner Perry Becker Design LLC	David Perry Perry Becker Design LLC 3660 Maguire Blvd. Suite 100 Orlando, FL 32803
Civil Engineer Design Partner Atkins North America, Inc.	Kathleen Leo Vice President Atkins North America, Inc. 482 S. Kelly Road Orlando, FL 32810

Mechanical, Electrical, Plumbing & Fire Protection Engineer Design Partner Matern Professional Engineering, Inc.	Ryan B. Strandquest Sr. Vice President Matern Professional Engineering, Inc. 130 Candace Dr. Maitland, FL 32751
Mechanical- HVAC/Plumbing Trade Partner MCC Mechanical LLC	Andre' E. Maillho General Counsel MCC Mechanical LLC 3306 Maggie Blvd., Suite A Orlando, FL 32811
Electrical Contractor Trade Partner Bergelectric Corp.	Robert Moreno Vice President Bergelectric Corp. 5560 W Centinela Avenue Los Angeles, CA 90045
Site Development Contractor Trade Partner Hubbard Construction Co., Inc.	P. Frederick O'Dea Jr. Vice President and Secretary Hubbard Construction Co., Inc. 1936 Lee Road, #300 Orlando, FL 32811

Rec Fee: \$27.00
Deed Doc Tax: \$0.00
Mortgage Doc Tax: \$0.00
Intangible Tax: \$0.00
Martha O. Haynie, Comptroller
Orange County, FL
Ret To: CSC INC

Permit Number: _____
Folio/Parcel ID #: _____
Prepared by: Nicholas Frasca
Associate Contract Administrator

Return to: Nicholas Frasca
WDI - 1365 Avenue of the Stars
P.O. Box 10321, Lake Buena Vista, FL 32830

NOTICE OF COMMENCEMENT

State of Florida, County of Orange

The undersigned hereby gives notice that improvement will be made to certain real property, and in accordance with Chapter 713, Florida Statutes, the following information is provided in this Notice of Commencement.

1. **Description of property** (legal description of the property, and street address if available)
935 Timberline Drive, Bay Lake, FL 32830
2. **General description of improvement**
Package #7 - Construction of Linen Staging Storage Building
3. **Owner information or Lessee information if the Lessee contracted for the improvement**
Name Walt Disney Imagineering
Address P.O. Box 10321, Lake Buena Vista, FL 32830
Interest in Property Fee Simple
Name and address of fee simple titleholder (if different from Owner listed above)
Name N/A
Address N/A
4. **Contractor**
Name Ref. Attach.A for multiple IPD Agrmt. Parties Telephone Number N/A
Address N/A
5. **Surety** (if applicable, a copy of the payment bond is attached)
Name Not Applicable Telephone Number N/A
Address N/A Amount of Bond \$ Not Required
6. **Lender**
Name NONE Telephone Number N/A
Address N/A
7. **Persons within the State of Florida designated by Owner upon whom notices or other documents may be served as provided by §713.13(1)(a)7, Florida Statutes.**
Name Russell Stokes Telephone Number 407-560-7858
Address WDI-FL Bldg/EPCOT, P.O. Box 10321, Lake Buena Vista, FL 32830-0321
8. **In addition to himself or herself, Owner designates the following to receive a copy of the Lienor's Notice as provided in §713.13(1)(b), Florida Statutes.**
Name Contract Accounting Telephone Number 407-560-7858
Address WDI-FL Bldg/EPCOT, P.O. Box 10321, Lake Buena Vista, FL 32830-0321
9. **Expiration date of notice of commencement** (the expiration date may not be before the completion of construction and final payment to the contractor, but will be 1 year from the date of recording unless a different date is specified) August 31, 2018


WARNING TO OWNER: ANY PAYMENTS MADE BY THE OWNER AFTER THE EXPIRATION OF THE NOTICE OF COMMENCEMENT ARE CONSIDERED IMPROPER PAYMENTS UNDER CHAPTER 713, PART I, SECTION 713.13, FLORIDA STATUTES, AND CAN RESULT IN YOUR PAYING TWICE FOR IMPROVEMENTS TO YOUR PROPERTY. A NOTICE OF COMMENCEMENT MUST BE RECORDED AND POSTED ON THE JOB SITE BEFORE THE FIRST INSPECTION. IF YOU INTEND TO OBTAIN FINANCING, CONSULT WITH YOUR LENDER OR AN ATTORNEY BEFORE COMMENCING WORK OR RECORDING YOUR NOTICE OF COMMENCEMENT.

[Signature] FOR J. BLITCH VP & GM
Signature of Owner or Lessee, or Owner's or Lessee's Authorized Officer/Director/Partner/Manager Signatory's Title/Office

The foregoing instrument was acknowledged before me this 17th day of Dec-2015 by John C. Blitch
month/year name of person

as Vice President & GM for Walt Disney Imagineering
Type of authority, e.g., officer, trustee, attorney in fact Name of party on behalf of whom instrument was executed
[Signature] MILAGROS G. SANTIAGO
Signature of Notary Public - State of Florida Print, type, or stamp commissioned name of Notary Public

Personally Known OR Produced ID _____
Type of ID Produced _____

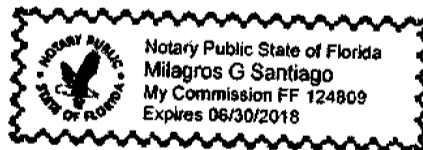

Attachment "A"

This NOC pertains to a Poly-Party IPD (Integrated Project Delivery) contract for the Wilderness Rehab project, which includes all parties identified below:

Owner Walt Disney Parks and Resorts (US), Inc., d/b/a Walt Disney Imagineering	John C. Blich Vice President & General Manager Walt Disney Parks and Resorts (US), Inc. dba Walt Disney Imagineering 1365 Avenue of the Stars Lake Buena Vista, FL 32830
---	---

The following "Contractors," as defined by F.S. §713.01(8), are in direct contract with Owner for the purpose of improving real property pursuant to the Poly-Party IPD agreement:

Construction Manager/General Contractor DPR Construction, A General Partnership	Scott Lyons Regional Manager DPR Construction, A General Partnership 4700 Millenia Blvd, Suite 350 Orlando, FL 32839
Architect GSB, Inc.	Ron G. Smith President GSB, Inc. 3555 NW 58th St, Suite 700W Oklahoma City, OK 73112
Interior Design Partner Design Group Carl Ross	Rosanna O. Ross Chief Operating Officer Design Group Carl Ross 115 Main Street El Segundo, CA 90245
Landscape Design Partner Perry Becker Design LLC	David Perry Perry Becker Design LLC 3660 Maguire Blvd. Suite 100 Orlando, FL 32803
Civil Engineer Design Partner Atkins North America, Inc.	Kathleen Leo Vice President Atkins North America, Inc. 482 S. Kelly Road Orlando, FL 32810

Mechanical, Electrical, Plumbing & Fire Protection Engineer Design Partner Matern Professional Engineering, Inc.	Ryan B. Strandquest Sr. Vice President Matern Professional Engineering, Inc. 130 Candace Dr. Maitland, FL 32751
Mechanical- HVAC/Plumbing Trade Partner MCC Mechanical LLC	Andre' E. Maillho General Counsel MCC Mechanical LLC 3306 Maggie Blvd., Suite A Orlando, FL 32811
Electrical Contractor Trade Partner Bergelectric Corp.	Robert Moreno Vice President Bergelectric Corp. 5560 W Centinela Avenue Los Angeles, CA 90045
Site Development Contractor Trade Partner Hubbard Construction Co., Inc.	P. Frederick O'Dea Jr. Vice President and Secretary Hubbard Construction Co., Inc. 1936 Lee Road, #300 Orlando, FL 32811

Permit Number: _____
Folio/Parcel ID #: _____
Prepared by: Nicholas Frasca
Associate Contract Administrator

Return to: Nicholas Frasca
WDI - 1365 Avenue of the Stars
P.O. Box 10321, Lake Buena Vista, FL 32830

Rec Fee: \$27.00
Deed Doc Tax: \$0.00
Mortgage Doc Tax: \$0.00
Intangible Tax: \$0.00
Martha O. Haynie, Comptroller
Orange County, FL
Ret To: CSC INC

NOTICE OF COMMENCEMENT

State of Florida, County of Orange

The undersigned hereby gives notice that improvement will be made to certain real property, and in accordance with Chapter 713, Florida Statutes, the following information is provided in this Notice of Commencement.

- Description of property** (legal description of the property, and street address if available)
699 Timberline Drive, Bay Lake, FL 32830
- General description of improvement**
Package #8 - Linen Staging Construction
- Owner information or Lessee information if the Lessee contracted for the improvement**
Name Walt Disney Imagineering
Address P.O. Box 10321, Lake Buena Vista, FL 32830
Interest in Property Fee Simple
Name and address of fee simple titleholder (if different from Owner listed above)
Name N/A
Address N/A
- Contractor**
Name Ref. Attach A for multiple IPD Agrmt. Parties Telephone Number N/A
Address N/A
- Surety** (if applicable, a copy of the payment bond is attached)
Name Not Applicable Telephone Number N/A
Address N/A Amount of Bond \$ Not Required
- Lender**
Name NONE Telephone Number N/A
Address N/A
- Persons within the State of Florida designated by Owner upon whom notices or other documents may be served as provided by §713.13(1)(a)7, Florida Statutes.**
Name Russell Stokes Telephone Number 407-560-7858
Address WDI-FL Bldg/EPCOT, P.O. Box 10321, Lake Buena Vista, FL 32830-0321
- In addition to himself or herself, Owner designates the following to receive a copy of the Lienor's Notice as provided in §713.13(1)(b), Florida Statutes.**
Name Contract Accounting Telephone Number 407-560-7858
Address WDI-FL Bldg/EPCOT, P.O. Box 10321, Lake Buena Vista, FL 32830-0321
- Expiration date of notice of commencement** (the expiration date may not be before the completion of construction and final payment to the contractor, but will be 1 year from the date of recording unless a different date is specified) August 31, 2018


WARNING TO OWNER: ANY PAYMENTS MADE BY THE OWNER AFTER THE EXPIRATION OF THE NOTICE OF COMMENCEMENT ARE CONSIDERED IMPROPER PAYMENTS UNDER CHAPTER 713, PART 1, SECTION 713.13, FLORIDA STATUTES, AND CAN RESULT IN YOUR PAYING TWICE FOR IMPROVEMENTS TO YOUR PROPERTY. A NOTICE OF COMMENCEMENT MUST BE RECORDED AND POSTED ON THE JOB SITE BEFORE THE FIRST INSPECTION. IF YOU INTEND TO OBTAIN FINANCING, CONSULT WITH YOUR LENDER OR AN ATTORNEY BEFORE COMMENCING WORK OR RECORDING YOUR NOTICE OF COMMENCEMENT.

[Signature] FOR J. BLITCH VP & GM
Signature of Owner or Lessee, or Owner's or Lessee's Authorized Officer/Director/Partner/Manager Signatory's Title/Office

The foregoing instrument was acknowledged before me this 17th day of Dec. 2015 by John C. Blitch
month/year name of person

as Vice President & General Manager for Walt Disney Imagineering
Type of authority, e.g., officer, trustee, attorney in fact Name of party on behalf of whom instrument was executed
Milagros G. Santiago MILAGROS G. SANTIAGO
Signature of Notary Public - State of Florida Print, type, or stamp commissioned name of Notary Public

Personally Known OR Produced ID _____
Type of ID Produced _____

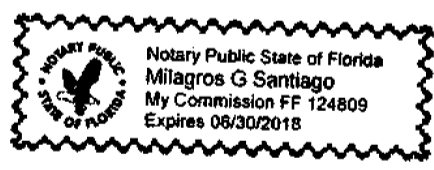

Attachment "A"

This NOC pertains to a Poly-Party IPD (Integrated Project Delivery) contract for the Wilderness Rehab project, which includes all parties identified below:

Owner Walt Disney Parks and Resorts (US), Inc., d/b/a Walt Disney Imagineering	John C. Blich Vice President & General Manager Walt Disney Parks and Resorts (US), Inc. dba Walt Disney Imagineering 1365 Avenue of the Stars Lake Buena Vista, FL 32830
---	---

The following "Contractors," as defined by F.S. §713.01(8), are in direct contract with Owner for the purpose of improving real property pursuant to the Poly-Party IPD agreement:

Construction Manager/General Contractor DPR Construction, A General Partnership	Scott Lyons Regional Manager DPR Construction, A General Partnership 4700 Millenia Blvd, Suite 350 Orlando, FL 32839
Architect GSB, Inc.	Ron G. Smith President GSB, Inc. 3555 NW 58th St, Suite 700W Oklahoma City, OK 73112
Interior Design Partner Design Group Carl Ross	Rosanna O. Ross Chief Operating Officer Design Group Carl Ross 115 Main Street El Segundo, CA 90245
Landscape Design Partner Perry Becker Design LLC	David Perry Perry Becker Design LLC 3660 Maguire Blvd. Suite 100 Orlando, FL 32803
Civil Engineer Design Partner Atkins North America, Inc.	Kathleen Leo Vice President Atkins North America, Inc. 482 S. Kelly Road Orlando, FL 32810

Mechanical, Electrical, Plumbing & Fire Protection Engineer Design Partner Matern Professional Engineering, Inc.	Ryan B. Strandquest Sr. Vice President Matern Professional Engineering, Inc. 130 Candace Dr. Maitland, FL 32751
Mechanical- HVAC/Plumbing Trade Partner MCC Mechanical LLC	Andre' E. Maillho General Counsel MCC Mechanical LLC 3306 Maggie Blvd., Suite A Orlando, FL 32811
Electrical Contractor Trade Partner Bergelectric Corp.	Robert Moreno Vice President Bergelectric Corp. 5560 W Centinela Avenue Los Angeles, CA 90045
Site Development Contractor Trade Partner Hubbard Construction Co., Inc.	P. Frederick O'Dea Jr. Vice President and Secretary Hubbard Construction Co., Inc. 1936 Lee Road, #300 Orlando, FL 32811

Rec Fee: \$27.00
Deed Doc Tax: \$0.00
Mortgage Doc Tax: \$0.00
Intangible Tax: \$0.00
Martha O. Haynie, Comptroller
Orange County, FL
Ret To: CSC INC

Permit Number: _____
Folio/Parcel ID #: _____
Prepared by: Nicholas Frasca
Associate Contract Administrator
Return to: Nicholas Frasca
WDI - 1365 Avenue of the Stars
P.O. Box 10321, Lake Buena Vista, FL 32830

NOTICE OF COMMENCEMENT

State of Florida, County of Orange

The undersigned hereby gives notice that improvement will be made to certain real property, and in accordance with Chapter 713, Florida Statutes, the following information is provided in this Notice of Commencement.

- Description of property** (legal description of the property, and street address if available)
801 Timberline Drive #D, Bay Lake, FL 32830
- General description of improvement**
Package #5 - Equipment Building
- Owner information or Lessee information if the Lessee contracted for the improvement**
Name Walt Disney Imagineering
Address P.O. Box 10321, Lake Buena Vista, FL 32830
Interest in Property Fee Simple
Name and address of fee simple titleholder (if different from Owner listed above)
Name N/A
Address N/A
- Contractor**
Name Ref. Attach.A for multiple IPD Agrmt. Parties Telephone Number N/A
Address N/A
- Surety** (if applicable, a copy of the payment bond is attached)
Name Not Applicable Telephone Number N/A
Address N/A Amount of Bond \$ Not Required
- Lender**
Name NONE Telephone Number N/A
Address N/A
- Persons within the State of Florida designated by Owner upon whom notices or other documents may be served as provided by §713.13(1)(a)7, Florida Statutes.**
Name Russell Stokes Telephone Number 407-560-7858
Address WDI-FL Bldg/EPCOT, P.O. Box 10321, Lake Buena Vista, FL 32830-0321
- In addition to himself or herself, Owner designates the following to receive a copy of the Lienor's Notice as provided in §713.13(1)(b), Florida Statutes.**
Name Contract Accounting Telephone Number 407-560-7858
Address WDI-FL Bldg/EPCOT, P.O. Box 10321, Lake Buena Vista, FL 32830-0321
- Expiration date of notice of commencement** (the expiration date may not be before the completion of construction and final payment to the contractor, but will be 1 year from the date of recording unless a different date is specified) August 31, 2018

WARNING TO OWNER: ANY PAYMENTS MADE BY THE OWNER AFTER THE EXPIRATION OF THE NOTICE OF COMMENCEMENT ARE CONSIDERED IMPROPER PAYMENTS UNDER CHAPTER 713, PART I, SECTION 713.13, FLORIDA STATUTES, AND CAN RESULT IN YOUR PAYING TWICE FOR IMPROVEMENTS TO YOUR PROPERTY. A NOTICE OF COMMENCEMENT MUST BE RECORDED AND POSTED ON THE JOB SITE BEFORE THE FIRST INSPECTION. IF YOU INTEND TO OBTAIN FINANCING, CONSULT WITH YOUR LENDER OR AN ATTORNEY BEFORE COMMENCING WORK OR RECORDING YOUR NOTICE OF COMMENCEMENT.

Signature of Owner or Lessee, or Owner's or Lessee's Authorized Officer/Director/Partner/Manager [Signature] FOR J. BLITCH VP & GM
Signatory's Title/Office

The foregoing instrument was acknowledged before me this 17th day of Dec. 2015 by John C. Blitch
month/year name of person

as Vice President & General Manager for Walt Disney Imagineering
Type of authority, e.g., officer, trustee, attorney in fact Name of party on behalf of whom instrument was executed

[Signature] Milagros G. SANTIAGO
Signature of Notary Public - State of Florida Print, type, or stamp commissioned name of Notary Public

Personally Known OR Produced ID _____
Type of ID Produced _____



Attachment "A"

This NOC pertains to a Poly-Party IPD (Integrated Project Delivery) contract for the Wilderness Rehab project, which includes all parties identified below:

Owner Walt Disney Parks and Resorts (US), Inc., d/b/a Walt Disney Imagineering	John C. Blich Vice President & General Manager Walt Disney Parks and Resorts (US), Inc. dba Walt Disney Imagineering 1365 Avenue of the Stars Lake Buena Vista, FL 32830
---	---

The following "Contractors," as defined by F.S. §713.01(8), are in direct contract with Owner for the purpose of improving real property pursuant to the Poly-Party IPD agreement:

Construction Manager/General Contractor DPR Construction, A General Partnership	Scott Lyons Regional Manager DPR Construction, A General Partnership 4700 Millenia Blvd, Suite 350 Orlando, FL 32839
Architect GSB, Inc.	Ron G. Smith President GSB, Inc. 3555 NW 58th St, Suite 700W Oklahoma City, OK 73112
Interior Design Partner Design Group Carl Ross	Rosanna O. Ross Chief Operating Officer Design Group Carl Ross 115 Main Street El Segundo, CA 90245
Landscape Design Partner Perry Becker Design LLC	David Perry Perry Becker Design LLC 3660 Maguire Blvd. Suite 100 Orlando, FL 32803
Civil Engineer Design Partner Atkins North America, Inc.	Kathleen Leo Vice President Atkins North America, Inc. 482 S. Kelly Road Orlando, FL 32810

Mechanical, Electrical, Plumbing & Fire Protection Engineer Design Partner Matern Professional Engineering, Inc.	Ryan B. Strandquest Sr. Vice President Matern Professional Engineering, Inc. 130 Candace Dr. Maitland, FL 32751
Mechanical- HVAC/Plumbing Trade Partner MCC Mechanical LLC	Andre' E. Maillho General Counsel MCC Mechanical LLC 3306 Maggie Blvd., Suite A Orlando, FL 32811
Electrical Contractor Trade Partner Bergelectric Corp.	Robert Moreno Vice President Bergelectric Corp. 5560 W Centinela Avenue Los Angeles, CA 90045
Site Development Contractor Trade Partner Hubbard Construction Co., Inc.	P. Frederick O'Dea Jr. Vice President and Secretary Hubbard Construction Co., Inc. 1936 Lee Road, #300 Orlando, FL 32811

Rec Fee: \$10.00
Deed Doc Tax: \$0.00
Mortgage Doc Tax: \$0.00
Intangible Tax: \$0.00
Martha O. Haynie, Comptroller
Orange County, FL
Ret To: SIMPLIFILE LC

Permit Number: _____
Folio/Parcel Identification Number: _____
Prepared by: Maria McCabe
Buena Vista Construction Company
Return to: P.O. Box 10000, Lake Buena Vista, FL 32830

NOTICE OF COMMENCEMENT

State of Florida, County of Orange

The undersigned hereby gives notice that improvement will be made to certain real property, and in accordance with Chapter 713, Florida Statutes, the following information is provided in this Notice of Commencement.

- Description of property** (legal description of the property, and street address if available)
EC / Wonder Wall Demo, 1360 Ave of the stars JREC6009
- General description of improvement**
Provide labor, material and/or electrical for construction
- Owner information or Lessee information if the Lessee contracted for the improvement**
Name Walt Disney World Resort
Address P.O. Box 10000, Lake Buena Vista, FL 32830
Interest in Property _____
Name and address of fee simple titleholder (if different from Owner listed above)
Name _____
Address _____
- Contractor**
Name Buena Vista Construction Company Telephone Number 407-934-6070
Address P.O. Box 10000, Lake Buena Vista, FL 32830
- Surety** (if applicable, a copy of the payment bond is attached)
Name _____ Telephone Number _____
Address _____ Amount of Bond \$ _____
- Lender**
Name _____ Telephone Number _____
Address _____
- Persons within the State of Florida designated by Owner upon whom notices or other documents may be served as provided by §713.13(1)(a)7, Florida Statutes.**
Name Dave Ellis, Mgr, Sourcing & Procurement Telephone Number 407-828-3582
Address P.O. Box 10000, Lake Buena Vista, FL 32830
- In addition to himself or herself, Owner designates the following to receive a copy of the Lienor's Notice as provided in §713.13(1)(b), Florida Statutes.**
Name Justin Bucklew, Construction Manager Telephone Number 407-934-6070
Address P.O. Box 10000, Lake Buena Vista, Florida 32830
- Expiration date of notice of commencement** (the expiration date may not be before the completion of construction and final payment to the contractor, but will be 1 year from the date of recording unless a different date is specified) _____

WARNING TO OWNER: ANY PAYMENTS MADE BY THE OWNER AFTER THE EXPIRATION OF THE NOTICE OF COMMENCEMENT ARE CONSIDERED IMPROPER PAYMENTS UNDER CHAPTER 713, PART I, SECTION 713.13, FLORIDA STATUTES, AND CAN RESULT IN YOUR PAYING TWICE FOR IMPROVEMENTS TO YOUR PROPERTY. A NOTICE OF COMMENCEMENT MUST BE RECORDED AND POSTED ON THE JOB SITE BEFORE THE FIRST INSPECTION. IF YOU INTEND TO OBTAIN FINANCING, CONSULT WITH YOUR LENDER OR AN ATTORNEY BEFORE COMMENCING WORK OR RECORDING YOUR NOTICE OF COMMENCEMENT.


Under penalty of perjury, I declare that I have read the foregoing notice of commencement and that the facts stated in it are true to the best of my knowledge and belief.

Signature of Owner or Lessee, or Owner's or Lessee's Authorized Officer/Director/Partner/Manager _____ Director
Signatory's Title/Office

The foregoing instrument was acknowledged before me this 17 day of Dec 15 by Tom Troffer
month/year name of person
as Director for Buena Vista Construction Company
Type of authority, e.g., officer, trustee, attorney in fact Name of party on behalf of whom instrument was executed

Signature of Notary Public - State of Florida _____ Maria McCabe
Print, type, or stamp commissioned name of Notary Public

Personally Known OR Produced ID
Type of ID Produced _____

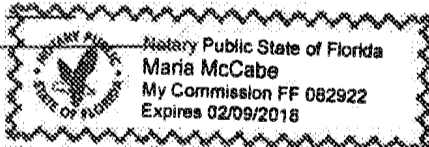

Release and Satisfaction of Recorded Claim of Lien

STATE OF FLORIDA)
COUNTY OF Orange) ss

The undersigned having filed a Claim of Lien in the amount of \$ 107,447.49 against the property of (Owners): Walt Disney Parks & Resorts US/Walt Disney Theme Parks, on the 10 day of October, 2015, in Official Record Book 10991, at Page 4631, in the Office of the Clerk of the Circuit Court of Orange County, State of Florida, against the following described real property in Orlando, FL County, Florida: Disney Polynesian Resort Rehab 1600 Seven Seas Dr Lake Buena Vista, FL (Legal Description) Section 11 & 14 Township 24 S. Range 27 East.

NOW, THEREFORE, the lienor, for TEN DOLLARS (\$10.00) and other good and valuable consideration, does hereby acknowledge having received full payment and satisfaction of the Claim of Lien and does direct the Clerk of Circuit Court to cancel and discharge the Claim of Lien in accordance with Section 713.21 of the Florida Statutes.

Signed, sealed and delivered this 17 day of December, 2015.

Singed, sealed and delivered In the presence of:

Michael Bailey Printed: Michael Bailey

Charles R. O'Malley Printed: Charles R. O'Malley

Entech Creative Industries (Company name) By: [Signature]

Before me, personally appeared, John Markoefer, the CEO of Entech Creative Industries, who produced Florida Drivers License as identification, and who did take an oath, and acknowledged to and before me that he/she executed this instrument for the purposes therein expressed on behalf of said entity, this 17 day of December, 2015.



AUDREY L. MORROW MY COMMISSION # FF 149791 EXPIRES: August 11, 2018 Bonded Thru Budget Notary Services

[Signature] Notary Public, State of Florida My Commission Expires: 8.11.2018

DOC # 20150656599 B: 11030 P: 4931 12/21/2015 08:48 AM Page 1 of 1 Rec Fee: \$10.00 Deed Doc Tax: \$0.00 Mortgage Doc Tax: \$0.00 Intangible Tax: \$0.00 Martha O. Haynie, Comptroller Orange County, FL Ret To: SIMPLIFILE LC

This Document Prepared By:

Rec Fee: \$10.00
Deed Doc Tax: \$0.00
Mortgage Doc Tax: \$0.00
Intangible Tax: \$0.00
Martha O. Haynie, Comptroller
Orange County, FL
Ret To: SIMPLIFILE LC

Permit Number: _____
Folio/Parcel Identification Number: _____
Prepared by: Maria McCabe
Buena Vista Construction Company
Return to: P.O. Box 10000, Lake Buena Vista, FL 32830

NOTICE OF COMMENCEMENT

State of Florida, County of Orange

The undersigned hereby gives notice that improvement will be made to certain real property, and in accordance with Chapter 713, Florida Statutes, the following information is provided in this Notice of Commencement.

- Description of property** (legal description of the property, and street address if available)
AK Safari BOH Ramp, 3701 Osceola Pkwy, BL JRAK6001
- General description of improvement**
Provide labor, material and/or electrical for construction
- Owner information or Lessee information if the Lessee contracted for the improvement**
Name Walt Disney World Resort
Address P.O. Box 10000, Lake Buena Vista, FL 32830
Interest in Property _____
Name and address of fee simple titleholder (if different from Owner listed above)
Name _____
Address _____
- Contractor**
Name Buena Vista Construction Company Telephone Number 407-934-6070
Address P.O. Box 10000, Lake Buena Vista, FL 32830
- Surety** (if applicable, a copy of the payment bond is attached)
Name _____ Telephone Number _____
Address _____ Amount of Bond \$ _____
- Lender**
Name _____ Telephone Number _____
Address _____
- Persons within the State of Florida designated by Owner upon whom notices or other documents may be served as provided by §713.13(1)(a)7, Florida Statutes.**
Name Dave Ellis, Mgr, Sourcing & Procurement Telephone Number 407-828-3582
Address P.O. Box 10000, Lake Buena Vista, FL 32830
- In addition to himself or herself, Owner designates the following to receive a copy of the Lienor's Notice as provided in §713.13(1)(b), Florida Statutes.**
Name Colleen M Ladd, Construction Manager Telephone Number 407-934-6070
Address P.O. Box 10000, Lake Buena Vista, Florida 32830
- Expiration date of notice of commencement** (the expiration date may not be before the completion of construction and final payment to the contractor, but will be 1 year from the date of recording unless a different date is specified) _____

WARNING TO OWNER: ANY PAYMENTS MADE BY THE OWNER AFTER THE EXPIRATION OF THE NOTICE OF COMMENCEMENT ARE CONSIDERED IMPROPER PAYMENTS UNDER CHAPTER 713, PART I, SECTION 713.13, FLORIDA STATUTES, AND CAN RESULT IN YOUR PAYING TWICE FOR IMPROVEMENTS TO YOUR PROPERTY. A NOTICE OF COMMENCEMENT MUST BE RECORDED AND POSTED ON THE JOB SITE BEFORE THE FIRST INSPECTION. IF YOU INTEND TO OBTAIN FINANCING, CONSULT WITH YOUR LENDER OR AN ATTORNEY BEFORE COMMENCING WORK OR RECORDING YOUR NOTICE OF COMMENCEMENT.

Under penalty of perjury, I declare that I have read the foregoing notice of commencement and that the facts stated in it are true to the best of my knowledge and belief.


Signature of Owner or Lessee, or Owner's or Lessee's Authorized Officer/Director/Partner/Manager _____ Director
Signature of Director _____ Signatory's Title/Office

The foregoing instrument was acknowledged before me this 18 day of Dec 15 by Tom Troffer
month/year name of person

as Director for Buena Vista Construction Company
Type of authority, e.g. officer, trustee, attorney in fact Name of party on behalf of whom instrument was executed

Signature of Notary Public - State of Florida _____ Maria McCabe
Print, type, or stamp commissioned name of Notary Public

Personally Known OR Produced ID _____
Type of ID Produced _____

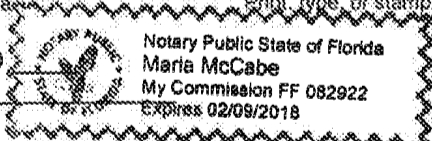

Rec Fee: \$10.00
Deed Doc Tax: \$0.00
Mortgage Doc Tax: \$0.00
Intangible Tax: \$0.00
Martha O. Haynie, Comptroller
Orange County, FL
Ret To: SIMPLIFILE LC

Permit Number: BD15-0590
Folio/Parcel ID #: 28-24-28-0000-00-057
Prepared by: _____

Return to: _____

NOTICE OF COMMENCEMENT

State of Florida, County of Orange
The undersigned hereby gives notice that improvement will be made to certain real property, and in accordance with Chapter 713, Florida Statutes, the following information is provided in this Notice of Commencement.


- Description of property** (legal description of the property, and street address if available)
1676 E Buena Vista
- General description of improvement**
interior remodel
- Owner information or Lessee information if the Lessee contracted for the improvement**
Name Walt Disney / PO Box 10000
Address _____
Interest in Property tenant
Name and address of fee simple titleholder (if different from Owner listed above)
Name _____
Address _____
- Contractor**
Name Hawkeye Construction Telephone Number 727-223-4902
Address 985 Harbor Lake Dr #9, Safety Harbor, FL 34695
- Surety** (if applicable, a copy of the payment bond is attached)
Name _____ Telephone Number _____
Address _____ Amount of Bond \$ _____
- Lender** Telephone Number _____
Name _____
Address _____
- Persons within the State of Florida designated by Owner upon whom notices or other documents may be served as provided by §713.13(1)(a)7, Florida Statutes.**
Name Brett Heidel Telephone Number 727-223-4902
Address 985 Harbor Lake Dr #9, Safety Harbor, FL 34695
- In addition to himself or herself, Owner designates the following to receive a copy of the Lienor's Notice as provided in §713.13(1)(b), Florida Statutes.**
Name _____ Telephone Number _____
Address _____
- Expiration date of notice of commencement** (the expiration date will be 1 year from the date of recording unless a different date is specified) _____

WARNING TO OWNER: ANY PAYMENTS MADE BY THE OWNER AFTER THE EXPIRATION OF THE NOTICE OF COMMENCEMENT ARE CONSIDERED IMPROPER PAYMENTS UNDER CHAPTER 713, PART I, SECTION 713.13, FLORIDA STATUTES, AND CAN RESULT IN YOUR PAYING TWICE FOR IMPROVEMENTS TO YOUR PROPERTY. A NOTICE OF COMMENCEMENT MUST BE RECORDED AND POSTED ON THE JOB SITE BEFORE THE FIRST INSPECTION. IF YOU INTEND TO OBTAIN FINANCING, CONSULT WITH YOUR LENDER OR AN ATTORNEY BEFORE COMMENCING WORK OR RECORDING YOUR NOTICE OF COMMENCEMENT.

Signature of Owner or Lessee, or Owner's or Lessee's Authorized Officer/Director/Partner/Manager _____
Signature of Signatory _____
Signatory's Title/Office President

The foregoing instrument was acknowledged before me this 21st day of Dec by Andru Rankers by _____
month/year name of person
as Contract Agent for _____
Type of authority e.g. officer, trustee, attorney in fact Name of party on behalf of whom instrument was executed

Signature of Notary Public - State of Florida
Deborah Hartz

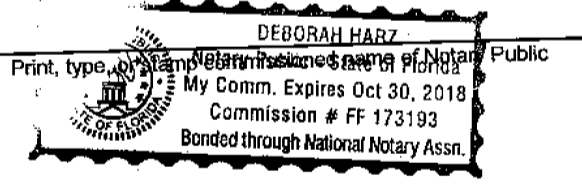

Personally Known _____ OR Produced ID _____
Type of ID Produced _____

Permit Number:
Folio/Parcel Identification Number:
Prepared by and Return to:
Walt Disney World Resort - FAM
Attn: Chad Schroeder
P.O. Box 10000
Lake Buena Vista, FL 32830-1000

DOCH 20150660261 B: 11031 P: 5104
12/22/2015 12:47:46 PM Page 1 of 2
Rec Fee: \$18.50
Martha O. Haynie, Comptroller
Orange County, FL
MB - Ret To: WALT DISNEY WORLD CO



NOTICE OF COMMENCEMENT

State of Florida, County of Orange

The undersigned hereby gives notice that improvement will be made to certain real property, and in accordance with Chapter 713, Florida Statutes, the following information is provided in this Notice of Commencement.

1. **Description of property** (legal description of the property, & street address if available)
4039005 See Attached

2. **General description of improvement**
Mechanical

3. **Owner information or Lessee information if the Lessee contracted for the improvement**
Name: Walt Disney World Resort
Address: P.O. Box 10000, Lake Buena Vista, FL 32830
Interest in Property: Owner
Name & address of fee simple titleholder (if different from Owner listed above)
Name:
Address:

4. **Contractor**
Name: Ferran Services & Contracting Inc Telephone Number: (407) 422-3551
Address: 530 Grand St, Orlando, FL 32805-4795

5. **Surety** (if applicable, a copy of the payment bond is attached)
Name: Telephone Number:
Address: Amount of Bond \$

6. **Lender**
Name: Telephone Number:
Address:

7. **Persons within the State of Florida designated by Owner upon whom notices or other documents may be served as provided by Section 713.13(1)(b), Florida Statutes.**
Name: Judy Wells, Facility Asset Management (FAM) Telephone Number: (407) 939-4631
Address: P.O. Box 10000, Lake Buena Vista, Florida 32830-1000


8. **In addition to himself or herself, Owner designates the following to receive a copy of the Lienor's Notice as provided by Section 713.13(1)(b), Florida Statutes.**
Name: Chad Schroeder Telephone Number:
Address: P.O. Box 10000, Lake Buena Vista, Florida 32830-1000

9. **Expiration date of notice of commencement**
(the expiration date may not be before the completion of construction and final payment to the contractor, but will be 1 year from the date of recording unless a different date is specified)

Jun 10, 2016

WARNING TO OWNER: ANY PAYMENTS MADE BY THE OWNER AFTER THE EXPIRATION OF THE NOTICE OF COMMENCEMENT ARE CONSIDERED IMPROPER PAYMENTS UNDER CHAPTER 713, PART I, SECTION 713.13, FLORIDA STATUTES, AND CAN RESULT IN YOUR PAYMENT TWICE FOR IMPROVEMENTS TO YOUR PROPERTY. A NOTICE OF COMMENCEMENT MUST BE RECORDED AND POSTED ON THE JOB SITE BEFORE THE FIRST INSPECTION. IF YOU INTEND TO OBTAIN FINANCING, CONSULT WITH YOUR LENDER OR AN ATTORNEY BEFORE COMMENCING WORK OR RECORDING YOUR NOTICE OF COMMENCEMENT.


Under penalty of perjury, I declare that I have read the foregoing notice of commencement and that the facts stated in it are true to the best of my knowledge and belief.

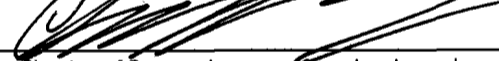
Signature of Owner or Lessee, or Owner's or Lessee's Authorized Officer/Director/Partner/Manager

Chad Schroeder / Planner / FAM
Signatory's Printed Name/Title/Office

The foregoing instrument was acknowledged before me this 22nd day of Dec 2015, by Chad Schroeder
month/year


as Authorized Signatory for Walt Disney World Resort
Type of authority e.g., officer, trustee, attorney in fact Name of party on behalf of whom instrument was executed

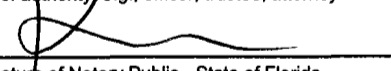

Signature of Notary Public - State of Florida

Print, type, or stamp name of Notary Public

Personally known OR Produced ID

Type of ID Produced _____

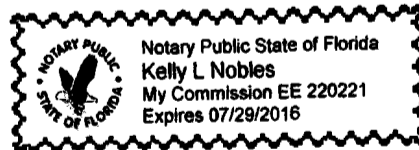

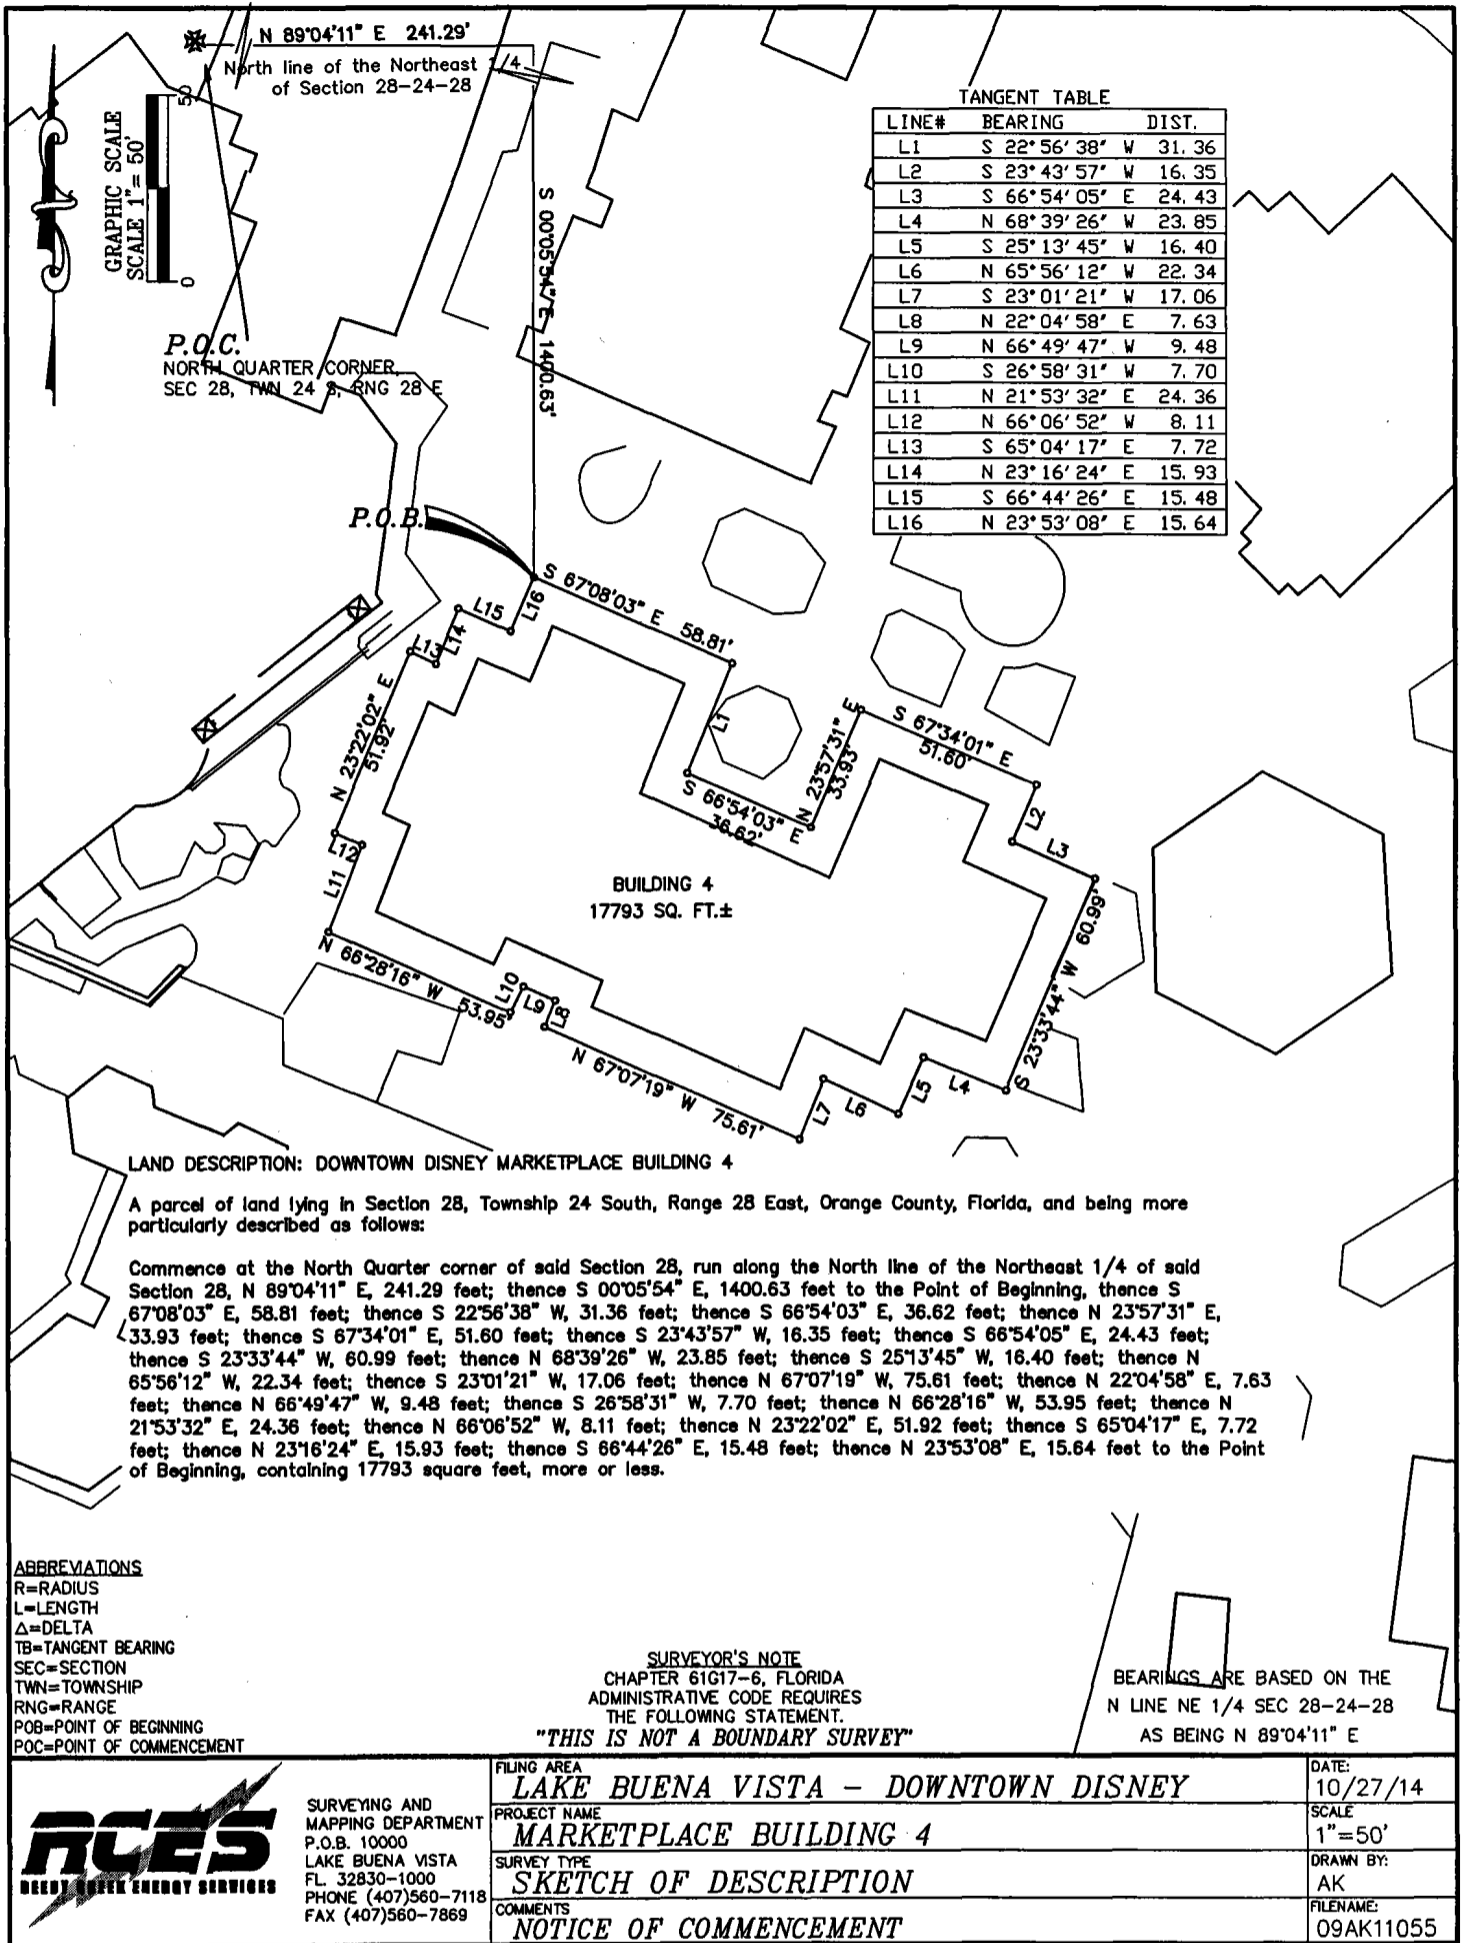

TANGENT TABLE

LINE#	BEARING	DIST.
L1	S 22° 56' 38" W	31.36
L2	S 23° 43' 57" W	16.35
L3	S 66° 54' 05" E	24.43
L4	N 68° 39' 26" W	23.85
L5	S 25° 13' 45" W	16.40
L6	N 65° 56' 12" W	22.34
L7	S 23° 01' 21" W	17.06
L8	N 22° 04' 58" E	7.63
L9	N 66° 49' 47" W	9.48
L10	S 26° 58' 31" W	7.70
L11	N 21° 53' 32" E	24.36
L12	N 66° 06' 52" W	8.11
L13	S 65° 04' 17" E	7.72
L14	N 23° 16' 24" E	15.93
L15	S 66° 44' 26" E	15.48
L16	N 23° 53' 08" E	15.64

LAND DESCRIPTION: DOWNTOWN DISNEY MARKETPLACE BUILDING 4

A parcel of land lying in Section 28, Township 24 South, Range 28 East, Orange County, Florida, and being more particularly described as follows:

Commence at the North Quarter corner of said Section 28, run along the North line of the Northeast 1/4 of said Section 28, N 89°04'11" E, 241.29 feet; thence S 00°05'54" E, 1400.63 feet to the Point of Beginning, thence S 67°08'03" E, 58.81 feet; thence S 22°56'38" W, 31.36 feet; thence S 66°54'03" E, 36.62 feet; thence N 23°57'31" E, 33.93 feet; thence S 67°34'01" E, 51.60 feet; thence S 23°43'57" W, 16.35 feet; thence S 66°54'05" E, 24.43 feet; thence S 23°33'44" W, 60.99 feet; thence N 68°39'26" W, 23.85 feet; thence S 25°13'45" W, 16.40 feet; thence N 65°56'12" W, 22.34 feet; thence S 23°01'21" W, 17.06 feet; thence N 67°07'19" W, 75.61 feet; thence N 22°04'58" E, 7.63 feet; thence N 66°49'47" W, 9.48 feet; thence S 26°58'31" W, 7.70 feet; thence N 66°28'16" W, 53.95 feet; thence N 21°53'32" E, 24.36 feet; thence N 66°06'52" W, 8.11 feet; thence N 23°22'02" E, 51.92 feet; thence S 65°04'17" E, 7.72 feet; thence N 23°16'24" E, 15.93 feet; thence S 66°44'26" E, 15.48 feet; thence N 23°53'08" E, 15.64 feet to the Point of Beginning, containing 17793 square feet, more or less.

- ABBREVIATIONS**
 R=RADIUS
 L=LENGTH
 Δ=DELTA
 TB=TANGENT BEARING
 SEC=SECTION
 TWN=TOWNSHIP
 RNG=RANGE
 POB=POINT OF BEGINNING
 POC=POINT OF COMMENCEMENT

SURVEYOR'S NOTE
 CHAPTER 61G17-6, FLORIDA
 ADMINISTRATIVE CODE REQUIRES
 THE FOLLOWING STATEMENT.
"THIS IS NOT A BOUNDARY SURVEY"

BEARINGS ARE BASED ON THE
 N LINE NE 1/4 SEC 28-24-28
 AS BEING N 89°04'11" E



SURVEYING AND
 MAPPING DEPARTMENT
 P.O.B. 10000
 LAKE BUENA VISTA
 FL 32830-1000
 PHONE (407)560-7118
 FAX (407)560-7869

FILING AREA LAKE BUENA VISTA - DOWNTOWN DISNEY	DATE: 10/27/14
PROJECT NAME MARKETPLACE BUILDING 4	SCALE 1"=50'
SURVEY TYPE SKETCH OF DESCRIPTION	DRAWN BY: AK
COMMENTS NOTICE OF COMMENCEMENT	FILENAME: 09AK11055

Permit Number:
Folio/Parcel Identification Number:
Prepared by and Return to:
Walt Disney World Resort - FAM
Attn: Debbie Mize
P.O. Box 10000
Lake Buena Vista, FL 32830-1000

DOCH 20150660262 B: 11031 P: 5106
12/22/2015 12:47:46 PM Page 1 of 2
Rec Fee: \$18.50
Martha O. Haynie, Comptroller
Orange County, FL
MB - Ret To: WALT DISNEY WORLD CO



NOTICE OF COMMENCEMENT

State of Florida, County of Orange

The undersigned hereby gives notice that improvement will be made to certain real property, and in accordance with Chapter 713, Florida Statutes, the following information is provided in this Notice of Commencement.

- 1. **Description of property** (legal description of the property, & street address if available)
See Attached
- 2. **General description of improvement**
General Construction
- 3. **Owner information of Lessee information if the Lessee contracted for the improvement**
Name: Walt Disney World Resort
Address: P.O. Box 10000, Lake Buena Vista, FL 32830
Interest in Property: Owner
Name & address of fee simple titleholder (if different from Owner listed above)
Name:
Address:
- 4. **Contractor**
Name: Nassal Company Telephone Number: (407) 648-0400
Address: 415 West Kaley Street, Orlando, FL 32806
- 5. **Surety** (if applicable, a copy of the payment bond is attached)
Name: Telephone Number:
Address: Amount of Bond \$
- 6. **Lender**
Name: Telephone Number:
Address:
- 7. **Persons within the State of Florida designated by Owner upon whom notices or other documents may be served as provided by Section 713.13(1)(b), Florida Statutes.**
Name: Judy Wells, Facility Assol Management (FAM) Telephone Number: (407) 939-4631
Address: P.O. Box 10000, Lake Buena Vista, Florida 32830-1000
- 8. **In addition to himself or herself, Owner designates the following to receive a copy of the Lienor's Notice as provided by Section 713.13(1)(b), Florida Statutes.**
Name: Debbie Mize Telephone Number: (407) 560-4819
Address: P.O. Box 10000, Lake Buena Vista, Florida 32830-1000
- 9. **Expiration date of notice of commencement**
(the expiration date may not be before the completion of construction and final payment to the contractor, but will be 1 year from the date of recording unless a different date is specified)

Dec 21, 2016

WARNING TO OWNER: ANY PAYMENTS MADE BY THE OWNER AFTER THE EXPIRATION OF THE NOTICE OF COMMENCEMENT ARE CONSIDERED IMPROPER PAYMENTS UNDER CHAPTER 713, PART I, SECTION 713.13, FLORIDA STATUTES, AND CAN RESULT IN YOUR PAYMENT TWICE FOR IMPROVEMENTS TO YOUR PROPERTY. A NOTICE OF COMMENCEMENT MUST BE RECORDED AND POSTED ON THE JOB SITE BEFORE THE FIRST INSPECTION. IF YOU INTEND TO OBTAIN FINANCING, CONSULT WITH YOUR LENDER OR AN ATTORNEY BEFORE COMMENCING WORK OR RECORDING YOUR NOTICE OF COMMENCEMENT.

Under penalty of perjury, I declare that I have read the foregoing notice of commencement and that the facts stated in it are true to the best of my knowledge and belief.

Debra Mize
Signature of Owner or Lessee, or Owner's or Lessee's
Authorized Officer/Director/Partner/Manager

DEBRA J. MIZE, WDM FAM, Proj. mgr. Assoc.
Signatory's Printed Name/Title/Office

The foregoing instrument was acknowledged before me this 22ND day of Dec 2015 by Debra Mize
month/year


as Authorized Signatory for Walt Disney World Resort
Type of authority, e.g., officer, trustee, attorney in fact Name of party on behalf of whom instrument was executed


[Signature]
Signature of Notary Public - State of Florida

Print, type, or stamp name of Notary Public

Personally known OR Produced ID _____

Type of ID Produced _____

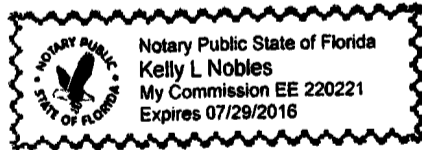

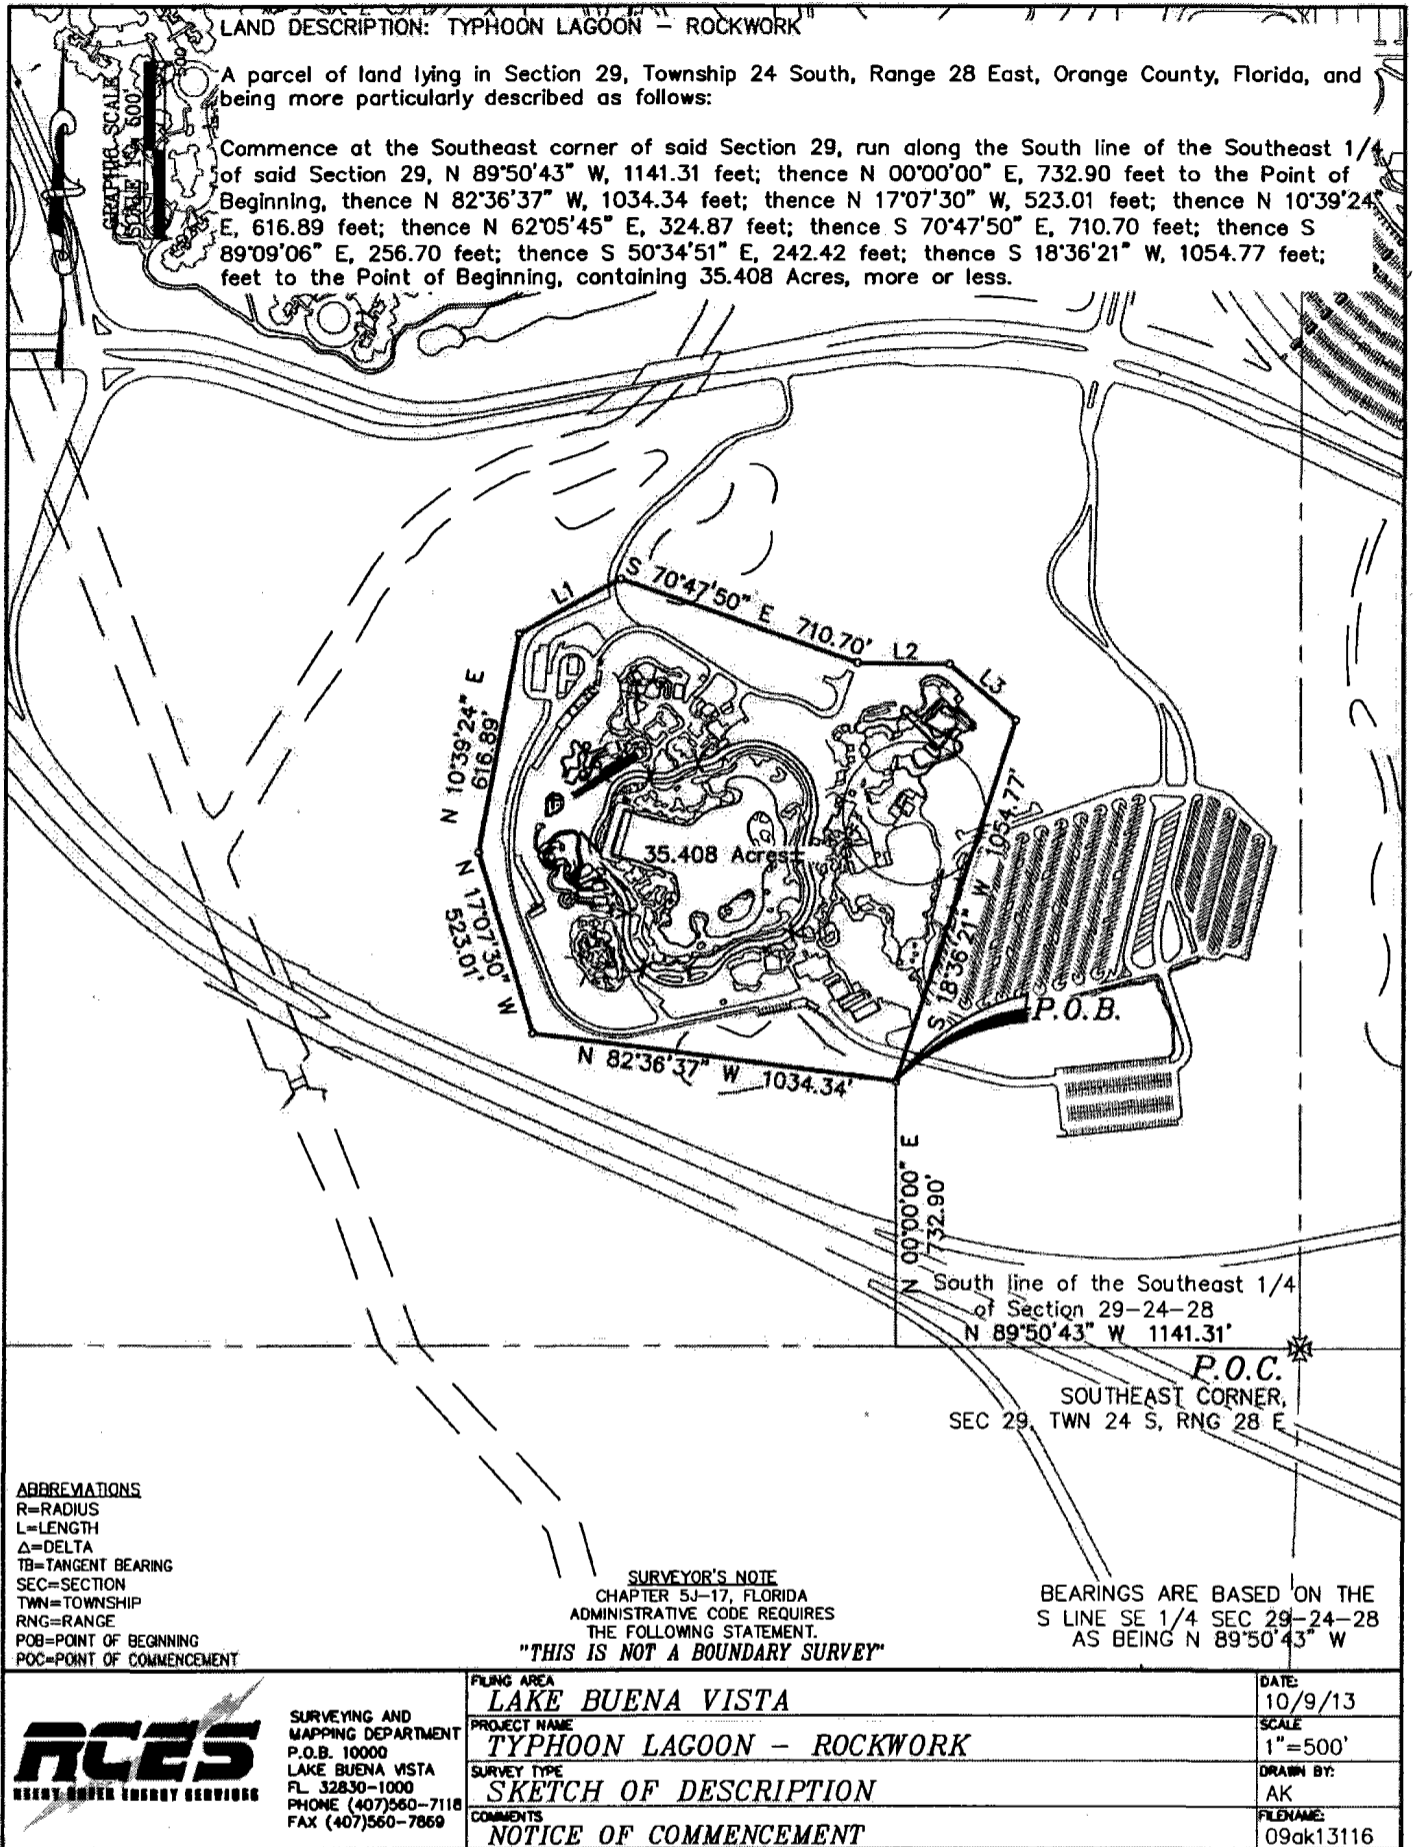

Permit Number:
Folio/Parcel Identification Number:
Prepared by and Return to:
Walt Disney World Resort - FAM
Attn: David Lubic 4040629
P.O. Box 10000
Lake Buena Vista, FL 32830-1000

DOCN 20150660263 B: 11031 P: 5108
12/22/2015 12:47:46 PM Page 1 of 2
Rec Fee: \$18.50
Martha O. Haynie, Comptroller
Orange County, FL
MB - Ret To: WALT DISNEY WORLD CO



NOTICE OF COMMENCEMENT

State of Florida, County of Orange


The undersigned hereby gives notice that improvement will be made to certain real property, and in accordance with Chapter 713, Florida Statutes, the following information is provided in this Notice of Commencement.

1. **Description of property** (legal description of the property, & street address if available)
See Legal Description
2. **General description of improvement**
General Construction
3. **Owner information or Lessee information if the Lessee contracted for the improvement**
Name: Walt Disney World Resort
Address: P.O. Box 10000, Lake Buena Vista, FL 32830
Interest in Property: Owner
Name & address of fee simple titleholder (if different from Owner listed above)
Name:
Address:
4. **Contractor**
Name: CEC General Contractors Inc Telephone Number: 407-938-0177
Address: PO Box 22621, Lake Buena Vista, FL 32830
5. **Surety** (if applicable, a copy of the payment bond is attached)
Name: Telephone Number:
Address: Amount of Bond \$
6. **Lender**
Name: Telephone Number:
Address:
7. **Persons within the State of Florida designated by Owner upon whom notices or other documents may be served as provided by Section 713.13(1)(b), Florida Statutes.**
Name: Judy Wells, Facility Asset Management (FAM) Telephone Number: (407) 939-4631
Address: P.O. Box 10000, Lake Buena Vista, Florida 32830-1000
8. **In addition to himself or herself, Owner designates the following to receive a copy of the Lienor's Notice as provided by Section 713.13(1)(b), Florida Statutes.**
Name: David Lubic Telephone Number: (407)939-4788
Address: P.O. Box 10000, Lake Buena Vista, Florida 32830-1000
9. **Expiration date of notice of commencement**
(the expiration date may not be before the completion of construction and final payment to the contractor, but will be 1 year from the date of recording unless a different date is specified)

Mar 21, 2016

WARNING TO OWNER: ANY PAYMENTS MADE BY THE OWNER AFTER THE EXPIRATION OF THE NOTICE OF COMMENCEMENT ARE CONSIDERED IMPROPER PAYMENTS UNDER CHAPTER 713, PART I, SECTION 713.13, FLORIDA STATUTES, AND CAN RESULT IN YOUR PAYMENT TWICE FOR IMPROVEMENTS TO YOUR PROPERTY. A NOTICE OF COMMENCEMENT MUST BE RECORDED AND POSTED ON THE JOB SITE BEFORE THE FIRST INSPECTION. IF YOU INTEND TO OBTAIN FINANCING, CONSULT WITH YOUR LENDER OR AN ATTORNEY BEFORE COMMENCING WORK OR RECORDING YOUR NOTICE OF COMMENCEMENT.

Under penalty of perjury, I declare that I have read the foregoing notice of commencement and that the facts stated in it are true to the best of my knowledge and belief.

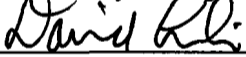
Signature of Owner or Lessee, or Owner's or Lessee's
Authorized Officer/Director/Partner/Manager

David Lubic / Planner / FAM
Signatory's Printed Name/Title/Office

The foregoing instrument was acknowledged before me this 22nd day of Dec 2015, by David Lubic
month/year


as Authorized Signatory for Walt Disney World Resort
Type of authority, e.g., officer, trustee, attorney in fact Name of party on behalf of whom instrument was executed


Signature of Notary Public - State of Florida

Print, type, or stamp name of Notary Public

Personally known OR Produced ID

Type of ID Produced _____

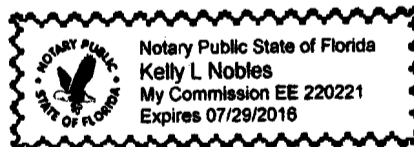

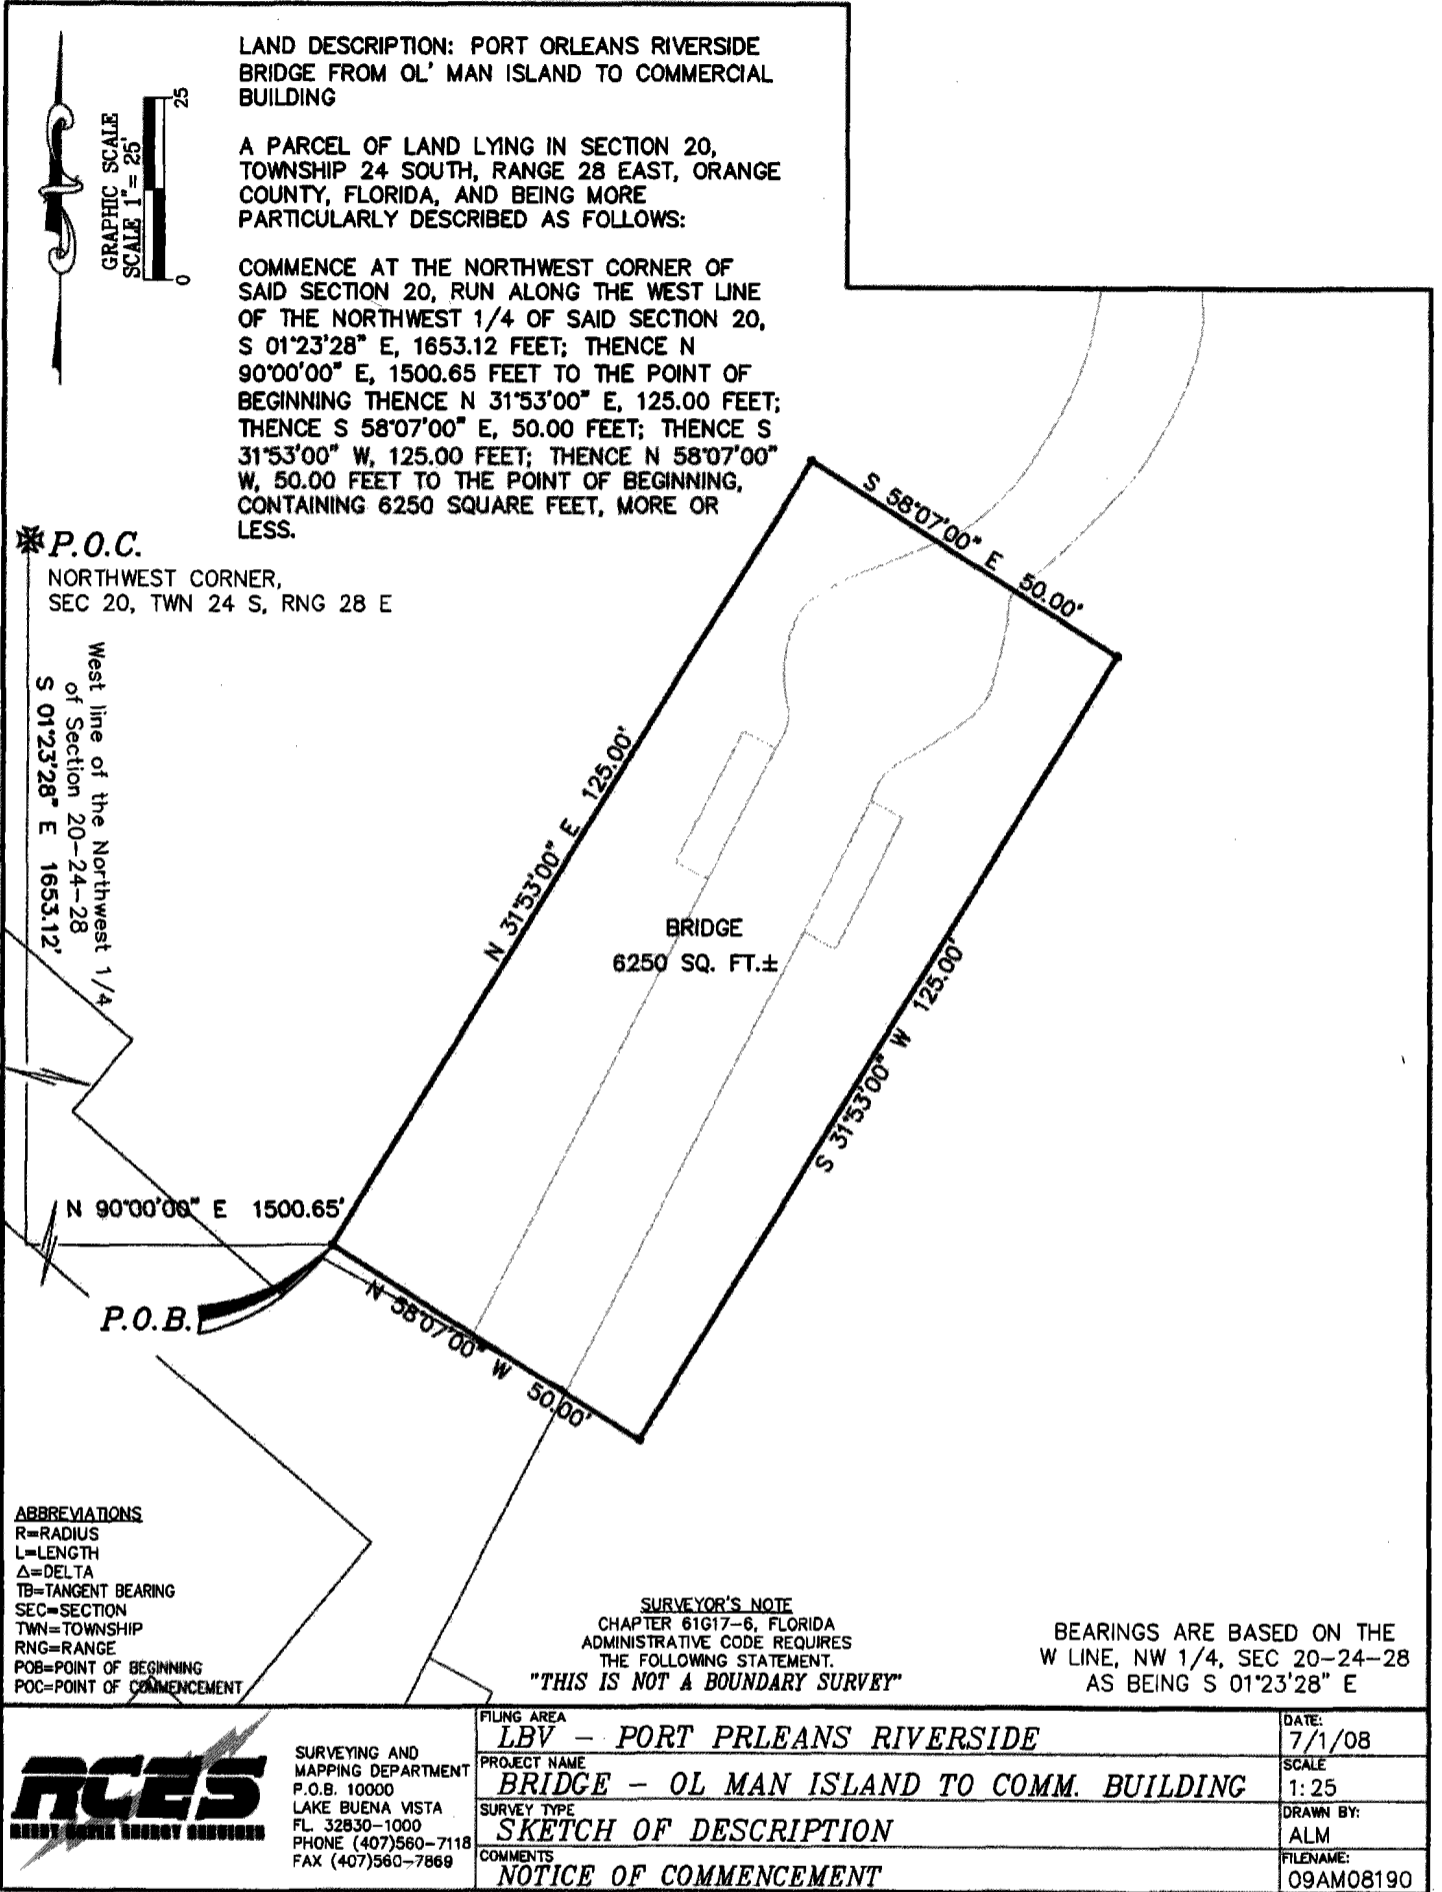

LAND DESCRIPTION: PORT ORLEANS RIVERSIDE BRIDGE FROM OL' MAN ISLAND TO COMMERCIAL BUILDING

A PARCEL OF LAND LYING IN SECTION 20, TOWNSHIP 24 SOUTH, RANGE 28 EAST, ORANGE COUNTY, FLORIDA, AND BEING MORE PARTICULARLY DESCRIBED AS FOLLOWS:

COMMENCE AT THE NORTHWEST CORNER OF SAID SECTION 20, RUN ALONG THE WEST LINE OF THE NORTHWEST 1/4 OF SAID SECTION 20, S 01°23'28" E, 1653.12 FEET; THENCE N 90°00'00" E, 1500.65 FEET TO THE POINT OF BEGINNING THENCE N 31°53'00" E, 125.00 FEET; THENCE S 58°07'00" E, 50.00 FEET; THENCE S 31°53'00" W, 125.00 FEET; THENCE N 58°07'00" W, 50.00 FEET TO THE POINT OF BEGINNING, CONTAINING 6250 SQUARE FEET, MORE OR LESS.



*P.O.C.
NORTHWEST CORNER,
SEC 20, TWN 24 S, RNG 28 E

West line of the Northwest 1/4
of Section 20-24-28
S 01°23'28" E 1653.12'

ABBREVIATIONS
R=RADIUS
L=LENGTH
Δ=DELTA
TB=TANGENT BEARING
SEC=SECTION
TWN=TOWNSHIP
RNG=RANGE
POB=POINT OF BEGINNING
POC=POINT OF COMMENCEMENT

SURVEYOR'S NOTE
CHAPTER 61G17-6, FLORIDA
ADMINISTRATIVE CODE REQUIRES
THE FOLLOWING STATEMENT.
"THIS IS NOT A BOUNDARY SURVEY"

BEARINGS ARE BASED ON THE
W LINE, NW 1/4, SEC 20-24-28
AS BEING S 01°23'28" E

	SURVEYING AND MAPPING DEPARTMENT P.O.B. 10000 LAKE BUENA VISTA FL. 32830-1000 PHONE (407)560-7118 FAX (407)560-7869	FILING AREA LBV - PORT PRLEANS RIVERSIDE	DATE: 7/1/08
		PROJECT NAME BRIDGE - OL MAN ISLAND TO COMM. BUILDING	SCALE 1: 25
		SURVEY TYPE SKETCH OF DESCRIPTION	DRAWN BY: ALM
		COMMENTS NOTICE OF COMMENCEMENT	FILENAME: 09AM08190

Permit Number:
Folio/Parcel Identification Number:
Prepared by and Return to:
Walt Disney World Resort - FAM
Attn: Terry Stofflet
P.O. Box 10000
Lake Buena Vista, FL 32830-1000

DOCH 20150660264 B: 11031 P: 5110
12/22/2015 12:47:46 PM Page 1 of 2
Rec Fee: \$18.50
Martha O. Haynie, Comptroller
Orange County, FL
MB - Ret To: WALT DISNEY WORLD CO



NOTICE OF COMMENCEMENT

State of Florida, County of Orange


The undersigned hereby gives notice that improvement will be made to certain real property, and in accordance with Chapter 713, Florida Statutes, the following information is provided in this Notice of Commencement.

1. **Description of property** (legal description of the property, & street address if available)
4040939 - See Attached
2. **General description of improvement**
General Conditions
3. **Owner information of Lessee information if the Lessee contracted for the improvement**
Name: Walt Disney World Resort
Address: P.O. Box 10000, Lake Buena Vista, FL 32830
Interest in Property: Owner
Name & address of fee simple titleholder (if different from Owner listed above)
Name:
Address:
4. **Contractor**
Name: Faden Builders Telephone Number: 352-735-9805
Address: 736 S Rossiter St, Mt Dora, FL 32757
5. **Surety** (if applicable, a copy of the payment bond is attached)
Name: Telephone Number:
Address: Amount of Bond \$
6. **Lender**
Name: Telephone Number:
Address:
7. **Persons within the State of Florida designated by Owner upon whom notices or other documents may be served as provided by Section 713.13(1)(b), Florida Statutes.**
Name: Judy Wells, Facility Asset Management (FAM) Telephone Number: (407) 939-4631
Address: P.O. Box 10000, Lake Buena Vista, Florida 32830-1000
8. **In addition to himself or herself, Owner designates the following to receive a copy of the Lienor's Notice as provided by Section 713.13(1)(b), Florida Statutes.**
Name: Terry Stofflet Telephone Number: (407)828-3137
Address: P.O. Box 10000, Lake Buena Vista, Florida 32830-1000
9. **Expiration date of notice of commencement**
(the expiration date may not be before the completion of construction and final payment to the contractor, but will be 1 year from the date of recording unless a different date is specified)

Apr 29, 2016

WARNING TO OWNER: ANY PAYMENTS MADE BY THE OWNER AFTER THE EXPIRATION OF THE NOTICE OF COMMENCEMENT ARE CONSIDERED IMPROPER PAYMENTS UNDER CHAPTER 713, PART I, SECTION 713.13, FLORIDA STATUTES, AND CAN RESULT IN YOUR PAYMENT TWICE FOR IMPROVEMENTS TO YOUR PROPERTY. A NOTICE OF COMMENCEMENT MUST BE RECORDED AND POSTED ON THE JOB SITE BEFORE THE FIRST INSPECTION. IF YOU INTEND TO OBTAIN FINANCING, CONSULT WITH YOUR LENDER OR AN ATTORNEY BEFORE COMMENCING WORK OR RECORDING YOUR NOTICE OF COMMENCEMENT.

Under penalty of perjury, I declare that I have read the foregoing notice of commencement and that the facts stated in it are true to the best of my knowledge and belief.

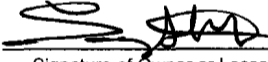

Signature of Owner or Lessee, or Owner's or Lessee's
Authorized Officer/Director/Partner/Manager

Terry Stofflet / APM / FAM
Signatory's Printed Name/Title/Office

The foregoing instrument was acknowledged before me this 22ND day of Dec 2015, by Terry Stofflet
month/year

as Authorized Signatory
Type of authority, e.g., officer, trustee, attorney in fact


for Walt Disney World Resort
Name of party on behalf of whom instrument was executed

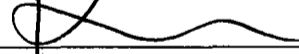

Signature of Notary Public - State of Florida

Print, type, or stamp name of Notary Public

Personally known OR Produced ID

Type of ID Produced _____

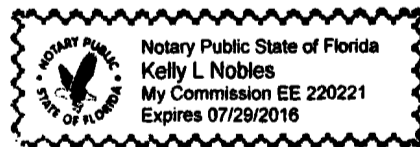

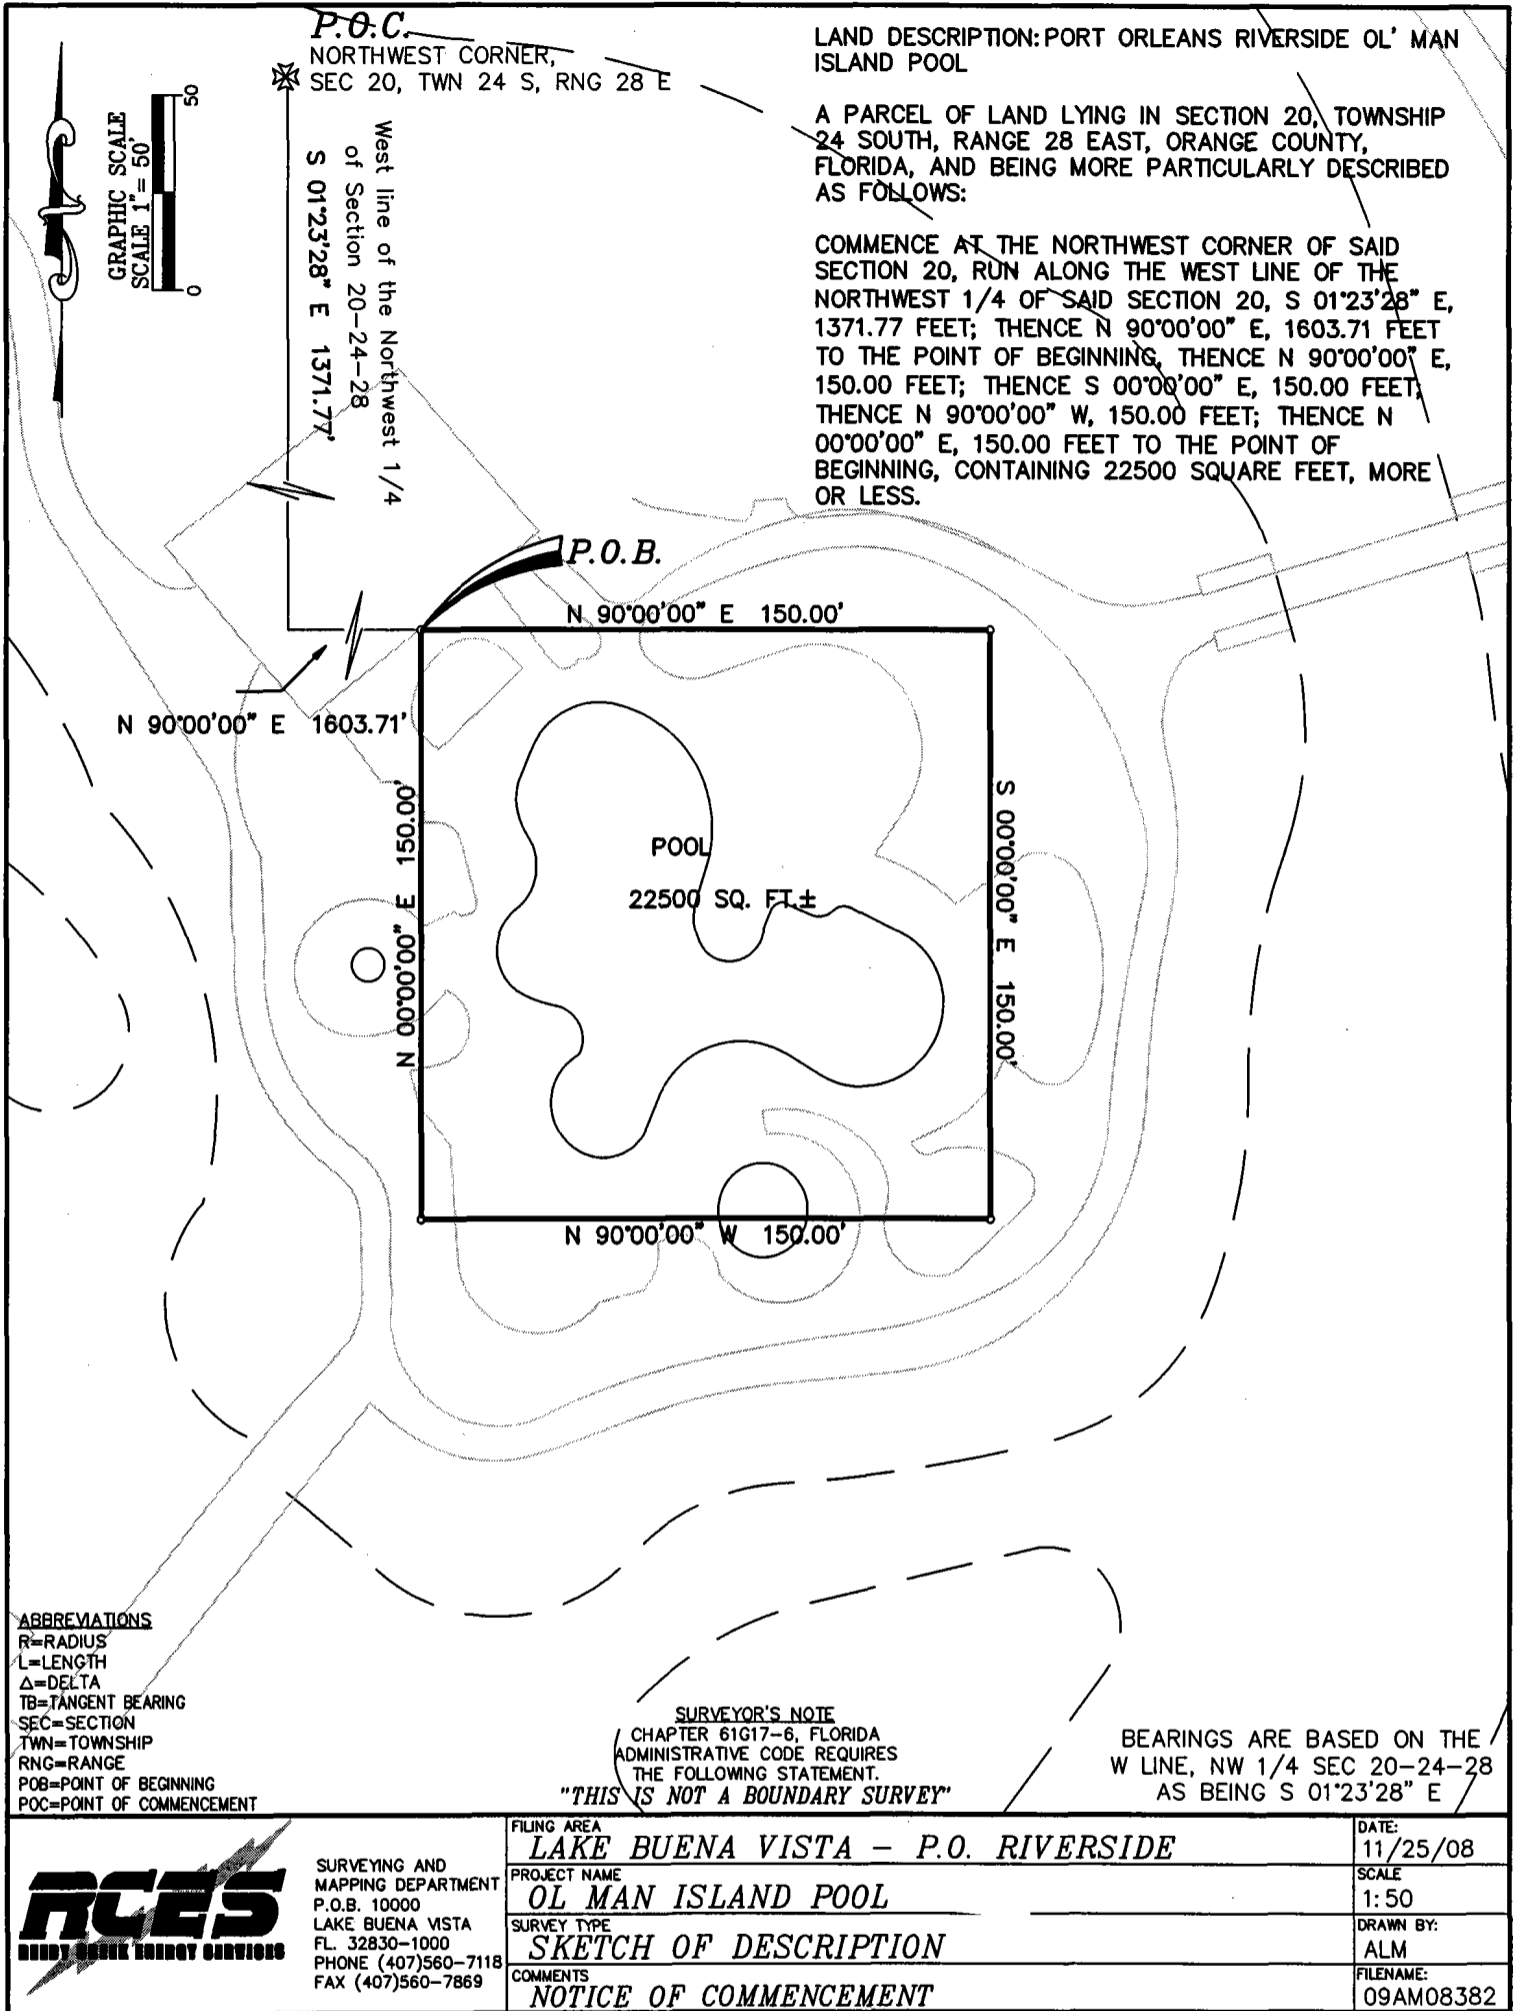

LAND DESCRIPTION: PORT ORLEANS RIVERSIDE OL' MAN ISLAND POOL

A PARCEL OF LAND LYING IN SECTION 20, TOWNSHIP 24 SOUTH, RANGE 28 EAST, ORANGE COUNTY, FLORIDA, AND BEING MORE PARTICULARLY DESCRIBED AS FOLLOWS:

COMMENCE AT THE NORTHWEST CORNER OF SAID SECTION 20, RUN ALONG THE WEST LINE OF THE NORTHWEST 1/4 OF SAID SECTION 20, S 01°23'28\" E, 1371.77 FEET; THENCE N 90°00'00\" E, 1603.71 FEET TO THE POINT OF BEGINNING, THENCE N 90°00'00\" E, 150.00 FEET; THENCE S 00°00'00\" E, 150.00 FEET; THENCE N 90°00'00\" W, 150.00 FEET; THENCE N 00°00'00\" E, 150.00 FEET TO THE POINT OF BEGINNING, CONTAINING 22500 SQUARE FEET, MORE OR LESS.

GRAPHIC SCALE
SCALE 1" = 50'

P.O.C.
NORTHWEST CORNER,
SEC 20, TWN 24 S, RNG 28 E

West line of the Northwest 1/4
of Section 20-24-28
S 01°23'28\" E 1371.77'

P.O.B.

N 90°00'00\" E 1603.71'

N 90°00'00\" E 150.00'

POOL
22500 SQ. FT. ±

N 00°00'00\" E 150.00'

S 00°00'00\" E 150.00'


N 90°00'00\" W 150.00'

ABBREVIATIONS
R=RADIUS
L=LENGTH
Δ=DELTA
TB=TANGENT BEARING
SEC=SECTION
TWN=TOWNSHIP
RNG=RANGE
POB=POINT OF BEGINNING
POC=POINT OF COMMENCEMENT

SURVEYOR'S NOTE
CHAPTER 61G17-6, FLORIDA
ADMINISTRATIVE CODE REQUIRES
THE FOLLOWING STATEMENT.

"THIS IS NOT A BOUNDARY SURVEY"

BEARINGS ARE BASED ON THE
W LINE, NW 1/4 SEC 20-24-28
AS BEING S 01°23'28\" E

 <p>SURVEYING AND MAPPING DEPARTMENT P.O.B. 10000 LAKE BUENA VISTA FL. 32830-1000 PHONE (407)560-7118 FAX (407)560-7869</p>	FILING AREA LAKE BUENA VISTA - P.O. RIVERSIDE	DATE: 11/25/08
	PROJECT NAME OL MAN ISLAND POOL	SCALE 1:50
	SURVEY TYPE SKETCH OF DESCRIPTION	DRAWN BY: ALM
	COMMENTS NOTICE OF COMMENCEMENT	FILENAME: 09AM08382

Permit Number:
Folio/Parcel Identification Number:
Prepared by and Return to:
Walt Disney World Resort - FAM
Attn: Terry Stofflet
P.O. Box 10000
Lake Buena Vista, FL 32830-1000

DOCH 20150660265 B: 11031 P: 5112
12/22/2015 12:47:46 PM Page 1 of 2
Rec Fee: \$18.50
Martha O. Haynie, Comptroller
Orange County, FL
MB - Ret To: WALT DISNEY WORLD CO



NOTICE OF COMMENCEMENT

State of Florida, County of Orange


The undersigned hereby gives notice that improvement will be made to certain real property, and in accordance with Chapter 713, Florida Statutes, the following information is provided in this Notice of Commencement.

- 1. **Description of property** (legal description of the property, & street address if available)
4030932 - See Attached
- 2. **General description of improvement**
General Conditions
- 3. **Owner information of Lessee information if the Lessee contracted for the improvement**
Name: Walt Disney World Resort
Address: P.O. Box 10000, Lake Buena Vista, FL 32830
Interest in Property: Owner
Name & address of fee simple titleholder (if different from Owner listed above)
Name:
Address:
- 4. **Contractor**
Name: Faden Builders Telephone Number: 352-735-9805
Address: 736 S Rossiter St, Mt Dora, FL 32757
- 5. **Surety** (if applicable, a copy of the payment bond is attached)
Name: Telephone Number:
Address: Amount of Bond \$
- 6. **Lender**
Name: Telephone Number:
Address:
- 7. **Persons within the State of Florida designated by Owner upon whom notices or other documents may be served as provided by Section 713.13(1)(b), Florida Statutes.**
Name: Judy Wells, Facility Asset Management (FAM) Telephone Number: (407) 939-4631
Address: P.O. Box 10000, Lake Buena Vista, Florida 32830-1000
- 8. **In addition to himself or herself, Owner designates the following to receive a copy of the Lienor's Notice as provided by Section 713.13(1)(b), Florida Statutes.**
Name: Terry Stofflet Telephone Number: (407)828-3137
Address: P.O. Box 10000, Lake Buena Vista, Florida 32830-1000
- 9. **Expiration date of notice of commencement**
(the expiration date may not be before the completion of construction and final payment to the contractor, but will be 1 year from the date of recording unless a different date is specified)

Jul 29, 2016


WARNING TO OWNER: ANY PAYMENTS MADE BY THE OWNER AFTER THE EXPIRATION OF THE NOTICE OF COMMENCEMENT ARE CONSIDERED IMPROPER PAYMENTS UNDER CHAPTER 713, PART 1, SECTION 713.13, FLORIDA STATUTES, AND CAN RESULT IN YOUR PAYMENT TWICE FOR IMPROVEMENTS TO YOUR PROPERTY. A NOTICE OF COMMENCEMENT MUST BE RECORDED AND POSTED ON THE JOB SITE BEFORE THE FIRST INSPECTION. IF YOU INTEND TO OBTAIN FINANCING, CONSULT WITH YOUR LENDER OR AN ATTORNEY BEFORE COMMENCING WORK OR RECORDING YOUR NOTICE OF COMMENCEMENT.

Under penalty of perjury, I declare that I have read the foregoing notice of commencement and that the facts stated in it are true to the best of my knowledge and belief.

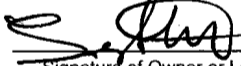
Signature of Owner or Lessee, or Owner's or Lessee's Authorized Officer/Director/Partner/Manager

Terry Stofflet / APM / FAM
Signatory's Printed Name/Title/Office


The foregoing instrument was acknowledged before me this 22ND day of Dec 2015, by Terry Stofflet
month/year

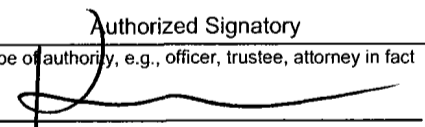
as Authorized Signatory
Type of authority, e.g., officer, trustee, attorney in fact

Signature of Notary Public - State of Florida

for Walt Disney World Resort
Name of party on behalf of whom instrument was executed

Print, type, or stamp name of Notary Public

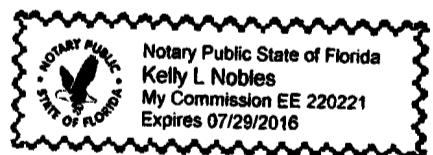Personally known OR Produced ID _____
Type of ID Produced _____

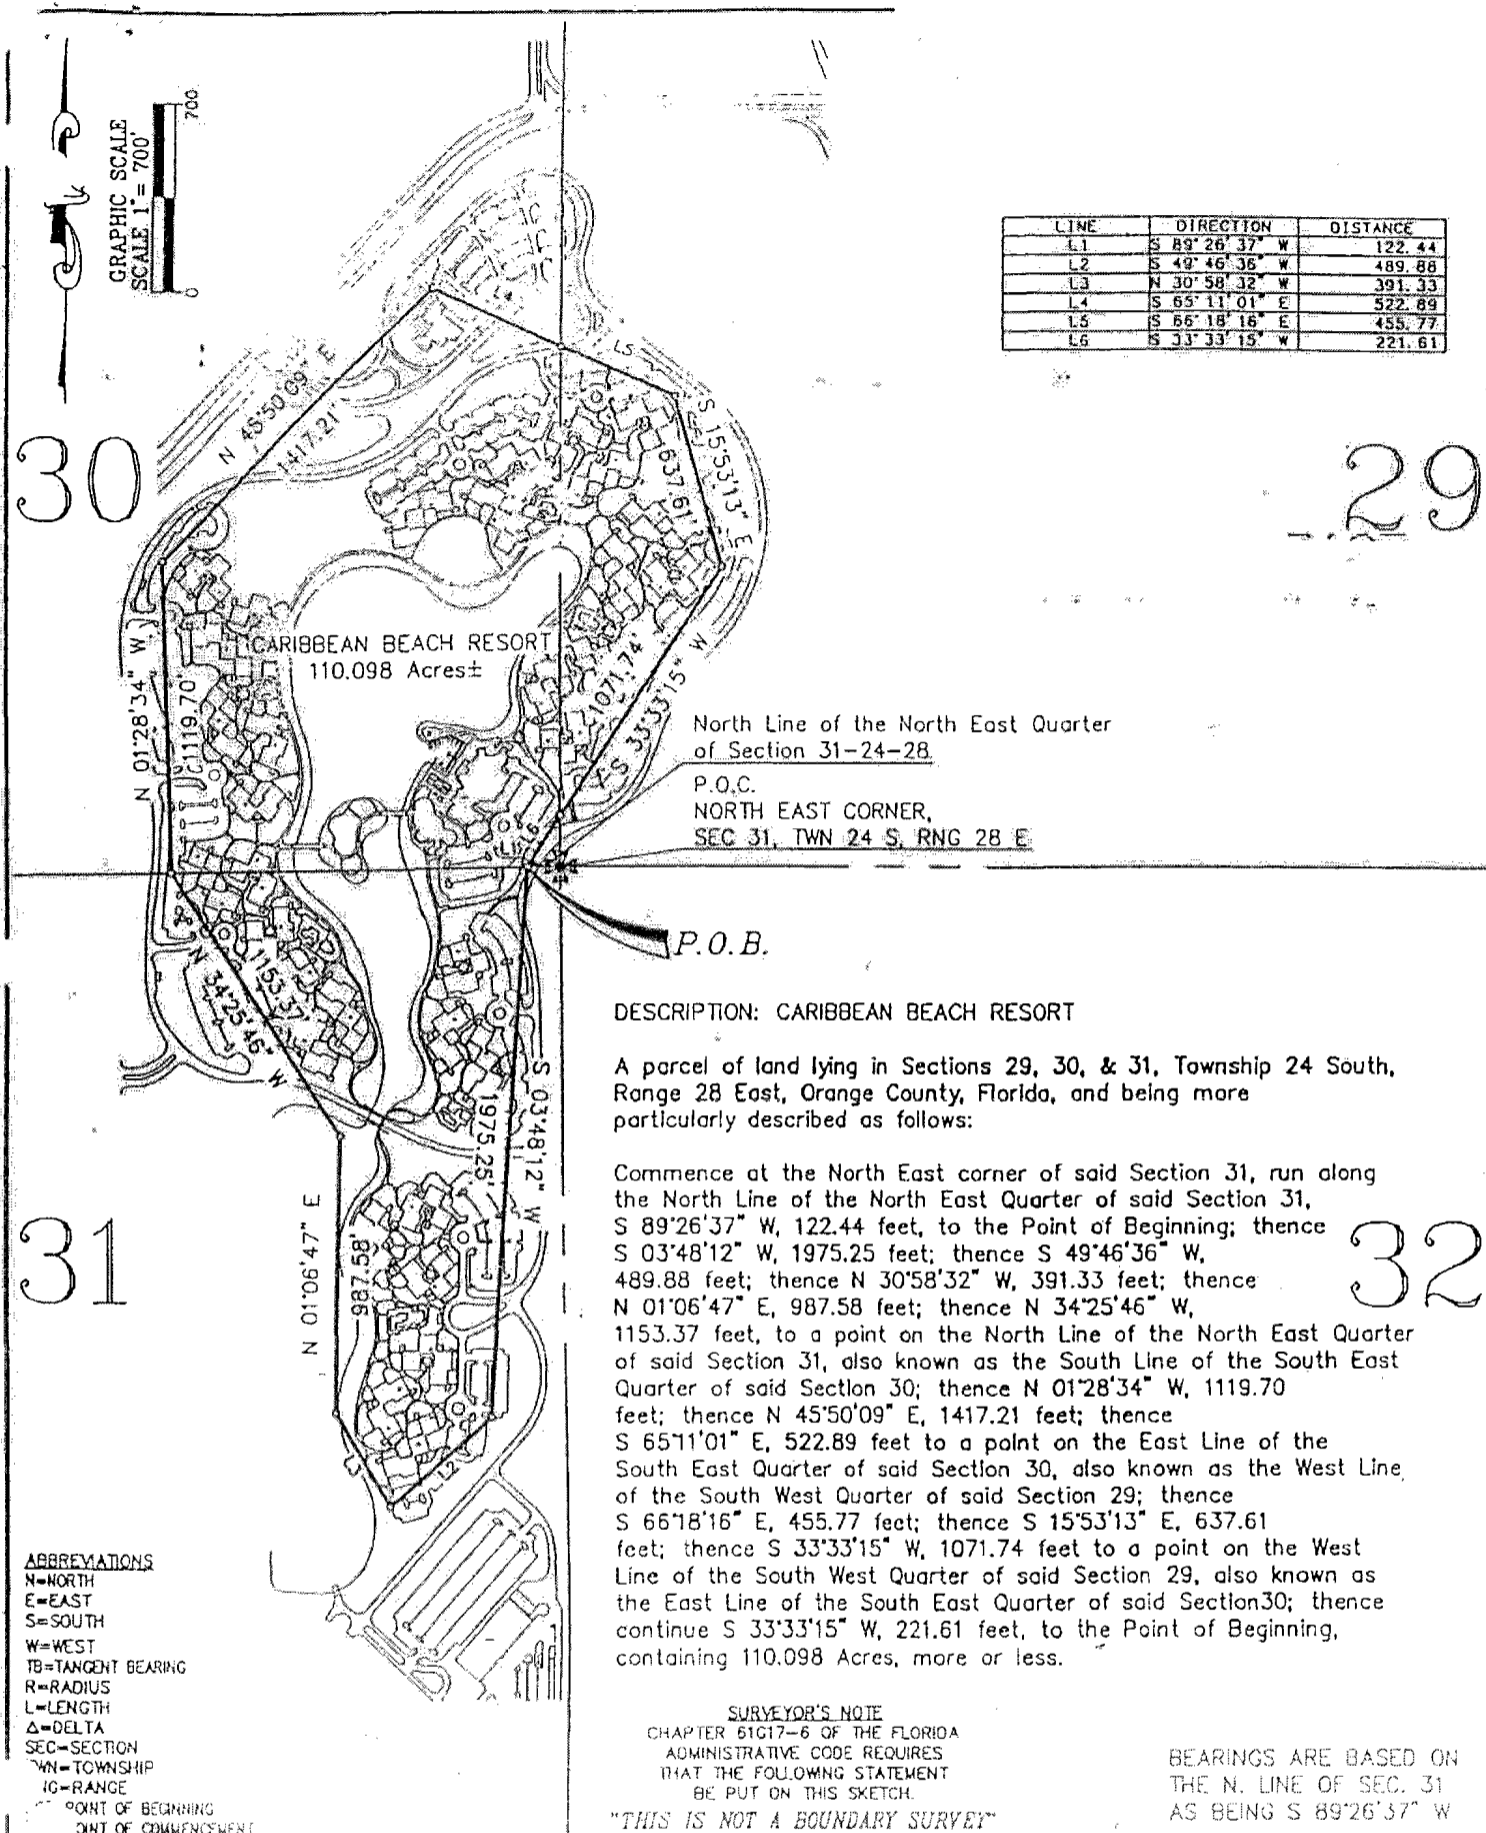



LINE	DIRECTION	DISTANCE
L1	S 89° 26' 37" W	122.44
L2	S 49° 46' 36" W	489.88
L3	N 30° 58' 32" W	391.33
L4	S 65° 11' 01" E	522.89
L5	S 66° 18' 16" E	455.77
L6	S 33° 33' 15" W	221.61

CARIBBEAN BEACH RESORT
110.098 Acres±

North Line of the North East Quarter
of Section 31-24-28.
P.O.C.
NORTH EAST CORNER,
SEC 31, TWN 24 S, RNG 28 E

P.O.B.

DESCRIPTION: CARIBBEAN BEACH RESORT

A parcel of land lying in Sections 29, 30, & 31, Township 24 South, Range 28 East, Orange County, Florida, and being more particularly described as follows:

Commence at the North East corner of said Section 31, run along the North Line of the North East Quarter of said Section 31, S 89°26'37" W, 122.44 feet, to the Point of Beginning; thence S 03°48'12" W, 1975.25 feet; thence S 49°46'36" W, 489.88 feet; thence N 30°58'32" W, 391.33 feet; thence N 01°06'47" E, 987.58 feet; thence N 34°25'46" W, 1153.37 feet, to a point on the North Line of the North East Quarter of said Section 31, also known as the South Line of the South East Quarter of said Section 30; thence N 01°28'34" W, 1119.70 feet; thence N 45°50'09" E, 1417.21 feet; thence S 65°11'01" E, 522.89 feet to a point on the East Line of the South East Quarter of said Section 30, also known as the West Line of the South West Quarter of said Section 29; thence S 66°18'16" E, 455.77 feet; thence S 15°53'13" E, 637.61 feet; thence S 33°33'15" W, 1071.74 feet to a point on the West Line of the South West Quarter of said Section 29, also known as the East Line of the South East Quarter of said Section 30; thence continue S 33°33'15" W, 221.61 feet, to the Point of Beginning, containing 110.098 Acres, more or less.

SURVEYOR'S NOTE
CHAPTER 61G17-6 OF THE FLORIDA
ADMINISTRATIVE CODE REQUIRES
THAT THE FOLLOWING STATEMENT
BE PUT ON THIS SKETCH.

"THIS IS NOT A BOUNDARY SURVEY"

BEARINGS ARE BASED ON
THE N. LINE OF SEC. 31
AS BEING S 89°26'37" W

- ABBREVIATIONS
N=NORTH
E=EAST
S=SOUTH
W=WEST
TB=TANGENT BEARING
R=RADIUS
L=LENGTH
Δ=DELTA
SEC=SECTION
TWN=TOWNSHIP
RNG=RANGE
P.O.B.=POINT OF BEGINNING
P.O.C.=POINT OF COMMENCEMENT

<p>REEDY CREEK ENERGY SERVICES, INC. Survey Department</p>	<p>PROJECT AREA HOTELS</p>	<p>DATE 11/29/96</p>
	<p>UNIT NAME CARIBBEAN BEACH RESORT</p>	<p>SCALE 1"=700'</p>
	<p>VEGETATION NOTICE OF COMMENCEMENT</p>	<p>DRAWN BY MJP FILED</p>

Permit Number:
Folio/Parcel Identification Number:
Prepared by and Return to:
Walt Disney World Resort - FAM
Attn: Terry Stofflet
P.O. Box 10000
Lake Buena Vista, FL 32830-1000

DOCH 20150660266 B: 11031 P: 5114
12/22/2015 12:47:46 PM Page 1 of 3
Rec Fee: \$27.00
Martha O. Haynie, Comptroller
Orange County, FL
MB - Ret To: WALT DISNEY WORLD CO



NOTICE OF COMMENCEMENT

State of Florida, County of Orange


The undersigned hereby gives notice that improvement will be made to certain real property, and in accordance with Chapter 713, Florida Statutes, the following information is provided in this Notice of Commencement.

1. **Description of property** (legal description of the property, & street address if available)
4038915 - See Attached
2. **General description of improvement**
General Conditions
3. **Owner information of Lessee information if the Lessee contracted for the improvement**
Name: Walt Disney World Resort
Address: P.O. Box 10000, Lake Buena Vista, FL 32830
Interest in Property: Owner
Name & address of fee simple titleholder (if different from Owner listed above)
Name:
Address:
4. **Contractor**
Name: Cameron Constructors, Inc. Telephone Number: 407-938-9477
Address: 2118 Oregon Street, Orlando, FL 32803
5. **Surety** (if applicable, a copy of the payment bond is attached)
Name: Telephone Number:
Address: Amount of Bond \$
6. **Lender**
Name: Telephone Number:
Address:
7. **Persons within the State of Florida designated by Owner upon whom notices or other documents may be served as provided by Section 713.13(1)(b), Florida Statutes.**
Name: Judy Wells, Facility Asset Management (FAM) Telephone Number: (407) 939-4631
Address: P.O. Box 10000, Lake Buena Vista, Florida 32830-1000
8. **In addition to himself or herself, Owner designates the following to receive a copy of the Lienor's Notice as provided by Section 713.13(1)(b), Florida Statutes.**
Name: Terry Stofflet Telephone Number: (407)828-3137
Address: P.O. Box 10000, Lake Buena Vista, Florida 32830-1000
9. **Expiration date of notice of commencement**
(the expiration date may not be before the completion of construction and final payment to the contractor, but will be 1 year from the date of recording unless a different date is specified)

Jun 24, 2016

WARNING TO OWNER: ANY PAYMENTS MADE BY THE OWNER AFTER THE EXPIRATION OF THE NOTICE OF COMMENCEMENT ARE CONSIDERED IMPROPER PAYMENTS UNDER CHAPTER 713, PART I, SECTION 713.13, FLORIDA STATUTES, AND CAN RESULT IN YOUR PAYMENT TWICE FOR IMPROVEMENTS TO YOUR PROPERTY. A NOTICE OF COMMENCEMENT MUST BE RECORDED AND POSTED ON THE JOB SITE BEFORE THE FIRST INSPECTION. IF YOU INTEND TO OBTAIN FINANCING, CONSULT WITH YOUR LENDER OR AN ATTORNEY BEFORE COMMENCING WORK OR RECORDING YOUR NOTICE OF COMMENCEMENT.

Under penalty of perjury, I declare that I have read the foregoing notice of commencement and that the facts stated in it are true to the best of my knowledge and belief.


Signature of Owner or Lessee, or Owner's or Lessee's
Authorized Officer/Director/Partner/Manager


Terry Stofflet / APM / FAM
Signatory's Printed Name/Title/Office

The foregoing instrument was acknowledged before me this

22ND day of Dec 2015, by Terry Stofflet
month/year

as Authorized Signatory
Type of authority, e.g., officer, trustee, attorney in fact


for Walt Disney World Resort
Name of party on behalf of whom instrument was executed

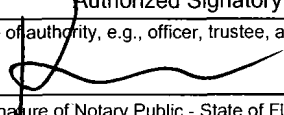

Signature of Notary Public - State of Florida

Print, type, or stamp name of Notary Public

Personally known OR Produced ID

Type of ID Produced _____

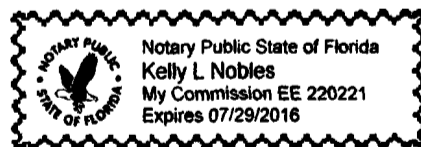

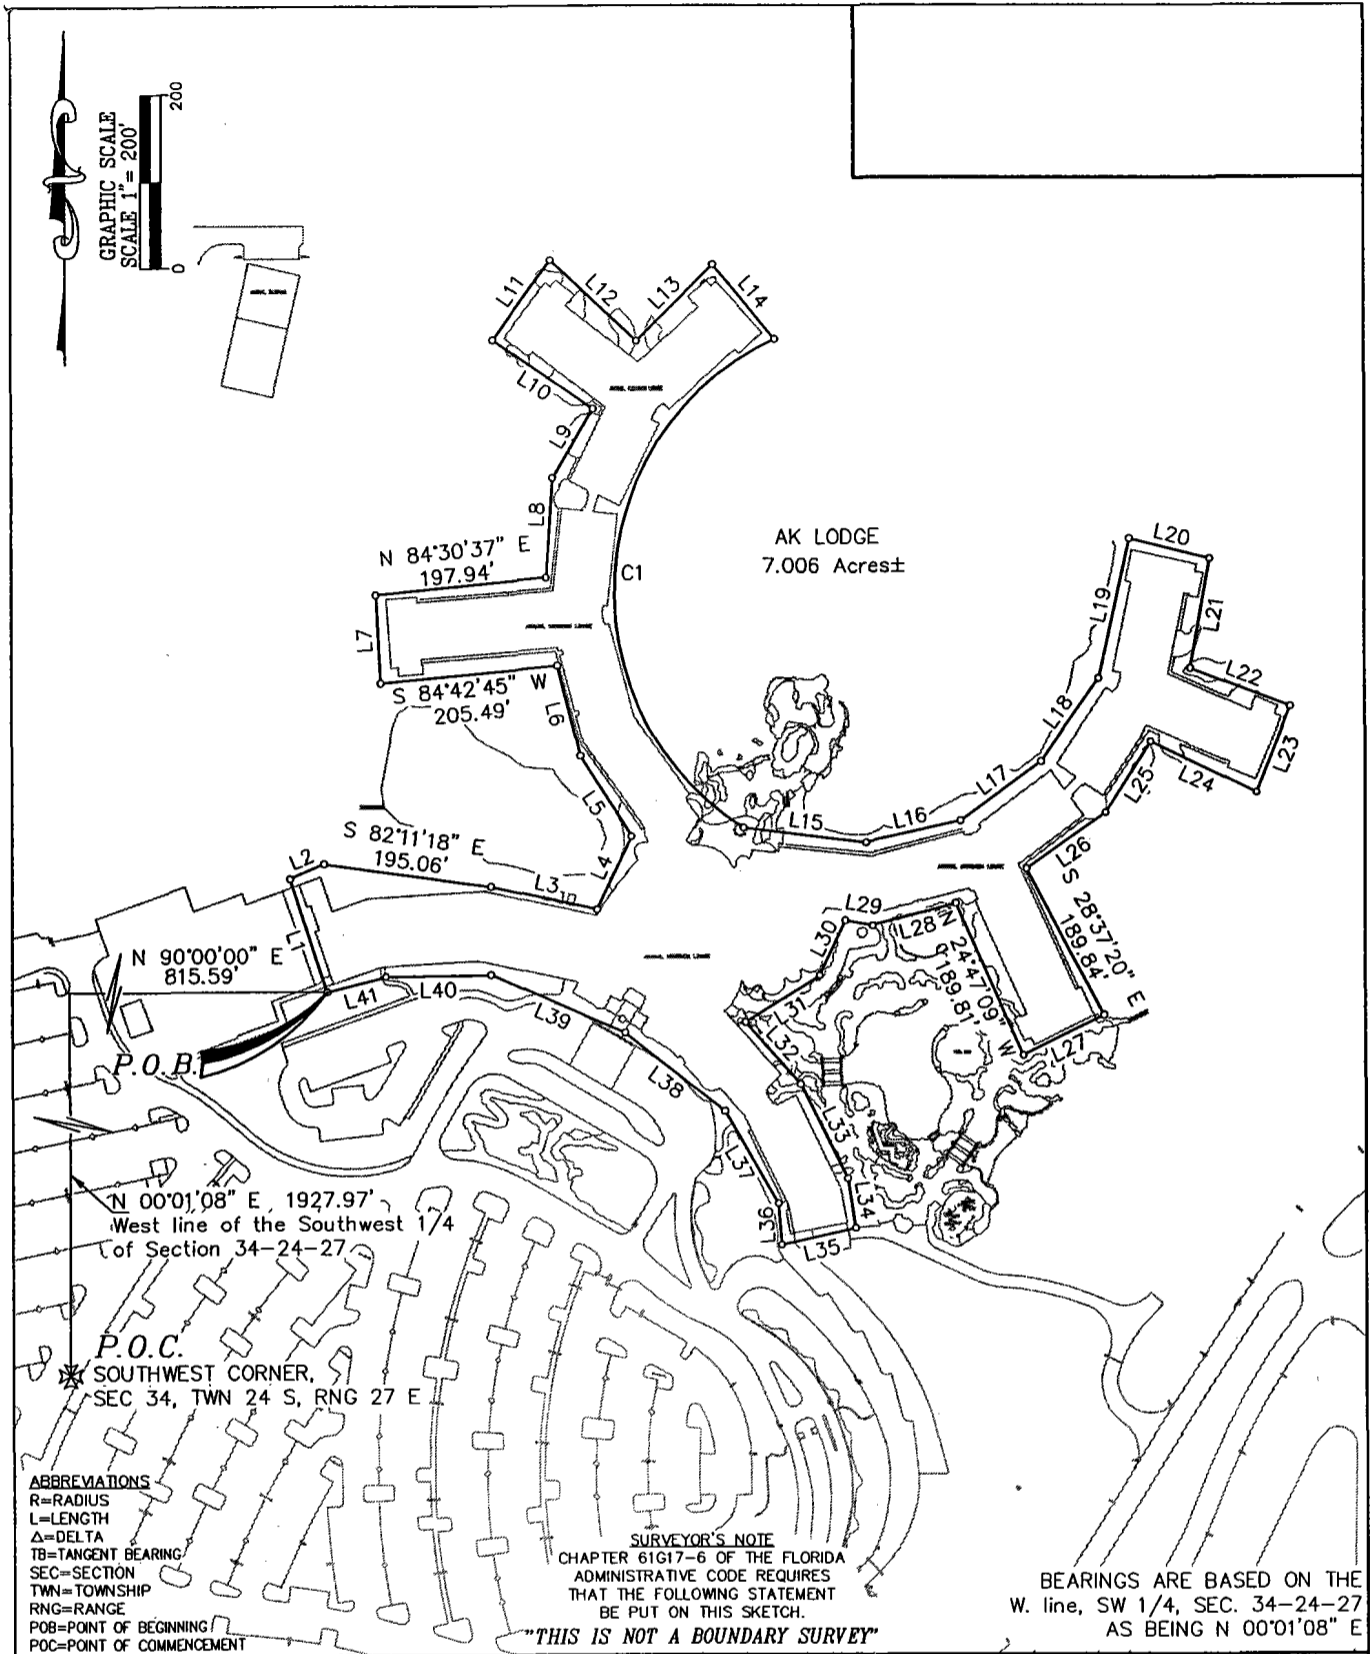

SURVEYING AND
MAPPING DEPARTMENT
P.O.B. 10000
LAKE BUENA VISTA
FL 32830-1000
PHONE (407)560-7118
FAX (407)560-7869

PROJECT AREA HOTELS - ANIMAL KINGDOM	DATE: 02/28/11
UNIT NAME AK LODGE	SCALE 1" = 200'
SHEET TITLE SKETCH OF DESCRIPTION	DRAWN BY: MF
COMMENTS NOTICE OF COMMENCEMENT - SHEET 1 OF 2	FILENAME: 04mf02587

LAND DESCRIPTION: AK LODGE

A parcel of land lying in Section 34, Township 24 South, Range 27 East, Orange County, Florida, and being more particularly described as follows:

Commence at the Southwest corner of said Section 34, run along the West line of the Southwest 1/4 of said Section 34, N 00°01'08" E, 1927.97 feet; thence N 90°00'00" E, 815.59 feet to the Point of Beginning; thence N 18°41'45" W, 135.94 feet; thence N 66°48'42" E, 43.28 feet; thence S 82°11'18" E, 195.06 feet; thence S 77°51'03" E, 125.97 feet; thence N 25°31'29" E, 92.33 feet; thence N 32°19'56" W, 109.81 feet; thence N 14°32'28" W, 105.64 feet; thence S 84°42'45" W, 205.49 feet; thence N 03°14'29" W, 100.52 feet; thence N 84°30'37" E, 197.94 feet; thence N 03°48'57" E, 113.87 feet; thence N 30°46'30" E, 92.57 feet; thence N 55°27'53" W, 140.29 feet; thence N 36°06'42" E, 112.51 feet; thence S 47°15'35" E, 136.72 feet; thence N 45°37'48" E, 124.57 feet; thence S 40°11'35" E, 111.56 feet to a point on a non-tangent curve concave Easterly having a radius of 316.91 feet, and a central angle of 124°06'40"; thence from a tangent bearing of S 65°56'10" W run Southerly along the arc of said curve, 686.47 feet; thence S 83°14'59" E, 144.99 feet; thence N 77°22'21" E, 112.61 feet; thence N 54°15'34" E, 116.71 feet; thence N 35°46'02" E, 116.69 feet; thence N 12°45'05" E, 163.09 feet; thence S 76°30'38" E, 97.42 feet; thence S 10°18'35" W, 127.03 feet; thence S 69°39'21" E, 125.28 feet; thence S 22°00'03" W, 106.20 feet; thence N 64°51'05" W, 138.14 feet; thence S 33°05'00" W, 97.18 feet; thence S 55°15'26" W, 112.98 feet; thence S 28°37'20" E, 189.84 feet; thence S 64°22'12" W, 105.07 feet; thence N 24°47'09" W, 189.81 feet; thence S 75°42'23" W, 99.71 feet; thence N 79°59'49" W, 32.71 feet; thence S 25°52'38" W, 69.45 feet; thence S 58°41'01" W, 102.01 feet; thence S 42°35'40" E, 95.18 feet; thence S 26°58'37" E, 121.12 feet; thence S 09°28'01" E, 57.59 feet; thence S 77°44'28" W, 89.18 feet; thence N 04°34'34" W, 47.49 feet; thence N 30°31'21" W, 123.10 feet; thence N 52°23'58" W, 145.87 feet; thence N 66°53'45" W, 168.90 feet; thence S 89°06'19" W, 121.27 feet; thence S 75°58'13" W, 70.30 feet to the Point of Beginning, containing 7.006 Acres, more or less.

TANGENT TABLE

LINE#	BEARING	DIST.
L1	N 18°41'45" W	135.94
L2	N 66°48'42" E	43.28
L3	S 77°51'03" E	125.97
L4	N 25°31'29" E	92.33
L5	N 32°19'56" W	109.81
L6	N 14°32'28" W	105.64
L7	N 03°14'29" W	100.52
L8	N 03°48'57" E	113.87
L9	N 30°46'30" E	92.57
L10	N 55°27'53" W	140.29
L11	N 36°06'42" E	112.51
L12	S 47°15'35" E	136.72
L13	N 45°37'48" E	124.57
L14	S 40°11'35" E	111.56
L15	S 83°14'59" E	144.99
L16	N 77°22'21" E	112.61
L17	N 54°15'34" E	116.71
L18	N 35°46'02" E	116.69
L19	N 12°45'05" E	163.09
L20	S 76°30'38" E	97.42
L21	S 10°18'35" W	127.03
L22	S 69°39'21" E	125.28
L23	S 22°00'03" W	106.20
L24	N 64°51'05" W	138.14
L25	S 33°05'00" W	97.18
L26	S 55°15'26" W	112.98
L27	S 64°22'12" W	105.07
L28	S 75°42'23" W	99.71
L29	N 79°59'49" W	32.71
L30	S 25°52'38" W	69.45
L31	S 58°41'01" W	102.01
L32	S 42°35'40" E	95.18
L33	S 26°58'37" E	121.12
L34	S 09°28'01" E	57.59
L35	S 77°44'28" W	89.18
L36	N 04°34'34" W	47.49
L37	N 30°31'21" W	123.10
L38	N 52°23'58" W	145.87
L39	N 66°53'45" W	168.90
L40	S 89°06'19" W	121.27
L41	S 75°58'13" W	70.30

CURVE TABLE

CURVE	RADIUS	DELTA	LENGTH	TANG. BRG.
C1	316.91	124°06'40"	686.47	S 65°56'10" W



SURVEYING AND
MAPPING DEPARTMENT
P.O.B. 10000
LAKE BUENA VISTA
FL. 32830-1000
PHONE (407)560-7118
FAX (407)560-7869

PROJECT AREA HOTELS - ANIMAL KINGDOM	DATE: 02/28/11
UNIT NAME AK LODGE	SCALE N/A
SHEET TITLE SKETCH OF DESCRIPTION	DRAWN BY: MF
COMMENTS NOTICE OF COMMENCEMENT - SHEET 2 OF 2	FILENAME: 04mf02587

Prepared by/record and return to:
Walt Disney World Resort
Attn: Louis Gino Saravo
P.O. Box 10000
Lake Buena Vista, FL 32830-1000



Permit No. _____

Tax Folio No. _____

NOTICE OF COMMENCEMENT

State of Florida, County of Orange

The undersigned hereby gives notice that improvements will be made to certain real property, and in accordance with Chapter 713, Florida Statutes, the following information is provided in this notice of commencement.

1. Description of property: see attached
2. General description of improvements: Electrical
3. Owner Information:
 - (a) Name and address: Walt Disney World Resort, P.O. Box 10000, Lake Buena Vista, FL 32830
 - (b) Interest in property: Owner
 - (c) Name and address of fee simple titleholder (if other than Owner):
4. (a) Contractor (name and address): Maddox Electrical Co inc DBA Ermco of Florida
PO box 22164, Lake Buena Vista Fla 32830
 - (b) Contractor's phone number: 407-934-8084
5. Surety:
 - (a) Name and address:
 - (b) Phone number:
 - (c) Amount of Bond:
6. (a) Lender (name and address):
(b) Lender's phone number:
7. (a) Persons within the State of Florida designated by Owner upon whom notices or other documents may be served as provided by Section 713.13 (1)(a)7., Florida Statutes: (name and address):
Dave Ellis, Sourcing & Procurement Administration, P.O. Box 10000, Lake Buena Vista, Florida 32830-1000
(b) Phone numbers of designated persons: (407) 828-3582
8. (a) In addition to himself or herself, Owner designates _____ of _____
to receive a copy of the Lienor's Notice as provided in Section 713.13 (1)(b), Florida Statutes. DavDa
(b) Phone number of person or entity designated by owner:
9. Expiration date of notice of commencement (the expiration date is 1 year from the date of recording unless a different date is specified):

WARNING TO OWNER: ANY PAYMENTS MADE BY THE OWNER AFTER THE EXPIRATION OF THE NOTICE OF COMMENCEMENT ARE CONSIDERED IMPROPER PAYMENTS UNDER CHAPTER 713, PART I, SECTION 713.13, FLORIDA STATUTES, AND CAN RESULT IN YOUR PAYING TWICE FOR IMPROVEMENTS TO YOUR PROPERTY. A NOTICE OF COMMENCEMENT MUST BE RECORDED AND POSTED ON THE JOB SITE BEFORE THE FIRST INSPECTION. IF YOU INTEND TO OBTAIN FINANCING, CONSULT WITH YOUR LENDER OR AN ATTORNEY BEFORE COMMENCING WORK OR RECORDING YOUR NOTICE OF COMMENCEMENT.

[Signature]
Signature of Owner
(or Owner's Authorized officer/Director/Partner/Manager)


Tony Perry - Manager
Signatory's Printed Name/Title/Office

The foregoing instrument was acknowledged before me this 22nd day of December, 2015, by Tony Perry, as

[Signature]
Authorized Signatory
(Type of authority, e.g., officer, trustee, attorney-in-fact)

Walt Disney World Resort
(name of party on behalf of whom instrument was executed)

[Signature]
Signature of Notary Public - State of Florida

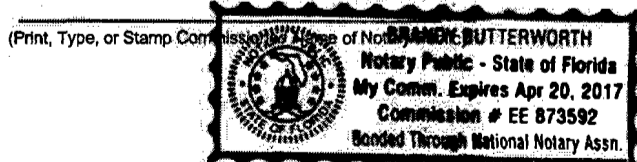

Personally Known OR Produced ID
Type of ID Produced _____

Verification pursuant to Section 92.525, Florida Statutes: Under penalties of perjury, I declare that I have read the foregoing and that the facts stated in it are true to the best of my knowledge and belief.

[Signature] Signature of Natural Person Signing Above

LAND DESCRIPTION: ELECTRIC WORK

A parcel of land lying in Section 30, Township 24 South, Range 28 East, Orange County, Florida, and being more particularly described as follows:

Commence at the West Quarter corner of said Section 30, run along the West line of the Southwest 1/4 of said Section 30, S 00°03'22" E, 703.82 feet; thence N 90°00'00" E, 545.85 feet to the Point of Beginning, thence N 38°02'00" E, 130.30 feet; thence N 19°39'48" E, 83.23 feet; thence N 00°00'00" E, 84.90 feet; thence N 87°00'03" E, 231.82 feet; thence S 12°22'07" E, 69.73 feet; thence S 87°30'42" W, 193.42 feet; thence S 11°51'57" W, 95.34 feet; thence S 30°26'51" W, 86.58 feet; thence S 31°07'19" W, 63.21 feet; thence S 56°44'20" W, 35.72 feet; thence N 41°28'56" W, 53.55 feet; to the Point of Beginning, containing 30202 square feet, more or less.

P.O.C.

WEST QUARTER CORNER,
SEC 30, TWN 24 S, RNG 28 E

West line of the Southwest 1/4
of Section 30-24-28
S 00°03'22" E 703.82'

West line of the Southwest 1/4

N 00°00'00" E 84.90'

N 87°00'03" E 231.82'

S 12°22'07" E 69.73'

30202 SQ. FT. ±

S 87°30'42" W 193.42'

S 11°51'57" W 95.34'

S 30°26'51" W 86.58'

S 31°07'19" W 63.21'

S 56°44'20" W 35.72'

N 90°00'00" E 545.85'

P.O.B.

N 38°02'00" E 130.30'

N 19°39'48" E 83.23'

- ABBREVIATIONS**
 R=RADIUS
 L=LENGTH
 Δ=DELTA
 TB=TANGENT BEARING
 SEC=SECTION
 TWN=TOWNSHIP
 RNG=RANGE
 POB=POINT OF BEGINNING
 POC=POINT OF COMMENCEMENT

SURVEYOR'S NOTE
 CHAPTER 51-17, FLORIDA
 ADMINISTRATIVE CODE REQUIRES
 THE FOLLOWING STATEMENT.
 "THIS IS NOT A BOUNDARY SURVEY"

BEARINGS ARE BASED ON THE
 W. LINE, SW 1/4, SEC. 30-24-28
 AS BEING S 00°03'22" E



SURVEYING AND MAPPING DEPARTMENT
 P.O.B. 10000
 LAKE BUENA VISTA
 FL 32830-1000
 PHONE (407)560-7118
 FAX (407)560-7889

FILING AREA EPCOT RESORTS - BOARDWALK	DATE 12/19/15
PROJECT NAME ELECTRIC WORK	SCALE 1"=50'
SURVEY TYPE SKETCH OF DESCRIPTION	DRAWN BY: AK
COMMENTS NOTICE OF COMMENCEMENT	FILENAME: 13ak15206

Permit Number:
Folio/Parcel Identification Number:
Prepared by and Return to:
Walt Disney World Resort - FAM
Attn: Anne Buchele
P.O. Box 10000
Lake Buena Vista, FL 32830-1000

DOCH 20150660268 B: 11031 P: 5119
12/22/2015 12:47:46 PM Page 1 of 2
Rec Fee: \$18.50
Martha O. Haynie, Comptroller
Orange County, FL
MB - Ret To: WALT DISNEY WORLD CO



NOTICE OF COMMENCEMENT

State of Florida, County of Orange

The undersigned hereby gives notice that improvement will be made to certain real property, and in accordance with Chapter 713, Florida Statutes, the following information is provided in this Notice of Commencement.

1. **Description of property** (legal description of the property, & street address if available)
See Attached
2. **General description of improvement**
Roofing
3. **Owner information or Lessee information if the Lessee contracted for the improvement**
Name: Walt Disney World Resort
Address: P.O. Box 10000, Lake Buena Vista, FL 32830
Interest in Property: Owner
Name & address of fee simple titleholder (if different from Owner listed above)
Name: _____
Address: _____
4. **Contractor**
Name: Tecta America Corp/Tecta America SE Telephone Number: (407) 330-9303
Address: 588 Monroe Rd., Sanford, FL 32771
5. **Surety** (if applicable, a copy of the payment bond is attached)
Name: _____ Telephone Number: _____
Address: _____ Amount of Bond \$ _____
6. **Lender**
Name: _____ Telephone Number: _____
Address: _____
7. **Persons within the State of Florida designated by Owner upon whom notices or other documents may be served as provided by Section 713.13(1)(b), Florida Statutes.**
Name: Judy Wells, Facility Asset Management (FAM) Telephone Number: (407) 939-4631
Address: P.O. Box 10000, Lake Buena Vista, Florida 32830-1000
8. **In addition to himself or herself, Owner designates the following to receive a copy of the Lienor's Notice as provided by Section 713.13(1)(b), Florida Statutes.**
Name: Anne Buchele Telephone Number: 407-828-2165
Address: P.O. Box 10000, Lake Buena Vista, Florida 32830-1000
9. **Expiration date of notice of commencement**
(the expiration date may not be before the completion of construction and final payment to the contractor, but will be 1 year from the date of recording unless a different date is specified)

Jun 17, 2016

WARNING TO OWNER: ANY PAYMENTS MADE BY THE OWNER AFTER THE EXPIRATION OF THE NOTICE OF COMMENCEMENT ARE CONSIDERED IMPROPER PAYMENTS UNDER CHAPTER 713, PART I, SECTION 713.13, FLORIDA STATUTES, AND CAN RESULT IN YOUR PAYMENT TWICE FOR IMPROVEMENTS TO YOUR PROPERTY. A NOTICE OF COMMENCEMENT MUST BE RECORDED AND POSTED ON THE JOB SITE BEFORE THE FIRST INSPECTION. IF YOU INTEND TO OBTAIN FINANCING, CONSULT WITH YOUR LENDER OR AN ATTORNEY BEFORE COMMENCING WORK OR RECORDING YOUR NOTICE OF COMMENCEMENT.

Under penalty of perjury, I declare that I have read the foregoing notice of commencement and that the facts stated in it are true to the best of my knowledge and belief.

Anne M. Buchele
Signature of Owner or Lessee, or Owner's or Lessee's
Authorized Officer/Director/Partner/Manager

ANNE EM BUCHELE/PLANNER
Signatory's Printed Name/Title/Office

The foregoing instrument was acknowledged before me this 21st day of Dec 2015, by Anne EM Buchele
month/year


as Authorized Signatory
Type of authority, e.g., officer, trustee, attorney in fact
Bonnie L Craig
Signature of Notary Public - State of Florida

for Walt Disney World Resort
Name of party on behalf of whom instrument was executed

Print, type, or stamp name of Notary Public

Personally known OR Produced ID _____

Type of ID Produced _____

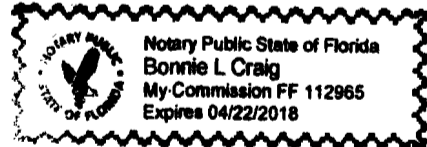

LAND DESCRIPTION: BOARDWALK PORTE COCHERE AND PERGOLA

A parcel of land lying in Section 30, Township 24 South, Range 28 East, Orange County, Florida, and being more particularly described as follows:


Commence at the West Quarter corner of said Section 30, run along the West line of the Southwest 1/4 of said Section 30, S 00°01'20" E, 1049.23 feet; thence N 90°00'00" E, 480.33 feet to the Point of Beginning, thence S 22°39'54" E, 30.63 feet; thence N 67°20'06" E, 50.02 feet; thence S 22°39'54" E, 69.20 feet; thence N 67°20'06" E, 66.63 feet; thence N 22°39'54" W, 99.83 feet; thence S 67°20'06" W, 116.65 feet; to the Point of Beginning, containing 8184 square feet, more or less.



P.O.C.
WEST QUARTER CORNER,
SEC 30, TWN 24 S, RNG 28 E

West line of the Southwest 1/4
of Section 30-24-28
S 00°01'20" E 1049.23'

P.O.B.

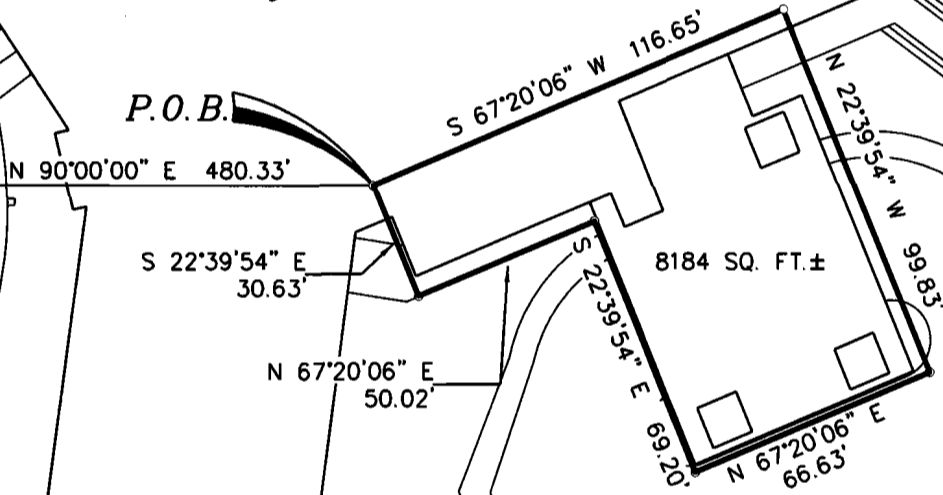

- ABBREVIATIONS**
 R=RADIUS
 L=LENGTH
 Δ=DELTA
 TB=TANGENT BEARING
 SEC=SECTION
 TWN=TOWNSHIP
 RNG=RANGE
 POB=POINT OF BEGINNING
 POC=POINT OF COMMENCEMENT

SURVEYOR'S NOTE
 CHAPTER 5J-17, FLORIDA
 ADMINISTRATIVE CODE REQUIRES
 THE FOLLOWING STATEMENT.

"THIS IS NOT A BOUNDARY SURVEY"

BEARINGS ARE BASED ON THE
 W. LINE, SW 1/4, SEC. 30-24-28
 AS BEING S 00°01'20" E

	SURVEYING AND MAPPING DEPARTMENT P.O.B. 10000 LAKE BUENA VISTA FL. 32830-1000 PHONE (407)560-7118 FAX (407)560-7869	FILING AREA EPCOT RESORTS - BOARDWALK	DATE: 12/19/15
		PROJECT NAME PORTE COCHERE AND PERGOLA	SCALE 1"=50'
		SURVEY TYPE SKETCH OF DESCRIPTION	DRAWN BY: AK
		COMMENTS NOTICE OF COMMENCEMENT	FILENAME: 13ak15204

Permit Number:
Folio/Parcel Identification Number:
Prepared by and Return to:
Walt Disney World Resort - FAM
Attn: Anne Buchele
P.O. Box 10000
Lake Buena Vista, FL 32830-1000

DOC# 20150660269 B: 11031 P: 5121
12/22/2015 12:47:46 PM Page 1 of 2
Rec Fee: \$18.50
Martha O. Haynie, Comptroller
Orange County, FL
MB - Ret To: WALT DISNEY WORLD CO



NOTICE OF COMMENCEMENT

State of Florida, County of Orange

The undersigned hereby gives notice that improvement will be made to certain real property, and in accordance with Chapter 713, Florida Statutes, the following information is provided in this Notice of Commencement.

1. Description of property (legal description of the property, & street address if available)
See Attached

2. General description of improvement

Roofing

3. Owner information or Lessee information if the Lessee contracted for the improvement

Name: Walt Disney World Resort

Address: P.O. Box 10000, Lake Buena Vista, FL 32830

Interest in Property: Owner

Name & address of fee simple titleholder (if different from Owner listed above)

Name: _____

Address: _____

4. Contractor

Name: S&S Tile Roofing Company

Telephone Number: (407) 696-4334

Address: 2949 State Road 434, West, Longwood, FL 32779

5. Surety

(if applicable, a copy of the payment bond is attached)

Name: _____

Telephone Number: _____

Address: _____

Amount of Bond \$ _____

6. Lender

Name: _____

Telephone Number: _____

Address: _____

7. Persons within the State of Florida designated by Owner upon whom notices or other documents may be served as provided by Section 713.13(1)(b), Florida Statutes.

Name: Judy Wells, Facility Asset Management (FAM)

Telephone Number: (407) 939-4631

Address: P.O. Box 10000, Lake Buena Vista, Florida 32830-1000

8. In addition to himself or herself, Owner designates the following to receive a copy of the Lienor's Notice as provided by Section 713.13(1)(b), Florida Statutes.

Name: Anne Buchele

Telephone Number: 407-828-2165

Address: P.O. Box 10000, Lake Buena Vista, Florida 32830-1000

9. Expiration date of notice of commencement

(the expiration date may not be before the completion of construction and final payment to the contractor, but will be 1 year from the date of recording unless a different date is specified)

Jun 10, 2016

WARNING TO OWNER: ANY PAYMENTS MADE BY THE OWNER AFTER THE EXPIRATION OF THE NOTICE OF COMMENCEMENT ARE CONSIDERED IMPROPER PAYMENTS UNDER CHAPTER 713, PART I, SECTION 713.13, FLORIDA STATUTES, AND CAN RESULT IN YOUR PAYMENT TWICE FOR IMPROVEMENTS TO YOUR PROPERTY. A NOTICE OF COMMENCEMENT MUST BE RECORDED AND POSTED ON THE JOB SITE BEFORE THE FIRST INSPECTION. IF YOU INTEND TO OBTAIN FINANCING, CONSULT WITH YOUR LENDER OR AN ATTORNEY BEFORE COMMENCING WORK OR RECORDING YOUR NOTICE OF COMMENCEMENT.

Under penalty of perjury, I declare that I have read the foregoing notice of commencement and that the facts stated in it are true to the best of my knowledge and belief.

Anne Buchele

Signature of Owner or Lessee, or Owner's or Lessee's Authorized Officer/Director/Partner/Manager

ANNE EM BUCHELE/PLANNER

Signatory's Printed Name/Title/Office


The foregoing instrument was acknowledged before me this 21st day of Dec 2015, by Anne EM Buchele
month/year

as Authorized Signatory
Type of authority, e.g., officer, trustee, attorney in fact

for Walt Disney World Resort
Name of party on behalf of whom instrument was executed

Bonnie L Craig
Signature of Notary Public - State of Florida

Print, type, or stamp name of Notary Public

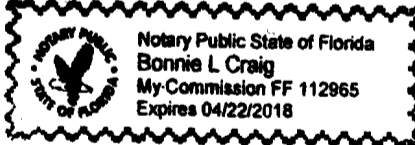

Personally known OR Produced ID _____


Type of ID Produced _____

LAND DESCRIPTION: ENGINEERING SERVICES

A parcel of land lying in Section 29, Township 24 South, Range 28 East, Orange County, Florida, and being more particularly described as follows:

Commence at the Southeast corner of said Section 29, run along the East line of the Southeast 1/4 of said Section 29, N 00°00'07" W, 1806.73 feet; thence N 90°00'00" W, 2121.40 feet to the Point of Beginning; thence N 84°09'36" W, 51.16 feet; thence N 04°59'25" E, 119.79 feet; thence N 88°43'41" E, 18.04 feet; thence N 02°29'29" W, 18.44 feet; thence S 85°33'22" E, 36.18 feet; thence S 05°12'47" W, 141.15 feet to the Point of Beginning, containing 6905 square feet, more or less.

GRAPHIC SCALE
SCALE 1" = 40'

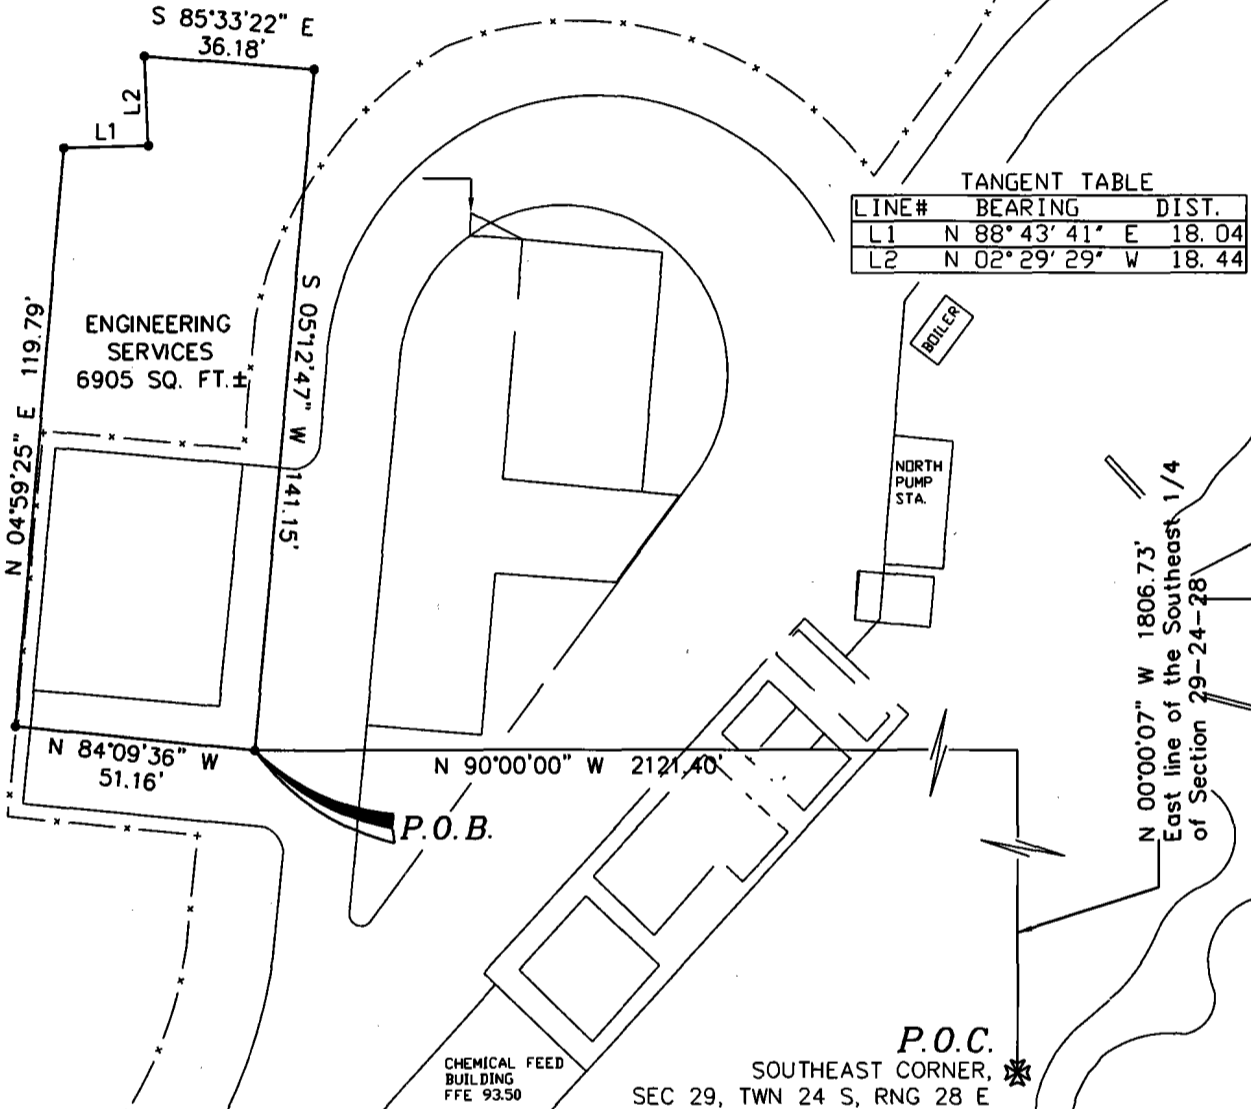

TANGENT TABLE


LINE#	BEARING	DIST.
L1	N 88°43'41" E	18.04
L2	N 02°29'29" W	18.44

- ABBREVIATIONS**
 R=RADIUS
 L=LENGTH
 Δ=DELTA
 TB=TANGENT BEARING
 SEC=SECTION
 TWN=TOWNSHIP
 RNG=RANGE
 POB=POINT OF BEGINNING
 POC=POINT OF COMMENCEMENT

SURVEYOR'S NOTE
 CHAPTER 61G17-6 OF THE FLORIDA ADMINISTRATIVE CODE REQUIRES THAT THE FOLLOWING STATEMENT BE PUT ON THIS SKETCH.

"THIS IS NOT A BOUNDARY SURVEY"

BEARINGS ARE BASED ON THE E. line, SE 1/4, SEC. 29-24-28 AS BEING N 00°00'07" W

 <p>ACES READY TO GO ENERGY SERVICES</p>	SURVEYING AND MAPPING DEPARTMENT P.O.B. 10000 LAKE BUENA VISTA FL. 32830-1000 PHONE (407)560-7118 FAX (407)560-7896	PROJECT AREA LAKE BUENA VISTA - TYPHOON LAGOON	DATE: 12/18/15	
	UNIT NAME ENGINEERING SERVICES	SHEET TITLE SKETCH OF DESCRIPTION	SCALE 1" = 50'	DRAWN BY: JKL
	COMMENTS NOTICE OF COMMENCEMENT	FILENAME: 09mf04438		

Permit Number:
Folio/Parcel Identification Number:
Prepared by and Return to:
Walt Disney World Resort - FAM
Attn: Steven Boyer
P.O. Box 10000
Lake Buena Vista, FL 32830-1000

Document Number: 20150051362
Book Number: 10868
Page Number: 5703

AMENDMENT TO NOTICE OF COMMENCEMENT

State of Florida, County of Orange


The undersigned hereby gives notice that improvement will be made to certain real property, and in accordance with Chapter 713, Florida Statutes, the following information is provided in this Notice of Commencement.

1. **Description of property** (legal description of the property, & street address if available)
Beach Club Villas - See attached description
2. **General description of improvement**
Room Rehab.
3. **Owner information of Lessee information if the Lessee contracted for the improvement**
Name: Walt Disney World Resort
Address: P.O. Box 10000, Lake Buena Vista, FL 32830
Interest in Property: Owner
Name & address of fee simple titleholder (if different from Owner listed above)
Name: _____
Address: _____
4. **Contractor**
Name: PCL Construction Services Inc Telephone Number: 407-363-0059
Address: 6675 Westwood Blvd Ste. 200, Orlando, FL 32821
5. **Surety** (if applicable, a copy of the payment bond is attached)
Name: _____ Telephone Number: _____
Address: _____ Amount of Bond \$ _____
6. **Lender**
Name: _____ Telephone Number: _____
Address: _____
7. **Persons within the State of Florida designated by Owner upon whom notices or other documents may be served as provided by Section 713.13(1)(b), Florida Statutes.**
Name: Judy Wells, Facility Asset Management (FAM) Telephone Number: (407) 939-4631
Address: P.O. Box 10000, Lake Buena Vista, Florida 32830-1000
8. **In addition to himself or herself, Owner designates the following to receive a copy of the Lienor's Notice as provided by Section 713.13(1)(b), Florida Statutes.**
Name: Steven Boyer Telephone Number: (407)939-4530
Address: P.O. Box 10000, Lake Buena Vista, Florida 32830-1000
9. **Expiration date of notice of commencement**
(the expiration date may not be before the completion of construction and final payment to the contractor, but will be 1 year from the date of recording unless a different date is specified)

Dec 15, 2016


WARNING TO OWNER: ANY PAYMENTS MADE BY THE OWNER AFTER THE EXPIRATION OF THE NOTICE OF COMMENCEMENT ARE CONSIDERED IMPROPER PAYMENTS UNDER CHAPTER 713, PART I, SECTION 713.13, FLORIDA STATUTES, AND CAN RESULT IN YOUR PAYMENT TWICE FOR IMPROVEMENTS TO YOUR PROPERTY. A NOTICE OF COMMENCEMENT MUST BE RECORDED AND POSTED ON THE JOB SITE BEFORE THE FIRST INSPECTION. IF YOU INTEND TO OBTAIN FINANCING, CONSULT WITH YOUR LENDER OR AN ATTORNEY BEFORE COMMENCING WORK OR RECORDING YOUR NOTICE OF COMMENCEMENT.

Under penalty of perjury, I declare that I have read the foregoing notice of commencement and that the facts stated in it are true to the best of my knowledge and belief.

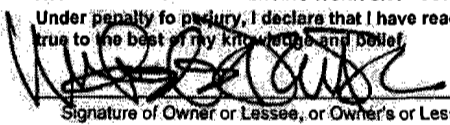
Signature of Owner or Lessee, or Owner's or Lessee's Authorized Officer/Director/Partner/Manager


MICHELE CUTLER / PM
Signatory's Printed Name/Title/Office

The foregoing instrument was acknowledged before me this 18th day of December, 2015 by Michele Cutler

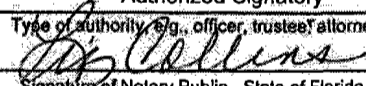as Authorized Signatory
Type of authority (e.g., officer, trustee, attorney in fact)

Signature of Notary Public - State of Florida

for Walt Disney World Resort
Name of party on behalf of whom instrument was executed
Liz Collins
Print, type, or stamp name of Notary Public

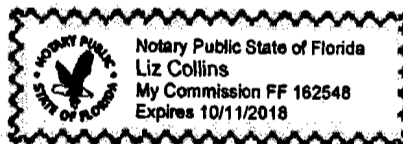Personally known OR Produced ID _____
Type of ID Produced _____





DOCH 20150660270 B: 11031 P: 5123
12/22/2015 12:47:46 PM Page 1 of 2
Rec Fee: \$18.50
Martha O. Haynie, Comptroller
Orange County, FL
MB - Ret To: WALT DISNEY WORLD CO



LAND DESCRIPTION: BEACH CLUB VILLAS – GUEST ROOM MODIFICATIONS

A parcel of land lying in Section 30, Township 24 South, Range 27 East, Orange County, Florida, and being more particularly described as follows:

Commence at the Northwest corner of said Section 30, run along the North line of the Northwest 1/4 of said Section 30, N 89°27'00" E, 805.15 feet; thence S 00°00'00" E, 1376.39 feet to the Point of Beginning; thence S 34°51'18" E, 246.27 feet; thence S 01°06'08" W, 103.05 feet; thence S 33°11'32" W, 30.78 feet; thence S 53°24'00" E, 177.78 feet; thence S 33°50'56" W, 108.55 feet; thence N 54°41'33" W, 183.40 feet; thence S 38°00'48" W, 40.24 feet; thence S 71°47'30" W, 82.43 feet; thence S 13°28'48" W, 97.80 feet; thence N 76°58'51" W, 136.32 feet; thence N 14°45'03" E, 97.32 feet; thence N 74°15'24" W, 120.48 feet; thence N 16°25'49" E, 98.12 feet; thence S 74°59'47" E, 183.68 feet; thence N 69°56'17" E, 54.87 feet; thence N 36°32'35" E, 99.88 feet; thence N 06°35'07" E, 51.86 feet; thence N 31°57'30" W, 198.49 feet; thence N 57°10'07" E, 93.19 feet to the Point of Beginning, containing 2.533 Acres, more or less.

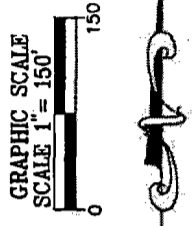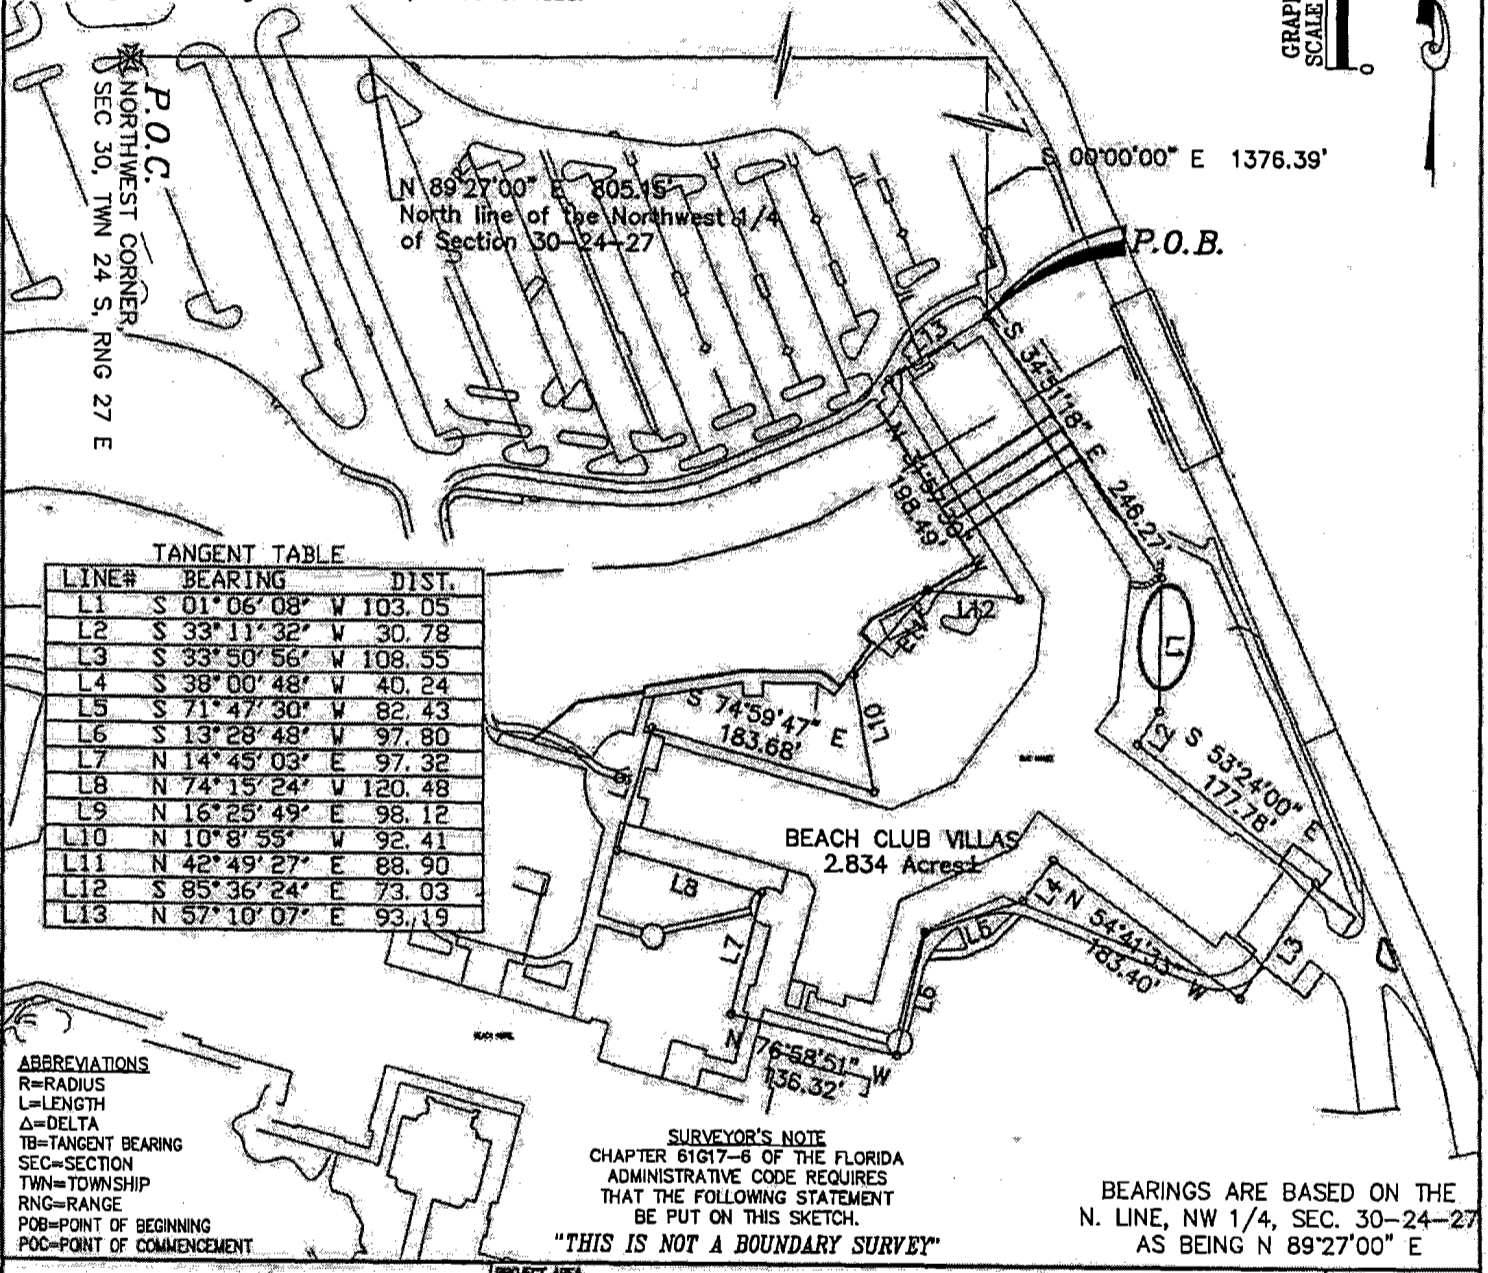

TANGENT TABLE

LINE#	BEARING	DIST.
L1	S 01°06'08" W	103.05
L2	S 33°11'32" W	30.78
L3	S 33°50'56" W	108.55
L4	S 38°00'48" W	40.24
L5	S 71°47'30" W	82.43
L6	S 13°28'48" W	97.80
L7	N 14°45'03" E	97.32
L8	N 74°15'24" W	120.48
L9	N 16°25'49" E	98.12
L10	N 10°8'55" W	92.41
L11	N 42°49'27" E	88.90
L12	S 85°36'24" E	73.03
L13	N 57°10'07" E	93.19

- ABBREVIATIONS
 R=RADIUS
 L=LENGTH
 Δ=DELTA
 TB=TANGENT BEARING
 SEC=SECTION
 TWN=TOWNSHIP
 RNG=RANGE
 POB=POINT OF BEGINNING
 POC=POINT OF COMMENCEMENT

SURVEYOR'S NOTE
 CHAPTER 61G17-6 OF THE FLORIDA
 ADMINISTRATIVE CODE REQUIRES
 THAT THE FOLLOWING STATEMENT
 BE PUT ON THIS SKETCH.
"THIS IS NOT A BOUNDARY SURVEY"

BEARINGS ARE BASED ON THE
 N. LINE, NW 1/4, SEC. 30-24-27
 AS BEING N 89°27'00" E

	SURVEYING AND MAPPING DEPARTMENT P.O.B. 10000 LAKE BUENA VISTA FL 32830-1000 PHONE (407)560-7118 FAX (407)560-7896	PROJECT AREA EPCOT RESORTS – BEACH CLUB VILLAS	DATE 11/20/12
		UNIT NAME ROOM MODIFICATIONS	SCALE 1" = 150'
		SHEET TITLE SKETCH OF DESCRIPTION	DRAWN BY: ALM
		COMMENTS NOTICE OF COMMENCEMENT	FILENAME: 13AM09198

Permit Number: _____
Folio/Parcel ID #: _____
Prepared by: Nicholas Frasca
Associate Contract Administrator

Return to: Nicholas Frasca
WDI - 1365 Avenue of the Stars
P.O. Box 10321, Lake Buena Vista, FL 32830

Rec Fee: \$35.50
Deed Doc Tax: \$0.00
Mortgage Doc Tax: \$0.00
Intangible Tax: \$0.00
Martha O. Haynie, Comptroller
Orange County, FL
Ret To: CSC INC

NOTICE OF COMMENCEMENT

State of Florida, County of Orange

The undersigned hereby gives notice that improvement will be made to certain real property, and in accordance with Chapter 713, Florida Statutes, the following information is provided in this Notice of Commencement.

1. **Description of property** (legal description of the property, and street address if available)
Ref. Attach.B for Description of Property
2. **General description of improvement**
Wilderness Rehab - Construction of Cabins 8001-8026
3. **Owner information or Lessee information if the Lessee contracted for the improvement**
Name Walt Disney Imagineering
Address P.O. Box 10321, Lake Buena Vista, FL 32830
Interest in Property Fee Simple
Name and address of fee simple titleholder (if different from Owner listed above)
Name N/A
Address N/A
4. **Contractor**
Name Ref. Attach.A for multiple IPD Agrmt. Parties Telephone Number N/A
Address N/A
5. **Surety** (if applicable, a copy of the payment bond is attached)
Name Not Applicable Telephone Number N/A
Address N/A Amount of Bond \$ Not Required
6. **Lender**
Name NONE Telephone Number N/A
Address N/A
7. **Persons within the State of Florida designated by Owner upon whom notices or other documents may be served as provided by §713.13(1)(a)7, Florida Statutes.**
Name Russell Stokes Telephone Number 407-560-7858
Address WDI-FL Bldg/EPCOT, P.O. Box 10321, Lake Buena Vista, FL 32830-0321
8. **In addition to himself or herself, Owner designates the following to receive a copy of the Lienor's Notice as provided in §713.13(1)(b), Florida Statutes.**
Name Contract Accounting Telephone Number 407-560-7858
Address WDI-FL Bldg/EPCOT, P.O. Box 10321, Lake Buena Vista, FL 32830-0321
9. **Expiration date of notice of commencement** (the expiration date may not be before the completion of construction and final payment to the contractor, but will be 1 year from the date of recording unless a different date is specified) August 31, 2018


WARNING TO OWNER: ANY PAYMENTS MADE BY THE OWNER AFTER THE EXPIRATION OF THE NOTICE OF COMMENCEMENT ARE CONSIDERED IMPROPER PAYMENTS UNDER CHAPTER 713, PART I, SECTION 713.13, FLORIDA STATUTES, AND CAN RESULT IN YOUR PAYING TWICE FOR IMPROVEMENTS TO YOUR PROPERTY. A NOTICE OF COMMENCEMENT MUST BE RECORDED AND POSTED ON THE JOB SITE BEFORE THE FIRST INSPECTION. IF YOU INTEND TO OBTAIN FINANCING, CONSULT WITH YOUR LENDER OR AN ATTORNEY BEFORE COMMENCING WORK OR RECORDING YOUR NOTICE OF COMMENCEMENT.

[Signature] FOR J. BLITCH VP & GM
Signature of Owner or Lessee, or Owner's or Lessee's Authorized Officer/Director/Partner/Manager Signatory's Title/Office

The foregoing instrument was acknowledged before me this 21 day of Dec by John C. Blitch
as Vice President & GM for Walt Disney Imagineering
Type of authority, e.g. officer, trustee, attorney in fact Name of party on behalf of whom instrument was executed

Carolyn Bellino Carolyn Bellino
Signature of Notary Public - State of Florida Print, type, or stamp commissioned name of Notary Public

Personally Known OR Produced ID _____
Type of ID Produced _____

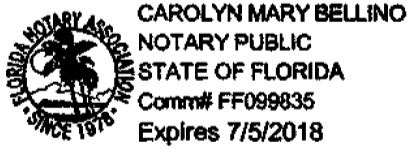

Attachment "A"

This NOC pertains to a Poly-Party IPD (Integrated Project Delivery) contract for the Wilderness Rehab project, which includes all parties identified below:

Owner Walt Disney Parks and Resorts (US), Inc., d/b/a Walt Disney Imagineering	John C. Blich Vice President & General Manager Walt Disney Parks and Resorts (US), Inc. dba Walt Disney Imagineering 1365 Avenue of the Stars Lake Buena Vista, FL 32830
---	---

The following "Contractors," as defined by F.S. §713.01(8), are in direct contract with Owner for the purpose of improving real property pursuant to the Poly-Party IPD agreement:

Construction Manager/General Contractor DPR Construction, A General Partnership	Scott Lyons Regional Manager DPR Construction, A General Partnership 4700 Millenia Blvd, Suite 350 Orlando, FL 32839
Architect GSB, Inc.	Ron G. Smith President GSB, Inc. 3555 NW 58th St, Suite 700W Oklahoma City, OK 73112
Interior Design Partner Design Group Carl Ross	Rosanna O. Ross Chief Operating Officer Design Group Carl Ross 115 Main Street El Segundo, CA 90245
Landscape Design Partner Perry Becker Design LLC	David Perry Perry Becker Design LLC 3660 Maguire Blvd. Suite 100 Orlando, FL 32803
Civil Engineer Design Partner Atkins North America, Inc.	Kathleen Leo Vice President Atkins North America, Inc. 482 S. Kelly Road Orlando, FL 32810

Mechanical, Electrical, Plumbing & Fire Protection Engineer Design Partner Matern Professional Engineering, Inc.	Ryan B. Strandquest Sr. Vice President Matern Professional Engineering, Inc. 130 Candace Dr. Maitland, FL 32751
Mechanical- HVAC/Plumbing Trade Partner MCC Mechanical LLC	Andre' E. Maillho General Counsel MCC Mechanical LLC 3306 Maggie Blvd., Suite A Orlando, FL 32811
Electrical Contractor Trade Partner Bergelectric Corp.	Robert Moreno Vice President Bergelectric Corp. 5560 W Centinela Avenue Los Angeles, CA 90045
Site Development Contractor Trade Partner Hubbard Construction Co., Inc.	P. Frederick O'Dea Jr. Vice President and Secretary Hubbard Construction Co., Inc. 1936 Lee Road, #300 Orlando, FL 32811

Attachment "B"

Description of Property

- Cabin 8001 – 965 Timberline Drive, Bay Lake, FL 32830
- Cabin 8002 – 963 Timberline Drive, Bay Lake, FL 32830
- Cabin 8003 – 961 Timberline Drive, Bay Lake, FL 32830
- Cabin 8004 – 959 Timberline Drive, Bay Lake, FL 32830
- Cabin 8005 – 957 Timberline Drive, Bay Lake, FL 32830
- Cabin 8006 – 955 Timberline Drive, Bay Lake, FL 32830
- Cabin 8007 – 953 Timberline Drive, Bay Lake, FL 32830
- Cabin 8008 – 951 Timberline Drive, Bay Lake, FL 32830
- Cabin 8009 – 949 Timberline Drive, Bay Lake, FL 32830
- Cabin 8010 – 947 Timberline Drive, Bay Lake, FL 32830
- Cabin 8011 – 945 Timberline Drive, Bay Lake, FL 32830
- Cabin 8012 – 943 Timberline Drive, Bay Lake, FL 32830
- Cabin 8013 – 799 Timberline Drive, Bay Lake, FL 32830
- Cabin 8014 – 797 Timberline Drive, Bay Lake, FL 32830
- Cabin 8015 – 795 Timberline Drive, Bay Lake, FL 32830
- Cabin 8016 – 793 Timberline Drive, Bay Lake, FL 32830
- Cabin 8017 – 791 Timberline Drive, Bay Lake, FL 32830
- Cabin 8018 – 789 Timberline Drive, Bay Lake, FL 32830
- Cabin 8019 – 787 Timberline Drive, Bay Lake, FL 32830
- Cabin 8020 – 785 Timberline Drive, Bay Lake, FL 32830
- Cabin 8021 – 783 Timberline Drive, Bay Lake, FL 32830
- Cabin 8022 – 781 Timberline Drive, Bay Lake, FL 32830
- Cabin 8023 – 779 Timberline Drive, Bay Lake, FL 32830
- Cabin 8024 – 777 Timberline Drive, Bay Lake, FL 32830
- Cabin 8025 – 775 Timberline Drive, Bay Lake, FL 32830
- Cabin 8026 – 773 Timberline Drive, Bay Lake, FL 32830

Rec Fee: \$27.00
Deed Doc Tax: \$0.00
Mortgage Doc Tax: \$0.00
Intangible Tax: \$0.00
Martha O. Haynie, Comptroller
Orange County, FL
Ret To: CSC INC

Permit Number: _____
Folio/Parcel ID #: _____
Prepared by: Nicholas Frasca
Associate Contract Administrator

Return to: Nicholas Frasca
WDI - 1365 Avenue of the Stars
P.O. Box 10321, Lake Buena Vista, FL 32830

NOTICE OF COMMENCEMENT

State of Florida, County of Orange

The undersigned hereby gives notice that improvement will be made to certain real property, and in accordance with Chapter 713, Florida Statutes, the following information is provided in this Notice of Commencement.

- Description of property** (legal description of the property, and street address if available)
901 Timberline Drive, Bay Lake, FL 32830
- General description of improvement**
Wilderness Rehab - Package #6 - Interior & Exterior Renovation
- Owner information or Lessee information if the Lessee contracted for the improvement**
Name Walt Disney Imagineering
Address P.O. Box 10321, Lake Buena Vista, FL 32830
Interest in Property Fee Simple
Name and address of fee simple titleholder (if different from Owner listed above)
Name N/A
Address N/A
- Contractor**
Name Ref. Attach.A for multiple IPD Agrmt. Parties Telephone Number N/A
Address N/A
- Surety** (if applicable, a copy of the payment bond is attached)
Name Not Applicable Telephone Number N/A
Address N/A Amount of Bond \$ Not Required
- Lender**
Name NONE Telephone Number N/A
Address N/A
- Persons within the State of Florida designated by Owner upon whom notices or other documents may be served as provided by §713.13(1)(a)7, Florida Statutes.**
Name Russell Stokes Telephone Number 407-560-7858
Address WDI-FL Bldg/EPCOT, P.O. Box 10321, Lake Buena Vista, FL 32830-0321
- In addition to himself or herself, Owner designates the following to receive a copy of the Lienor's Notice as provided in §713.13(1)(b), Florida Statutes.**
Name Contract Accounting Telephone Number 407-560-7858
Address WDI-FL Bldg/EPCOT, P.O. Box 10321, Lake Buena Vista, FL 32830-0321
- Expiration date of notice of commencement** (the expiration date may not be before the completion of construction and final payment to the contractor, but will be 1 year from the date of recording unless a different date is specified) August 31, 2018


WARNING TO OWNER: ANY PAYMENTS MADE BY THE OWNER AFTER THE EXPIRATION OF THE NOTICE OF COMMENCEMENT ARE CONSIDERED IMPROPER PAYMENTS UNDER CHAPTER 713, PART I, SECTION 713.13, FLORIDA STATUTES, AND CAN RESULT IN YOUR PAYING TWICE FOR IMPROVEMENTS TO YOUR PROPERTY. A NOTICE OF COMMENCEMENT MUST BE RECORDED AND POSTED ON THE JOB SITE BEFORE THE FIRST INSPECTION. IF YOU INTEND TO OBTAIN FINANCING, CONSULT WITH YOUR LENDER OR AN ATTORNEY BEFORE COMMENCING WORK OR RECORDING YOUR NOTICE OF COMMENCEMENT.

Signature of Owner or Lessee, or Owner's or Lessee's Authorized Officer/Director/Partner/Manager *[Signature]* FOR J. BLITCH VP & GM
Signature of Signatory's Title/Office

The foregoing instrument was acknowledged before me this 21 day of Dec by John C. Blitch
month/year name of person

as Vice President & General Manager for Walt Disney Imagineering
Type of authority, e.g., officer, trustee, attorney in fact Name of party on behalf of whom instrument was executed
[Signature] *[Signature]*
Signature of Notary Public - State of Florida Print, type, or stamp commissioned name of Notary Public

Personally Known OR Produced ID _____
Type of ID Produced _____

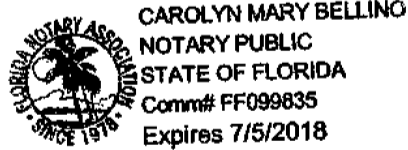

Attachment "A"

This NOC pertains to a Poly-Party IPD (Integrated Project Delivery) contract for the Wilderness Rehab project, which includes all parties identified below:

Owner Walt Disney Parks and Resorts (US), Inc., d/b/a Walt Disney Imagineering	John C. Blich Vice President & General Manager Walt Disney Parks and Resorts (US), Inc. dba Walt Disney Imagineering 1365 Avenue of the Stars Lake Buena Vista, FL 32830
---	---

The following "Contractors," as defined by F.S. §713.01(8), are in direct contract with Owner for the purpose of improving real property pursuant to the Poly-Party IPD agreement:

Construction Manager/General Contractor DPR Construction, A General Partnership	Scott Lyons Regional Manager DPR Construction, A General Partnership 4700 Millenia Blvd, Suite 350 Orlando, FL 32839
Architect GSB, Inc.	Ron G. Smith President GSB, Inc. 3555 NW 58th St, Suite 700W Oklahoma City, OK 73112
Interior Design Partner Design Group Carl Ross	Rosanna O. Ross Chief Operating Officer Design Group Carl Ross 115 Main Street El Segundo, CA 90245
Landscape Design Partner Perry Becker Design LLC	David Perry Perry Becker Design LLC 3660 Maguire Blvd. Suite 100 Orlando, FL 32803
Civil Engineer Design Partner Atkins North America, Inc.	Kathleen Leo Vice President Atkins North America, Inc. 482 S. Kelly Road Orlando, FL 32810

Mechanical, Electrical, Plumbing & Fire Protection Engineer Design Partner Matern Professional Engineering, Inc.	Ryan B. Strandquest Sr. Vice President Matern Professional Engineering, Inc. 130 Candace Dr. Maitland, FL 32751
Mechanical- HVAC/Plumbing Trade Partner MCC Mechanical LLC	Andre' E. Maillho General Counsel MCC Mechanical LLC 3306 Maggie Blvd., Suite A Orlando, FL 32811
Electrical Contractor Trade Partner Bergelectric Corp.	Robert Moreno Vice President Bergelectric Corp. 5560 W Centinela Avenue Los Angeles, CA 90045
Site Development Contractor Trade Partner Hubbard Construction Co., Inc.	P. Frederick O'Dea Jr. Vice President and Secretary Hubbard Construction Co., Inc. 1936 Lee Road, #300 Orlando, FL 32811

Rec Fee: \$10.00
Deed Doc Tax: \$0.00
Mortgage Doc Tax: \$0.00
Intangible Tax: \$0.00
Martha O. Haynie, Comptroller
Orange County, FL
Ret To: SIMPLIFILE LC

Permit Number: _____
Folio/Parcel Identification Number: _____
Prepared by: Maria McCabe
Buena Vista Construction Company
Return to: P.O. Box 10000, Lake Buena Vista, FL 32830

NOTICE OF COMMENCEMENT

State of Florida, County of Orange
The undersigned hereby gives notice that improvement will be made to certain real property, and in accordance with Chapter 713, Florida Statutes, the following information is provided in this Notice of Commencement.

- Description of property** (legal description of the property, and street address if available)
MK EER P7B EXP, 2000 Tunnel Way JFMK6071
- General description of improvement**
Provide labor, material and/or electrical for construction
- Owner information or Lessee information if the Lessee contracted for the improvement**
Name Walt Disney World Resort
Address P.O. Box 10000, Lake Buena Vista, FL 32830
Interest in Property _____
Name and address of fee simple titleholder (if different from Owner listed above)
Name _____
Address _____
- Contractor**
Name Buena Vista Construction Company Telephone Number 407-934-6070
Address P.O. Box 10000, Lake Buena Vista, FL 32830
- Surety** (if applicable, a copy of the payment bond is attached)
Name _____ Telephone Number _____
Address _____ Amount of Bond \$ _____
- Lender**
Name _____ Telephone Number _____
Address _____
- Persons within the State of Florida designated by Owner upon whom notices or other documents may be served as provided by §713.13(1)(a)7, Florida Statutes.**
Name Dave Ellis, Mgr, Sourcing & Procurement Telephone Number 407-828-3582
Address P.O. Box 10000, Lake Buena Vista, FL 32830
- In addition to himself or herself, Owner designates the following to receive a copy of the Lienor's Notice as provided in §713.13(1)(b), Florida Statutes.**
Name Shannon Newgent, Construction Manager Telephone Number 407-934-6070
Address P.O. Box 10000, Lake Buena Vista, Florida 32830
- Expiration date of notice of commencement** (the expiration date may not be before the completion of construction and final payment to the contractor, but will be 1 year from the date of recording unless a different date is specified) _____

WARNING TO OWNER: ANY PAYMENTS MADE BY THE OWNER AFTER THE EXPIRATION OF THE NOTICE OF COMMENCEMENT ARE CONSIDERED IMPROPER PAYMENTS UNDER CHAPTER 713, PART I, SECTION 713.13, FLORIDA STATUTES, AND CAN RESULT IN YOUR PAYING TWICE FOR IMPROVEMENTS TO YOUR PROPERTY. A NOTICE OF COMMENCEMENT MUST BE RECORDED AND POSTED ON THE JOB SITE BEFORE THE FIRST INSPECTION. IF YOU INTEND TO OBTAIN FINANCING, CONSULT WITH YOUR LENDER OR AN ATTORNEY BEFORE COMMENCING WORK OR RECORDING YOUR NOTICE OF COMMENCEMENT.


Under penalty of perjury, I declare that I have read the foregoing notice of commencement and that the facts stated in it are true to the best of my knowledge and belief.

Signature of Owner or Lessee, or Owner's or Lessee's Authorized Officer/Director/Partner/Manager _____
Signature of Bob Knecht
Manager
Signatory's Title/Office

The foregoing instrument was acknowledged before me this 22 day of Dec 15 by Bob Knecht
month/year name of person
as Manager for Buena Vista Construction Company
Type of authority (e.g., officer, trustee, attorney in fact) Name of party on behalf of whom instrument was executed

Signature of Notary Public - State of Florida _____
Maria McCabe
Print type or stamp commissioned name of Notary Public

Personally Known OR Produced
Type of ID Produced _____

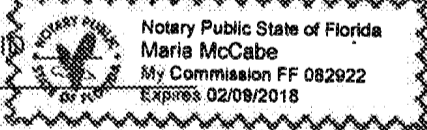

Rec Fee: \$10.00
Deed Doc Tax: \$0.00
Mortgage Doc Tax: \$0.00
Intangible Tax: \$0.00
Martha O. Haynie, Comptroller
Orange County, FL
Ret To: SIMPLIFILE LC

Permit Number: _____
Folio/Parcel Identification Number: _____
Prepared by: Maria McCabe
Buena Vista Construction Company
Return to: P.O. Box 10000, Lake Buena Vista, FL 32830

NOTICE OF COMMENCEMENT

State of Florida, County of Orange
The undersigned hereby gives notice that improvement will be made to certain real property, and in accordance with Chapter 713, Florida Statutes, the following information is provided in this Notice of Commencement.

1. **Description of property** (legal description of the property, and street address if available)
TL Castaway Creek Wayfinding, 1174 E Buena Vista Dr, BL JFTL6019
2. **General description of improvement**
Provide labor, material and/or electrical for construction
3. **Owner information or Lessee information if the Lessee contracted for the improvement**
Name Walt Disney World Resort
Address P.O. Box 10000, Lake Buena Vista, FL 32830
Interest in Property _____
Name and address of fee simple titleholder (if different from Owner listed above)
Name _____
Address _____
4. **Contractor**
Name Buena Vista Construction Company Telephone Number 407-934-6070
Address P.O. Box 10000, Lake Buena Vista, FL 32830
5. **Surety** (if applicable, a copy of the payment bond is attached)
Name _____ Telephone Number _____
Address _____ Amount of Bond \$ _____
6. **Lender**
Name _____ Telephone Number _____
Address _____
7. **Persons within the State of Florida designated by Owner upon whom notices or other documents may be served as provided by §713.13(1)(a)7, Florida Statutes.**
Name Dave Ellis, Mgr, Sourcing & Procurement Telephone Number 407-828-3582
Address P.O. Box 10000, Lake Buena Vista, FL 32830
8. **In addition to himself or herself, Owner designates the following to receive a copy of the Lienor's Notice as provided in §713.13(1)(b), Florida Statutes.**
Name Colleen M Ladd, Construction Manager Telephone Number 407-934-6070
Address P.O. Box 10000, Lake Buena Vista, Florida 32830
9. **Expiration date of notice of commencement** (the expiration date may not be before the completion of construction and final payment to the contractor, but will be 1 year from the date of recording unless a different date is specified) _____


WARNING TO OWNER: ANY PAYMENTS MADE BY THE OWNER AFTER THE EXPIRATION OF THE NOTICE OF COMMENCEMENT ARE CONSIDERED IMPROPER PAYMENTS UNDER CHAPTER 713, PART I, SECTION 713.13, FLORIDA STATUTES, AND CAN RESULT IN YOUR PAYING TWICE FOR IMPROVEMENTS TO YOUR PROPERTY. A NOTICE OF COMMENCEMENT MUST BE RECORDED AND POSTED ON THE JOB SITE BEFORE THE FIRST INSPECTION. IF YOU INTEND TO OBTAIN FINANCING, CONSULT WITH YOUR LENDER OR AN ATTORNEY BEFORE COMMENCING WORK OR RECORDING YOUR NOTICE OF COMMENCEMENT.

Under penalty of perjury, I declare that I have read the foregoing notice of commencement and that the facts stated in it are true to the best of my knowledge and belief.

Bob Knecht _____
Signature of Owner or Lessee, or Owner's or Lessee's Authorized Officer/Director/Partner/Manager Manager
Signature's Title/Office

The foregoing instrument was acknowledged before me this 22 day of Dec 15 by Bob Knecht
month/year name of person
as Manager for Buena Vista Construction Company
Type of authority, e.g., officer, trustee, attorney in fact Name of party on behalf of whom instrument was executed
Maria McCabe
Signature of Notary Public - State of Florida Maria McCabe
Print, type, or stamp commissioned name of Notary Public

Personally Known OR Produced ID
Type of ID Produced _____

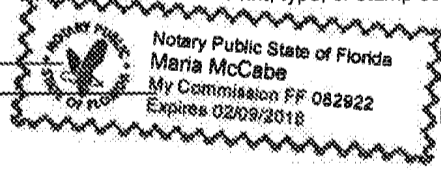

Rec Fee: \$10.00
Deed Doc Tax: \$0.00
Mortgage Doc Tax: \$0.00
Intangible Tax: \$0.00
Martha O. Haynie, Comptroller
Orange County, FL
Ret To: SIMPLIFILE LC

Permit Number: _____
Folio/Parcel Identification Number: _____
Prepared by: Maria McCabe
Buena Vista Construction Company

Return to: P.O. Box 10000, Lake Buena Vista, FL 32830

NOTICE OF COMMENCEMENT

State of Florida, County of Orange

The undersigned hereby gives notice that improvement will be made to certain real property, and in accordance with Chapter 713, Florida Statutes, the following information is provided in this Notice of Commencement.

- Description of property** (legal description of the property, and street address if available)
MK Pirates LED Lights, 4875 Caribbean Way JFMK6094
- General description of improvement**
Provide labor, material and/or electrical for construction
- Owner information or Lessee information if the Lessee contracted for the improvement**
Name Walt Disney World Resort
Address P.O. Box 10000, Lake Buena Vista, FL 32830
Interest in Property _____
Name and address of fee simple titleholder (if different from Owner listed above)
Name _____
Address _____
- Contractor**
Name Buena Vista Construction Company Telephone Number 407-934-6070
Address P.O. Box 10000, Lake Buena Vista, FL 32830
- Surety** (if applicable, a copy of the payment bond is attached)
Name _____ Telephone Number _____
Address _____ Amount of Bond \$ _____
- Lender**
Name _____ Telephone Number _____
Address _____
- Persons within the State of Florida designated by Owner upon whom notices or other documents may be served as provided by §713.13(1)(a)7, Florida Statutes.**
Name Dave Ellis, Mgr, Sourcing & Procurement Telephone Number 407-828-3582
Address P.O. Box 10000, Lake Buena Vista, FL 32830
- In addition to himself or herself, Owner designates the following to receive a copy of the Lienor's Notice as provided in §713.13(1)(b), Florida Statutes.**
Name Shannon Newgent, Construction Manager Telephone Number 407-934-6070
Address P.O. Box 10000, Lake Buena Vista, Florida 32830
- Expiration date of notice of commencement** (the expiration date may not be before the completion of construction and final payment to the contractor, but will be 1 year from the date of recording unless a different date is specified) _____

WARNING TO OWNER: ANY PAYMENTS MADE BY THE OWNER AFTER THE EXPIRATION OF THE NOTICE OF COMMENCEMENT ARE CONSIDERED IMPROPER PAYMENTS UNDER CHAPTER 713, PART I, SECTION 713.13, FLORIDA STATUTES, AND CAN RESULT IN YOUR PAYING TWICE FOR IMPROVEMENTS TO YOUR PROPERTY. A NOTICE OF COMMENCEMENT MUST BE RECORDED AND POSTED ON THE JOB SITE BEFORE THE FIRST INSPECTION. IF YOU INTEND TO OBTAIN FINANCING, CONSULT WITH YOUR LENDER OR AN ATTORNEY BEFORE COMMENCING WORK OR RECORDING YOUR NOTICE OF COMMENCEMENT.

Under penalty of perjury, I declare that I have read the foregoing notice of commencement and that the facts stated in it are true to the best of my knowledge and belief.

Bob Knecht _____ Manager
Signature of Owner or Lessee, or Owner's or Lessee's Authorized Officer/Director/Partner/Manager Signatory's Title/Office

The foregoing instrument was acknowledged before me this 22 day of Dec 15 by Bob Knecht
month/year name of person
as Manager for Buena Vista Construction Company
Type of authority, e.g., officer, trustee, attorney in fact Name of party on behalf of whom instrument was executed

Maria McCabe _____
Signature of Notary Public - State of Florida Print, type, or stamp commissioned name of Notary Public

Personally Known OR Produced
Type of ID Produced _____

