

Permit Number: _____
 Folio/Parcel Identification Number: _____
 Prepared by: Maria McCabe
 Buena Vista Construction Company
 Return to: P.O. Box 10000, Lake Buena Vista, FL 32830

Rec Fee: \$10.00
 Deed Doc Tax: \$0.00
 Mortgage Doc Tax: \$0.00
 Intangible Tax: \$0.00
 Martha O. Haynie, Comptroller
 Orange County, FL
 Ret To: SIMPLIFILE LC

NOTICE OF COMMENCEMENT

State of Florida, County of Orange

The undersigned hereby gives notice that improvement will be made to certain real property, and in accordance with Chapter 713, Florida Statutes, the following information is provided in this Notice of Commencement.

1. Description of property (legal description of the property, and street address if available)

BB Locker Conversion, 1542 W Buena Vista Drive, BL JFBB6015

2. General description of improvement

Provide labor, material and/or electrical for construction

3. Owner information or Lessee information if the Lessee contracted for the improvement

Name Walt Disney World Resort

Address P.O. Box 10000, Lake Buena Vista, FL 32830

Interest in Property _____

Name and address of fee simple titleholder (if different from Owner listed above)

Name _____

Address _____

4. Contractor

Name Buena Vista Construction Company

Telephone Number 407-934-6070

Address P.O. Box 10000, Lake Buena Vista, FL 32830

5. Surety (if applicable, a copy of the payment bond is attached)

Name _____

Telephone Number _____

Address _____

Amount of Bond \$ _____

6. Lender

Name _____

Telephone Number _____

Address _____

7. Persons within the State of Florida designated by Owner upon whom notices or other documents may be served as provided by §713.13(1)(a)7, Florida Statutes.

Name Dave Ellis, Mgr, Sourcing & Procurement

Telephone Number 407-828-3582

Address P.O. Box 10000, Lake Buena Vista, FL 32830

8. In addition to himself or herself, Owner designates the following to receive a copy of the Lienor's Notice as provided in §713.13(1)(b), Florida Statutes.

Name Colleen M Ladd, Construction Manager

Telephone Number 407-934-6070

Address P.O. Box 10000, Lake Buena Vista, Florida 32830

9. Expiration date of notice of commencement (the expiration date may not be before the completion of construction and final payment to the contractor, but will be 1 year from the date of recording unless a different date is specified)

WARNING TO OWNER: ANY PAYMENTS MADE BY THE OWNER AFTER THE EXPIRATION OF THE NOTICE OF COMMENCEMENT ARE CONSIDERED IMPROPER PAYMENTS UNDER CHAPTER 713, PART I, SECTION 713.13, FLORIDA STATUTES, AND CAN RESULT IN YOUR PAYING TWICE FOR IMPROVEMENTS TO YOUR PROPERTY. A NOTICE OF COMMENCEMENT MUST BE RECORDED AND POSTED ON THE JOB SITE BEFORE THE FIRST INSPECTION. IF YOU INTEND TO OBTAIN FINANCING, CONSULT WITH YOUR LENDER OR AN ATTORNEY BEFORE COMMENCING WORK OR RECORDING YOUR NOTICE OF COMMENCEMENT.

Under penalty of perjury, I declare that I have read the foregoing notice of commencement and that the facts stated in it are true to the best of my knowledge and belief.

Signature of Owner or Lessee, or Owner's or Lessee's Authorized Officer/Director/Partner/Manager

Director

Signatory's Title/Office

The foregoing instrument was acknowledged before me this 29 day of Dec 15 by Tom Troffer

month/year _____ name of person

as Director

for Buena Vista Construction Company

Name of party on behalf of whom instrument was executed

Signature of Notary Public – State of Florida

Maria McCabe

Print, type, or stamp commissioning name of Notary Public

Notary Public State of Florida

Maria McCabe

My Commission FF 082922

Expires 02/09/2018

Personally Known OR Produced ID _____
 Type of ID Produced _____

12/31/2015 09:00 AM Page 1 of 1

Permit Number: BD13-0148
Folio/Parcel Identification Number:
Prepared by: Reedy Creek Improvement District
1900 Hotel Plaza Blvd, Lake Buena Vista, FL 32830
Return to: 1900 Hotel Plaza Blvd, Lake Buena Vista, FL 32830

DOCH 20150672875 B: 11035 P: 5221
12/31/2015 11:36:58 AM Page 1 of 8
Rec Fee: \$69.50
Martha O. Haynie, Comptroller
Orange County, FL
MB - Ret To: DPR CONSTRUCTION



NOTICE OF COMMENCEMENT

State of Florida, County of Orange

The undersigned hereby gives notice that improvement will be made to certain real property, and in accordance with Chapter 713, Florida Statutes, the following information is provided in this Notice of Commencement.

1. **Description of Property:** Property Described on Exhibits A-1, A-2, and B hereto.
Walt Disney Parks and Resorts U.S., Inc. owns the property described on Exhibits "A-1" and "A-2". Reedy Creek Improvement District owns the property described on Exhibit "B".
Walt Disney Parks and Resorts U.S., Inc. has entered into a license agreement with Reedy Creek Improvement District allowing said district to use its property to construct the improvements described in Section 2 below. All contracts for the construction of the improvements described in Section 2 below are entered into by Reedy Creek Improvement District.
2. **General Description of Improvement:** Overall site improvements and construction for project known as BVD Corridor Parking Garage A1.
3. **Owner Information or Lessee information if the Lessee contracted for the improvement**
Name: Walt Disney Parks and Resorts, U.S., Inc. (As to Exhibit A-1 & A-2) Telephone Number: 407/824-5359
Address: P.O Box 10000, Lake Buena Vista, FL 32830 Interest in Property: Fee Simple
Name: Reedy Creek Improvement District (As to Exhibit B) Telephone Number: 407/828/1385
Address: P.O. Box 10170, Lake Buena Vista, FL 32830 Interest in Property: Fee Simple
4. **Name and address of fee simple titleholder (if different from Owner listed above)**
Name: N/A
Address: N/A
5. **Contractor**
Name: DPR Construction, A General Partnership Telephone Number: 407/352-2233
Address: 4700 Millenia Blvd., Suite 350, Orlando, FL 32839
6. **Surety (if applicable, a copy of the payment bond is attached)**
Name: Liberty Mutual Insurance Telephone Number: 704/329-8345
Address: 175 Berkley St., Boston, MA 02217 Amount of Bond: \$55,739,722.00
7. **Lender**
Name: None
Address: N/A
8. **Persons within the State of Florida designated by the Owner upon which notices or other documents may be served as provided by 713.13(1)(a)7, Florida Statutes.**
Name: Lee Schmudde
Address: Walt Disney Parks and Resorts U.S. Inc., P.O. Box 10000, Lake Buena Vista, FL, 32830
9. **In addition to himself or herself, Owner designates the following to receive a copy of the Lienor's Notice as provided in 713.13 (1)(b), Florida Statutes.**
Name: Bruce D. Jones
Address: Reedy Creek Improvement District, P.O. Box 10170, Lake Buena Vista, FL 32830
10. **Expiration Date of Notice of Commencement** (the expiration date may not be before the completion of construction and final payment to the contractor, but will be 1 year from date of recording unless a different date is specified) **JUNE 1, 2016**

WARNING TO OWNER: ANY PAYMENTS MADE BY THE OWNER AFTER THE EXPIRATION OF THE NOTICE OF COMMENCEMENT ARE CONSIDERED IMPROPER PAYMENTS UNDER CHAPTER 13, PART 1, SECTION 713.13, FLORIDA STATUTES, AND CAN RESULT IN YOUR PAYING TWICE FOR IMPROVEMENTS TO YOUR PROPERTY. A NOTICE OF COMMENCEMENT MUST BE RECORDED AND POSTED ON THE JOB SITE BEFORE THE FIRST INSPECTION. IF YOU INTEND TO OBTAIN FINANCING, CONSULT WITH YOUR LENDER OR AN ATTORNEY BEFORE COMMENCING WORK OR RECORDING YOUR NOTICE OF COMMENCEMENT.

Signature of Owner (Walt Disney Parks and Resorts U.S., Inc.)
(or Owner's Authorized Officer/Director/Partner/Manager 713.13 [1][d])

Lee Schmudde, Vice President
Signatory's Printed Name/Title/Office

Signature of Owner (Reedy Creek Improvement District)
(or Owner's Authorized Officer/Director/Partner/Manager 713.13 [1][d])

Ann G. Blakeslee, Deputy District Administrator
Signatory's Printed Name/Title/Office

The foregoing instrument was acknowledged before me this 30th day of December, 2015 by Lee Schmudde as Vice President for Walt Disney Parks and Resorts U.S. Inc. (name of party on behalf of whom instrument was executed).

Mary Taylor

Signature of Notary Public – State of Florida

Personally Known OR Produced ID _____
Type of ID Produced _____

December 2015

(Print, type, or stamp commissioned name of Notary Public)



The foregoing instrument was acknowledged before me this 30 day of December, 2015 by Ann G. Blakeslee as Deputy District Administrator for Reedy Creek Improvement District. (name of party on behalf of whom instrument was executed).

Tina Williams

Signature of Notary Public – State of Florida

(Print, type, or stamp commissioned name of Notary Public)

Personally Known OR Produced ID _____
Type of ID Produced _____

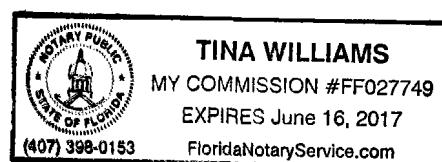


Exhibit "A-1"

Property Owned by
Walt Disney Parks and Resorts U.S., Inc.
Building A-1

DESCRIPTION

A parcel of land lying in Section 28, Township 24 South, Range 28 East, Orange County, Florida, and being more particularly described as follows:

Commence at the West Quarter corner of said Section 28, run along the West line of the Southwest 1/4 of said Section 28, S 00°10'11" W, 32.05 feet to a point on the Northerly right-of-way line of Buena Vista Drive; thence run along said line the following three courses; S 65°20'27" E, 358.78 feet to the Point of Beginning, S 65°20'27" E, 581.40 feet to a point on a non-tangent curve concave Northerly having a radius of 1816.82 feet, and a central angle of 25°55'50"; from a tangent bearing of S 65°22'04" E run Easterly along the arc of said curve, 822.25 feet; to a point on a non-tangent curve concave Northeasterly having a radius of 48.00 feet, and a central angle of 57°12'36"; thence from a tangent bearing of N 58°35'23" W run Northwesterly along the arc of said curve, 47.93 feet; thence N 01°22'47" W, 47.45 feet; thence N 06°05'45" W, 59.57 feet; thence N 00°11'16" E, 388.56 feet to a point on a non-tangent curve concave Northerly having a radius of 1199.51 feet, and a central angle of 18°29'17"; thence from a tangent bearing of S 85°30'51" W run Westerly along the arc of said curve, 387.06 feet; to a point of compound curvature of a curve concave Northerly having a radius of 412.95 feet, and a central angle of 10°37'22"; thence run Westerly along the arc of said curve, 76.56 feet; thence N 65°22'29" W, 705.63 feet; thence S 23°00'53" W, 506.75 feet to a point on a non-tangent curve concave Easterly having a radius of 25.00 feet, and a central angle of 29°11'37"; thence from a tangent bearing of S 23°00'12" W run Southerly along the arc of said curve, 12.74 feet to the Point of Beginning.

Less and except the following;

Commence at the West Quarter corner of said Section 28, run along the West line of the Southwest 1/4 of said Section 28, S 00°10'11" W, 32.05 feet; thence S 65°20'27" E, 547.44 feet; thence N 24°37'39" E, 44.17 feet to the Point of Beginning, thence S 68°11'44" E, 825.33 feet; thence N 21°48'16" E, 29.13 feet; thence S 68°11'44" E, 109.67 feet; thence N 21°48'16" E, 360.87 feet; thence N 68°11'44" W, 814.50 feet; thence S 21°48'16" W, 323.87 feet; thence N 68°11'44" W, 120.50 feet; thence S 21°48'16" W, 66.12 feet to the Point of Beginning.

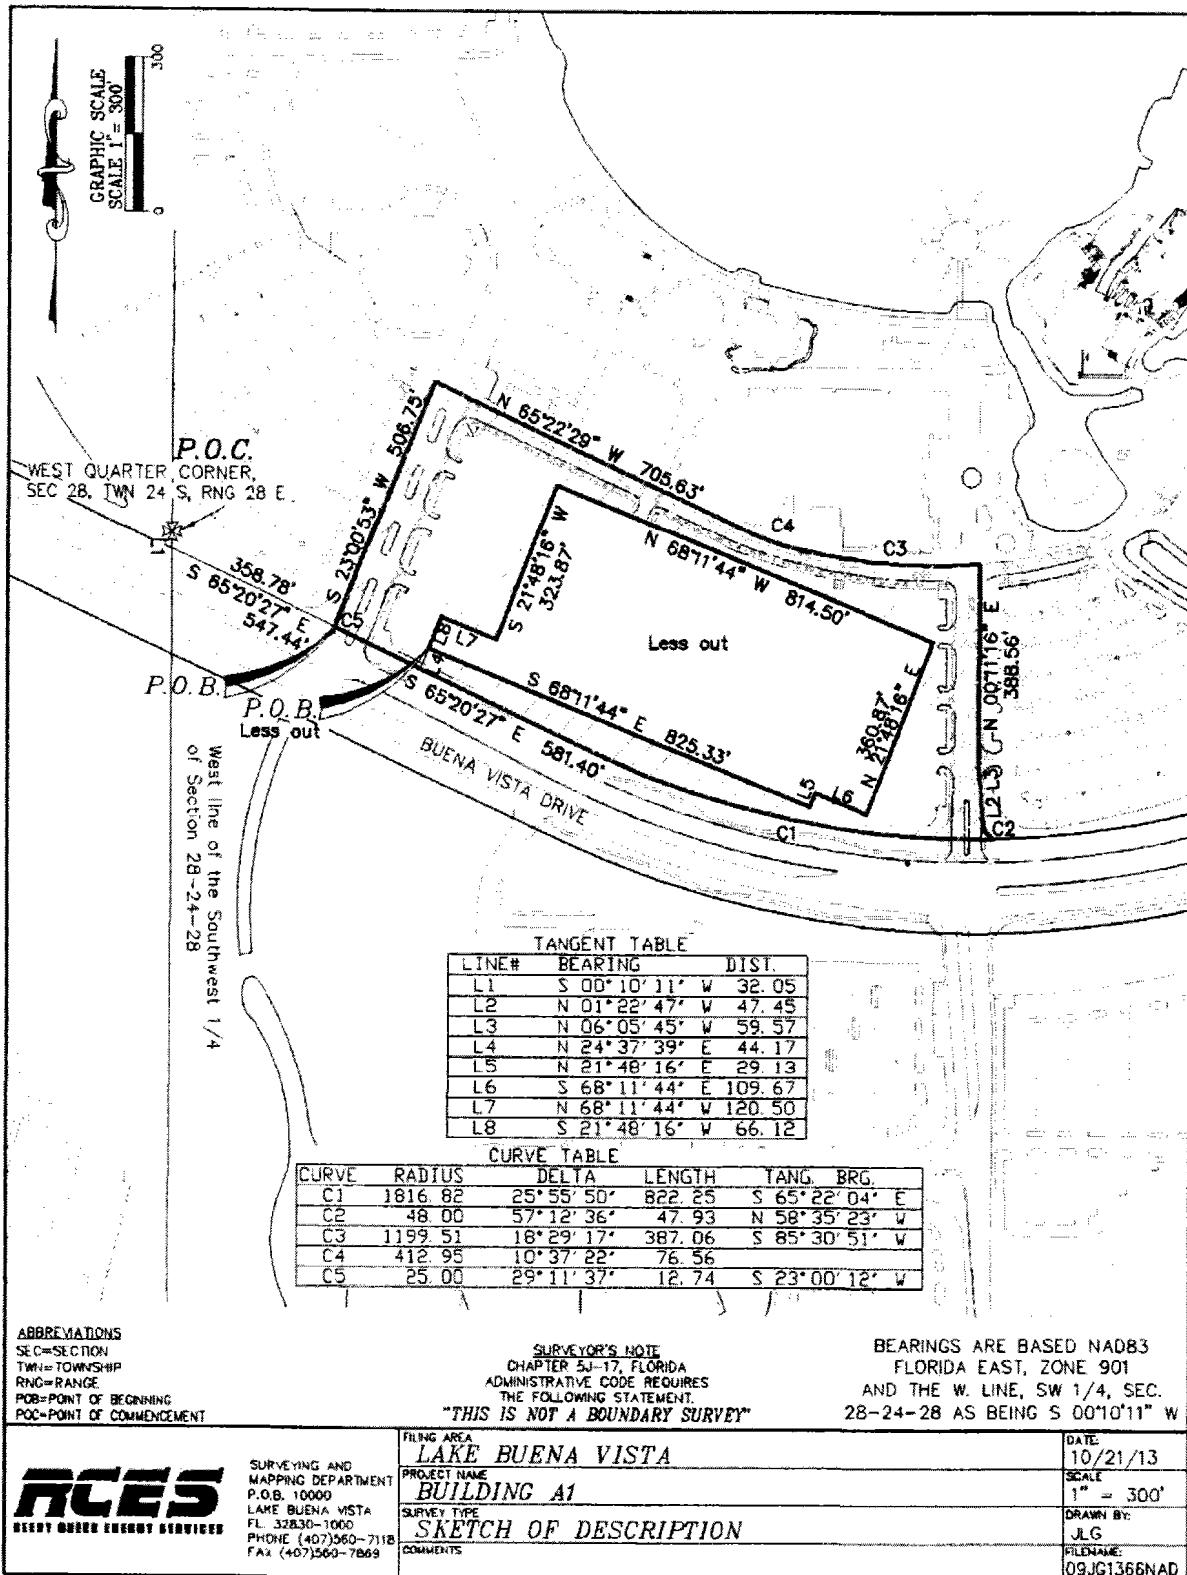


Exhibit "A-2"

Property Owned by
Walt Disney Parks and Resorts U.S., Inc.
(Additional License Area)

DESCRIPTION

A parcel of land lying in Section 28, Township 24 South, Range 28 East, Orange County, Florida, and being more particularly described as follows:

Commence at the West Quarter corner of said Section 28, run along the West line of the Northwest 1/4 of said Section 28, N 00°10'15" E, 120.68 feet; thence N 90°00'00" E, 910.4 feet to the Point of Beginning, thence N 23°40'46" E, 14.25 feet; thence S 65°56'44" E, 36.27 feet; thence N 24°01'40" E, 8.76 feet; thence S 65°22'29" E, 57.26 feet; thence S 24°23'09" W, 10.01 feet; thence S 65°39'36" E, 26.88 feet; thence S 23°40'46" W, 13.5 feet; thence N 65°22'29" W, 120.35 feet to the Point of Beginning, containing 2221 square feet, more or less.

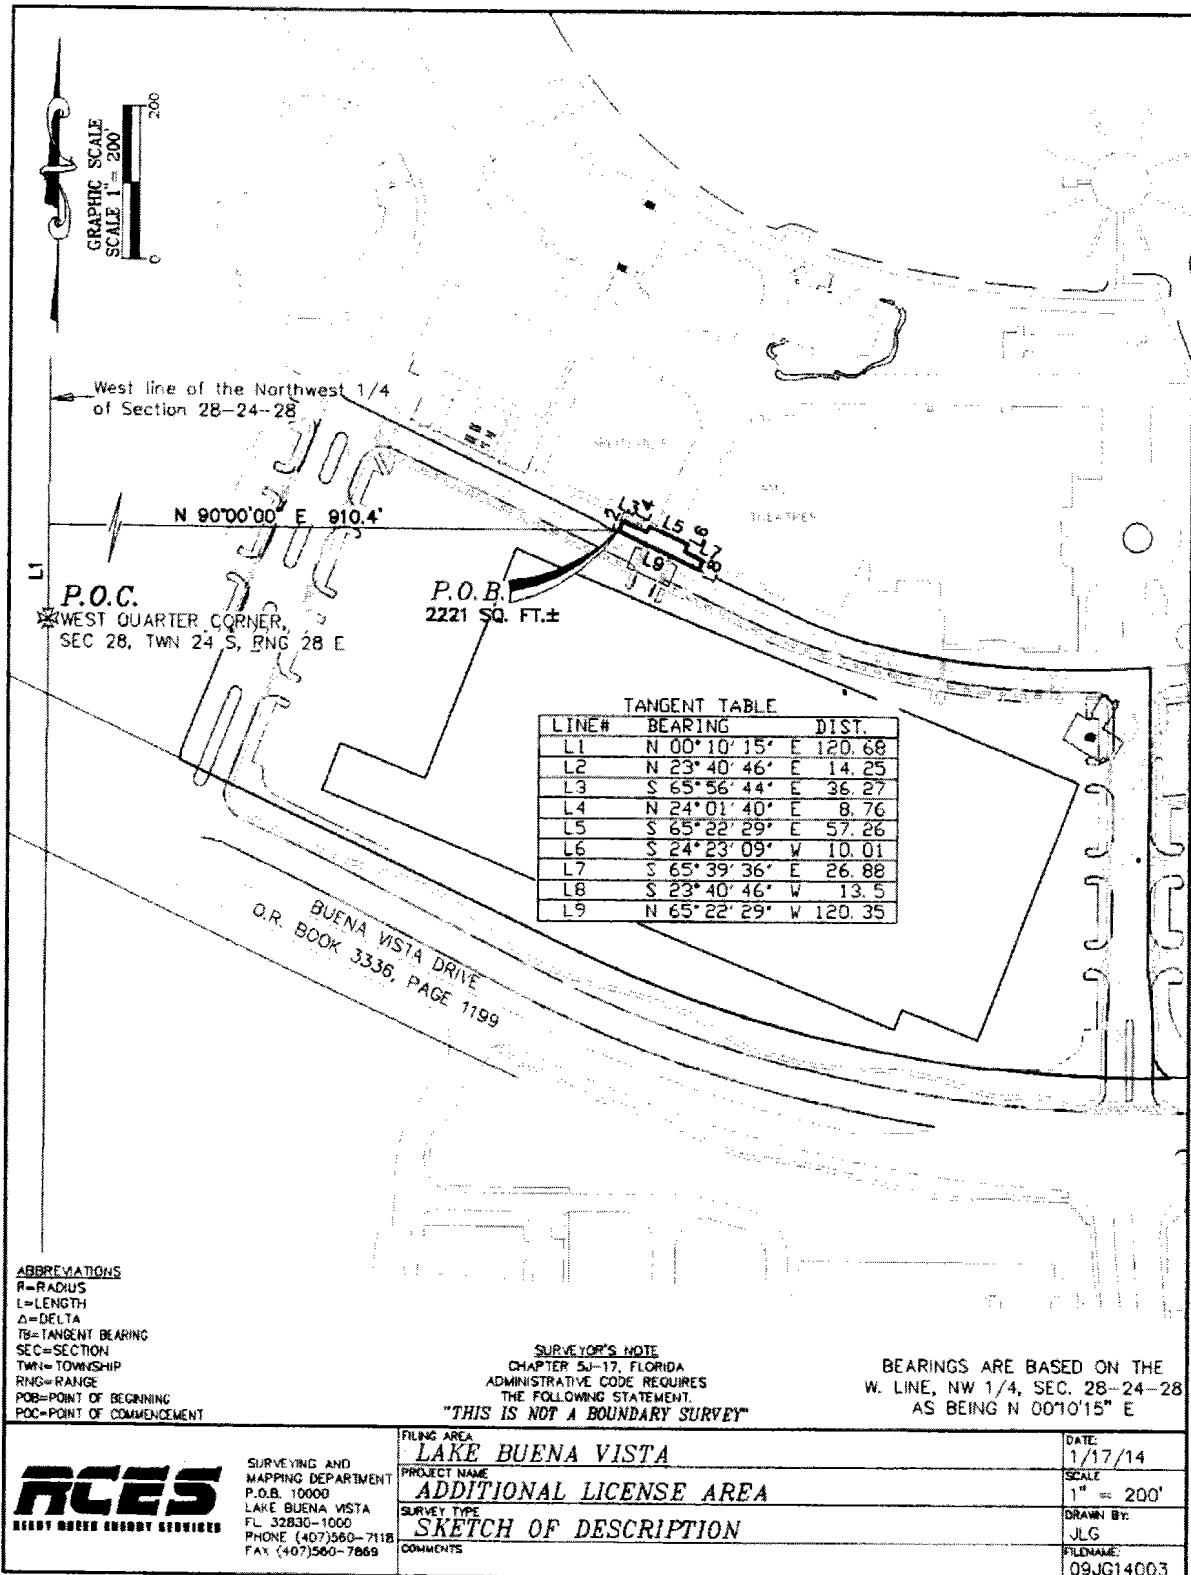



Exhibit "B"

Property Owned by
Reedy Creek Improvement District

DESCRIPTION

A parcel of land lying in Section 28, Township 24 South, Range 28 East, Orange County, Florida, and being more particularly described as follows:

Commence at the West Quarter corner of said Section 28, run along the West line of the Southwest 1/4 of said Section 28, S 00°00'07" E, 32.01 feet to a point on the Northerly right-of-way line of Buena Vista Drive as described in Official Records Book 3336, Page 1199 of the Public Records of Orange County; thence run along said right-of-way line S 65°32'52" E, 546.27 feet; thence N 24°27'08" E, 43.78 feet to the Point of Beginning, thence S 68°22'14" E, 825.35 feet; thence N 21°37'46" E, 29.13 feet; thence S 68°22'14" E, 109.67 feet; thence N 21°37'46" E, 360.89 feet; thence N 68°22'14" W, 814.52 feet; thence S 21°37'46" W, 323.89 feet; thence N 68°22'14" W, 120.50 feet; thence S 21°37'46" W, 66.13 feet to the Point of Beginning, containing 7.402 Acres, more or less.

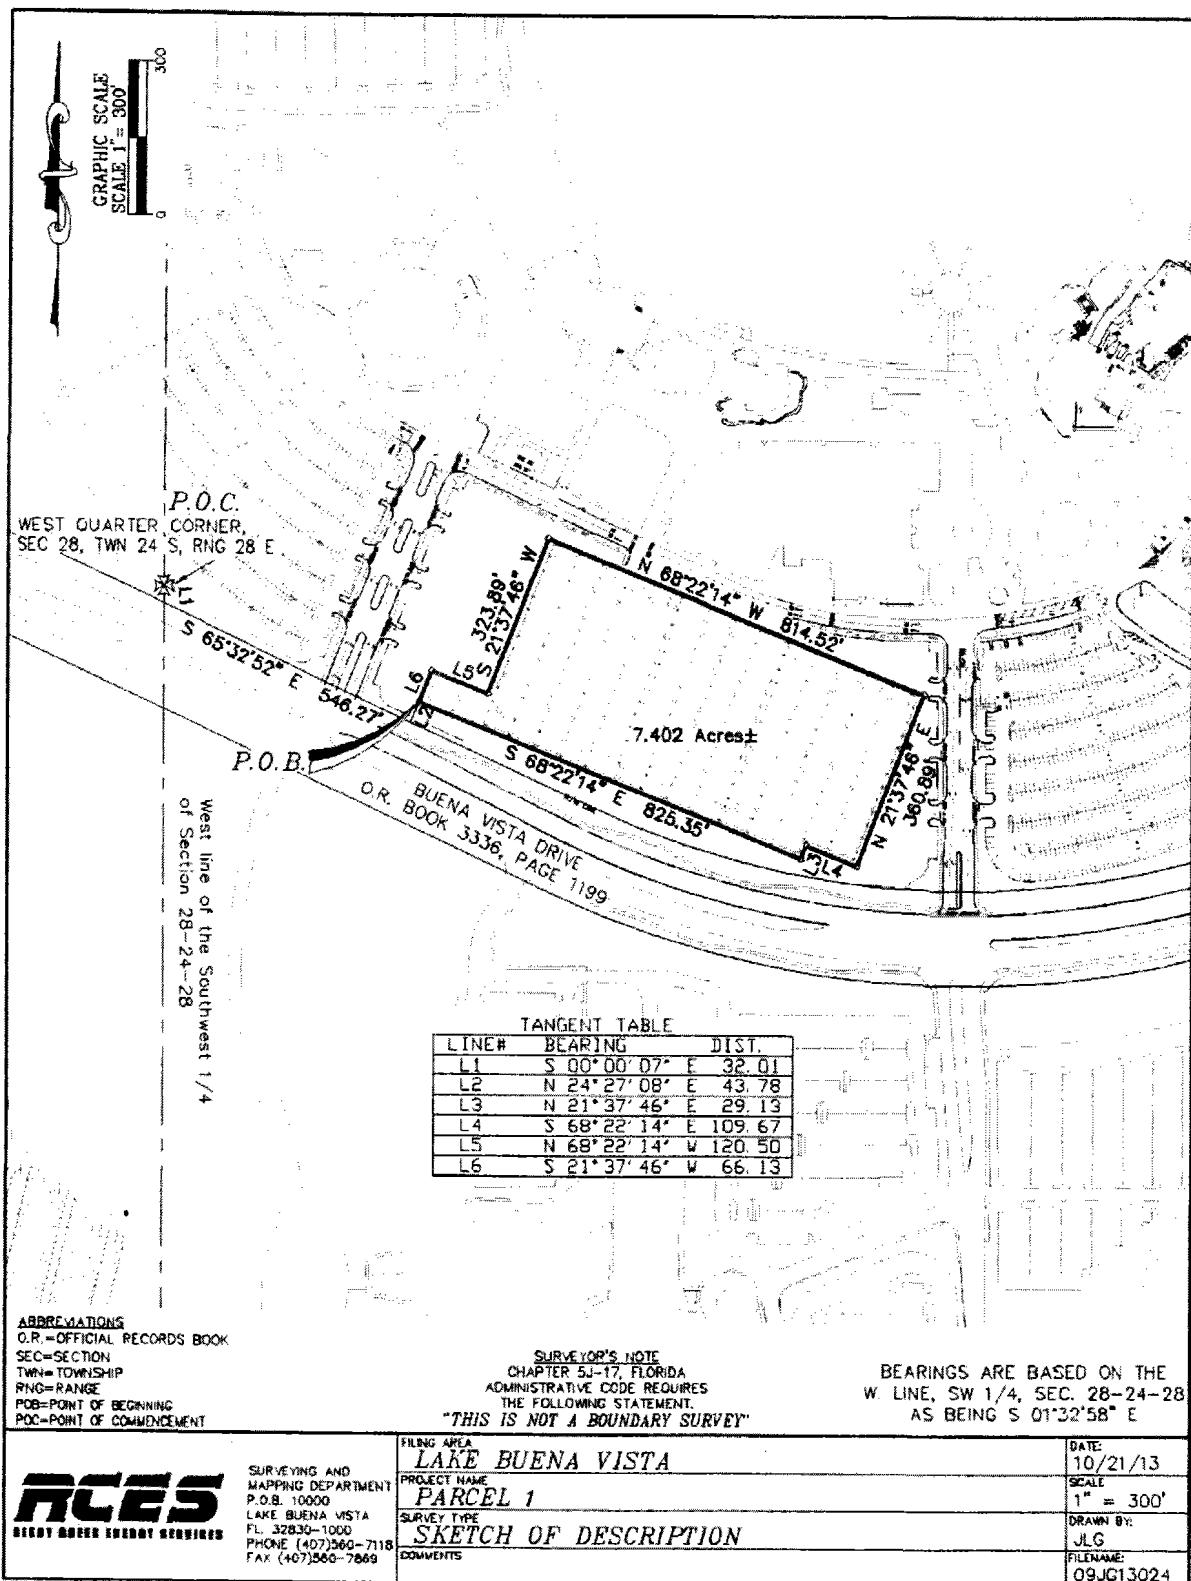

Permit Number:
Folio/Parcel Identification Number:
Prepared by and Return to:
Walt Disney World Resort - FAM
Attn: Chad Schroeder
P.O. Box 10000
Lake Buena Vista, FL 32830-1000

DOC# 20160003880
01/05/2016 11:42:14 AM Page 1 of 2
Rec Fee: \$18.50
Martha O. Haynie, Comptroller
Orange County, FL
MB - Ret To: WALT DISNEY WORLD CO FACI



NOTICE OF COMMENCEMENT

State of Florida, County of Orange

The undersigned hereby gives notice that improvement will be made to certain real property, and in accordance with Chapter 713, Florida Statutes, the following information is provided in this Notice of Commencement.

1. Description of property (legal description of the property, & street address if available)
4022241.15.F See Attached

2. General description of improvement

General Improvement

3. Owner information of Lessee information if the Lessee contracted for the improvement

Name: Walt Disney World Resort

Address: P.O. Box 10000, Lake Buena Vista, FL 32830

Interest in Property: Owner

Name & address of fee simple titleholder (if different from Owner listed above)

Name:

Address:

4. Contractor

Name: Stanley Convergent Security Solution

Telephone Number: 407-236-7429

Address: 1806 22nd St. Suite 200, Orlando, FL 32839

5. Surety

(if applicable, a copy of the payment bond is attached)

Name:

Telephone Number:

Address:

Amount of Bond \$

6. Lender

Name:

Telephone Number:

Address:

7. Persons within the State of Florida designated by Owner upon whom notices or other documents may be served as provided by Section 713.13(1)(b), Florida Statutes.

Name: Judy Wells, Facility Asset Management (FAM)

Telephone Number: (407) 939-4631

Address: P.O. Box 10000, Lake Buena Vista, Florida 32830-1000

8. In addition to himself or herself, Owner designates the following to receive a copy of the Lienor's Notice as provided by Section 713.13(1)(b), Florida Statutes.

Name: Chad Schroeder

Telephone Number:

Address: P.O. Box 10000, Lake Buena Vista, Florida 32830-1000


9. Expiration date of notice of commencement

(the expiration date may not be before the completion of construction and final payment to the contractor, but will be 1 year from the date of recording unless a different date is specified)

Mar 3, 2016

WARNING TO OWNER: ANY PAYMENTS MADE BY THE OWNER AFTER THE EXPIRATION OF THE NOTICE OF COMMENCEMENT ARE CONSIDERED IMPROPER PAYMENTS UNDER CHAPTER 713, PART I, SECTION 713.13, FLORIDA STATUTES, AND CAN RESULT IN YOUR PAYMENT TWICE FOR IMPROVEMENTS TO YOUR PROPERTY. A NOTICE OF COMMENCEMENT MUST BE RECORDED AND POSTED ON THE JOB SITE BEFORE THE FIRST INSPECTION. IF YOU INTEND TO OBTAIN FINANCING, CONSULT WITH YOUR LENDER OR AN ATTORNEY BEFORE COMMENCING WORK OR RECORDING YOUR NOTICE OF COMMENCEMENT.


Under penalty of perjury, I declare that I have read the foregoing notice of commencement and that the facts stated in it are true to the best of my knowledge and belief.

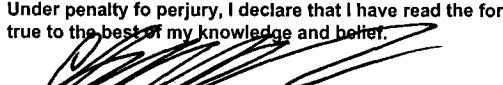
Signature of Owner or Lessee, or Owner's or Lessee's
Authorized Officer/Director/Partner/Manager

Chad Schroeder /Planner /FAM
Signatory's Printed Name/Title/Office


The foregoing instrument was acknowledged before me this

5th day of Jan 2016, by 
month/year

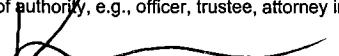as Authorized Signatory
Type of authority, e.g., officer, trustee, attorney in fact


for Walt Disney World Resort
Name of party on behalf of whom instrument was executed

Signature of Notary Public - State of Florida

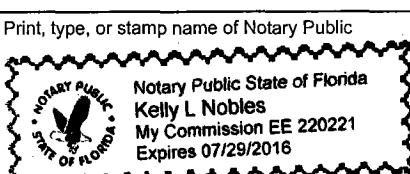Print, type, or stamp name of Notary Public

Notary Public State of Florida
Kelly L. Nobles
My Commission EE 220221
Expires 07/29/2016


Personally known OR Produced ID

Type of ID Produced

LAND DESCRIPTION: PEST CONTROL

A parcel of land lying in Sections 22 and 23, Township 24 South, Range 27 East, Orange County, Florida, and being more particularly described as follows:

Commence at the Southeast corner of said Section 22, run along the East line of the Southeast 1/4 of said Section 22, N 00°16'19" W, 1026.56 feet, to the Point of Beginning of said strip of land being 0.00 feet each side of the following described centerline: thence N 89°58'33" W, 236.84 feet; thence N 00°00'00" E, 253.46 feet; thence N 90°00'00" E, 235.64 feet; thence N 90°00'00" E, 401.04 feet; thence S 00°00'00" E, 253.72 feet; thence N 89°58'33" W, 399.84 feet; to the Point of Beginning, containing 3.707 Acres, more or less.

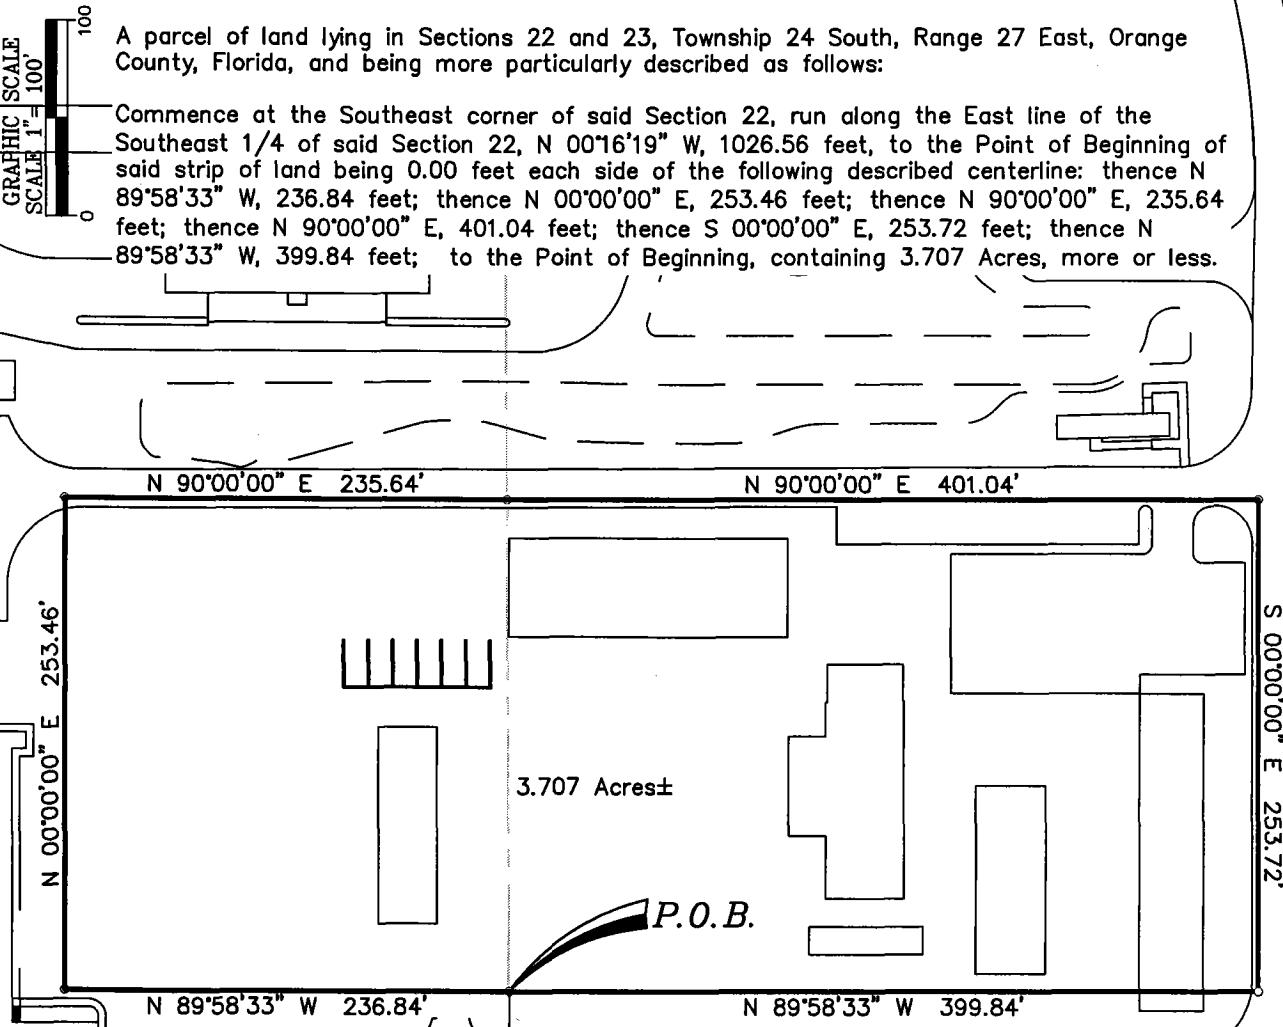

ABBREVIATIONS

R=RADIUS
L=LENGTH
Δ=DELTA
TB=TANGENT BEARING
SEC=SECTION
TWN=TOWNSHIP
RNG=RANGE
POB=POINT OF BEGINNING
POC=POINT OF COMMENCEMENT

SURVEYOR'S NOTE
CHAPTER 5J-17, FLORIDA
ADMINISTRATIVE CODE REQUIRES
THE FOLLOWING STATEMENT:
"THIS IS NOT A BOUNDARY SURVEY"

BEARINGS ARE BASED ON THE
E. LINE, SE 1/4, SEC. 22-24-27
AS BEING N 00°16'19" W



SURVEYING AND
MAPPING DEPARTMENT
P.O.B. 10000
LAKE BUENA VISTA
FL. 32830-1000
PHONE (407)560-7118
FAX (407)560-7869

FILING AREA

SOUTH SERVICE AREA

PROJECT NAME

PEST CONTROL

SURVEY TYPE

SKETCH OF DESCRIPTION

COMMENTS

NOTICE OF COMMENCEMENT

DATE:
01/04/15

SCALE:
1"=100'

DRAWN BY:
AK

FILE NAME:
08ak16001



Prepared by/record and return to:

Walt Disney World Resort
Attn: Colby Romano
P.O. Box 10000
Lake Buena Vista, FL 32830-1000

Permit No. _____ Tax Folio No. _____

NOTICE OF COMMENCEMENT

State of Florida, County of Orange

The undersigned hereby gives notice that improvements will be made to certain real property, and in accordance with Chapter 713, Florida Statutes, the following information is provided in this notice of commencement.

1. Description of property: See Legal Description
2. General description of improvements: Mechanical
3. Owner Information:
 - (a) Name and address: Walt Disney World Resort, P.O. Box 10000, Lake Buena Vista, FL 32830
 - (b) Interest in property: Owner
 - (c) Name and address of fee simple titleholder (if other than Owner):
4. (a) Contractor (name and address): Falcon of the Nile Water Solutions
6421 Milner Blvd Suite 2, Orlando, FL 32809
(b) Contractor's phone number: 407-857-1750
5. Surety:
 - (a) Name and address:
 - (b) Phone number:
 - (c) Amount of Bond:
6. (a) Lender (name and address):
(b) Lender's phone number:
7. (a) Persons within the State of Florida designated by Owner upon whom notices or other documents may be served as provided by Section 713.13, (1)(a)7., Florida Statutes: (name and address):
Dave Ellis, Sourcing & Procurement Administration, P.O. Box 10000, Lake Buena Vista, Florida 32830-1000
(b) Phone numbers of designated persons: (407) 828-3582
8. (a) In addition to himself or herself, Owner designates Colby Romano of WDW Old Key W to receive a copy of the Lienor's Notice as provided in Section 713.13 (1)(b), Florida Statutes. DavDa
(b) Phone number of person or entity designated by owner: 407-827-4868
9. Expiration date of notice of commencement (the expiration date is 1 year from the date of recording unless a different date is specified): January 01, 2017

WARNING TO OWNER: ANY PAYMENTS MADE BY THE OWNER AFTER THE EXPIRATION OF THE NOTICE OF COMMENCEMENT ARE CONSIDERED IMPROPER PAYMENTS UNDER CHAPTER 713, PART I, SECTION 713.13, FLORIDA STATUTES, AND CAN RESULT IN YOUR PAYING TWICE FOR IMPROVEMENTS TO YOUR PROPERTY. A NOTICE OF COMMENCEMENT MUST BE RECORDED AND POSTED ON THE JOB SITE BEFORE THE FIRST INSPECTION. IF YOU INTEND TO OBTAIN FINANCING, CONSULT WITH YOUR LENDER OR AN ATTORNEY BEFORE COMMENCING WORK OR RECORDING YOUR NOTICE OF COMMENCEMENT.

Signature of Owner

(or Owner's Authorized officer/Director/Partner/Manager)

The foregoing instrument was acknowledged before me this 5th day of January, 2016, by Colby Romano as My EngSucs

COLBY ROMANO / ENG MANAGER / ENGINEERING
Signatory's Printed Name/Title/Office

Authorized Signatory
(Type of authority, e.g., officer, trustee, attorney-in-fact)

Signature of Notary Public - State of Florida
Personally Known OR Produced ID
Type of ID Produced _____

Walt Disney World Resort
(name of party on behalf of whom instrument was executed)

Notary Public - State of Florida
(Print, Sign, or Stamp Name of Notary Public)
Nancy A. Kollman
My Commission EE 211485
Expires 09/07/2016

Verification pursuant to Section 92.525, Florida Statutes: Under penalties of perjury, I declare that I have read the foregoing and that the facts stated in it are true to the best of my knowledge and belief.

Signature of Natural Person Signing Above

GRAPHIC SCALE
SCALE 1:50

LAND DESCRIPTION: FEATURE POOL & POOL DECK

A parcel of land lying in Section 29, Township 24 South, Range 28 East, Orange County, Florida, and being more particularly described as follows:

Commence at the Northwest corner of said Section 29, run along the West line of the Northwest 1/4 of said Section 29, S 00°55'31" W, 775.38 feet; thence N 90°00'00" E, 2279.65 feet to the Point of Beginning; to a point on a non-tangent curve concave Southeasterly having a radius of 17.96 feet, and a central angle of 171°59'00"; thence from a tangent bearing of N 54°01'59" W run Northeastly along the arc of said curve, 53.91 feet; to a point of compound curvature of a curve concave Southwesterly having a radius of 61.72 feet, and a central angle 21°23'21"; thence run Southeasterly along the arc of said curve, 23.04 feet; to a point of reverse curvature of a curve concave Northerly having a radius of 7.19 feet, and a central angle of 75°09'17"; thence run Easterly along the arc of said curve, 8.43 feet; thence N 02°36'14" E, 15.75 feet; thence N 32°20'01" E, 41.48 feet; thence N 7:57°06" E, 32.94 feet; thence S 58°23'29" E, 90.76 feet; thence S 53°43'34" E, 63.47 feet; thence S 33°42'15" E, 25.80 feet; thence S 02°19'22" E, 26.49 feet; thence S 43°35'00" W, 20.24 feet; thence S 80°36'24" W, 105.19 feet; thence N 70°39'55" W, 71.30 feet; thence N 56°19'27" W, 60.63 feet; thence N 14°02'36" W, 33.92 feet to the Point of Beginning, containing 25888 square feet, more or less.

P.O.C.

NORTHWEST CORNER,
SEC 29, TWP 24 S, RNG 28 ES 00°55'31" W 775.38'
West line of the Northwest 1/4
of Section 29-24-28P.O.B.
N 90°00'00" E
2279.65'

CURVE TABLE			
CURVE	RADIUS	DELTA	LENGTH
C1	17.96	171°59'00"	53.91 N 54°01'59"
C2	61.72	21°23'21"	23.04 S 62°02'59"
C3	7.19	75°09'17"	8.43 S 40°39'38"

TANGENT TABLE		
LINEN	BEARING	DISL.
L1	N 02°36'14" E	15.75
L2	N 32°20'01" E	41.48
L3	N 72°57'06" E	32.94
L4	S 33°42'15" E	25.80
L5	S 02°19'22" E	26.49
L6	S 43°35'00" W	20.24
L7	N 14°02'36" W	33.92

FEATURE POOL & POOL DECK
25888 SQ. FT.±

ABBREVIATIONS
R=RADIUS
L=LENGTH
Δ=DELTA
TB=TANGENT BEARING
SEC=SECTION
TWP=TOWNSHIP
RNG=RANGE
POB=POINT OF BEGINNING
POC=POINT OF COMMENCEMENT

SURVEYOR'S NOTE
CHAPTER 61C17-6 OF THE FLORIDA
ADMINISTRATIVE CODE REQUIRES
THAT THE FOLLOWING STATEMENT
BE PUT ON THIS SKETCH.

"THIS IS NOT A BOUNDARY SURVEY"

BEARINGS ARE BASED ON T
W. line, NW 1/4, SEC. 29-24-
AS BEING S 00°55'31"

REEDY CREEK
ENERGY SERVICES
SURVEY AND MAPPING DEPARTMENT
P.O.B. 10000, LAKE BUENA VISTA, FL 32830-1000
TELEPHONE (407)560-7118 FAX (407)560-7896

PROJECT AREA HOTELS - OLD KEY WEST	DATE 04/01/01
UNIT NAME FEATURE POOL & POOL DECK	SCALE 1" = 50'
SHEET TITLE SKETCH OF DESCRIPTION	DRAWN BY MF
COMMENTS NOTICE OF COMMENCEMENT	REVISIONS 04m0214

Prepared by/record and return to:

Walt Disney World Resort
Attn: Joe Alameda DC-2 Admin Office 2164
P.O. Box 10000
Lake Buena Vista, FL 32830-1000



Permit No. PL 15-0372

Tax Folio No. _____

NOTICE OF COMMENCEMENT

State of Florida, County of Orange

The undersigned hereby gives **notice** that improvements will be made to certain real property, and in accordance with Chapter 713, Florida Statutes, the following information is provided in this **notice** of commencement.

1. Description of property: (See Attached Legal Description)
2. General description of improvements: plumbing
3. Owner Information:
 - (a) Name and address: Walt Disney World Resort, P.O. Box 10000, Lake Buena Vista, FL 32830
 - (b) Interest in property: Owner
 - (c) Name and address of fee simple titleholder (if other than Owner):
4. (a) Contractor (name and address): CT Lilly Plumbing, Inc. 7E 17th Street, St. Cloud FL 34769
(b) Contractor's phone number: 407 957 9988
5. Surety:
 - (a) Name and address:
 - (b) Phone number:
 - (c) Amount of Bond:
6. (a) Lender (name and address):
(b) Lender's phone number:
7. (a) Persons within the State of Florida designated by Owner upon whom notices or other documents may be served as provided by Section 713.13 (1)(a)7., Florida Statutes: (name and address):
Dave Ellis, Sourcing & Procurement Administration, P.O. Box 10000, Lake Buena Vista, Florida 32830-1000
(b) Phone numbers of designated persons: (407) 828-3582
8. (a) In addition to himself or herself, Owner designates Dave Ellis of Procurement to receive a copy of the Lienor's Notice as provided in Section 713.13 (1)(b), Florida Statutes.DavDa
(b) Phone number of person or entity designated by owner: 407 828 1838
9. Expiration date of notice of commencement (the expiration date is 1 year from the date of recording unless a different date is specified): 12/16/2016

WARNING TO OWNER: ANY PAYMENTS MADE BY THE OWNER AFTER THE EXPIRATION OF THE NOTICE OF COMMENCEMENT ARE CONSIDERED IMPROPER PAYMENTS UNDER CHAPTER 713, PART I, SECTION 713.13, FLORIDA STATUTES, AND CAN RESULT IN YOUR PAYING TWICE FOR IMPROVEMENTS TO YOUR PROPERTY. A NOTICE OF COMMENCEMENT MUST BE RECORDED AND POSTED ON THE JOB SITE BEFORE THE FIRST INSPECTION. IF YOU INTEND TO OBTAIN FINANCING, CONSULT WITH YOUR LENDER OR AN ATTORNEY BEFORE COMMENCING WORK OR RECORDING YOUR NOTICE OF COMMENCEMENT.


Signature of Owner

(or Owner's Authorized officer/Director/Partner/Manager)


Joe Alameda, Rdg. Mgr.

Signatory's Printed Name/Title/Office

The foregoing instrument was acknowledged before me this 17 day of Dec. 2015 by  Joe Alameda as

Authorized Signatory

(Type of authority, e.g., officer, trustee, attorney-in-fact)


Signature of Notary Public - State of Florida

Personally Known _____

OR Produced ID _____


Type of ID Produced _____


Walt Disney World Resort

(name of party on behalf of whom instrument was executed)



Verification pursuant to Section 92.525, Florida Statutes: Under penalties of perjury, I declare that I have read the foregoing and that the facts stated in it are true to the best of my knowledge and belief.

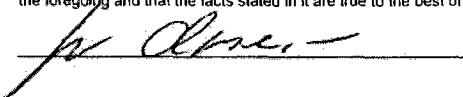
Signature of Natural Person Signing Above

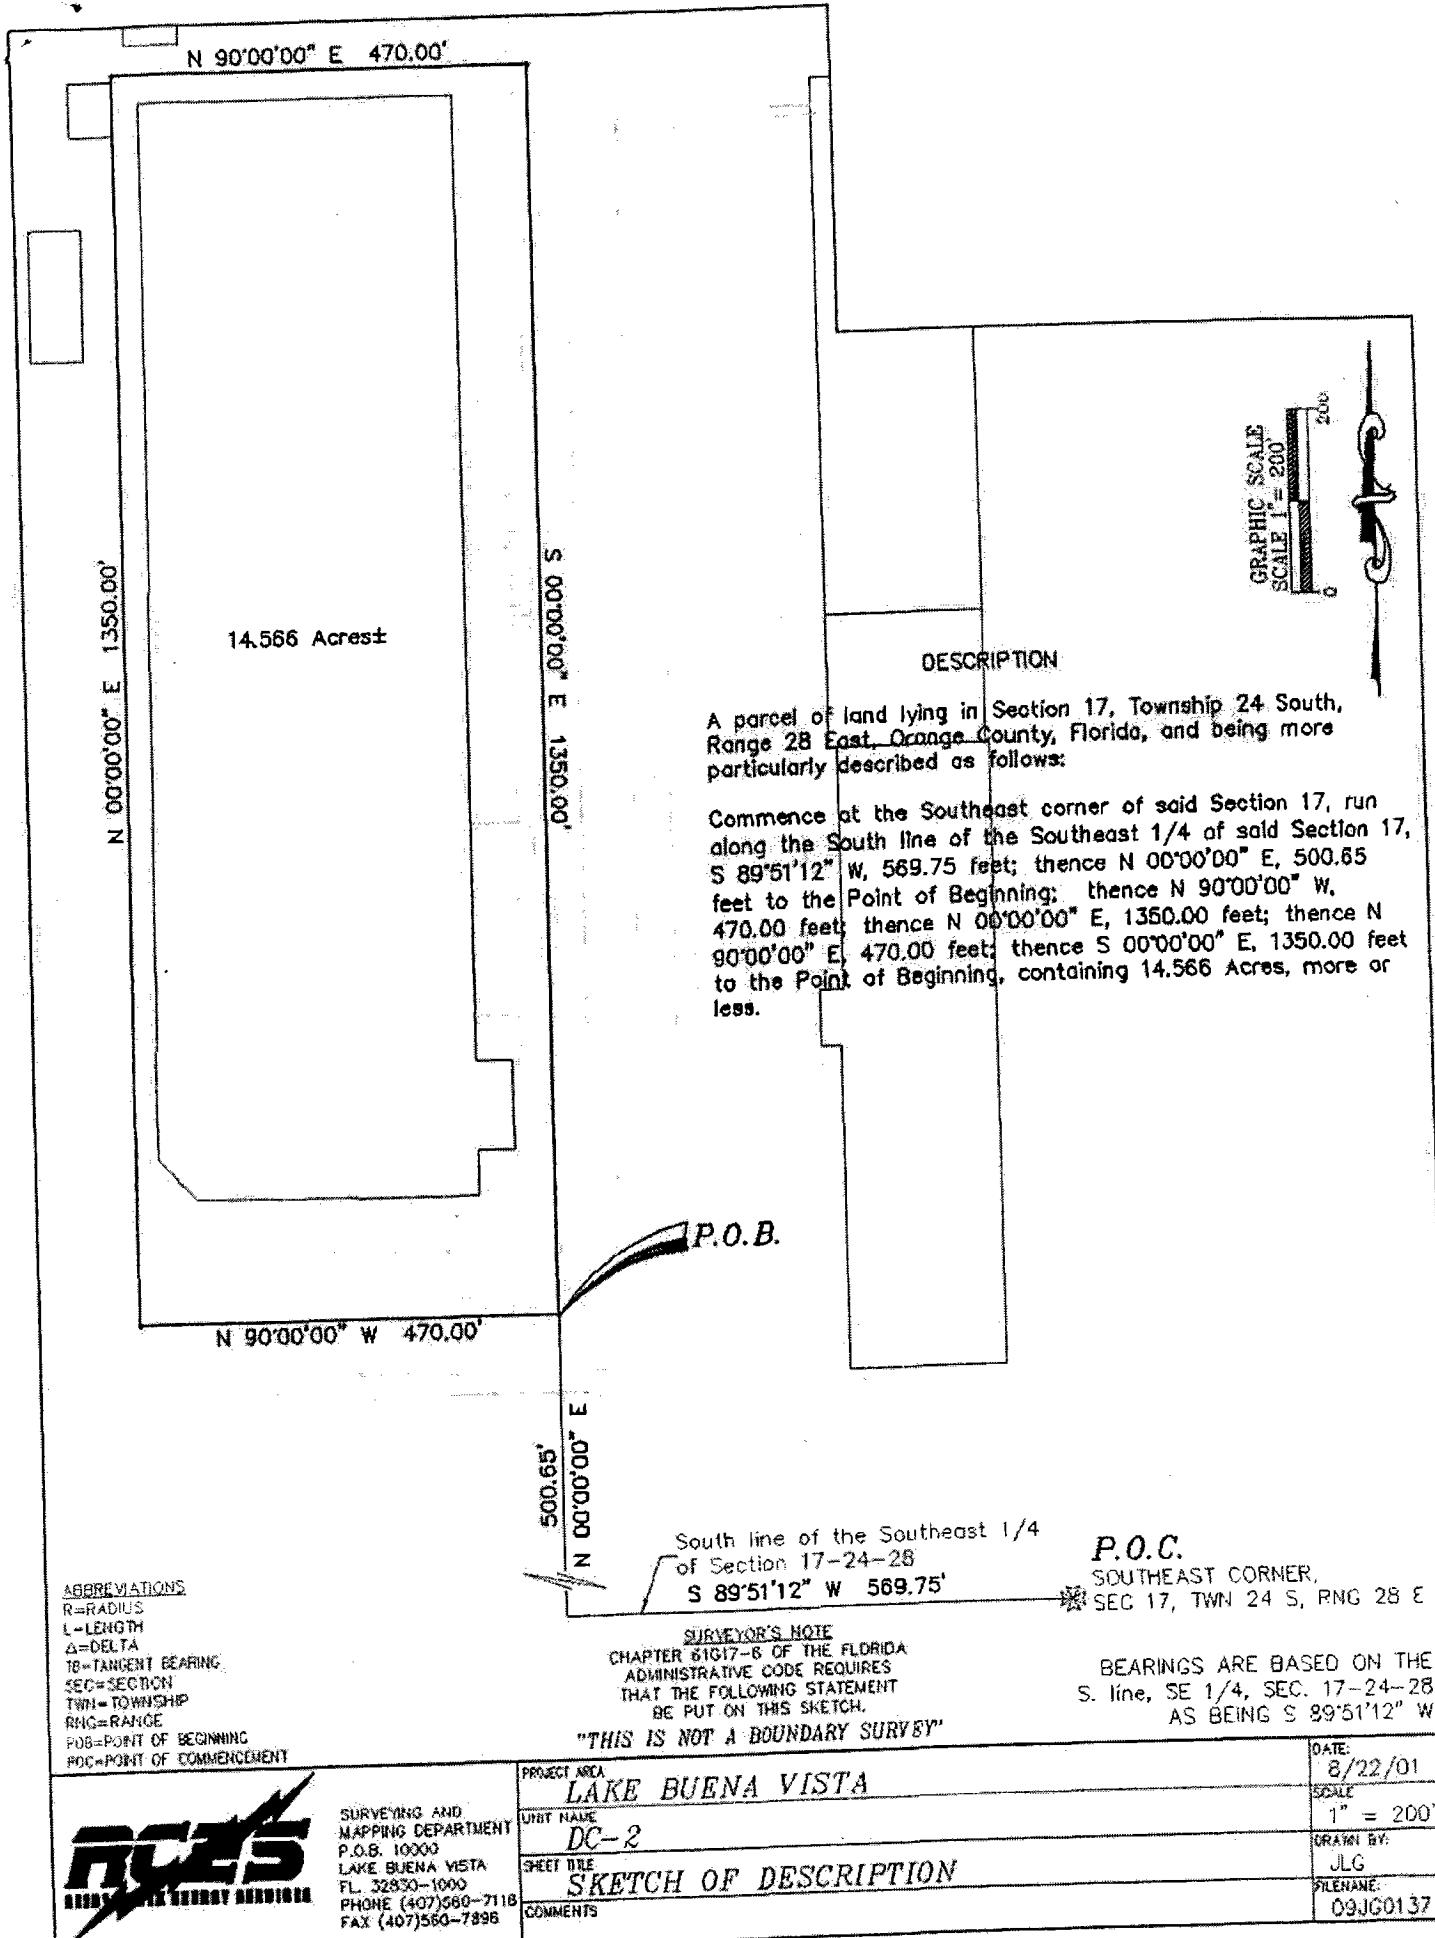

Permit Number:
Folio/Parcel Identification Number:
Prepared by and Return to:
Walt Disney World Resort - FAM
Attn: Brad Lunte
P.O. Box 10000
Lake Buena Vista, FL 32830-1000

DOC# 20160003883
01/05/2016 11:42:14 AM Page 1 of 2
Rec Fee: \$18.50
Martha O. Haynie, Comptroller
Orange County, FL
MB - Ret To: WALT DISNEY WORLD CO FACI



NOTICE OF COMMENCEMENT

State of Florida, County of Orange

The undersigned hereby gives notice that improvement will be made to certain real property, and in accordance with Chapter 713, Florida Statutes, the following information is provided in this Notice of Commencement.

1. Description of property (legal description of the property, & street address if available)

See attached legal description

2. General description of improvement

Mechanical

3. Owner information of Lessee information if the Lessee contracted for the improvement

Name: Walt Disney World Resort

Address: P.O. Box 10000, Lake Buena Vista, FL 32830

Interest in Property: Owner

Name & address of fee simple titleholder (if different from Owner listed above)

Name:

Address:

4. Contractor

Name: Ferran Services & Contracting Inc

Telephone Number: (407) 422-3551

Address: 530 Grand St, Orlando, FL 32805-4795

5. Surety

(if applicable, a copy of the payment bond is attached)

Name:

Telephone Number:

Address:

Amount of Bond \$

6. Lender

Name:

Telephone Number:

Address:

7. Persons within the State of Florida designated by Owner upon whom notices or other documents may be served as provided by Section 713.13(1)(b), Florida Statutes.

Name: Judy Wells, Facility Asset Management (FAM)

Telephone Number: (407) 939-4631

Address: P.O. Box 10000, Lake Buena Vista, Florida 32830-1000

8. In addition to himself or herself, Owner designates the following to receive a copy of the Lienor's Notice as provided by Section 713.13(1)(b), Florida Statutes.

Name: Brad Lunte

Telephone Number: (407) 560-5324

Address: P.O. Box 10000, Lake Buena Vista, Florida 32830-1000

9. Expiration date of notice of commencement

(the expiration date may not be before the completion of construction and final payment to the contractor, but will be 1 year from the date of recording unless a different date is specified)

Apr 29, 2016

WARNING TO OWNER: ANY PAYMENTS MADE BY THE OWNER AFTER THE EXPIRATION OF THE NOTICE OF COMMENCEMENT ARE CONSIDERED IMPROPER PAYMENTS UNDER CHAPTER 713, PART I, SECTION 713.13, FLORIDA STATUTES, AND CAN RESULT IN YOUR PAYMENT TWICE FOR IMPROVEMENTS TO YOUR PROPERTY. A NOTICE OF COMMENCEMENT MUST BE RECORDED AND POSTED ON THE JOB SITE BEFORE THE FIRST INSPECTION. IF YOU INTEND TO OBTAIN FINANCING, CONSULT WITH YOUR LENDER OR AN ATTORNEY BEFORE COMMENCING WORK OR RECORDING YOUR NOTICE OF COMMENCEMENT.



Under penalty of perjury, I declare that I have read the foregoing notice of commencement and that the facts stated in it are true to the best of my knowledge and belief.


Signature of Owner or Lessee, or Owner's or Lessee's
Authorized Officer/Director/Partner/Manager


Signatory's Printed Name/Title/Office

The foregoing instrument was acknowledged before me this


5th

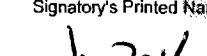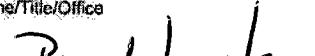
day of  Jun 2016, by 

month/year

as Authorized Signatory for Walt Disney World Resort

Type of authority, e.g., officer, trustee, attorney in fact


Name of party on behalf of whom instrument was executed

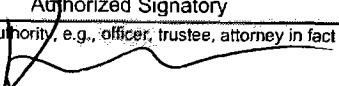

Signature of Notary Public - State of Florida

Print, type, or stamp name of Notary Public

Personally known OR Produced ID

Type of ID Produced

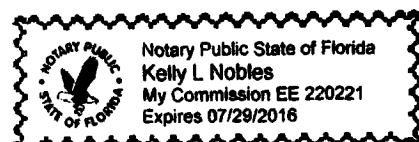

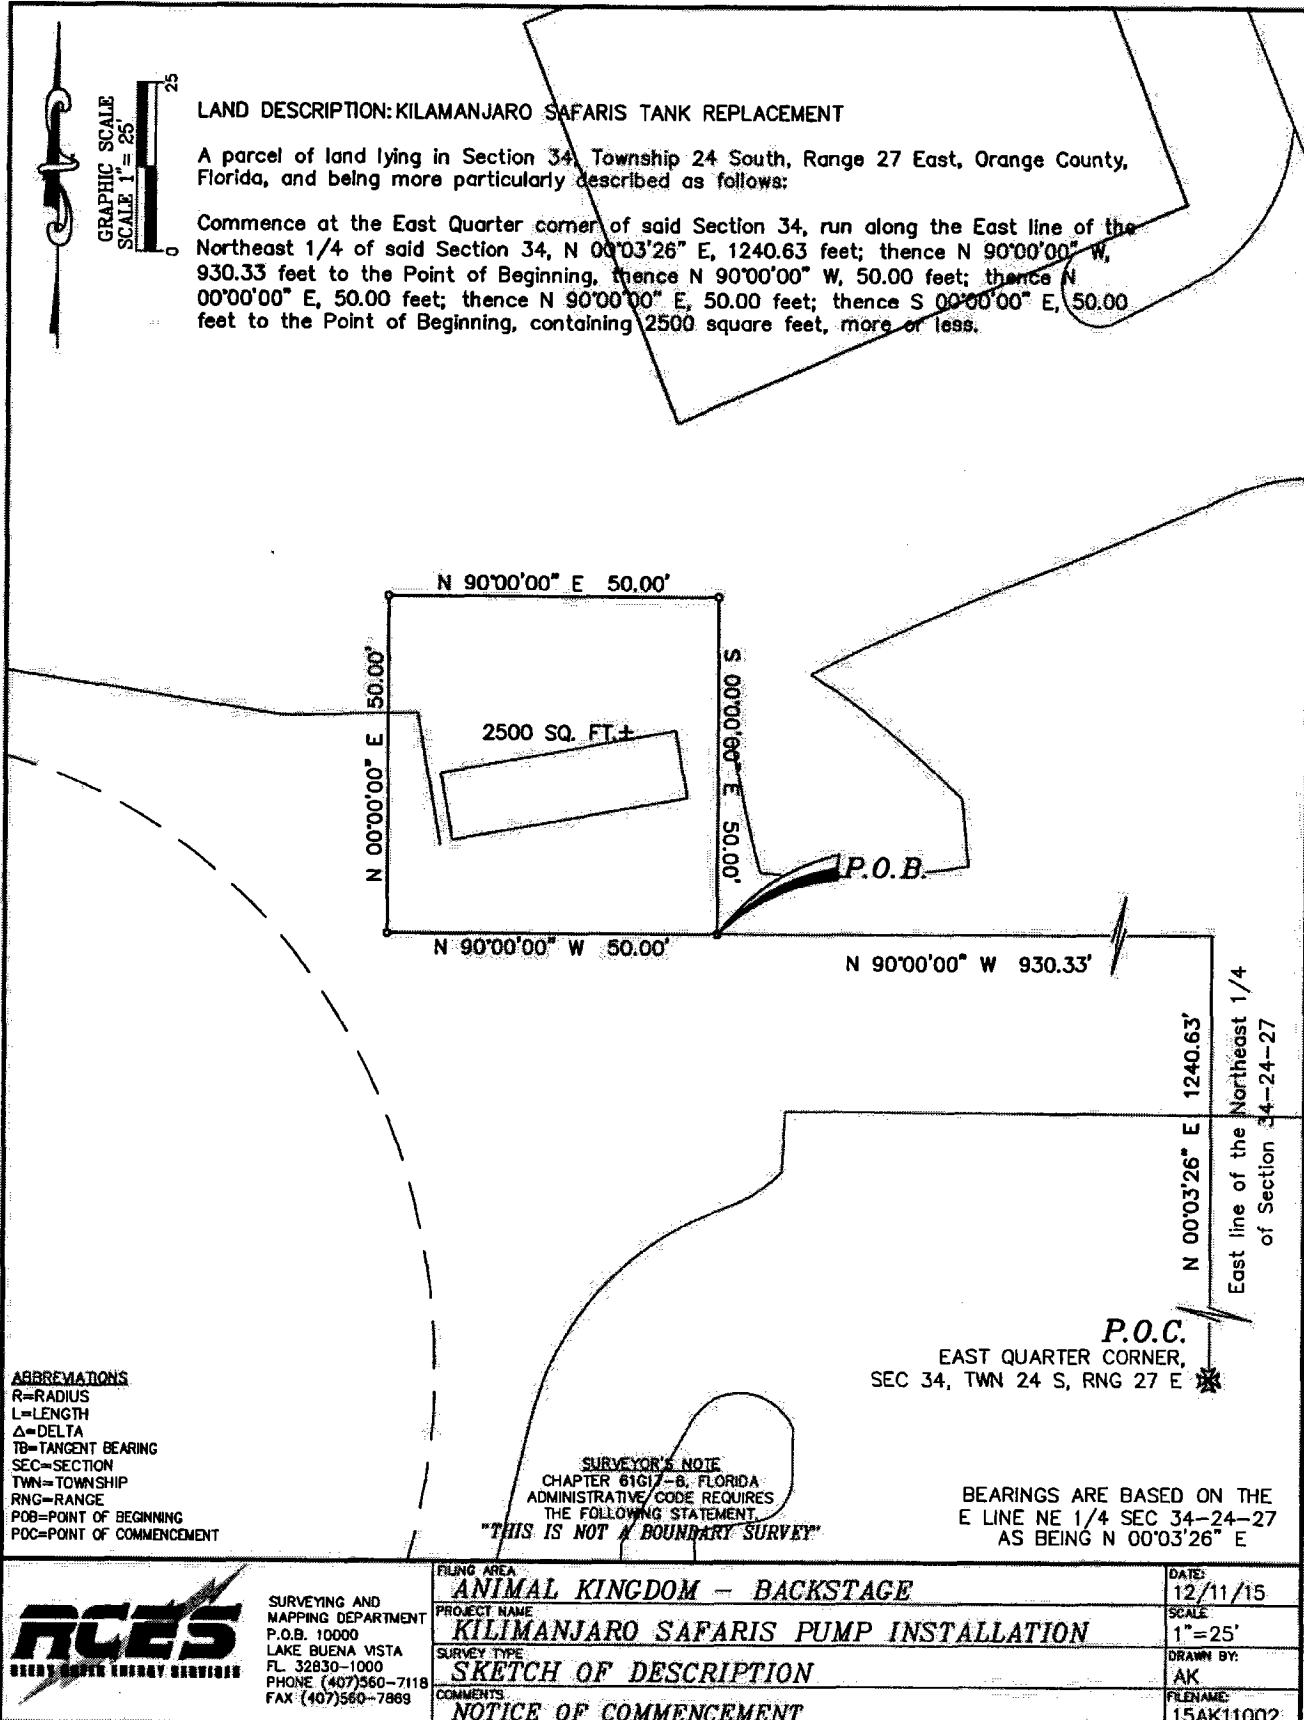

Permit Number:
Folio/Parcel Identification Number:
Prepared by and Return to:
Walt Disney World Resort - FAM
Attn: Mike R. Miller
P.O. Box 10000
Lake Buena Vista, FL 32830-1000

DOC# 20160003884
01/05/2016 11:42:14 AM Page 1 of 2
Rec Fee: \$18.50
Martha O. Haynie, Comptroller
Orange County, FL
MB - Ret To: WALT DISNEY WORLD CO FACI



NOTICE OF COMMENCEMENT

State of Florida, County of Orange

The undersigned hereby gives notice that improvement will be made to certain real property, and in accordance with Chapter 713, Florida Statutes, the following information is provided in this Notice of Commencement.

1. Description of property (legal description of the property, & street address if available)
See Attached

2. General description of improvement
build new Storage

3. Owner information of Lessee information if the Lessee contracted for the improvement

Name: Walt Disney World Resort
Address: P.O. Box 10000, Lake Buena Vista, FL 32830
Interest in Property: Owner

Name & address of fee simple titleholder (if different from Owner listed above)

Name:
Address:

4. Contractor

Name: WG PITTS COMPANY Telephone Number: 904-260-3499
Address: 9250 Baymeadows Road, Suite 120, Jacksonville, FL 32256

5. Surety (if applicable, a copy of the payment bond is attached)

Name:
Address:
Telephone Number:
Amount of Bond \$

6. Lender

Name:
Address:
Telephone Number:

7. Persons within the State of Florida designated by Owner upon whom notices or other documents may be served as provided by Section 713.13(1)(b), Florida Statues.

Name: Judy Wells, Facility Asset Management (FAM) Telephone Number: (407) 939-4631
Address: P.O. Box 10000, Lake Buena Vista, Florida 32830-1000

8. In addition to himself or herself, Owner designates the following to receive a copy of the Lienor's Notice as provided by Section 713.13(1)(b), Florida Statues.

Name: Mike R. Miller Telephone Number: (407)828-1402
Address: P.O. Box 10000, Lake Buena Vista, Florida 32830-1000

9. Expiration date of notice of commencement
(the expiration date may not be before the completion of construction and final payment to the contractor, but will be 1 year from the date of recording unless a different date is specified)

Mar 15, 2016


WARNING TO OWNER: ANY PAYMENTS MADE BY THE OWNER AFTER THE EXPIRATION OF THE NOTICE OF COMMENCEMENT ARE
CONSIDERED IMPROPER PAYMENTS UNDER CHAPTER 713, PART I, SECTION 713.13, FLORIDA STATUES, AND CAN RESULT IN YOUR
PAYMENT TWICE FOR IMPROVEMENTS TO YOUR PROPERTY. A NOTICE OF COMMENCEMENT MUST BE RECORDED AND POSTED ON
THE JOB SITE BEFORE THE FIRST INSPECTION. IF YOU INTEND TO OBTAIN FINANCING, CONSULT WITH YOUR LENDER OR AN
ATTORNEY BEFORE COMMENCING WORK OR RECORDING YOUR NOTICE OF COMMENCEMENT.

Under penalty of perjury, I declare that I have read the foregoing notice of commencement and that the facts stated in it are
true to the best of my knowledge and belief.


Signature of Owner or Lessee, or Owner's or Lessee's
Authorized Officer/Director/Partner/Manager


Signatory's Printed Name/Title/Office

The foregoing instrument was acknowledged before me this

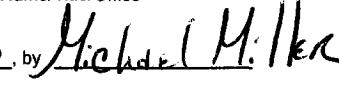
5th day of January, 2016, by 
month/year


as Authorized Signatory for Walt Disney World Resort
Type of authority, e.g., officer, trustee, attorney in fact
Name of party on behalf of whom instrument was executed



Signature of Notary Public - State of Florida

Print, type, or stamp name of Notary Public

Personally known OR Produced ID

Type of ID Produced

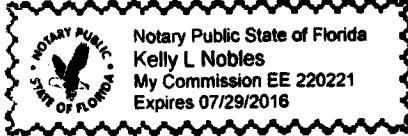

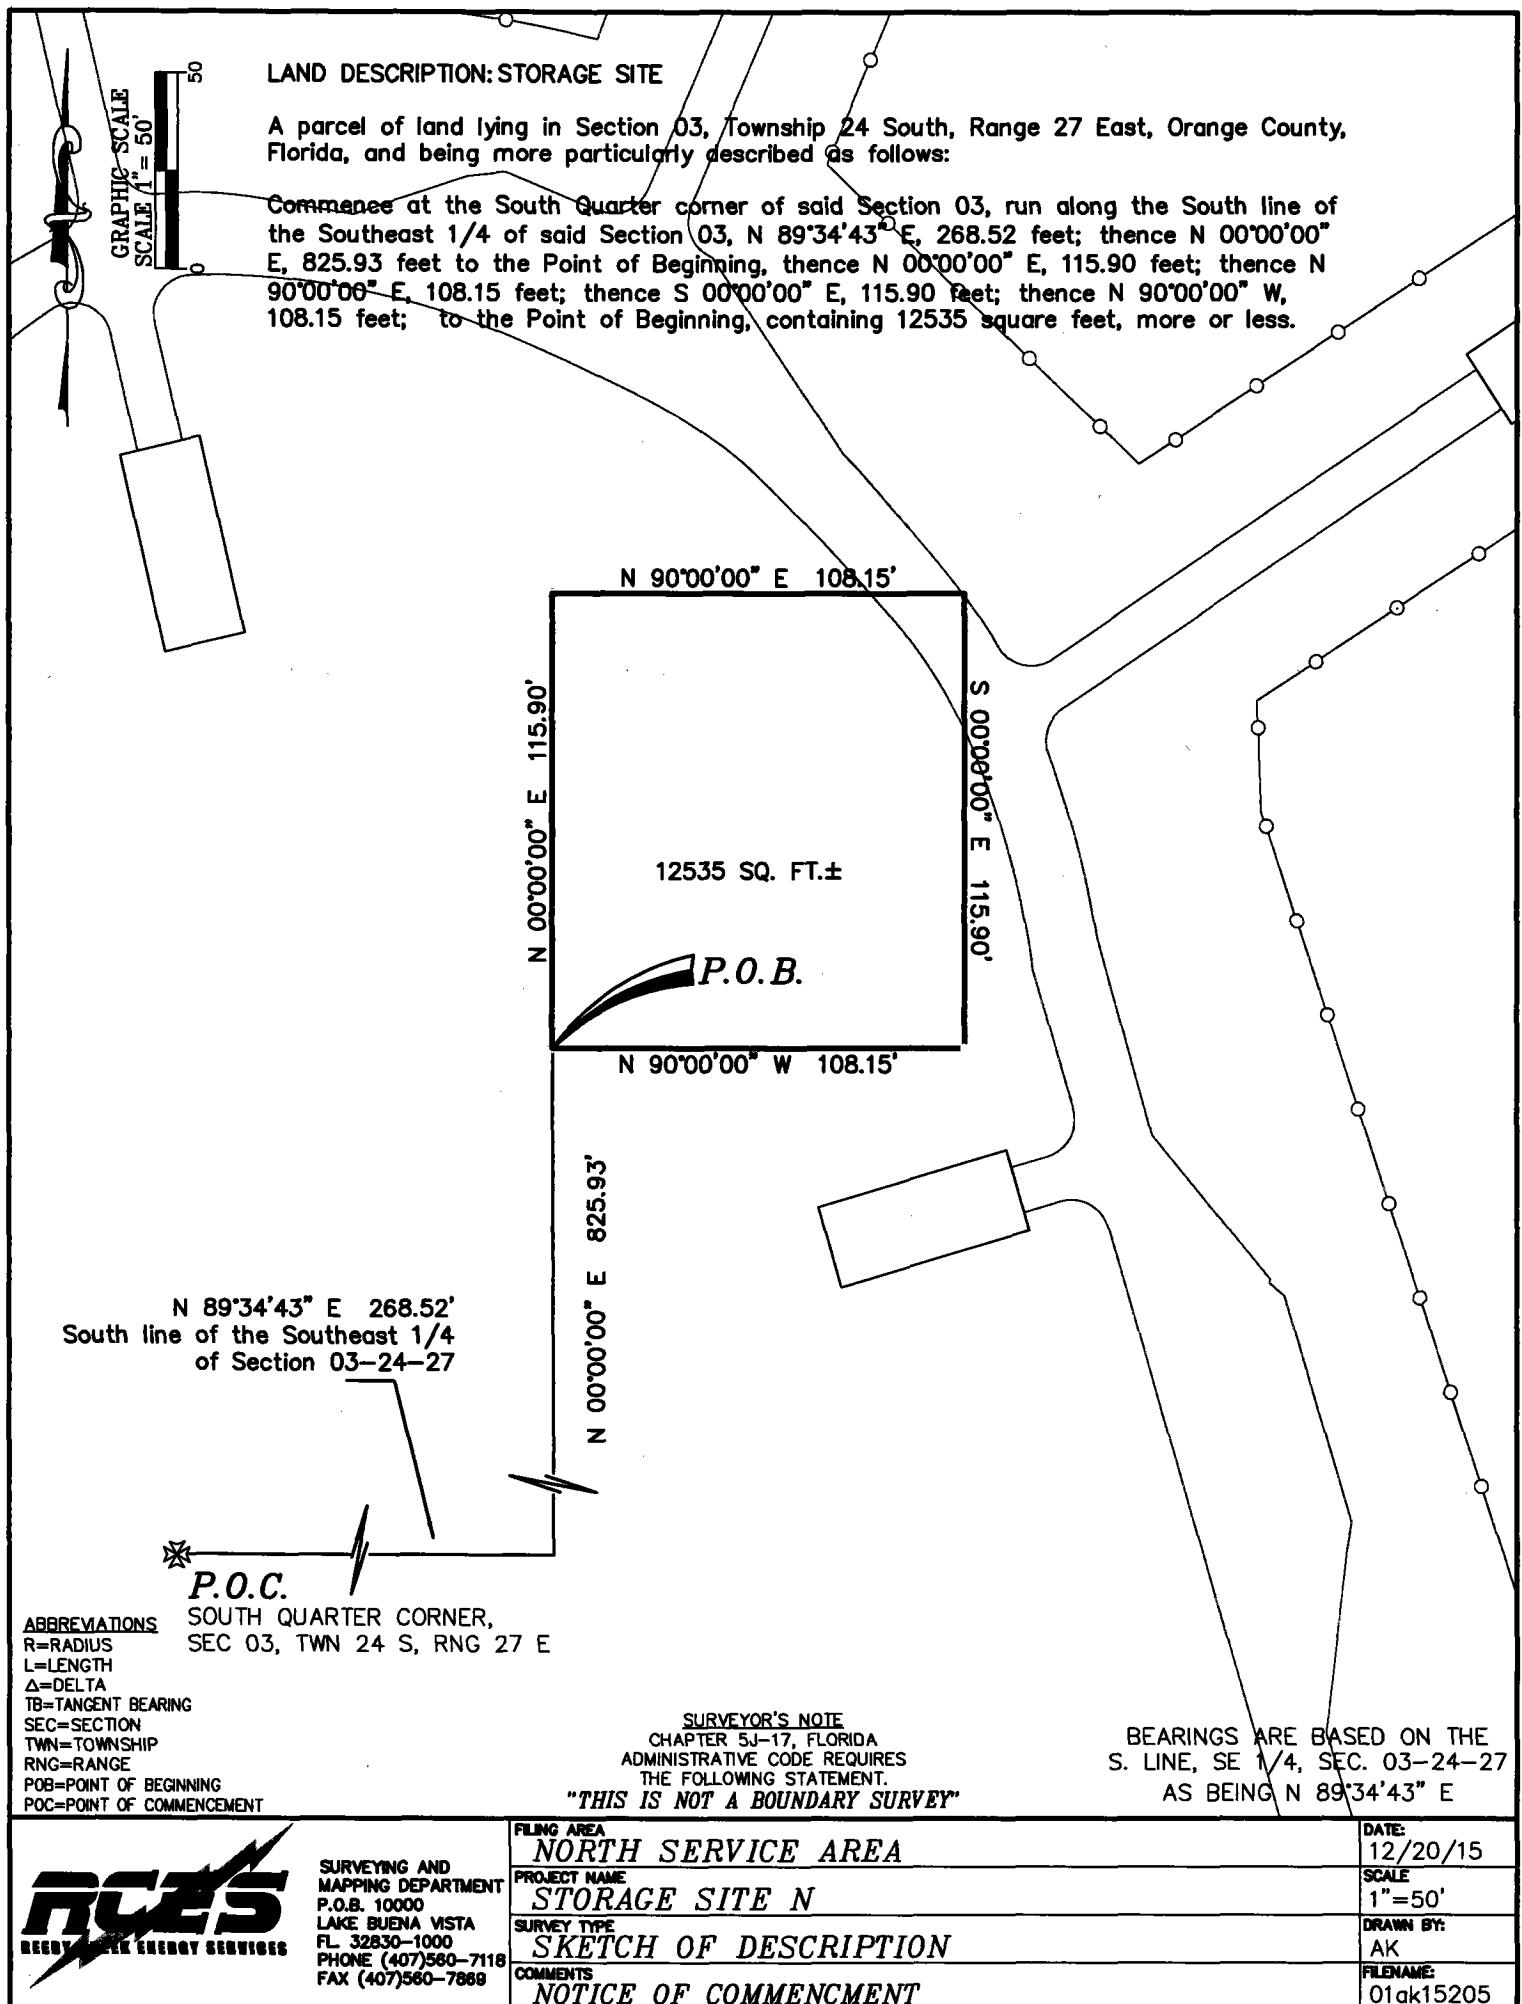

Permit Number:
Folio/Parcel Identification Number:
Prepared by and Return to:
Walt Disney World Resort - FAM
Attn: Stephen Grether
P.O. Box 10000
Lake Buena Vista, FL 32830-1000

DOC# 20160003885
01/05/2016 11:42:14 AM Page 1 of 2
Rec Fee: \$18.50
Martha O. Haynie, Comptroller
Orange County, FL
MB - Ret To: WALT DISNEY WORLD CO FACI



NOTICE OF COMMENCEMENT

State of Florida, County of Orange

The undersigned hereby gives notice that improvement will be made to certain real property, and in accordance with Chapter 713, Florida Statutes, the following information is provided in this Notice of Commencement.

1. Description of property	(legal description of the property, & street address if available)	
See Attached		
2. General description of improvement	Elephant Gate Modifications	
3. Owner information of Lessee information if the Lessee contracted for the improvement		
Name: Walt Disney World Resort		
Address: P.O. Box 10000, Lake Buena Vista, FL 32830		
Interest in Property: Owner		
Name & address of fee simple titleholder		(if different from Owner listed above)
Name:		
Address:		
4. Contractor		
Name: SERVICE COMPLETE ELECTRIC INC		Telephone Number: 407-679-3500
Address: 2781 Wrights Road, Oviedo, FL 32765		
5. Surety (if applicable, a copy of the payment bond is attached)		
Name:		Telephone Number:
Address:		Amount of Bond \$
6. Lender		
Name:		Telephone Number:
Address:		
7. Persons within the State of Florida designated by Owner upon whom notices or other documents may be served as provided by Section 713.13(1)(b), Florida Statues.		
Name: Judy Wells, Facility Asset Management (FAM)		Telephone Number: (407) 939-4631
Address: P.O. Box 10000, Lake Buena Vista, Florida 32830-1000		
8. In addition to himself or herself, Owner designates the following to receive a copy of the Lienor's Notice as provided by Section 713.13(1)(b), Florida Statutes.		
Name: Stephen Grether		Telephone Number: (407)939-5076
Address: P.O. Box 10000, Lake Buena Vista, Florida 32830-1000		
9. Expiration date of notice of commencement		

**WARNING TO OWNER: ANY PAYMENTS MADE BY THE OWNER AFTER THE EXPIRATION OF THE NOTICE OF COMMENCEMENT ARE
CONSIDERED IMPROPER PAYMENTS UNDER CHAPTER 713, PART I, SECTION 713.13, FLORIDA STATUTES, AND CAN RESULT IN YOUR
PAYMENT TWICE FOR IMPROVEMENTS TO YOUR PROPERTY. A NOTICE OF COMMENCEMENT MUST BE RECORDED AND POSTED ON
THE JOB SITE BEFORE THE FIRST INSPECTION. IF YOU INTEND TO OBTAIN FINANCING, CONSULT WITH YOUR LENDER OR AN
ATTORNEY BEFORE COMMENCING WORK OR RECORDING YOUR NOTICE OF COMMENCEMENT.**

ATTORNEY BEFORE COMMENCING WORK OR RECORDING YOUR NOTICE OF COMMENCEMENT.
Under penalty of perjury, I declare that I have read the foregoing notice of commencement and that the facts stated in it are true to the best of my knowledge and belief.

true to the best of my knowledge and belief.
Kelly Lincoln
Signature of Owner or Lessee, or Owner's or Lessee's
Authorized Officer/Director/Partner/Manager

Kelly Lincoln / FAM Senior Plat
Signature's Printed Name/Title/Office
5th Avenue, Kill Devil Hills, NC

The foregoing instrument was acknowledged before me this

Kelly Lincoln / FAM Senior Planner
Signatory's Printed Name/Title/Office
5th day of Jan 2016, by Kelly Lincoln
month/year

for Walt Disney World Resort

Signature of Notary Public - State of Florida

Print, type, or stamp name of Notary Public


Type of authority, e.g. officer, trustee, attorney in fact

Print, type, or stamp name of Notary Public

Personally known

✓ QR Produced ID

Type of ID Produced

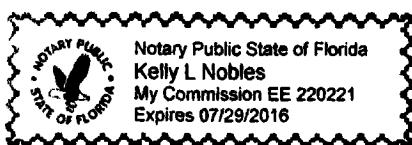


GRAPHIC SCALE
SCALE 1"=100'
100

LAND DESCRIPTION:ELEPHANT GATE MODS

A parcel of land lying in Section 27, Township 24 South, Range 27 East, Orange County, Florida, and being more particularly described as follows:

Commence at the East Quarter corner of said Section 27, run along the East line of the Southeast 1/4 of said Section 27, S 00°06'38" W, 1409.53 feet; thence N 89°53'22" W, 83.93 feet to the Point of Beginning, thence S 29°07'02" W, 152.71 feet; thence S 05°53'11" W, 208.77 feet; thence N 65°32'43" W, 575.78 feet; thence N 08°05'58" E, 352.07 feet; thence S 82°07'27" E, 58.19 feet; thence S 65°06'22" E, 565.10 feet; to the Point of Beginning, containing 4.701 Acres, more or less.

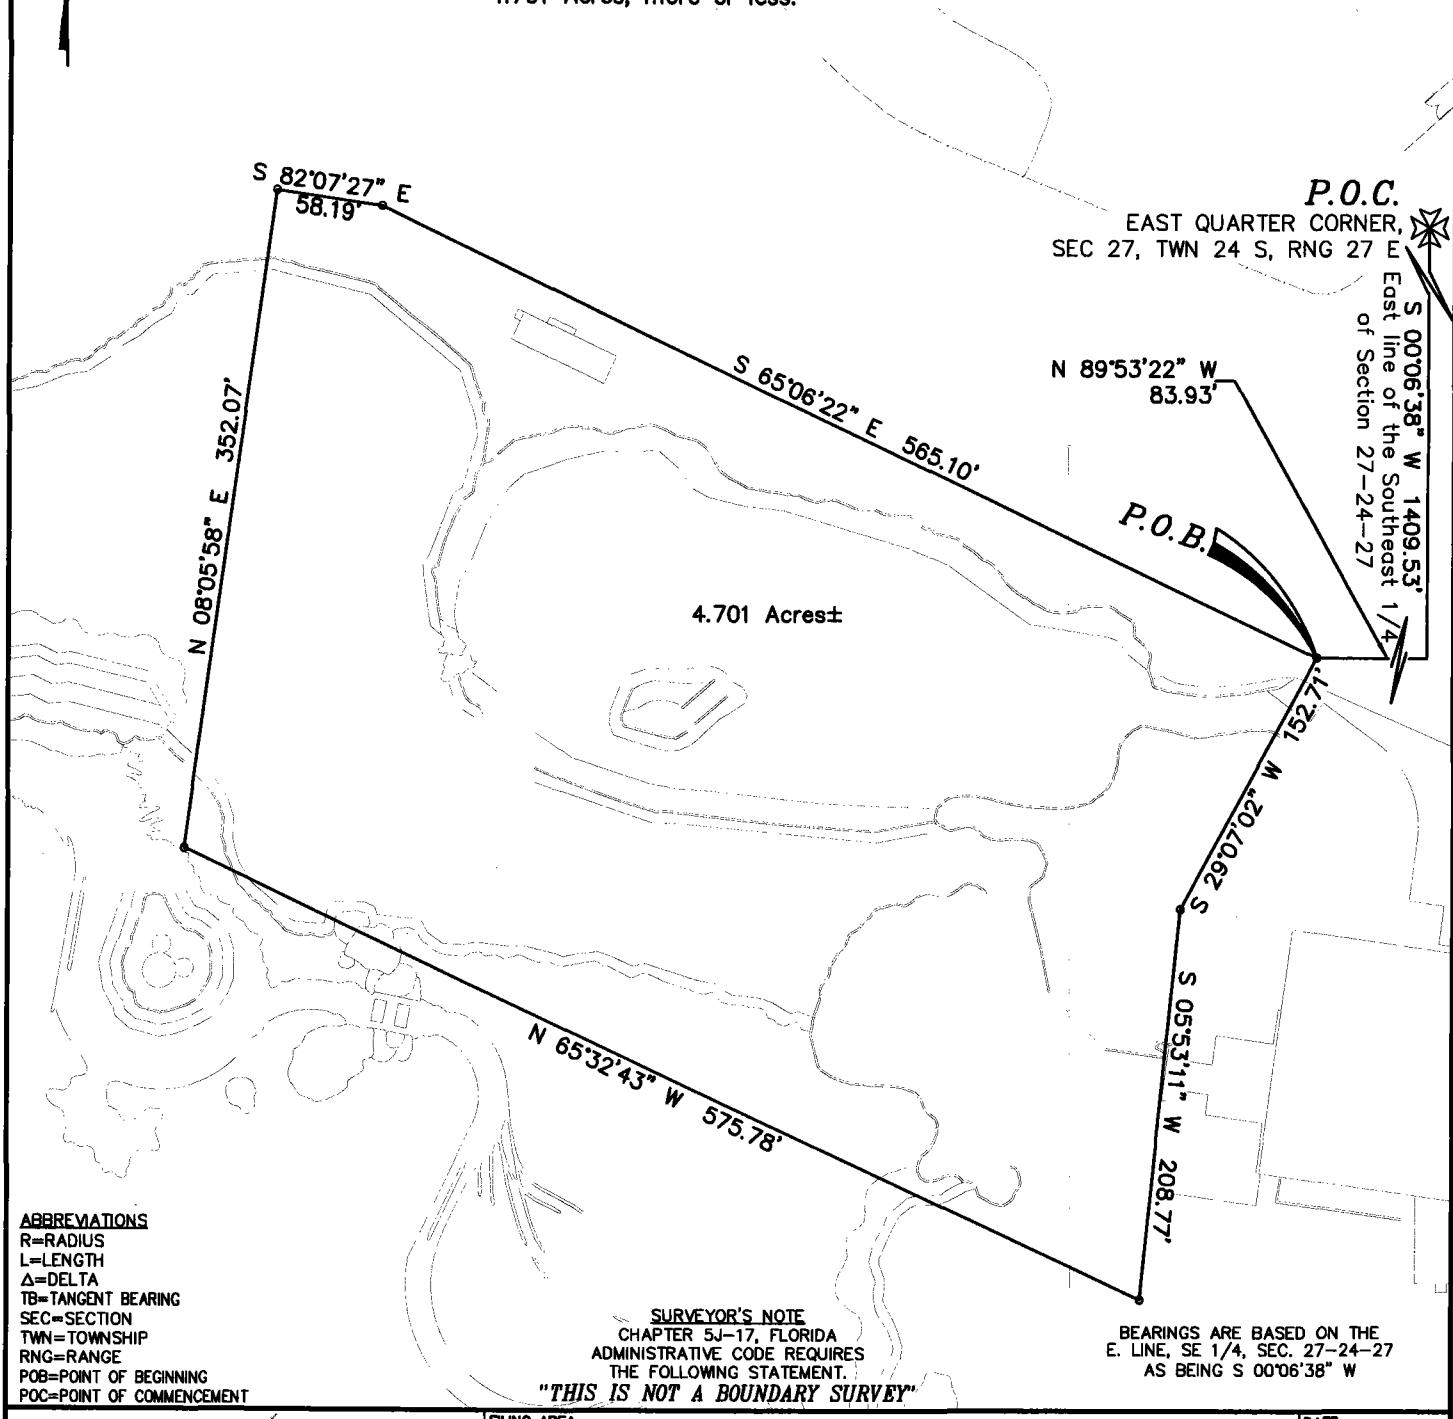

RACES EVERYTHING ENERGY SERVICES	FILING AREA ANIMAL KINGDOM - KILAMANJARO SAFARI	DATE: 12/01/2014
SURVEYING AND MAPPING DEPARTMENT P.O.B. 10000 LAKE BUENA VISTA FL 32830-1000 PHONE (407)560-7118 FAX (407)560-7869	PROJECT NAME ELEPHANT GATE MODS	SCALE 1"=100'
	SURVEY TYPE SKETCH OF DESCRIPTION	DRAWN BY: EJ
	COMMENTS NOTICE OF COMMENCEMENT	FILENAME: 15EJ14006



Permit Number:
Folio/Parcel Identification Number:
Prepared by and Return to:
Walt Disney World Resort - FAM
Attn: Michael Draggich
P.O. Box 10000
Lake Buena Vista, FL 32830-1000

NOTICE OF COMMENCEMENT

State of Florida, County of Orange

The undersigned hereby gives notice that improvement will be made to certain real property, and in accordance with Chapter 713, Florida Statutes, the following information is provided in this Notice of Commencement.

1. Description of property Spec Attached (legal description of the property, & street address if available)

2. General description of improvement
Electrical Upgrades

3. Owner information of Lessee information if the Lessee contracted for the improvement

Name: Walt Disney World Resort

Address: P.O. Box 10000, Lake Buena Vista, FL 32830

Interest in Property: Owner

Name & address of fee simple titleholder

(if different from Owner listed above)

Name:

Address:

4. Contractor

Name: Try Cor Electric

Telephone Number: (407) 839-4699

Address: 3463 Cedarapids Way, Orlando, FL 32811

5. Surety

(if applicable, a copy of the payment bond is attached)

Name:

Telephone Number:

Address:

Amount of Bond \$

6. Lender

Name:

Telephone Number:

Address:

7. Persons within the State of Florida designated by Owner upon whom notices or other documents may be served as provided by Section 713.13(1)(b), Florida Statues.

Name: Judy Wells, Facility Asset Management (FAM)

Telephone Number: (407) 939-4631

Address: P.O. Box 10000, Lake Buena Vista, Florida 32830-1000

8. In addition to himself or herself, Owner designates the following to receive a copy of the Lienor's Notice as provided by Section 713.13(1)(b), Florida Statues.

Name: Michael Draggich

Telephone Number: 407-824-6693

Address: P.O. Box 10000, Lake Buena Vista, Florida 32830-1000

9. Expiration date of notice of commencement

(the expiration date may not be before the completion of construction and final payment to the contractor, but will be 1 year from the date of recording unless a different date is specified)

May 27, 2016

WARNING TO OWNER: ANY PAYMENTS MADE BY THE OWNER AFTER THE EXPIRATION OF THE NOTICE OF COMMENCEMENT ARE CONSIDERED IMPROPER PAYMENTS UNDER CHAPTER 713, PART I, SECTION 713.13, FLORIDA STATUES, AND CAN RESULT IN YOUR PAYMENT TWICE FOR IMPROVEMENTS TO YOUR PROPERTY. A NOTICE OF COMMENCEMENT MUST BE RECORDED AND POSTED ON THE JOB SITE BEFORE THE FIRST INSPECTION. IF YOU INTEND TO OBTAIN FINANCING, CONSULT WITH YOUR LENDER OR AN ATTORNEY BEFORE COMMENCING WORK OR RECORDING YOUR NOTICE OF COMMENCEMENT.

Under penalty of perjury, I declare that I have read the foregoing notice of commencement and that the facts stated in it are true to the best of my knowledge and belief.

Michael Draggich

Signature of Owner or Lessor, or Owner's or Lessee's
Authorized Officer/Director/Partner/Manager

Michael Draggich/Sr Planner/FAM

Signatory's Printed Name/Title/Office

The foregoing instrument was acknowledged before me this

4/5/16

day of Jan 2016, by Michael Draggich
month/year

as Authorized Signatory
Type of authority, e.g., officer, trustee, attorney in fact


for Walt Disney World Resort
Name of party on behalf of whom instrument was executed

Signature of Notary Public - State of Florida

Print, type, or stamp name of Notary Public

Personally known ✓ OR Produced ID

Type of ID Produced

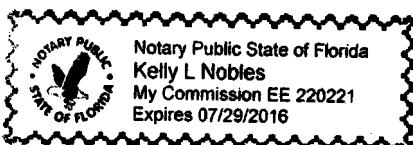

GRAPHIC SCALE
SCALE 1" = 100'


LAND DESCRIPTION: HAUNTED MANSION

A parcel of land lying in Section 2, Township 24 South, Range 27 East, Orange County, Florida, and being more particularly described as follows:

Commence at the Southwest corner of said Section 2, run along the South line of the Southwest 1/4 of said Section 2, N 89°33'41" E, 2432.04 feet; thence N 00°00'00" E, 151.25 feet to the Point of Beginning; thence N 18°04'53" W, 69.13 feet; thence N 39°57'05" E, 77.60 feet; thence N 01°55'54" W, 61.60 feet; thence N 39°52'57" E, 82.03 feet; thence S 84°15'39" E, 124.51 feet; thence S 07°49'53" W, 259.04 feet; thence N 83°24'13" W, 168.60 feet to the Point of Beginning, containing 43148 square feet, more or less.

TANGENT TABLE

LINE#	BEARING	DIST.
L1	N 18°04'53" W	69.13
L2	N 39°57'05" E	77.60
L3	N 01°55'54" W	61.60
L4	N 39°52'57" E	82.03

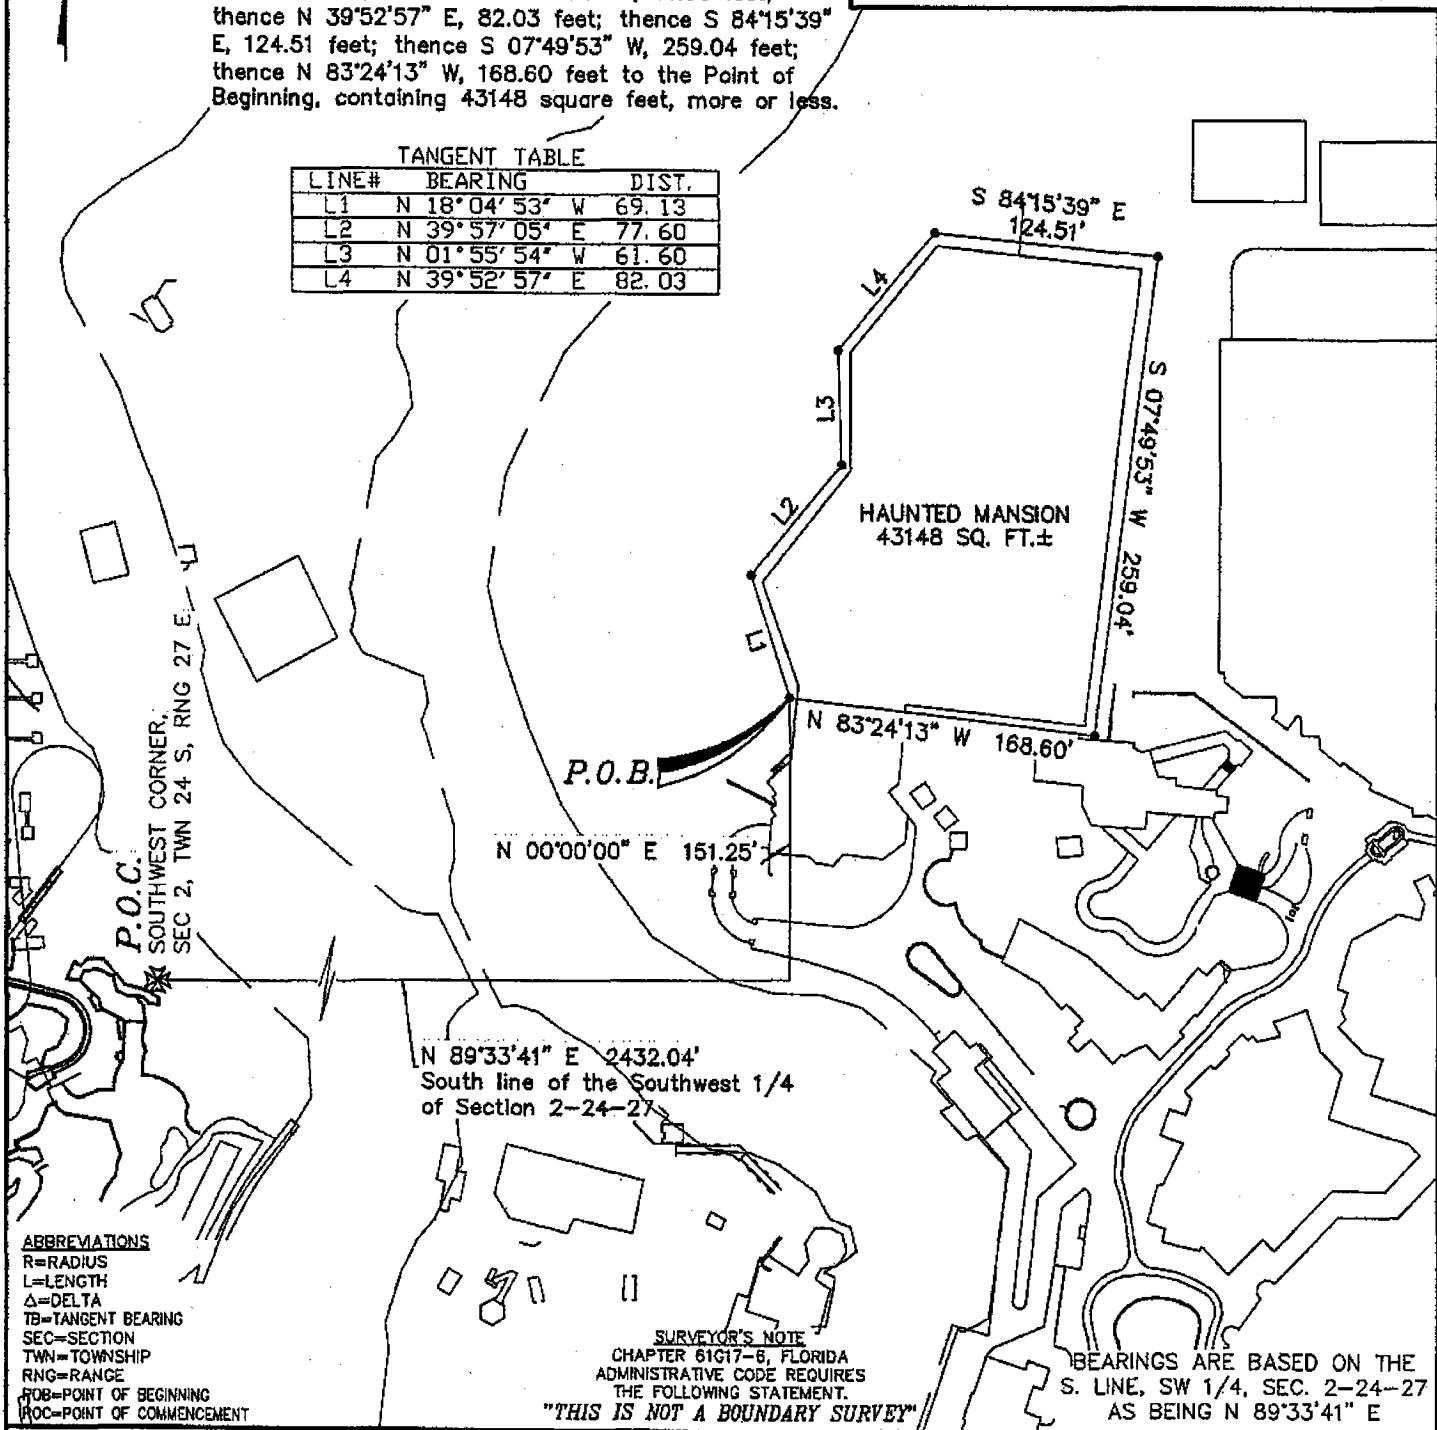

ABBREVIATIONS
R=RADIUS
L=LENGTH
Δ=DELTA
TB=TANGENT BEARING
SEC=SECTION
TWN=TOWNSHIP
RNG=RANGE
P.O.B=POINT OF BEGINNING
P.O.C=POINT OF COMMENCEMENT



SURVEYING AND
MAPPING DEPARTMENT
P.O.B. 10000
LAKE BUENA VISTA
FL. 32830-1000
PHONE (407)560-7118
FAX (407)560-7896

PROJECT AREA
MAGIC KINGDOM
UNIT NAME
HAUNTED MANSION
SHEET TITLE
SKETCH OF DESCRIPTION
COMMENTS
NOTICE OF COMMENCEMENT

DATE:
05/16/14
SCALE:
1" = 100'
DRAWN BY:
MF
FILENAME:
02mf07109



Permit Number:
Folio/Parcel Identification Number:
Prepared by and Return to:
Walt Disney World Resort - FAM
Attn: Donna Colburn
P.O. Box 10000
Lake Buena Vista, FL 32830-1000

NOTICE OF COMMENCEMENT

State of Florida, County of Orange

The undersigned hereby gives notice that improvement will be made to certain real property, and in accordance with Chapter 713, Florida Statutes, the following information is provided in this Notice of Commencement.

1. Description of property See Attached (legal description of the property, & street address if available)

2. General description of improvement
Construction

3. Owner Information of Lessee information if the Lessee contracted for the improvement

Name: Walt Disney World Resort

Address: P.O. Box 10000, Lake Buena Vista, FL 32830

Interest in Property: Owner

Name & address of fee simple titleholder (if different from Owner listed above)

Name:

Address:

4. Contractor

Name: Faden Builders

Telephone Number: 352-735-9805

Address: 736 S Rossiter St, Mt Dora, FL 32757

5. Surety

(if applicable, a copy of the payment bond is attached)

Name:

Telephone Number:

Address:

Amount of Bond \$

6. Lender

Name:

Telephone Number:

Address:

7. Persons within the State of Florida designated by Owner upon whom notices or other documents may be served as provided by Section 713.13(1)(b), Florida Statues.

Name: Judy Wells, Facility Asset Management (FAM)

Telephone Number: (407) 939-4631

Address: P.O. Box 10000, Lake Buena Vista, Florida 32830-1000

8. In addition to himself or herself, Owner designates the following to receive a copy of the Lienor's Notice as provided by Section 713.13(1)(b), Florida Statues.

Name: Donna Colburn

Telephone Number: 407-824-7433

Address: P.O. Box 10000, Lake Buena Vista, Florida 32830-1000

9. Expiration date of notice of commencement

(the expiration date may not be before the completion of construction and final payment to the contractor, but will be 1 year from the date of recording unless a different date is specified)

Oct 28, 2016

WARNING TO OWNER: ANY PAYMENTS MADE BY THE OWNER AFTER THE EXPIRATION OF THE NOTICE OF COMMENCEMENT ARE CONSIDERED IMPROPER PAYMENTS UNDER CHAPTER 713, PART I, SECTION 713.13, FLORIDA STATUES, AND CAN RESULT IN YOUR PAYMENT TWICE FOR IMPROVEMENTS TO YOUR PROPERTY. A NOTICE OF COMMENCEMENT MUST BE RECORDED AND POSTED ON THE JOB SITE BEFORE THE FIRST INSPECTION. IF YOU INTEND TO OBTAIN FINANCING, CONSULT WITH YOUR LENDER OR AN ATTORNEY BEFORE COMMENCING WORK OR RECORDING YOUR NOTICE OF COMMENCEMENT.

Under penalty of perjury, I declare that I have read the foregoing notice of commencement and that the facts stated in it are true to the best of my knowledge and belief.

Donna L. Colburn

Signature of Owner or Lessee, or Owner's or Lessee's
Authorized Officer/Director/Partner/Manager

Donna L. Colburn / FAM PmA

Signatory's Printed Name/Title/Office

The foregoing instrument was acknowledged before me this

5th

day of Jun 2016, by Donna L. Colburn

month/year

as Authorized Signatory

Type of authority, e.g., officer, trustee, attorney in fact

for Walt Disney World Resort


Name of party on behalf of whom instrument was executed

Signature of Notary Public - State of Florida

Print, type, or stamp name of Notary Public

Personally known OR Produced ID

Type of ID Produced

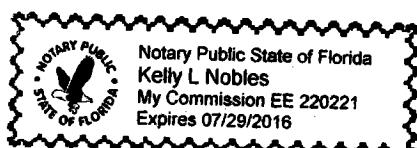


LAND DESCRIPTION: CAROUSEL OF PROGRESS

A parcel of land lying in Section 11, Township 24 South, Range 27 East, Orange County, Florida, and being more particularly described as follows:

Commence at the Northeast corner of said Section 11, run along the East line of the Northeast 1/4 of said Section 11, S 00°07'38" E, 850.95 feet; thence N 90°00'00" W, 1362.68 feet to the Point of Beginning; to a point on a non-tangent curve concave Northwesterly having a radius of 118.90 feet, and a central angle of 105°29'28"; thence from a tangent bearing of S 29°41'34" E run Southwesterly along the arc of said curve, 218.91 feet; to a point of compound curvature of a curve concave Northeasterly having a radius of 117.32 feet, and a central angle of 99°55'32"; thence run Northwesterly along the arc of said curve, 204.61 feet; to a point on a non-tangent curve concave Southerly having a radius of 117.93 feet, and a central angle of 155°32'21"; thence from a tangent bearing of N 05°13'55" W run Easterly along the arc of said curve, 320.15 feet; feet to the Point of Beginning, containing 1.010 Acres, more or less.

GRAPHIC SCALE
SCALE 1" = 70'

BUZZ LIGHTYEAR'S
SPACE RANGER SPIN

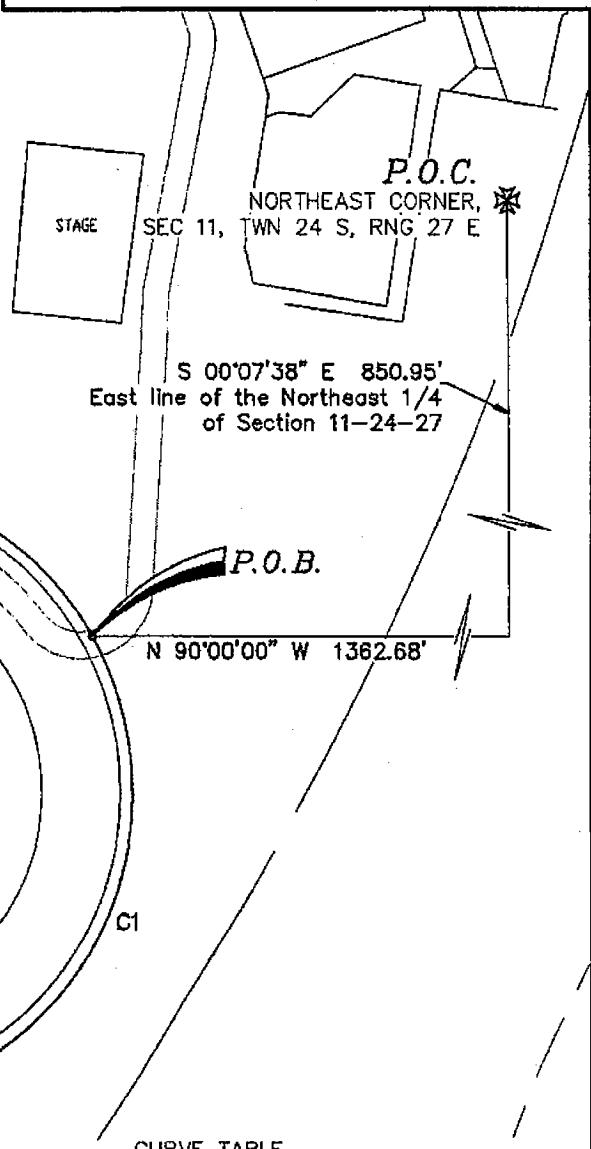

CURVE	RADIUS	DELTA	LENGTH	TANG. BRG.
C1	118.90	105°29'28"	218.91	S 29°41'34" E
C2	117.32	99°55'32"	204.61	S 75°47'54" W
C3	117.93	155°32'21"	320.15	N 05°13'55" W

ABBREVIATIONS
R=RADIUS
L=LENGTH
Δ=DELTA
TB=TANGENT BEARING
SEC=SECTION
TZN=TOWNSHIP
RNG=RANGE
POB=POINT OF BEGINNING
POC=POINT OF COMMENCEMENT

SURVEYOR'S NOTE
CHAPTER 61G17-6 OF THE FLORIDA
ADMINISTRATIVE CODE REQUIRES
THAT THE FOLLOWING STATEMENT
BE PUT ON THIS SKETCH.
"THIS IS NOT A BOUNDARY SURVEY"

BEARINGS ARE BASED ON THE
E. line, NE 1/4, SEC. 11-24-27
AS BEING S 00°07'38" E

PROJECT AREA	MAGIC KINGDOM - TOMORROWLAND		DATE:
UNIT NAME			12/30/15
CAROUSEL OF PROGRESS			SCALE
SHEET TITLE			1" = 70'
SKETCH OF DESCRIPTION			DRAWN BY:
COMMENTS			MF
NOTICE OF COMMENCEMENT			FILENAME:
			02mf03017

REEDY CREEK
ENERGY SERVICES
SURVEY AND MAPPING DEPARTMENT
P.O.B. 10000, LAKE BUENA VISTA, FL 32830-1000
TELEPHONE (407)560-7118 FAX (407)560-7896



Permit Number:
Folio/Parcel Identification Number:
Prepared by and Return to:
Walt Disney World Resort - FAM
Attn: Donna Colburn
P.O. Box 10000
Lake Buena Vista, FL 32830-1000

NOTICE OF COMMENCEMENT

State of Florida, County of Orange

The undersigned hereby gives notice that improvement will be made to certain real property, and in accordance with Chapter 713, Florida Statues, the following information is provided in this Notice of Commencement.

1. Description of property See Attached. (legal description of the property, & street address if available)

2. General description of improvement
Construction

3. Owner information of Lessee information if the Lessee contracted for the improvement

Name: Walt Disney World Resort

Address: P.O. Box 10000, Lake Buena Vista, FL 32830

Interest in Property: Owner

Name & address of fee simple titleholder (if different from Owner listed above)

Name:

Address:

4. Contractor

Name: Vanson Enterprises Inc

Telephone Number: (407) 647-2334

Address: 1231 Kindel Avenue, Winter Park, FL 32789

5. Surety

(if applicable, a copy of the payment bond is attached)

Name:

Telephone Number:

Address:

Amount of Bond \$

6. Lender

Name:

Telephone Number:

Address:

7. Persons within the State of Florida designated by Owner upon whom notices or other documents may be served as provided by Section 713.13(1)(b), Florida Statues.

Name: Judy Wells, Facility Asset Management (FAM)

Telephone Number: (407) 939-4631

Address: P.O. Box 10000, Lake Buena Vista, Florida 32830-1000

8. In addition to himself or herself, Owner designates the following to receive a copy of the Lienor's Notice as provided by Section 713.13(1)(b), Florida Statutes.

Name: Donna Colburn

Telephone Number: 407-824-7433

Address: P.O. Box 10000, Lake Buena Vista, Florida 32830-1000

9. Expiration date of notice of commencement

(the expiration date may not be before the completion of construction and final payment to the contractor, but will be 1 year from the date of recording unless a different date is specified)

Dec 30, 2016

WARNING TO OWNER: ANY PAYMENTS MADE BY THE OWNER AFTER THE EXPIRATION OF THE NOTICE OF COMMENCEMENT ARE CONSIDERED IMPROPER PAYMENTS UNDER CHAPTER 713, PART I, SECTION 713.13, FLORIDA STATUES, AND CAN RESULT IN YOUR PAYMENT TWICE FOR IMPROVEMENTS TO YOUR PROPERTY. A NOTICE OF COMMENCEMENT MUST BE RECORDED AND POSTED ON THE JOB SITE BEFORE THE FIRST INSPECTION. IF YOU INTEND TO OBTAIN FINANCING, CONSULT WITH YOUR LENDER OR AN ATTORNEY BEFORE COMMENCING WORK OR RECORDING YOUR NOTICE OF COMMENCEMENT.

Under penalty of perjury, I declare that I have read the foregoing notice of commencement and that the facts stated in it are true to the best of my knowledge and belief.

Donna L. Colburn

Signature of Owner or Lessee, or Owner's or Lessee's
Authorized Officer/Director/Partner/Manager

Donna L. Colburn / FAM PmA

Signatory's Printed Name/Title/Office

The foregoing instrument was acknowledged before me this

5th day of July 2016, by Donna Colburn

month/year

as Authorized Signatory for Walt Disney World Resort
Type of authority, e.g., officer, trustee, attorney in fact


Name of party on behalf of whom instrument was executed


Signature of Notary Public - State of Florida

Print, type, or stamp name of Notary Public

Personally known X OR Produced ID

Type of ID Produced

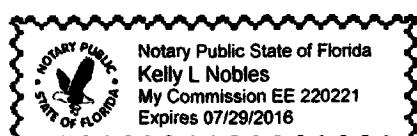

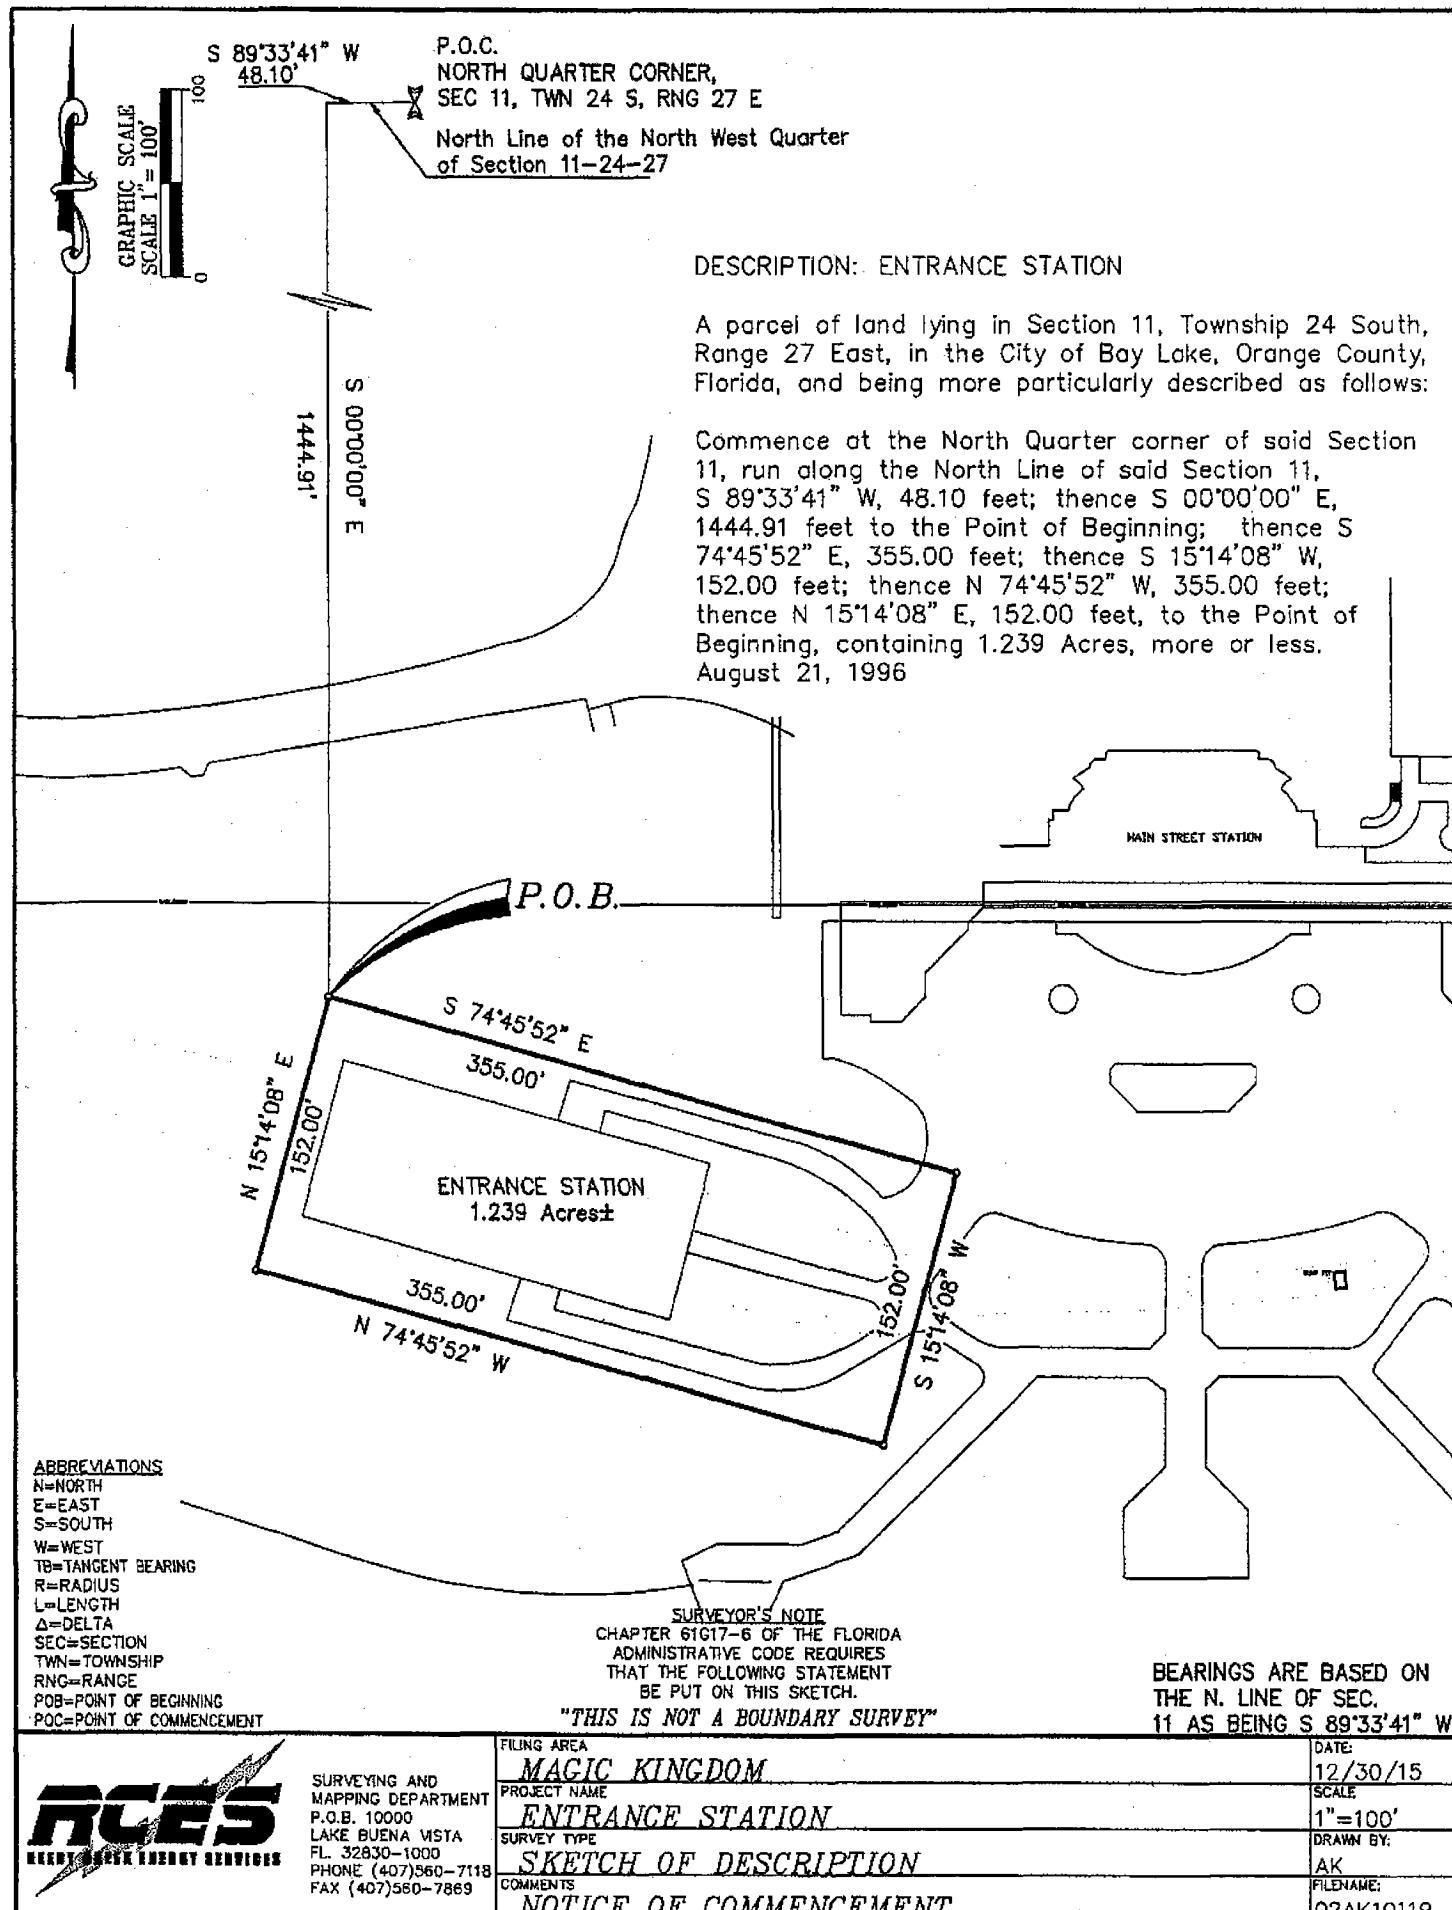

Permit Number: _____
Folio/Parcel Identification Number: _____
Prepared by: Maria McCabe
Buena Vista Construction Company
Return to: P.O. Box 10000, Lake Buena Vista, FL 32830

NOTICE OF COMMENCEMENT

State of Florida, County of Orange

The undersigned hereby gives notice that improvement will be made to certain real property, and in accordance with Chapter 713, Florida Statutes, the following information is provided in this Notice of Commencement.

1. Description of property (legal description of the property, and street address if available)

TL Lockers, 1110 E Buena Vista Dr, LBV JFTL6015

2. General description of improvement

Provide labor, material and/or electrical for construction

3. Owner information or Lessee information if the Lessee contracted for the improvement

Name Walt Disney World Resort

Address P.O. Box 10000, Lake Buena Vista, FL 32830

Interest in Property

Name and address of fee simple titleholder (if different from Owner listed above)

Name _____

Address _____

4. Contractor

Name Buena Vista Construction Company

Telephone Number 407-934-6070

Address P.O. Box 10000, Lake Buena Vista, FL 32830

5. Surety (if applicable, a copy of the payment bond is attached)

Name _____

Telephone Number _____

Address _____

Amount of Bond \$ _____

6. Lender

Name _____

Telephone Number _____

Address _____

7. Persons within the State of Florida designated by Owner upon whom notices or other documents may be served as provided by §713.13(1)(a)7, Florida Statutes.

Name Dave Ellis, Mgr, Sourcing & Procurement

Telephone Number 407-828-3582

Address P.O. Box 10000, Lake Buena Vista, FL 32830

8. In addition to himself or herself, Owner designates the following to receive a copy of the Lienor's Notice as provided in §713.13(1)(b), Florida Statutes.

Name Colleen M Ladd, Construction Manager

Telephone Number 407-934-6070

Address P.O. Box 10000, Lake Buena Vista, Florida 32830

9. Expiration date of notice of commencement (the expiration date may not be before the completion of construction and final payment to the contractor, but will be 1 year from the date of recording unless a different date is specified)

WARNING TO OWNER: ANY PAYMENTS MADE BY THE OWNER AFTER THE EXPIRATION OF THE NOTICE OF COMMENCEMENT ARE CONSIDERED IMPROPER PAYMENTS UNDER CHAPTER 713, PART I, SECTION 713.13, FLORIDA STATUTES, AND CAN RESULT IN YOUR PAYING TWICE FOR IMPROVEMENTS TO YOUR PROPERTY. A NOTICE OF COMMENCEMENT MUST BE RECORDED AND POSTED ON THE JOB SITE BEFORE THE FIRST INSPECTION. IF YOU INTEND TO OBTAIN FINANCING, CONSULT WITH YOUR LENDER OR AN ATTORNEY BEFORE COMMENCING WORK OR RECORDING YOUR NOTICE OF COMMENCEMENT.

Under penalty of perjury, I declare that I have read the foregoing notice of commencement and that the facts stated in it are true to the best of my knowledge and belief.

Signature of Owner or Lessee, or Owner's or Lessee's Authorized Officer/Director/Partner/Manager

Director

Signatory's Title/Office

The foregoing instrument was acknowledged before me this 05 day of Jan 16, by Tom Troffer

month/year name of person

as Director

for Buena Vista Construction Company

Type of authority/ e.g., officer, trustee, attorney in fact

Name of party on behalf of whom instrument was executed

Maria McCabe

Print, type, or stamp, commissioned name of Notary Public

Personally Known OR Produced ID _____
Type of ID Produced _____

Notary Public State of Florida
Maria McCabe
My Commission FF 082922
Expires 02/09/2018

Form Revised: September 26, 2011

Permit Number: _____
Folio/Parcel ID #: _____
Prepared by: Jennifer Prichard
Associate Contract Administrator

Return to: Jennifer Prichard
P.O. Box 10321
Lake Buena Vista, FL 32830

DOC # 20160006202
01/06/2016 09:18 AM Page 1 of 2
Rec Fee: \$18.50
Deed Doc Tax: \$0.00
Mortgage Doc Tax: \$0.00
Intangible Tax: \$0.00
Martha O. Haynie, Comptroller
Orange County, FL
Ret To: CSC INC

NOTICE OF COMMENCEMENT

State of Florida, County of Orange

The undersigned hereby gives notice that improvement will be made to certain real property, and in accordance with Chapter 713, Florida Statutes, the following information is provided in this Notice of Commencement.

1. Description of property (legal description of the property, and street address if available)

Ref. Attach. A for Description of Property

2. General description of improvement

Project 87 - Low Voltage Terminals

3. Owner information or Lessee information if the Lessee contracted for the improvement

Name Walt Disney Imagineering

Address 1365 Avenida of the Stars, Lake Buena Vista, FL 32830

Interest in Property Fee Simple

Name and address of fee simple titleholder (if different from Owner listed above)

Name N/A

Address N/A

4. Contractor

Name Signal Perfection Ltd., Inc.

Telephone Number 407-509-0078

Address 337 Northlake Blvd, Ste. 1004, Altamonte Springs, FL 32701

5. Surety (if applicable, a copy of the payment bond is attached)

Name N/A

Telephone Number

Address N/A

Amount of Bond \$ Not Required

6. Lender

Name N/A

Telephone Number

Address N/A

7. Persons within the State of Florida designated by Owner upon whom notices or other documents may be served as provided by §713.13(1)(a)7, Florida Statutes.

Name Russell H. Stokes Telephone Number 407-560-7858

Address P.O. Box 10321, Lake Buena Vista, FL 32830

8. In addition to himself or herself, Owner designates the following to receive a copy of the Lienor's Notice as provided in §713.13(1)(b), Florida Statutes.


Name Beth Dougherty - Contract Accounting Telephone Number 407-560-7858

Address P.O. Box 10321, Lake Buena Vista, FL 32830

9. Expiration date of notice of commencement (the expiration date may not be before the completion of construction and final payment to the contractor, but will be 1 year from the date of recording unless a different date is specified) December 31, 2017

WARNING TO OWNER: ANY PAYMENTS MADE BY THE OWNER AFTER THE EXPIRATION OF THE NOTICE OF COMMENCEMENT ARE CONSIDERED IMPROPER PAYMENTS UNDER CHAPTER 713, PART I, SECTION 713.13, FLORIDA STATUTES, AND CAN RESULT IN YOUR PAYING TWICE FOR IMPROVEMENTS TO YOUR PROPERTY. A NOTICE OF COMMENCEMENT MUST BE RECORDED AND POSTED ON THE JOB SITE BEFORE THE FIRST INSPECTION. IF YOU INTEND TO OBTAIN FINANCING, CONSULT WITH YOUR LENDER OR AN ATTORNEY BEFORE COMMENCING WORK OR RECORDING YOUR NOTICE OF COMMENCEMENT.

I certify that this Notice of Commencement has been filed for recording with Orange County.

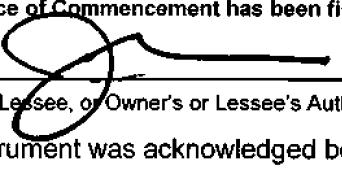 Signature of Owner or Lessee, or Owner's or Lessee's Authorized Officer/Director/Partner/Manager

VP & GM
Signatory's Title/Office

The foregoing instrument was acknowledged before me this 5 day of Jan. by John C. Blitch

month/year name of person

as Vice President and General Manager

for Walt Disney Imagineering

Name of party on behalf of whom instrument was executed

 Print, type, or stamp commissioned name of Notary Public

CAROLYN MARY BELLING

NOTARY PUBLIC

STATE OF FLORIDA

Comm# FF099835

Expires 7/5/2018

Personally Known _____ OR Produced ID _____

Type of ID Produced _____

Attachment "A"

DESCRIPTION OF PROPERTY

LOCATION 1 – 1994 Avenue of the Stars, Lake Buena Vista, FL 32830

LOCATION 2 – 2006 Avenue of the Stars, Lake Buena Vista, FL 32830

Permit Number: _____
Folio/Parcel ID #: _____
Prepared by: Scott Pratt - Contract Admin.

Return to: Jennifer Prichard
PO Box 10321, Lake Buena Vista
FL 32830


NOTICE OF COMMENCEMENT


State of Florida, County of Orange

The undersigned hereby gives notice that improvement will be made to certain real property, and in accordance with Chapter 713, Florida Statutes, the following information is provided in this Notice of Commencement.

1. **Description of property** (legal description of the property, and street address if available)
450 Cypress Drive, H.S. Bay Lake, FL 32830
2. **General description of improvement**
DHS Back of House Package TF1.08
3. **Owner information or Lessee information if the Lessee contracted for the improvement**
Name Walt Disney Imagineering
Address PO Box 10321, Lake Buena Vista, FL 32830
Interest in Property Fee Simple
Name and address of fee simple titleholder (if different from Owner listed above)
Name N/A
Address N/A
4. **Contractor**
Name Hubbard Construction Company Telephone Number 407-645-5500
Address 1936 Lee Rd, Winter Park, FL 32789
5. **Surety** (if applicable, a copy of the payment bond is attached)
Name N/A Telephone Number N/A
Address N/A Amount of Bond \$ Not Required
6. **Lender**
Name None Telephone Number N/AAddress N/A
7. **Persons within the State of Florida designated by Owner upon whom notices or other documents may be served as provided by §713.13(1)(a)7, Florida Statutes.**
Name Russell Stokes Telephone Number 407-560-7858
Address WDI-FL Bldg/EPCOT, PO Box 10321, Lake Buena Vista, FL 32830
8. **In addition to himself or herself, Owner designates the following to receive a copy of the Lienor's Notice as provided in §713.13(1)(b), Florida Statutes.**
Name Contract Accounting Telephone Number 407-560-7858
Address WDI-FL Bldg/EPCOT, PO Box 10321, Lake Buena Vista, FL 32830
9. **Expiration date of notice of commencement** (the expiration date will be 1 year from the date of recording unless a different date is specified) October 31, 2018

WARNING TO OWNER: ANY PAYMENTS MADE BY THE OWNER AFTER THE EXPIRATION OF THE NOTICE OF COMMENCEMENT ARE CONSIDERED IMPROPER PAYMENTS UNDER CHAPTER 713, PART I, SECTION 713.13, FLORIDA STATUTES, AND CAN RESULT IN YOUR PAYING TWICE FOR IMPROVEMENTS TO YOUR PROPERTY. A NOTICE OF COMMENCEMENT MUST BE RECORDED AND POSTED ON THE JOB SITE BEFORE THE FIRST INSPECTION. IF YOU INTEND TO OBTAIN FINANCING, CONSULT WITH YOUR LENDER OR AN ATTORNEY BEFORE COMMENCING WORK OR RECORDING YOUR NOTICE OF COMMENCEMENT.

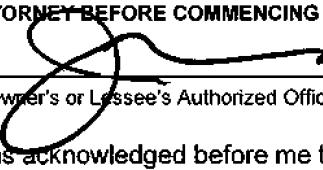
Signature of Owner or Lessee, or Owner's or Lessee's Authorized Officer/Director/Partner/Manager M VP & GM
Signatory's Title/Office _____
The foregoing instrument was acknowledged before me this 5th day of Jan. 2016 by John C. Blitch
month/year name of person _____
as Vice President and General Manager for Walt Disney Imagineering
Type of authority, e.g., officer, trustee, attorney in fact Name of party on behalf of whom instrument was executed _____

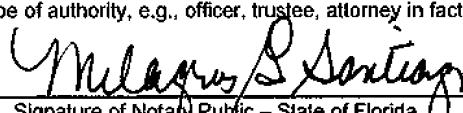
Signature of Notary Public – State of Florida

Milagro G. Santiago
Print, type, or stamp commissioned name of Notary Public

Personally Known OR Produced ID _____
Type of ID Produced _____



Permit Number: _____
Folio/Parcel ID #: _____
Prepared by: _____

Return to: ABBY BRANDENBURG
1365 AVENUE OF THE STARS/PO BOX 10321
LAKE BUENA VISTA, FL 32830


NOTICE OF COMMENCEMENT


State of Florida, County of Orange

The undersigned hereby gives notice that improvement will be made to certain real property, and in accordance with Chapter 713, Florida Statutes, the following information is provided in this Notice of Commencement.

1. **Description of property** (legal description of the property, and street address if available)
2000 AVENUE OF THE STARS, BAY LAKE, FL
2. **General description of improvement**
EPCOT INNOVENTIONS
3. **Owner information or Lessee information if the Lessee contracted for the improvement**
Name WALT DISNEY IMAGINEERING
Address PO BOX 10321, LAKE BUENA VISTA, FL 32830-0321
Interest in Property N/A
Name and address of fee simple titleholder (if different from Owner listed above)
Name N/A
Address N/A
4. **Contractor**
Name MLC THEMING, INC. Telephone Number 407-812-6616
Address P.O. BOX 22530, LAKE BUENA VISTA, FL 32830
5. **Surety** (if applicable, a copy of the payment bond is attached)
Name N/A Telephone Number N/A
Address N/A Amount of Bond \$ N/A
6. **Lender**
Name N/A Telephone Number N/A
Address N/A
7. **Persons within the State of Florida designated by Owner upon whom notices or other documents may be served as provided by §713.13(1)(a)7, Florida Statutes.**
Name RUSSELL STOKES Telephone Number 407-560-7697
Address PO BOX 10321, LAKE BUENA VISTA, FL 32830-0321
8. **In addition to himself or herself, Owner designates the following to receive a copy of the Lienor's Notice as provided in §713.13(1)(b), Florida Statutes.**
Name BETH DOUGHERTY - CONTRACT ACCOUNTING Telephone Number 407-560-3660
Address PO BOX 10321, LAKE BUENA VISTA, FL 32830-0321
9. **Expiration date of notice of commencement** (the expiration date may not be before the completion of construction and final payment to the contractor, but will be 1 year from the date of recording unless a different date is specified)

WARNING TO OWNER: ANY PAYMENTS MADE BY THE OWNER AFTER THE EXPIRATION OF THE NOTICE OF COMMENCEMENT ARE CONSIDERED IMPROPER PAYMENTS UNDER CHAPTER 713, PART I, SECTION 713.13, FLORIDA STATUTES, AND CAN RESULT IN YOUR PAYING TWICE FOR IMPROVEMENTS TO YOUR PROPERTY. A NOTICE OF COMMENCEMENT MUST BE RECORDED AND POSTED ON THE JOB SITE BEFORE THE FIRST INSPECTION. IF YOU INTEND TO OBTAIN FINANCING, CONSULT WITH YOUR LENDER OR AN ATTORNEY BEFORE COMMENCING WORK OR RECORDING YOUR NOTICE OF COMMENCEMENT.

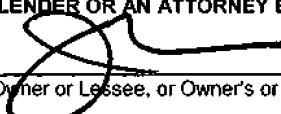
Signature of Owner or Lessee, or Owner's or Lessee's Authorized Officer/Director/Partner/Manager 1 VP & GM
Signature's Title/Office _____

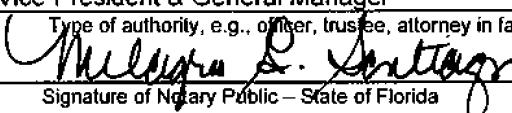The foregoing instrument was acknowledged before me this 5th day of Jan. 2016 by John C. Blitch
month/year name of person
as Vice-President & General Manager for Walt Disney Imagineering
Type of authority, e.g., officer, trustee, attorney in fact _____ Name of party on behalf of whom instrument was executed _____

Signature of Notary Public – State of Florida _____ Print, type, or stamp commissioned name of Notary Public _____
Milagros G. Santiago

Personally Known OR Produced ID _____
Type of ID Produced _____



Permit Number: _____
Folio/Parcel Identification Number: _____
Prepared by: Maria McCabe
Buena Vista Construction Company

Return to: P.O. Box 10000, Lake Buena Vista, FL 32830

NOTICE OF COMMENCEMENT

State of Florida, County of Orange
The undersigned hereby gives notice that improvement will be made to certain real property, and in accordance with Chapter 713, Florida Statutes, the following information is provided in this Notice of Commencement.

1. **Description of property** (legal description of the property, and street address if available)
GF V&A Chef's Table Mods. 4401 Floridian Way JFGF6002

2. **General description of improvement**
Provide labor, material and/or electrical for construction

3. **Owner Information or Lessee information if the Lessee contracted for the improvement**

Name Walt Disney World Resort
Address P.O. Box 10000, Lake Buena Vista, FL 32830

Interest in Property

Name and address of fee simple titleholder (if different from Owner listed above)

Name _____
Address _____

4. **Contractor**

Name Buena Vista Construction Company Telephone Number 407-934-6070
Address P.O. Box 10000, Lake Buena Vista, FL 32830

5. **Surety** (if applicable, a copy of the payment bond is attached)

Name _____ Telephone Number _____
Address _____ Amount of Bond \$ _____

6. **Lender**

Name _____ Telephone Number _____
Address _____

7. **Persons within the State of Florida designated by Owner upon whom notices or other documents may be served as provided by §713.13(1)(a)7, Florida Statutes.**

Name Dave Ellis, Mgr, Sourcing & Procurement Telephone Number 407-828-3582
Address P.O. Box 10000, Lake Buena Vista, FL 32830

8. **In addition to himself or herself, Owner designates the following to receive a copy of the Lienor's Notice as provided in §713.13(1)(b), Florida Statutes.**

Name Shannon Newgent, Construction Manager Telephone Number 407-934-6070
Address P.O. Box 10000, Lake Buena Vista, Florida 32830

9. **Expiration date of notice of commencement** (the expiration date may not be before the completion of construction and final payment to the contractor, but will be 1 year from the date of recording unless a different date is specified)

WARNING TO OWNER: ANY PAYMENTS MADE BY THE OWNER AFTER THE EXPIRATION OF THE NOTICE OF COMMENCEMENT ARE CONSIDERED IMPROPER PAYMENTS UNDER CHAPTER 713, PART I, SECTION 713.13, FLORIDA STATUTES, AND CAN RESULT IN YOUR PAYING TWICE FOR IMPROVEMENTS TO YOUR PROPERTY. A NOTICE OF COMMENCEMENT MUST BE RECORDED AND POSTED ON THE JOB SITE BEFORE THE FIRST INSPECTION. IF YOU INTEND TO OBTAIN FINANCING, CONSULT WITH YOUR LENDER OR AN ATTORNEY BEFORE COMMENCING WORK OR RECORDING YOUR NOTICE OF COMMENCEMENT.

Under penalty of perjury, I declare that I have read the foregoing notice of commencement and that the facts stated in it are true to the best of my knowledge and belief.

Signature of Owner or lessee, or Owner's or lessee's Authorized Officer/Director/Partner/Manager

Director

Signatory's Title/Office


The foregoing instrument was acknowledged before me this 06 day of Jan 16 by Tom Troffer

month/year name of person

as Director

for Buena Vista Construction Company

Name of party on behalf of whom instrument was executed

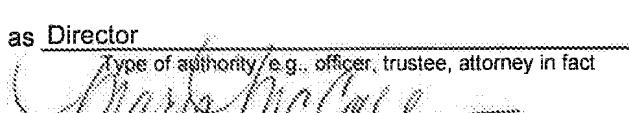
Signature of Notary Public - State of Florida

Maria McCabe

Print, type, or stamp commissioned name of Notary Public

Personally Known OR Produced ID
Type of ID Produced _____

Notary Public State of Florida
Maria McCabe
My Commission FF 082922
Expires 02/09/2018

Form Revised: September 26, 2011

Permit Number: _____
Folio/Parcel Identification Number: _____
Prepared by: Maria McCabe
Buena Vista Construction Company
Return to: P.O. Box 10000, Lake Buena Vista, FL 32830

NOTICE OF COMMENCEMENT

State of Florida, County of Orange

The undersigned hereby gives notice that improvement will be made to certain real property, and in accordance with Chapter 713, Florida Statutes, the following information is provided in this Notice of Commencement.

1. **Description of property** (legal description of the property, and street address if available)
AK Kali Burning Log, 750 Werikhe Way, BL JFAK5095

2. **General description of improvement**
Provide labor, material and/or electrical for construction

3. **Owner information or Lessee information if the Lessee contracted for the improvement**

Name Walt Disney World Resort

Address P.O. Box 10000, Lake Buena Vista, FL 32830

Interest in Property

Name and address of fee simple titleholder (if different from Owner listed above)

Name _____

Address _____

4. **Contractor**

Name Buena Vista Construction Company Telephone Number 407-934-6070

Address P.O. Box 10000, Lake Buena Vista, FL 32830

5. **Surety** (if applicable, a copy of the payment bond is attached)

Name _____ Telephone Number _____

Address _____

Amount of Bond \$ _____

6. **Lender**

Name _____ Telephone Number _____

Address _____

7. **Persons within the State of Florida designated by Owner upon whom notices or other documents may be served as provided by §713.13(1)(a)7, Florida Statutes.**

Name Dave Ellis, Mgr, Sourcing & Procurement Telephone Number 407-828-3582

Address P.O. Box 10000, Lake Buena Vista, FL 32830

8. **In addition to himself or herself, Owner designates the following to receive a copy of the Lienor's Notice as provided in §713.13(1)(b), Florida Statutes.**

Name Colleen M Ladd, Construction Manager Telephone Number 407-934-6070

Address P.O. Box 10000, Lake Buena Vista, Florida 32830

9. **Expiration date of notice of commencement** (the expiration date may not be before the completion of construction and final payment to the contractor, but will be 1 year from the date of recording unless a different date is specified)

WARNING TO OWNER: ANY PAYMENTS MADE BY THE OWNER AFTER THE EXPIRATION OF THE NOTICE OF COMMENCEMENT ARE CONSIDERED IMPROPER PAYMENTS UNDER CHAPTER 713, PART I, SECTION 713.13, FLORIDA STATUTES, AND CAN RESULT IN YOUR PAYING TWICE FOR IMPROVEMENTS TO YOUR PROPERTY. A NOTICE OF COMMENCEMENT MUST BE RECORDED AND POSTED ON THE JOB SITE BEFORE THE FIRST INSPECTION. IF YOU INTEND TO OBTAIN FINANCING, CONSULT WITH YOUR LENDER OR AN ATTORNEY BEFORE COMMENCING WORK OR RECORDING YOUR NOTICE OF COMMENCEMENT.

Under penalty of perjury, I declare that I have read the foregoing notice of commencement and that the facts stated in it are true to the best of my knowledge and belief.

Director

Signatory's Title/Office

Signature of Owner or Lessee or Owner's or Lessee's Authorized Officer/Director/Partner/Manager

month/year name of person

as Director

Type of authority, e.g., officer, trustee, attorney in fact

Name of party on behalf of whom instrument was executed

Maria McCabe

Print, type, or stamp commissioned name of Notary Public

Signature of Notary Public – State of Florida

Personally Known OR Produced ID _____
Type of ID Produced _____

Notary Public State of Florida
Maria McCabe
My Commission FF 082922
Expires 02/09/2018

Form Revised: September 26, 2011