







Morris Memorial Building Study

April 29, 2019

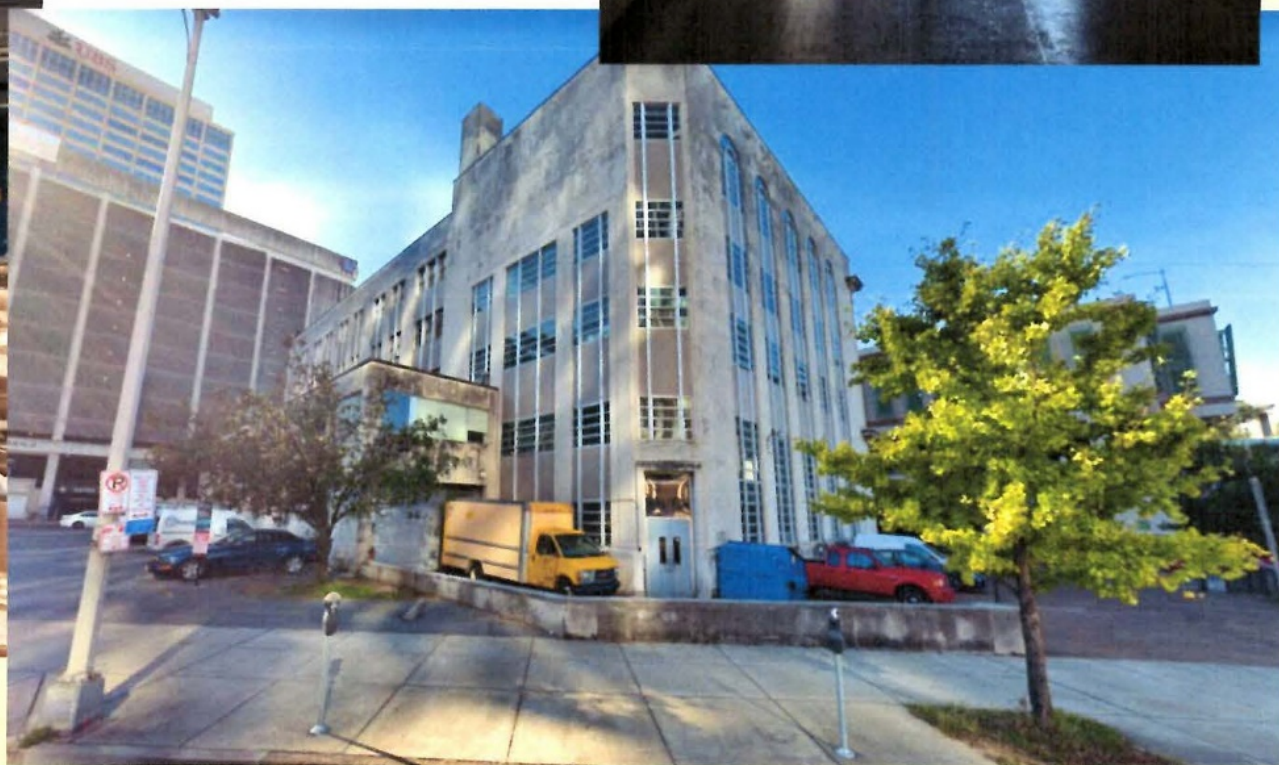

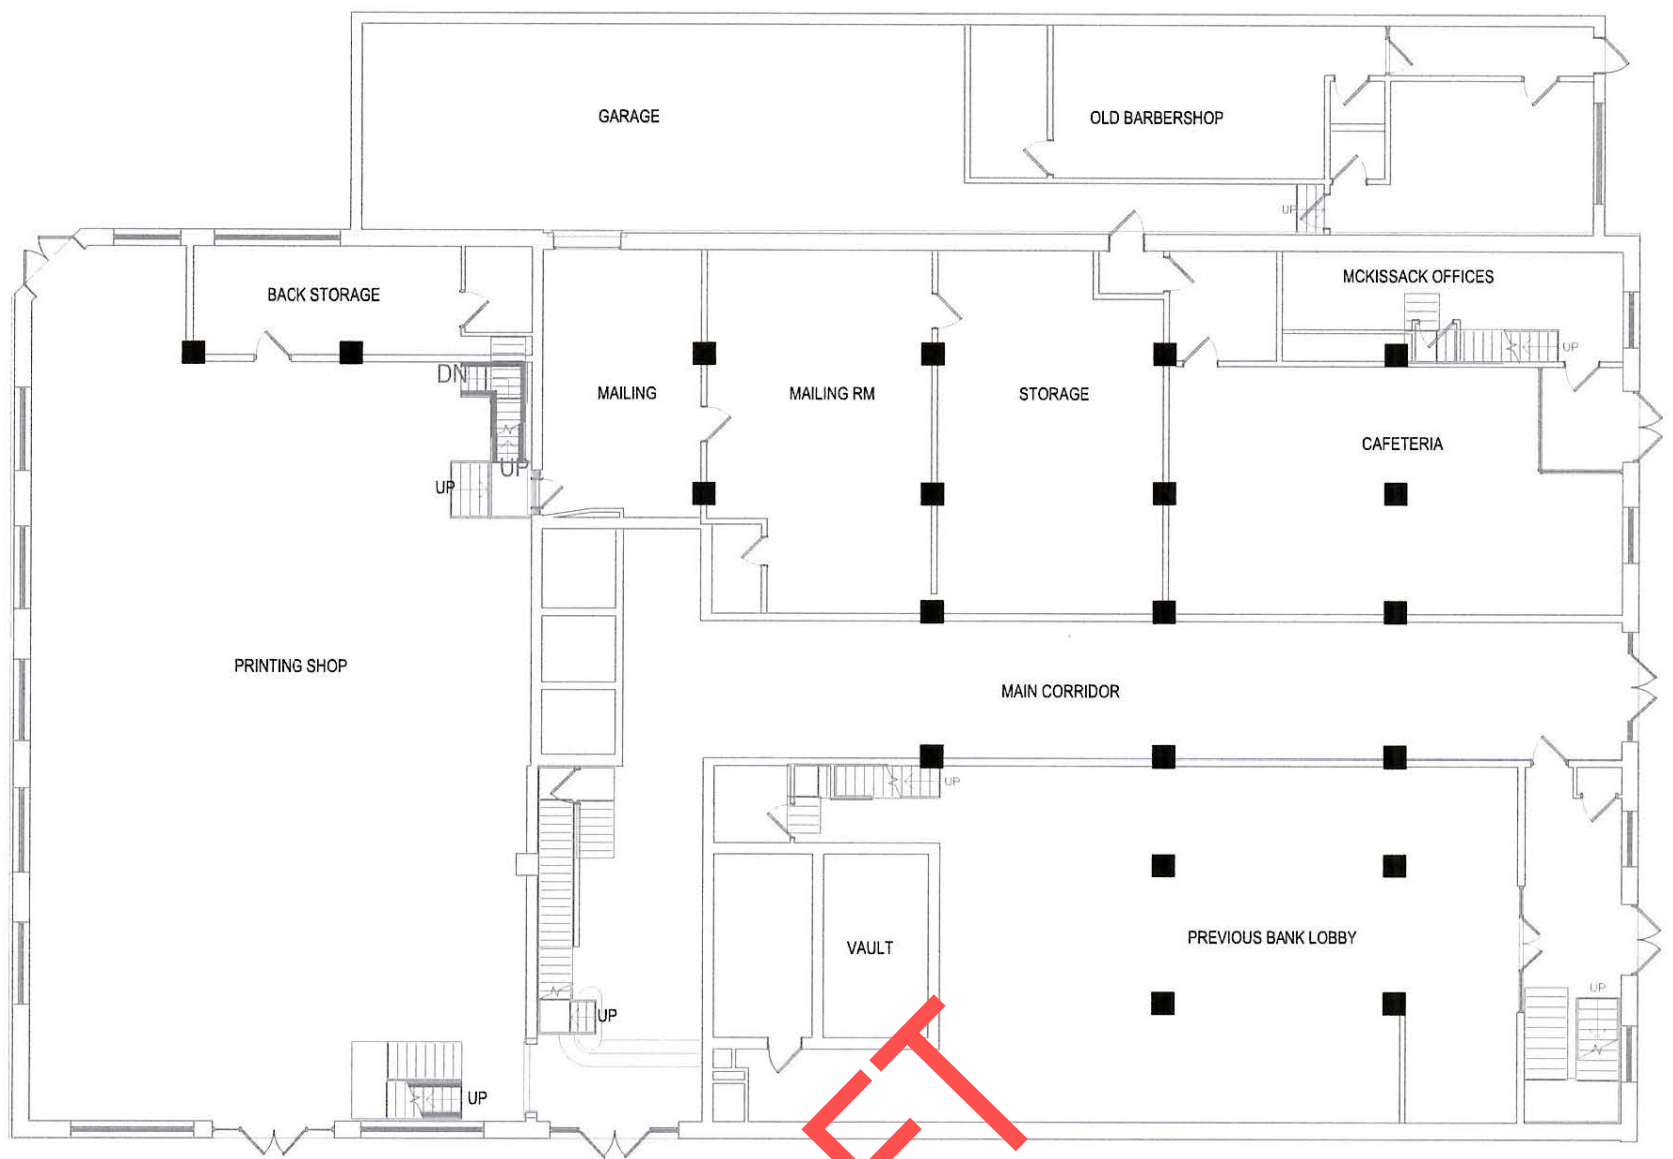


EXISTING GROUND LEVEL

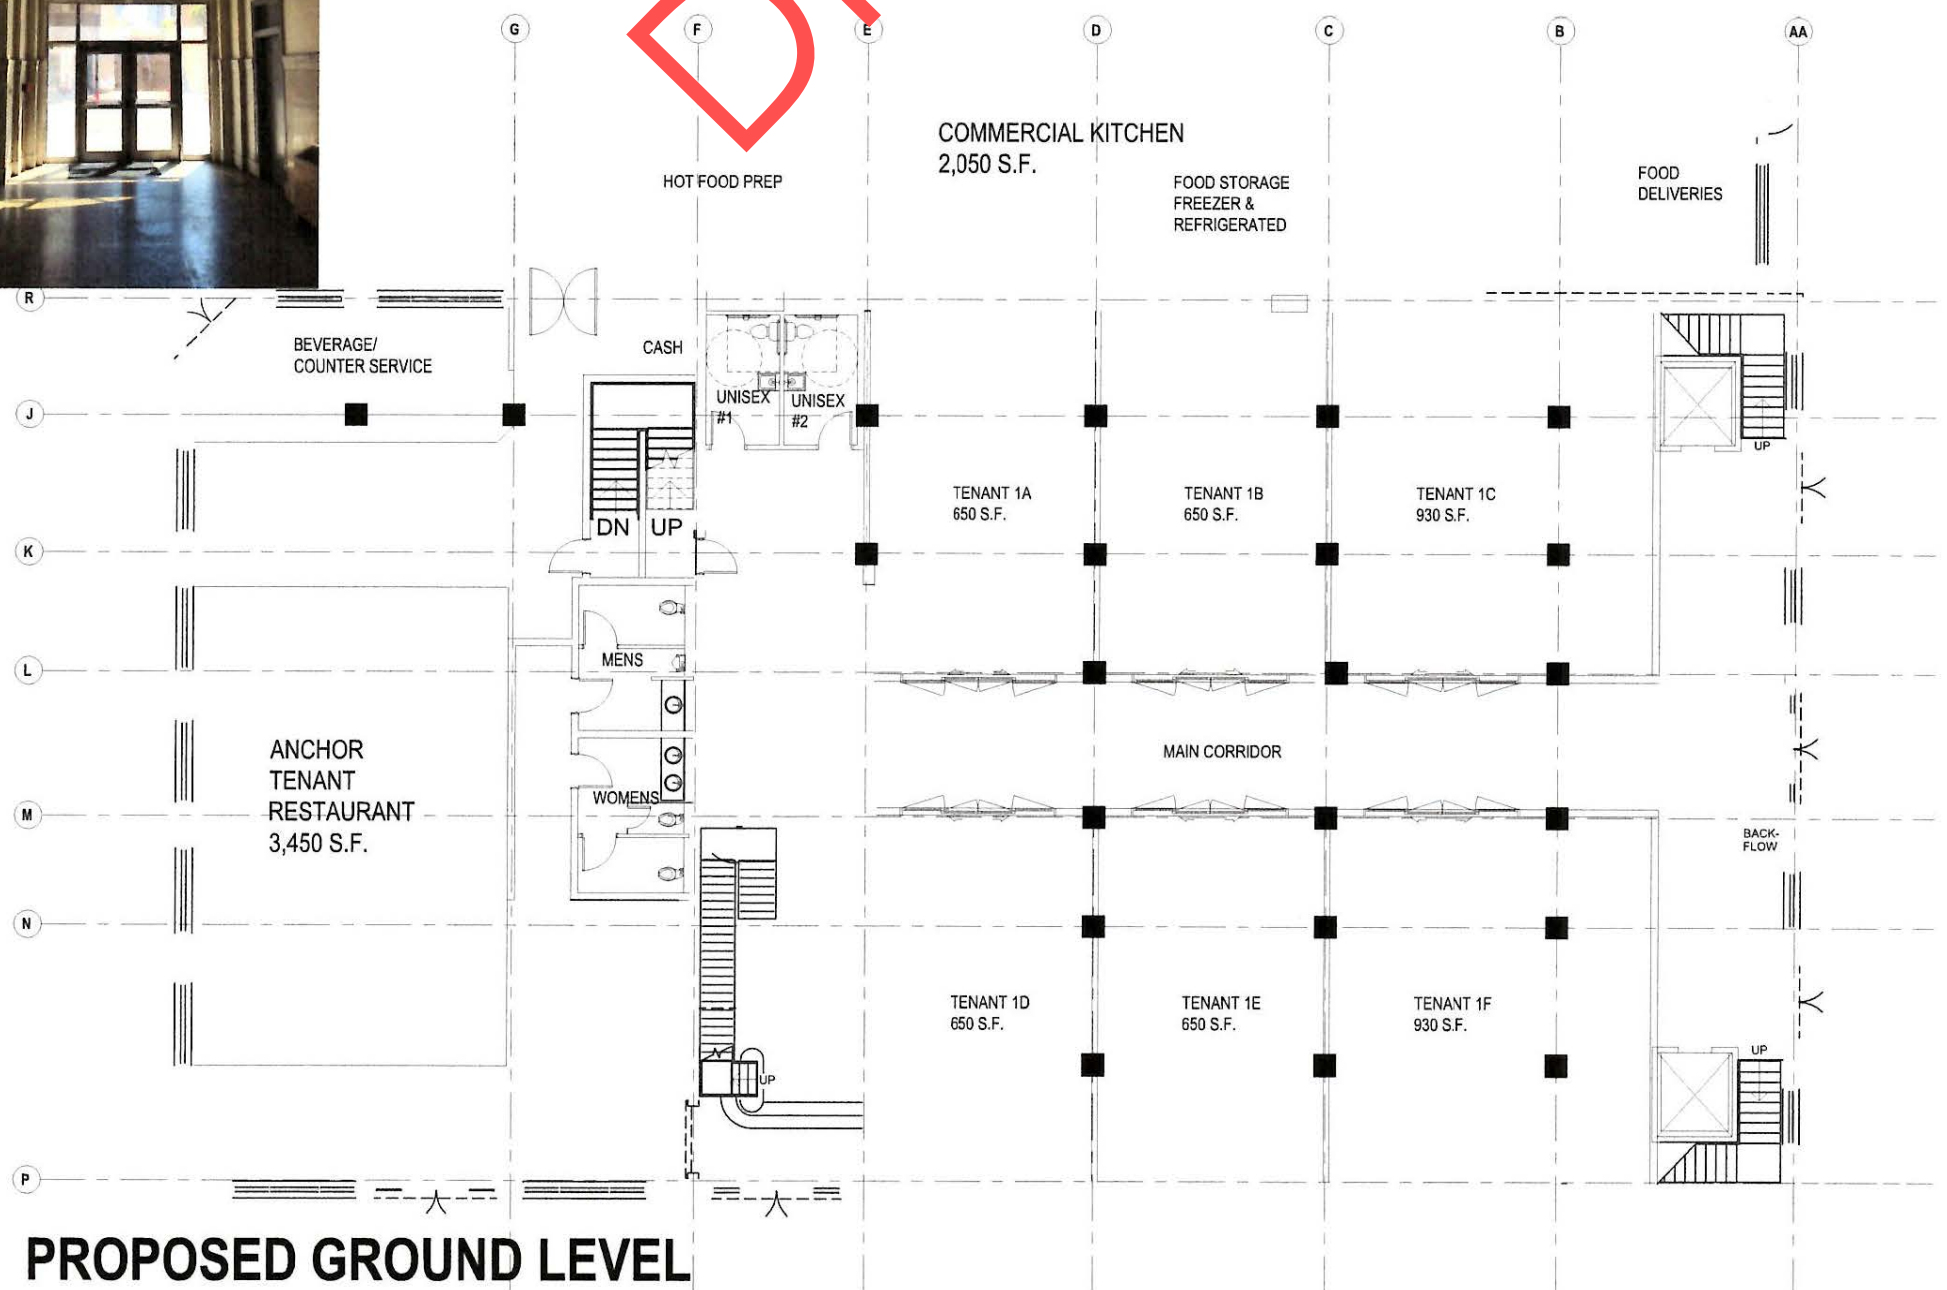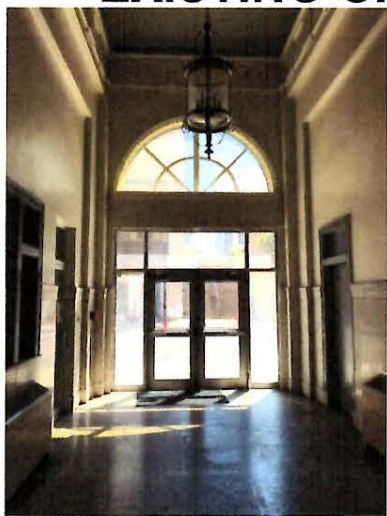


PROPOSED GROUND LEVEL

13,300 S.F.

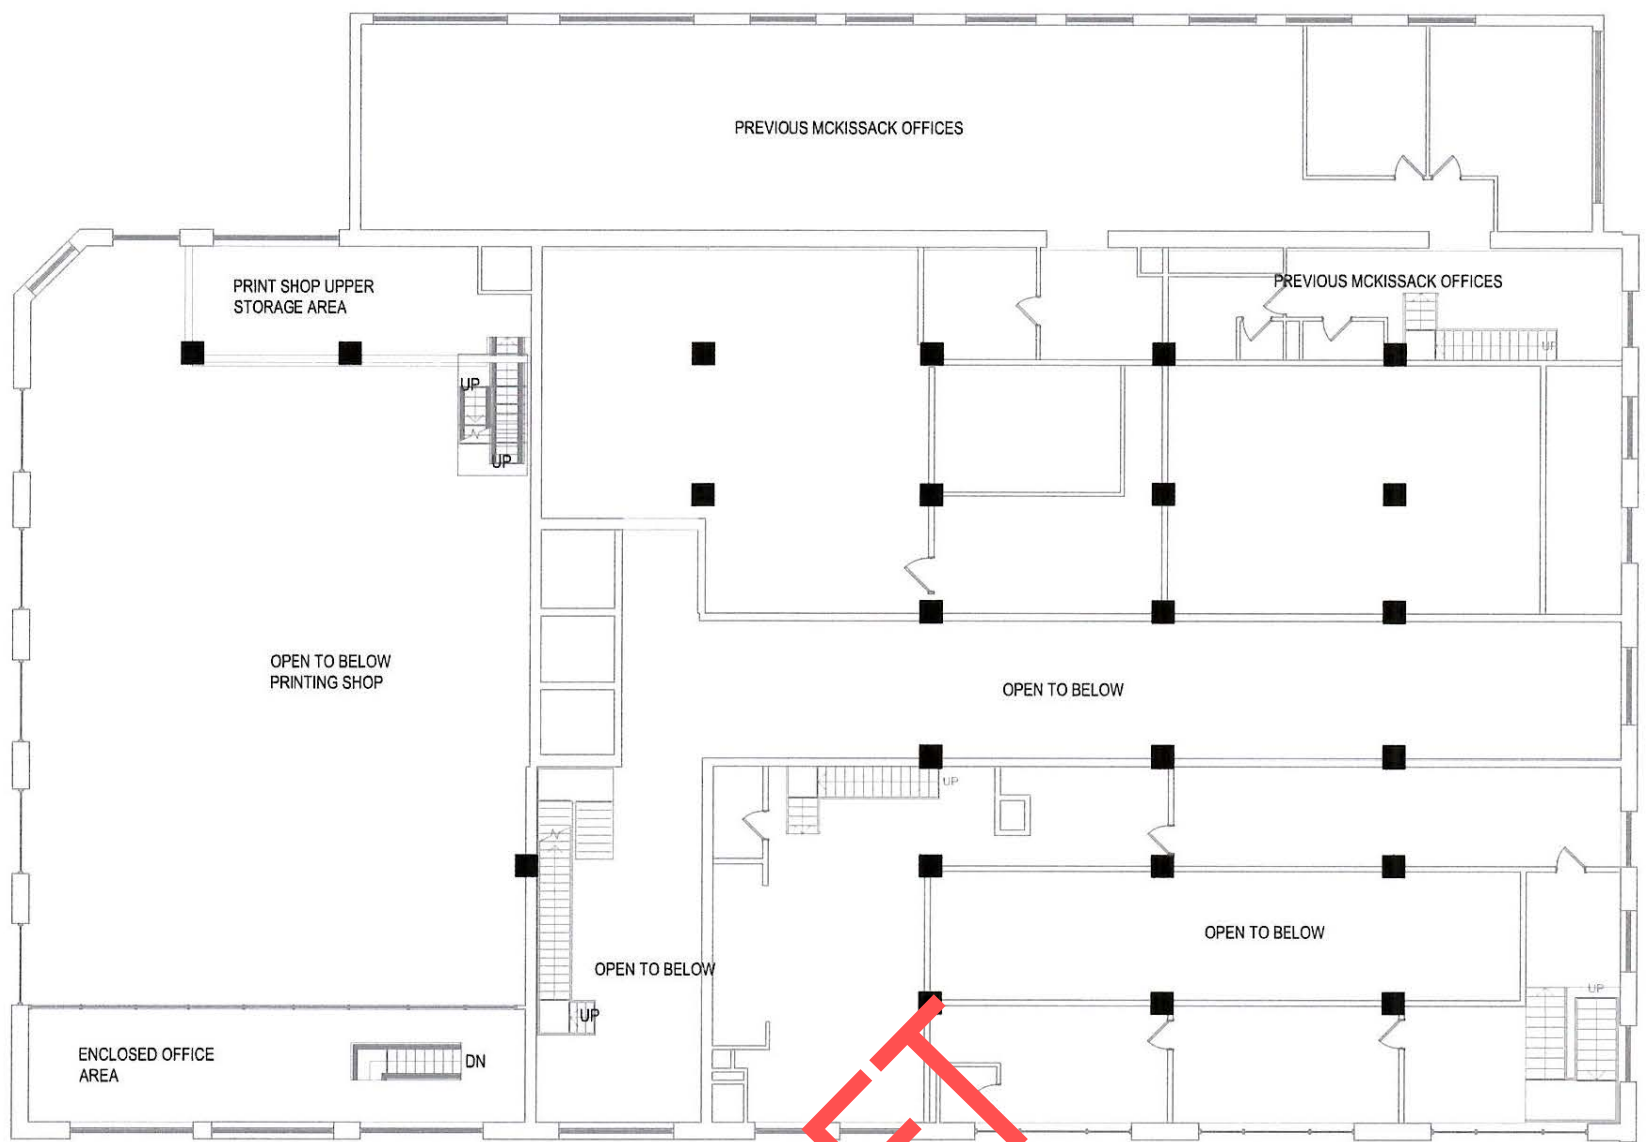


EXISTING MEZZANINE LEVEL

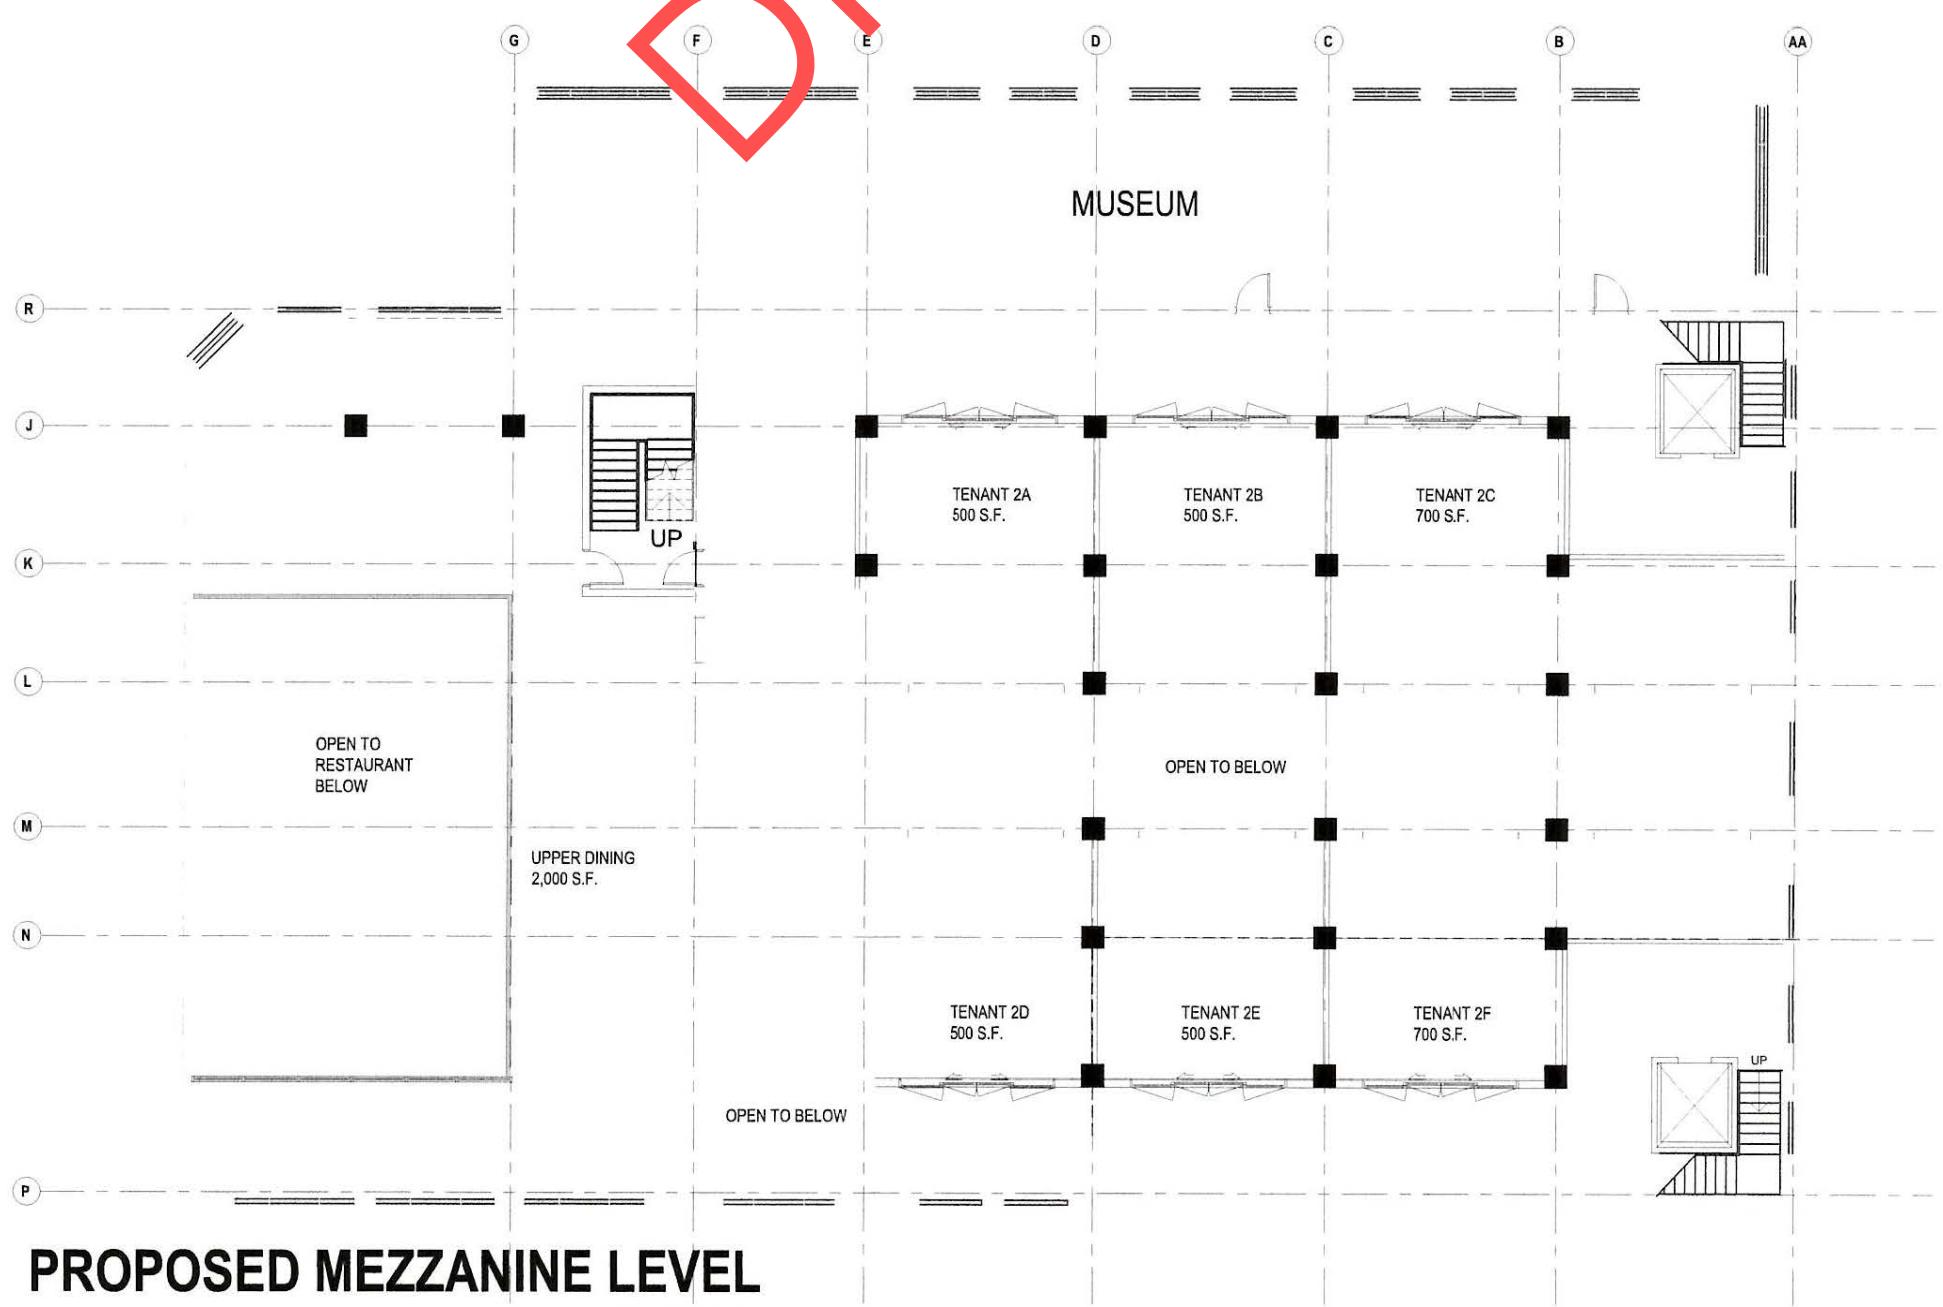


PROPOSED MEZZANINE LEVEL


10,100 S.F.

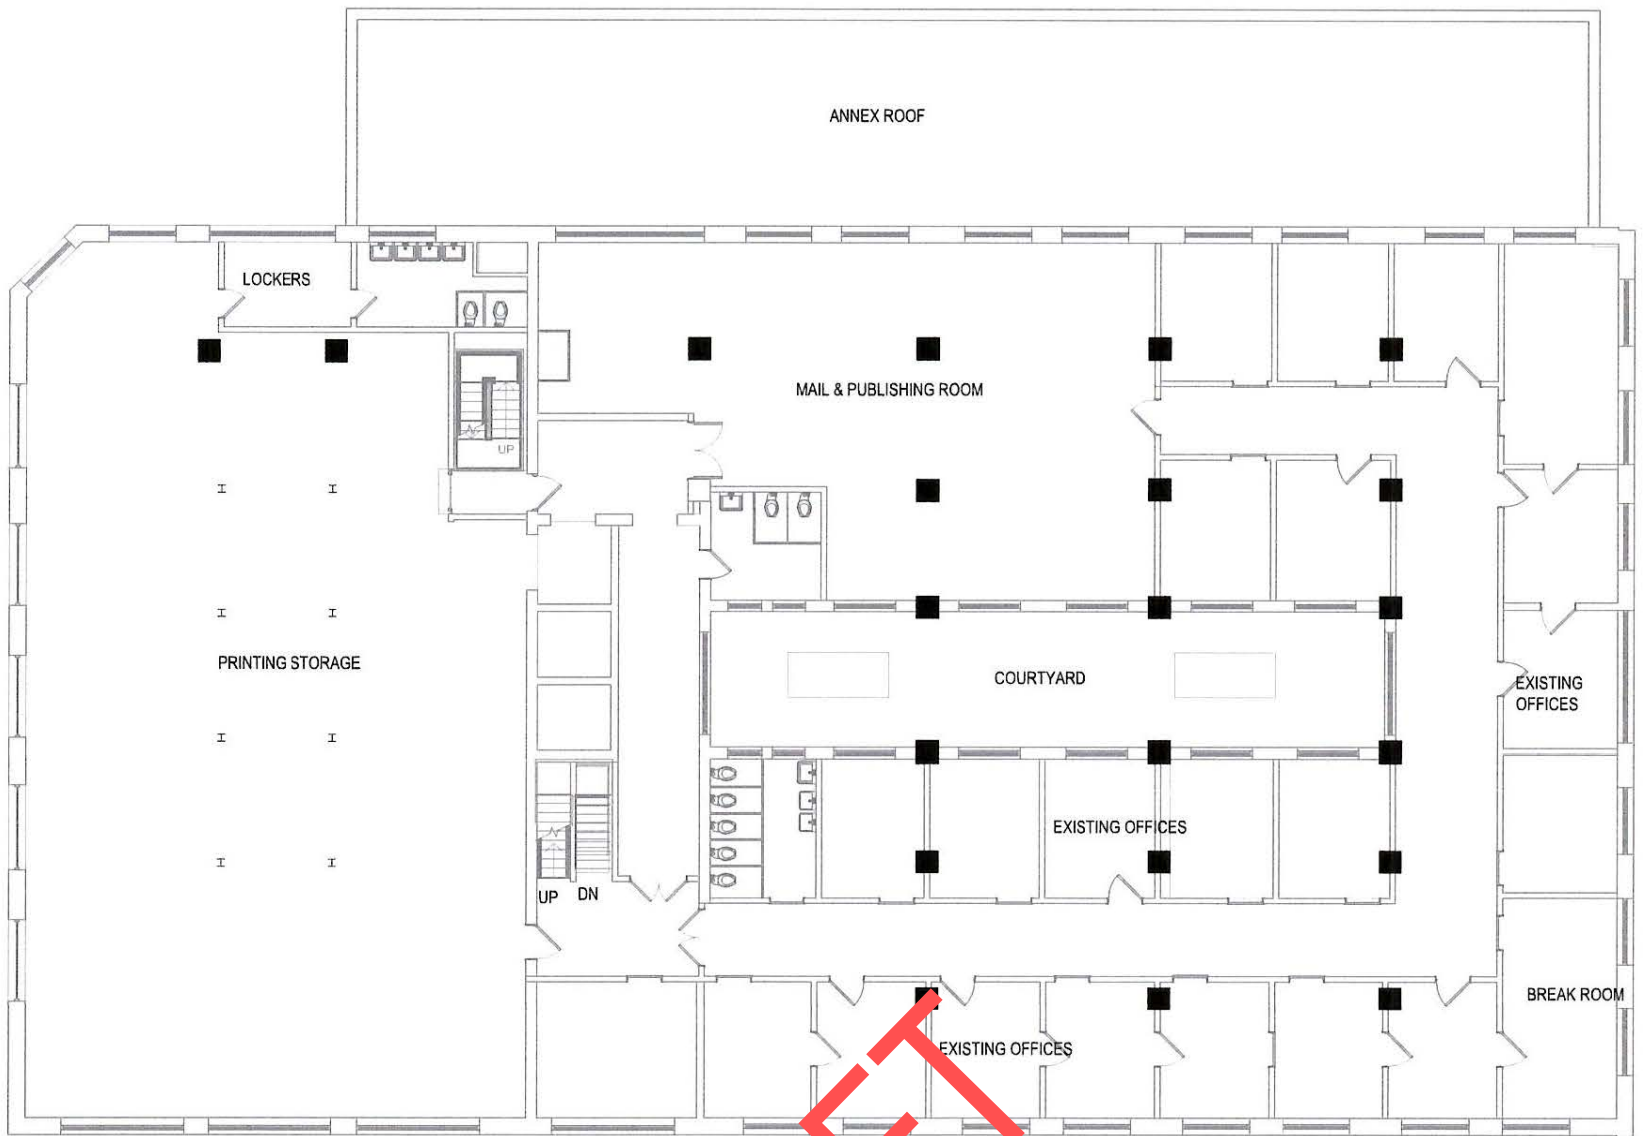


EXISTING SECOND LEVEL

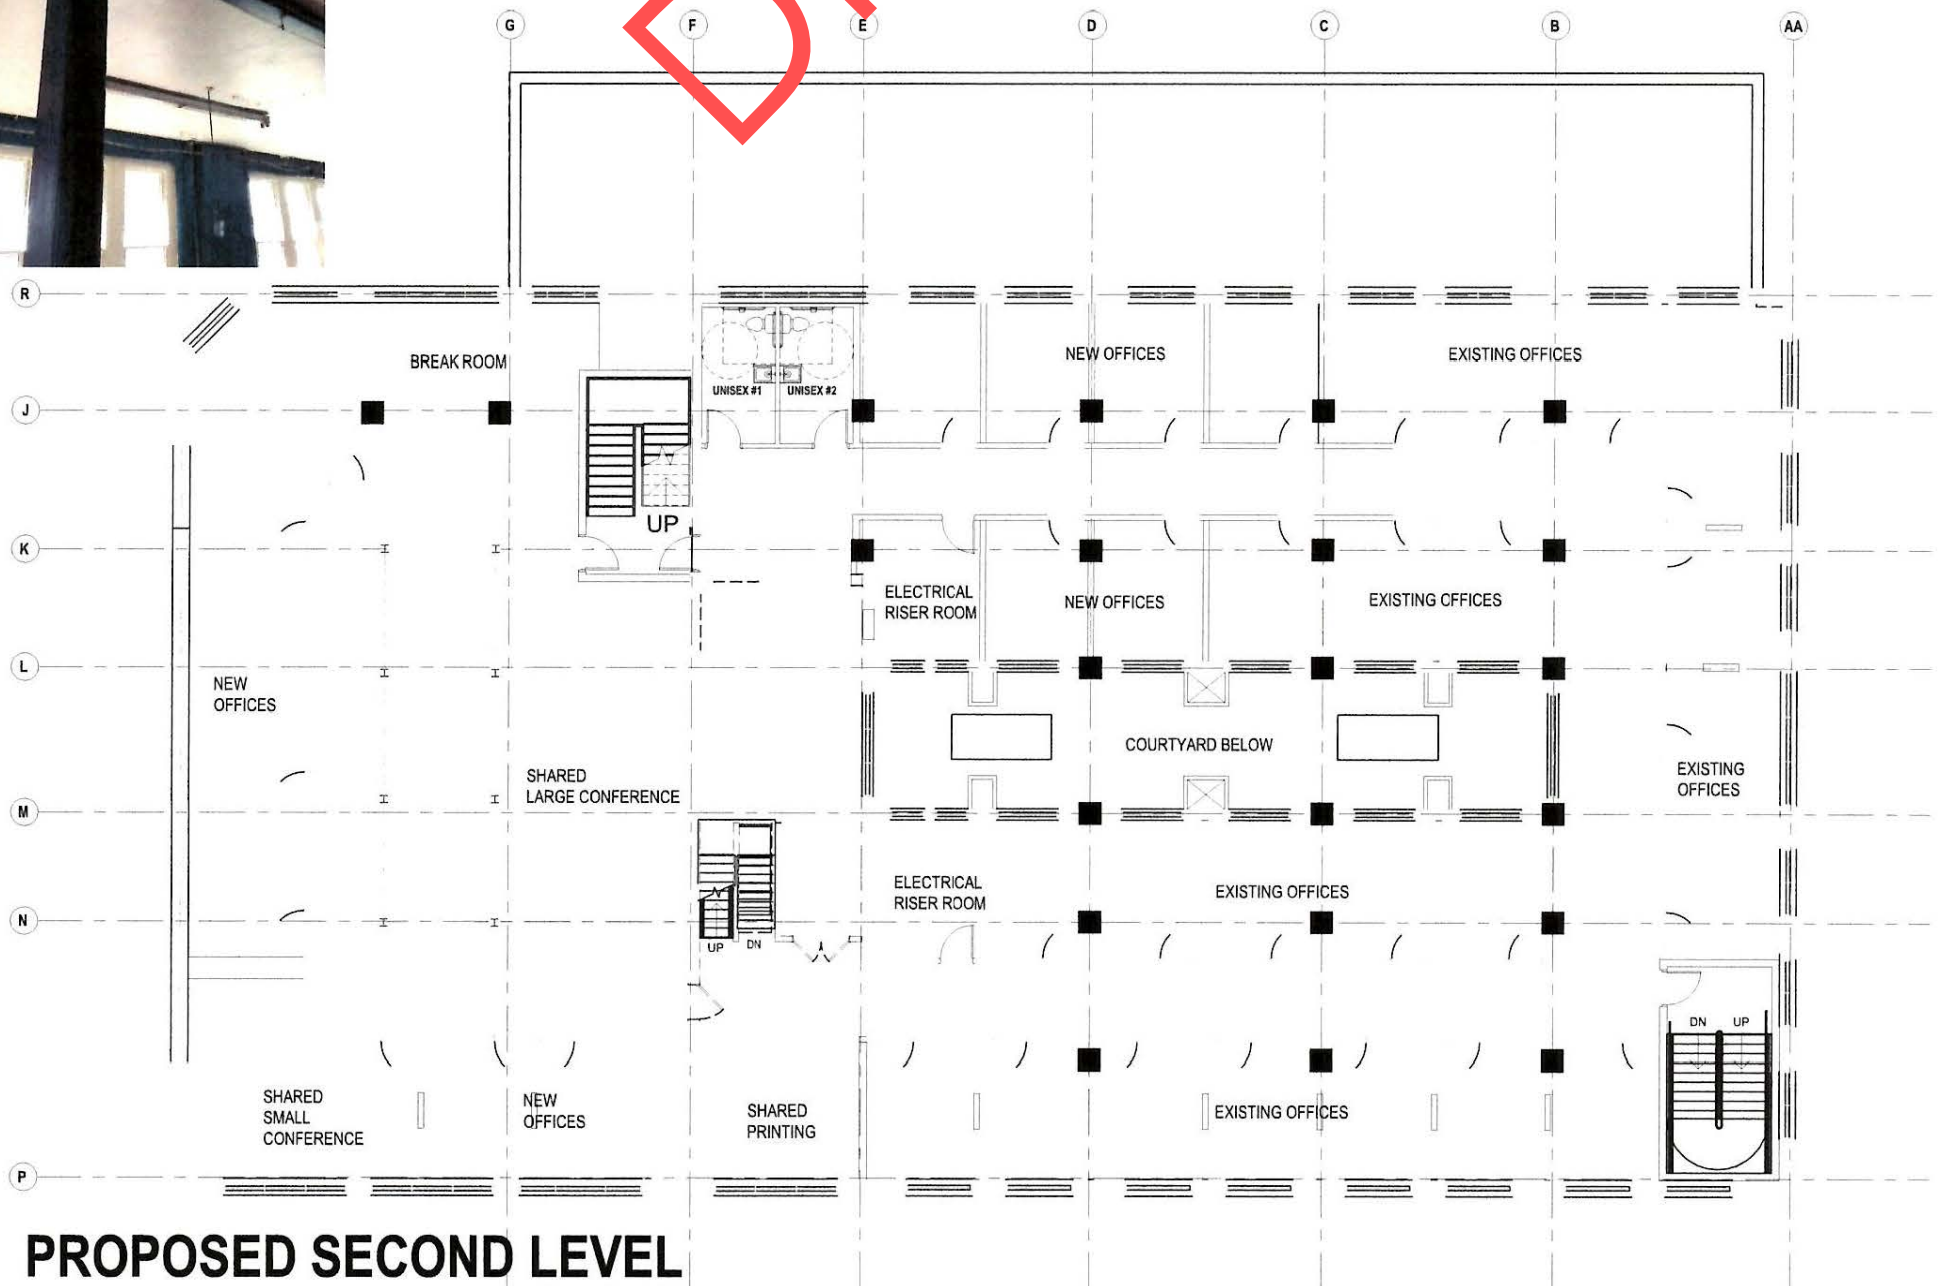


PROPOSED SECOND LEVEL
10,400 S.F.

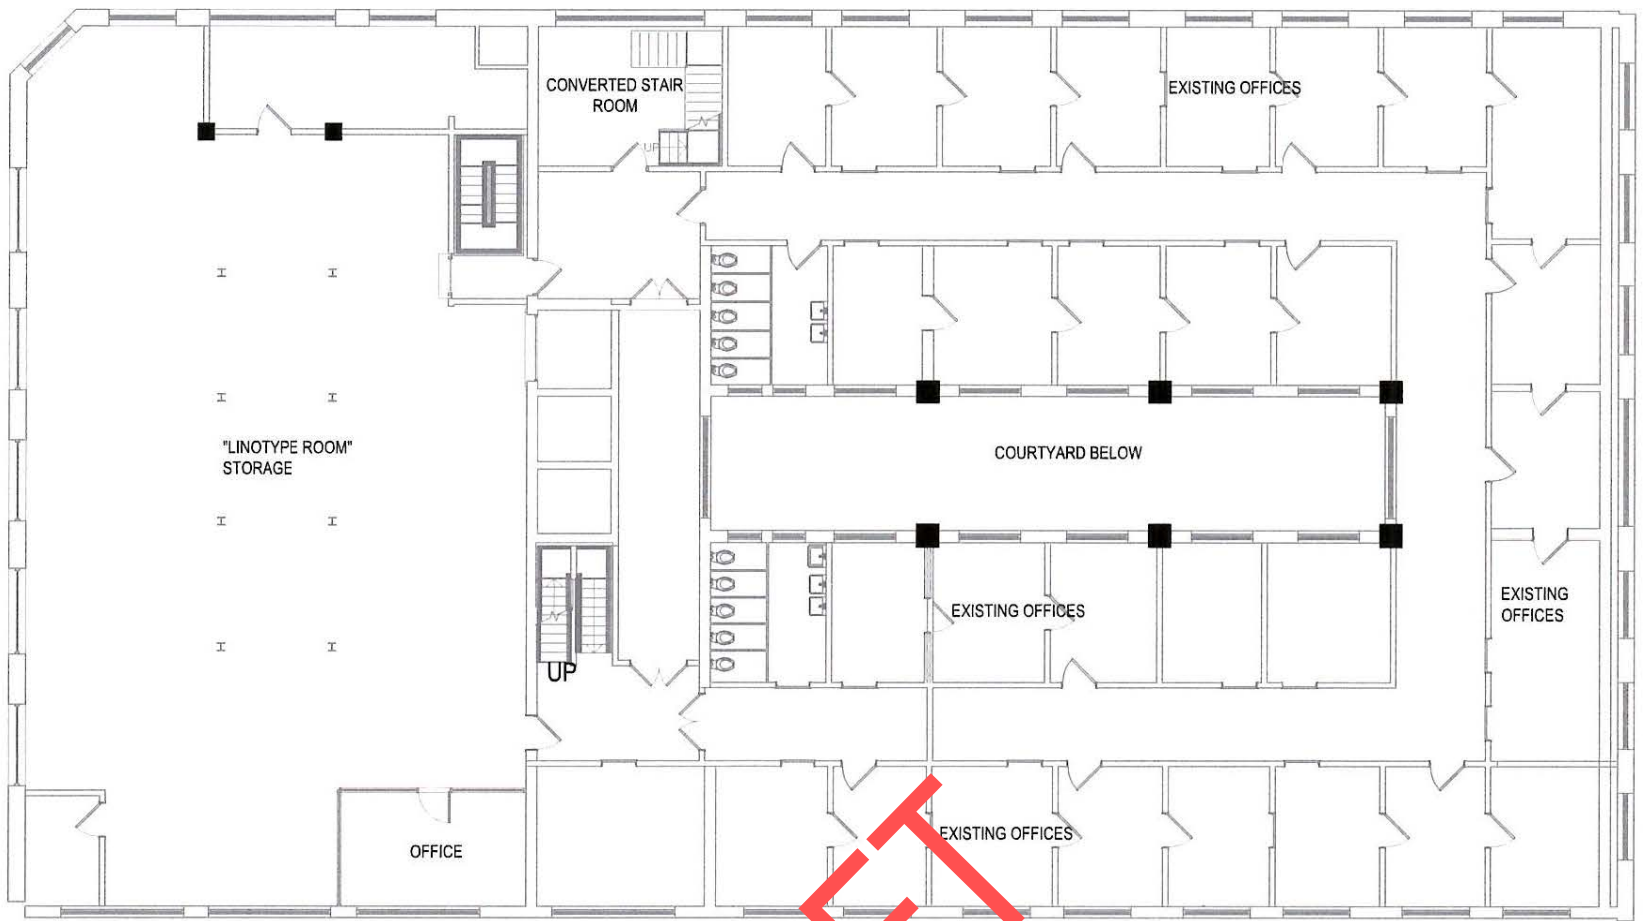

EXISTING THIRD LEVEL

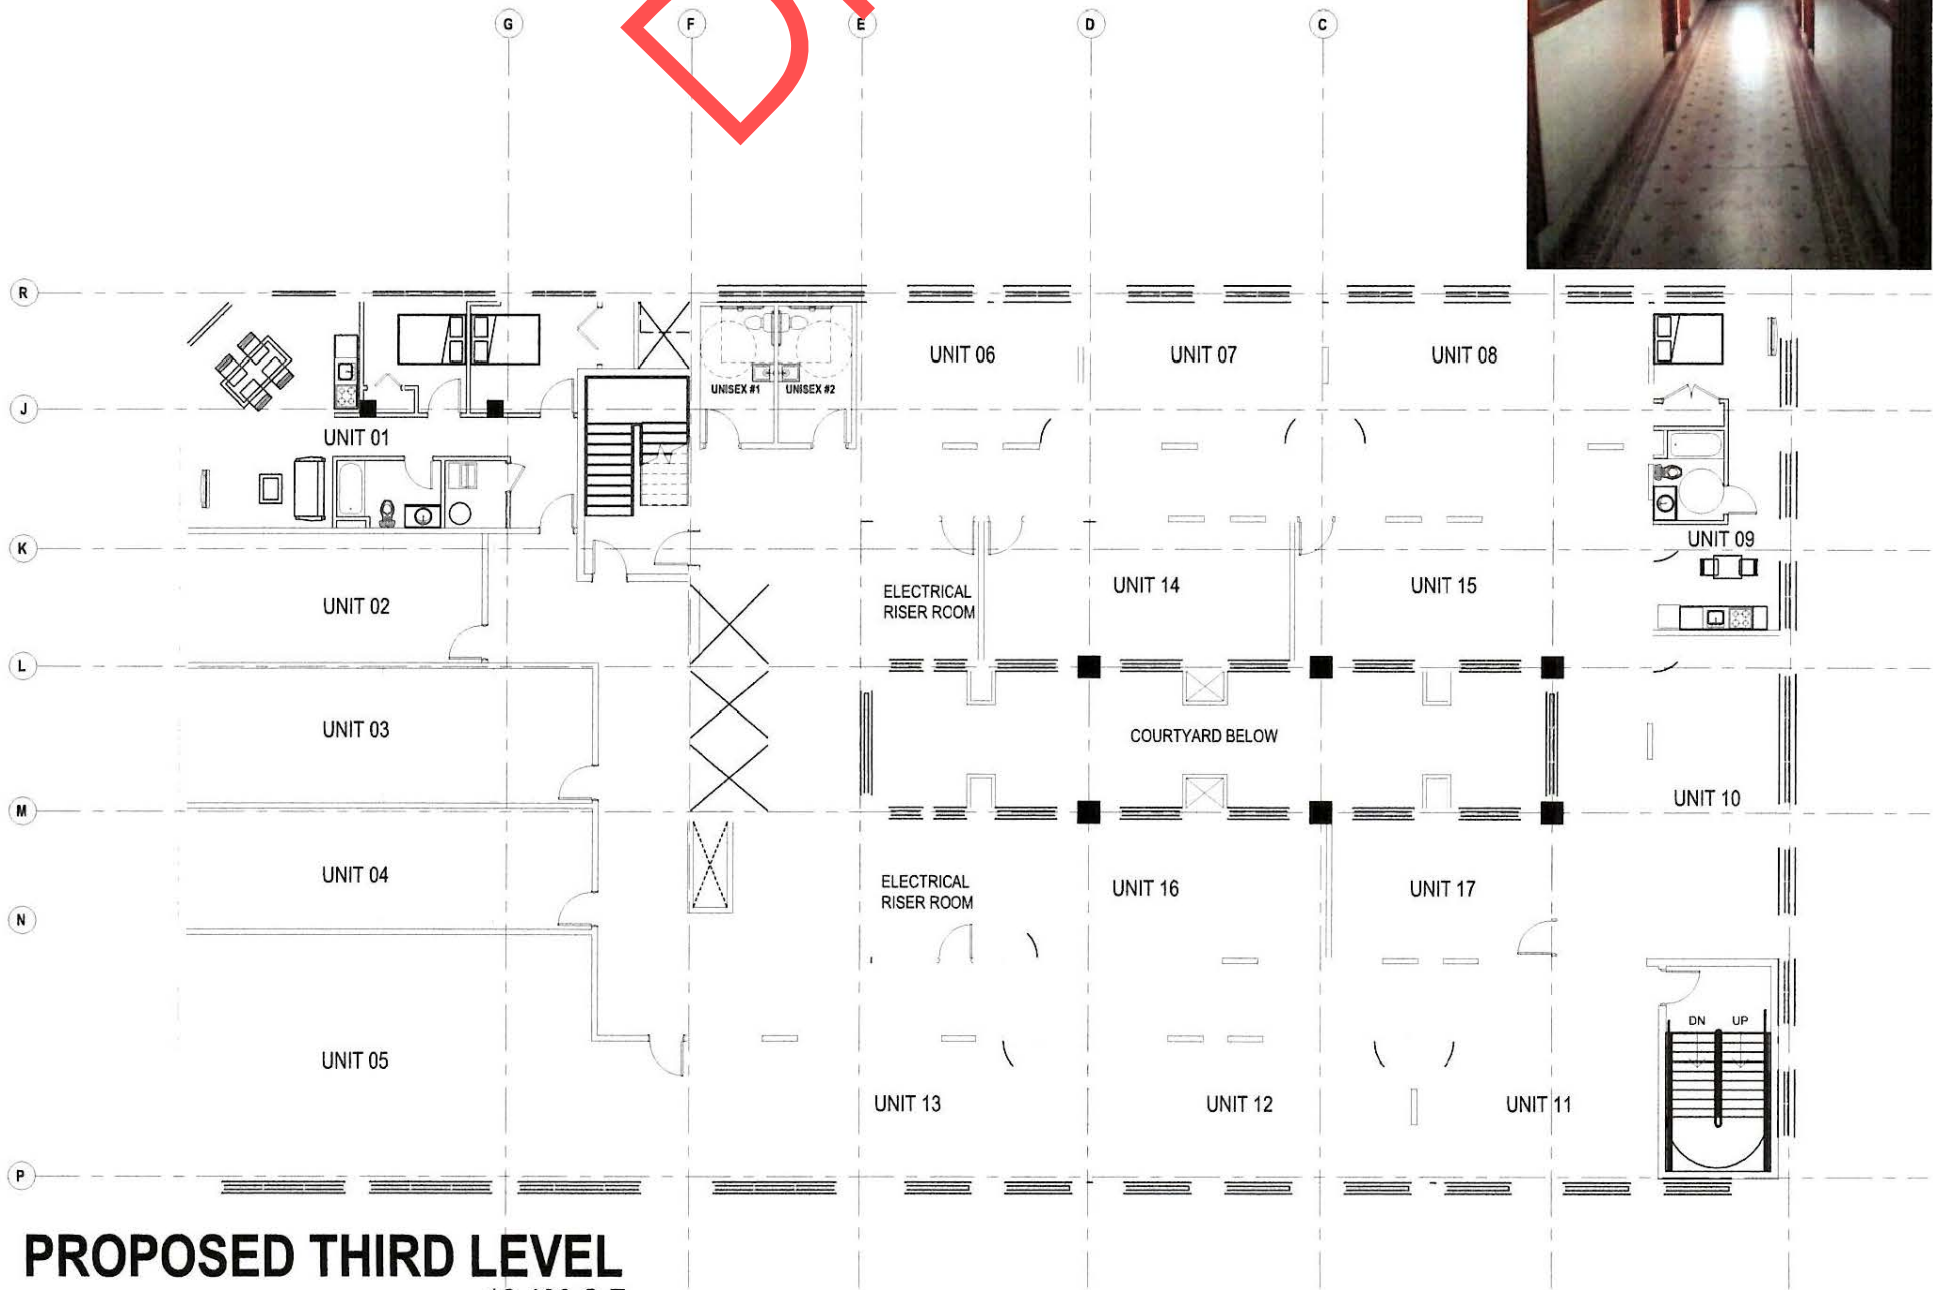

PROPOSED THIRD LEVEL
10,400 S.F.

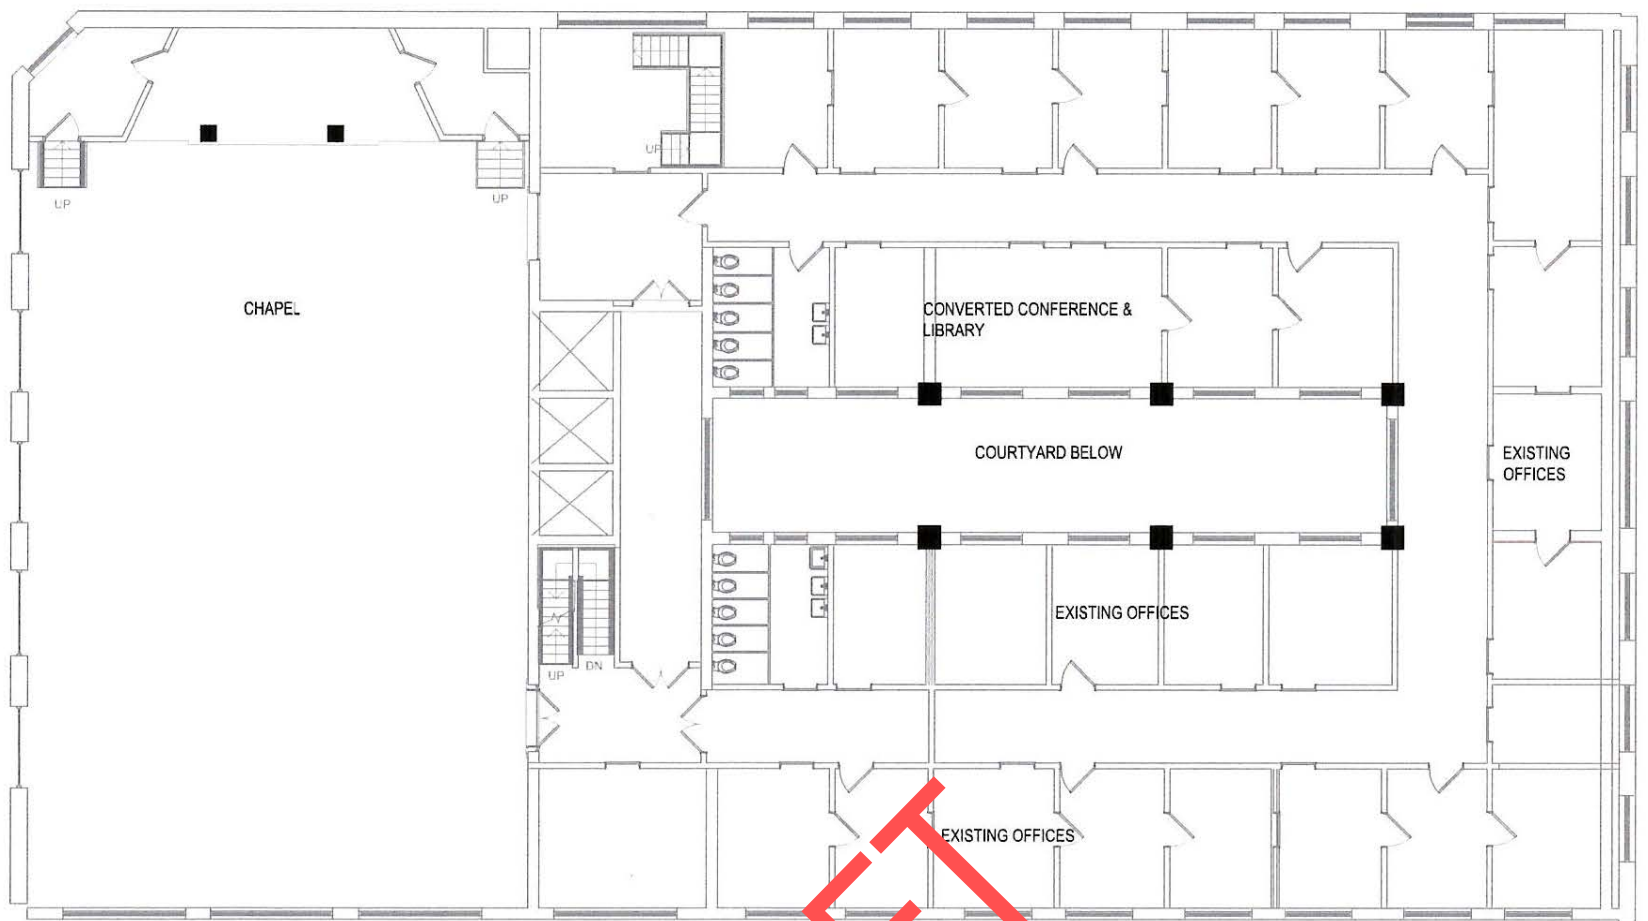


EXISTING FOURTH LEVEL



DRAFT



PROPOSED FOURTH LEVEL
10,400 S.F.

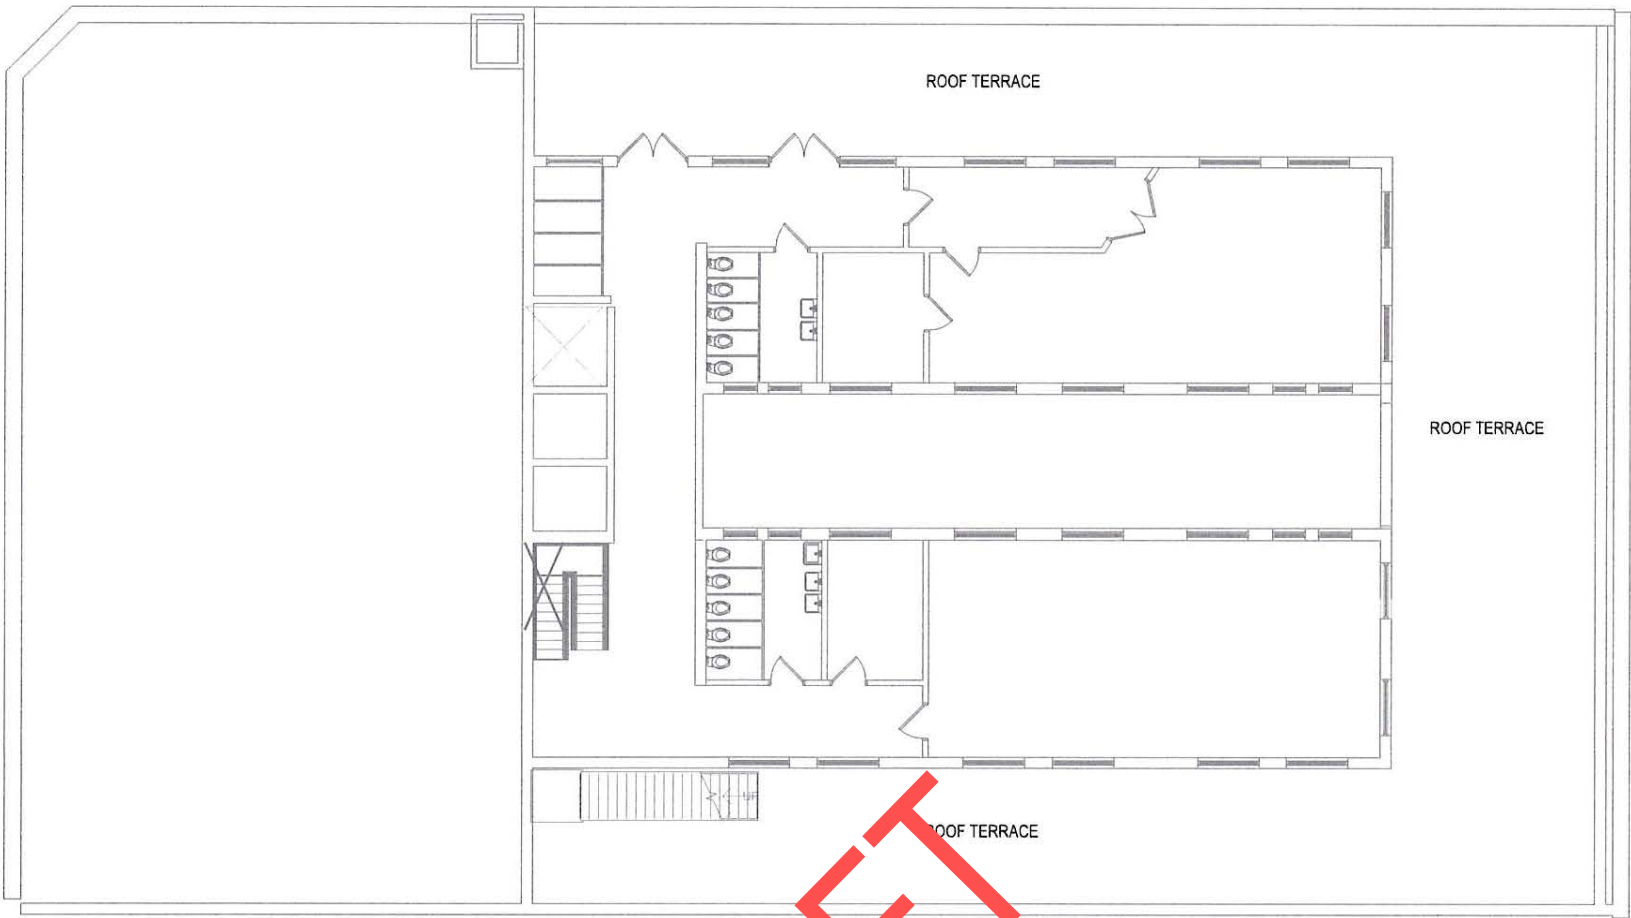

EXISTING FIFTH LEVEL

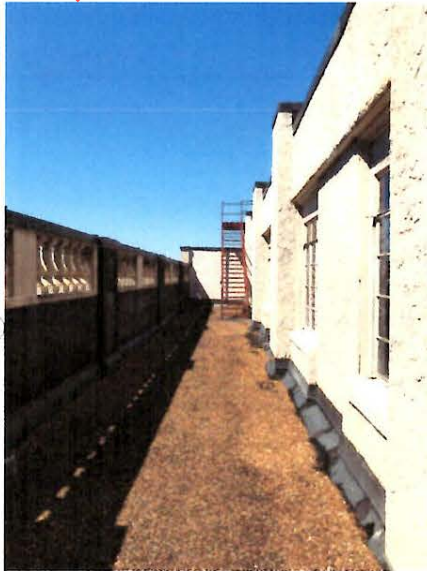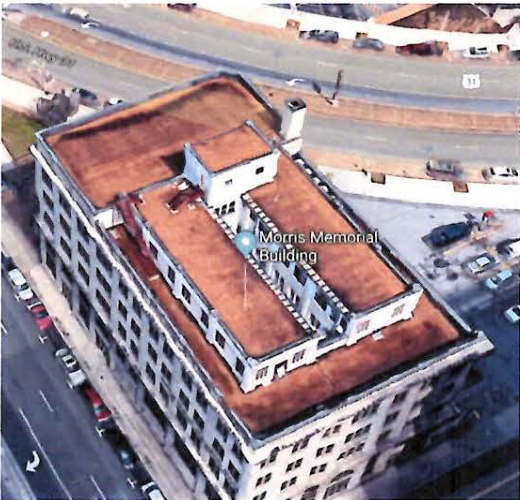

G

D

B

AA

R

J


K

L


M

N

P

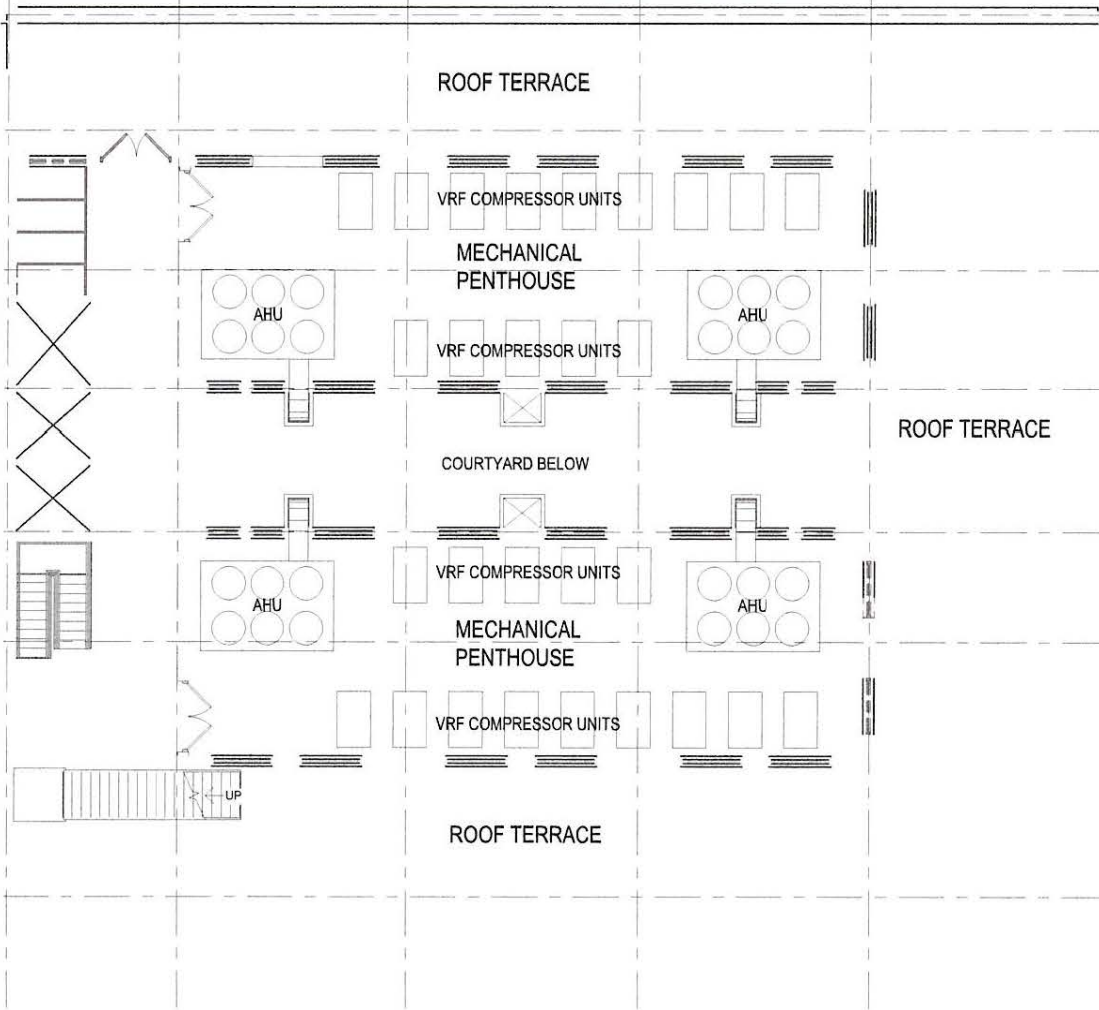


PROPOSED FIFTH LEVEL
3,100 S.F.

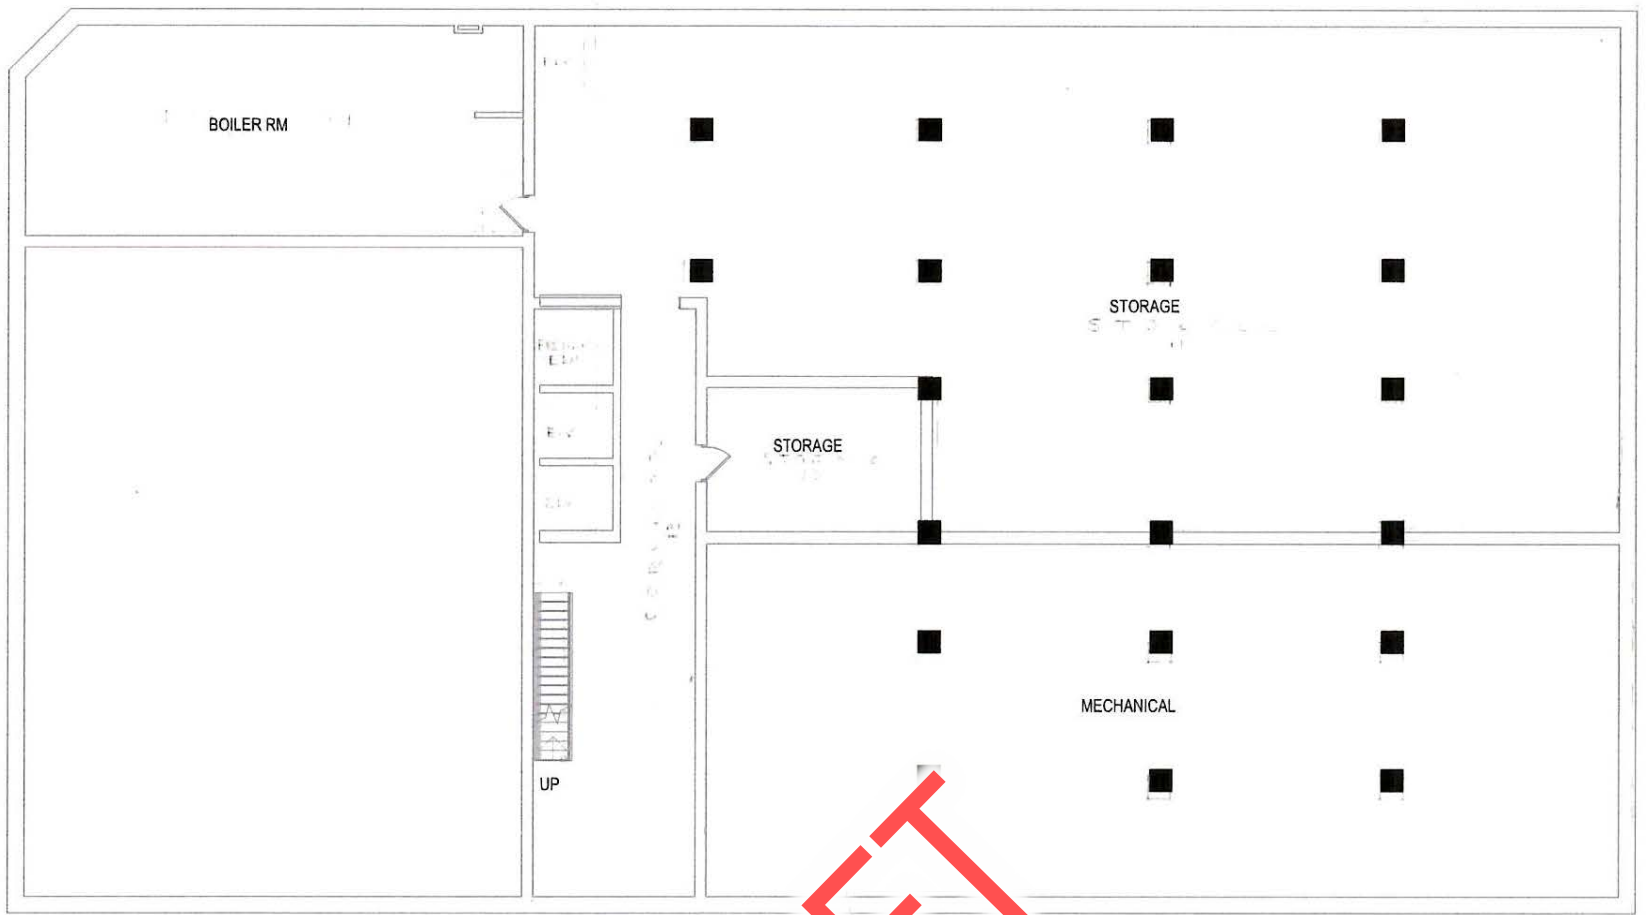

EXISTING BASEMENT LEVEL



DRAFT

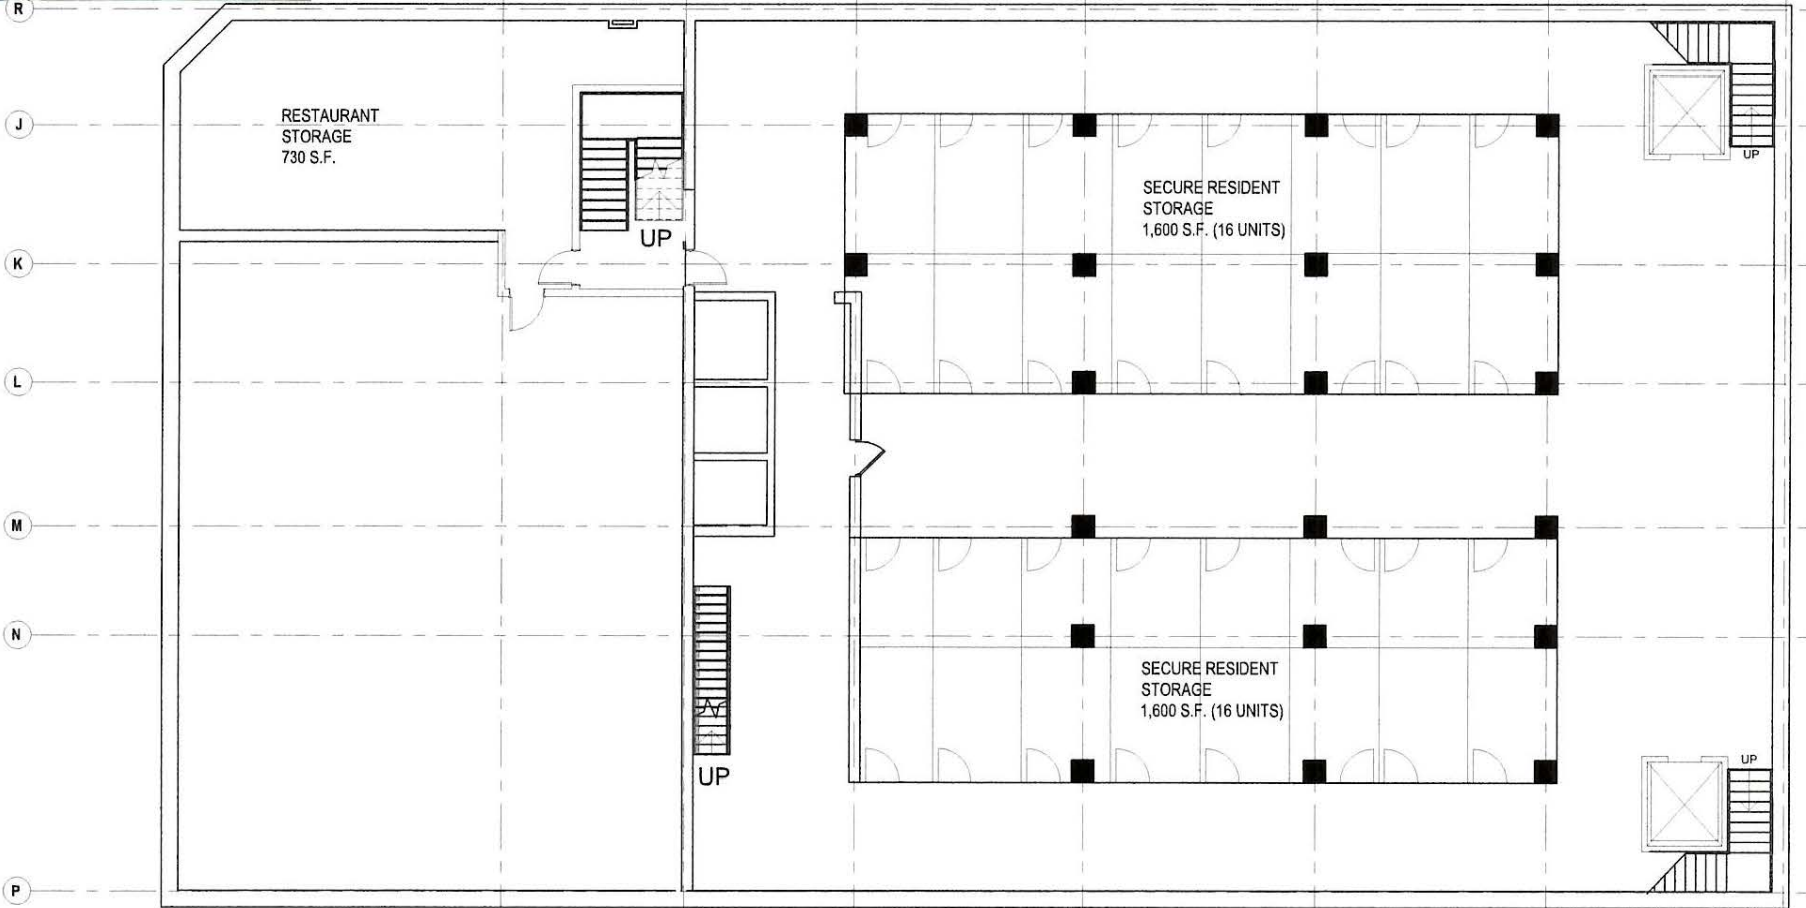

PROPOSED BASEMENT LEVEL
11,100 S.F.